


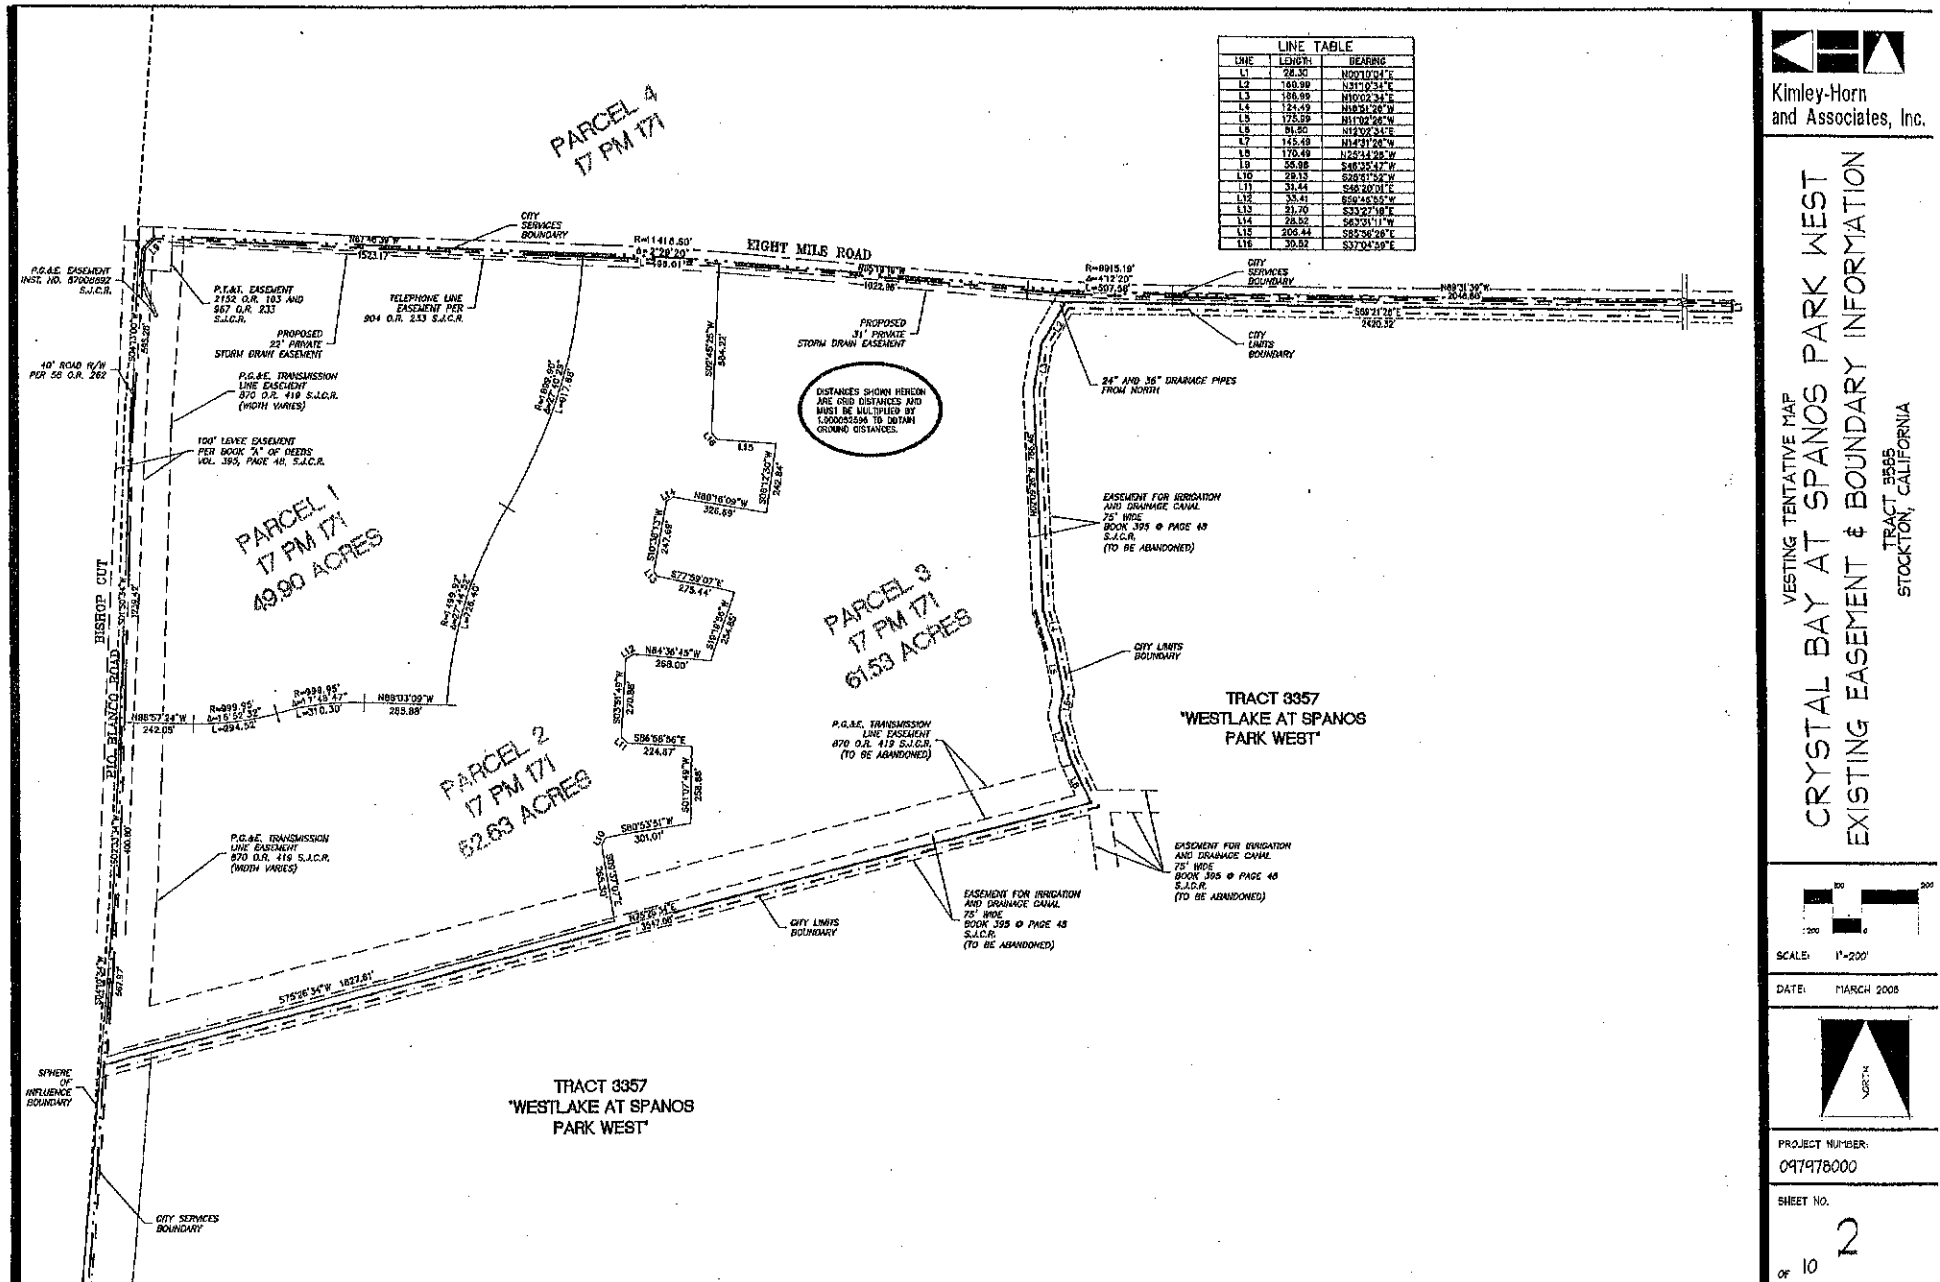

Kimley-Horn
and Associates, Inc.

VESTING TENTATIVE MAP
CRYSTAL BAY AT SPANOS PARK WEST
EXISTING EASEMENT & BOUNDARY INFORMATION
TRACT 3355
STOCKTON, CALIFORNIA



SCALE: 1"=200'

DATE: MARCH 2008




PROJECT NUMBER:
097978000

SHEET NO.

2
OF 10



VESTING TENTATIVE MAP
CRYSTAL BAY AT SPANOS PARK WEST
STREET SECTIONS AND DETAILS
TRACT 3555
STOCKTON, CALIFORNIA

 


SCALE: NONE

DATE: MARCH 2008

PROJECT NUMBER:
097978000

SHEET NO.

3
OF 10

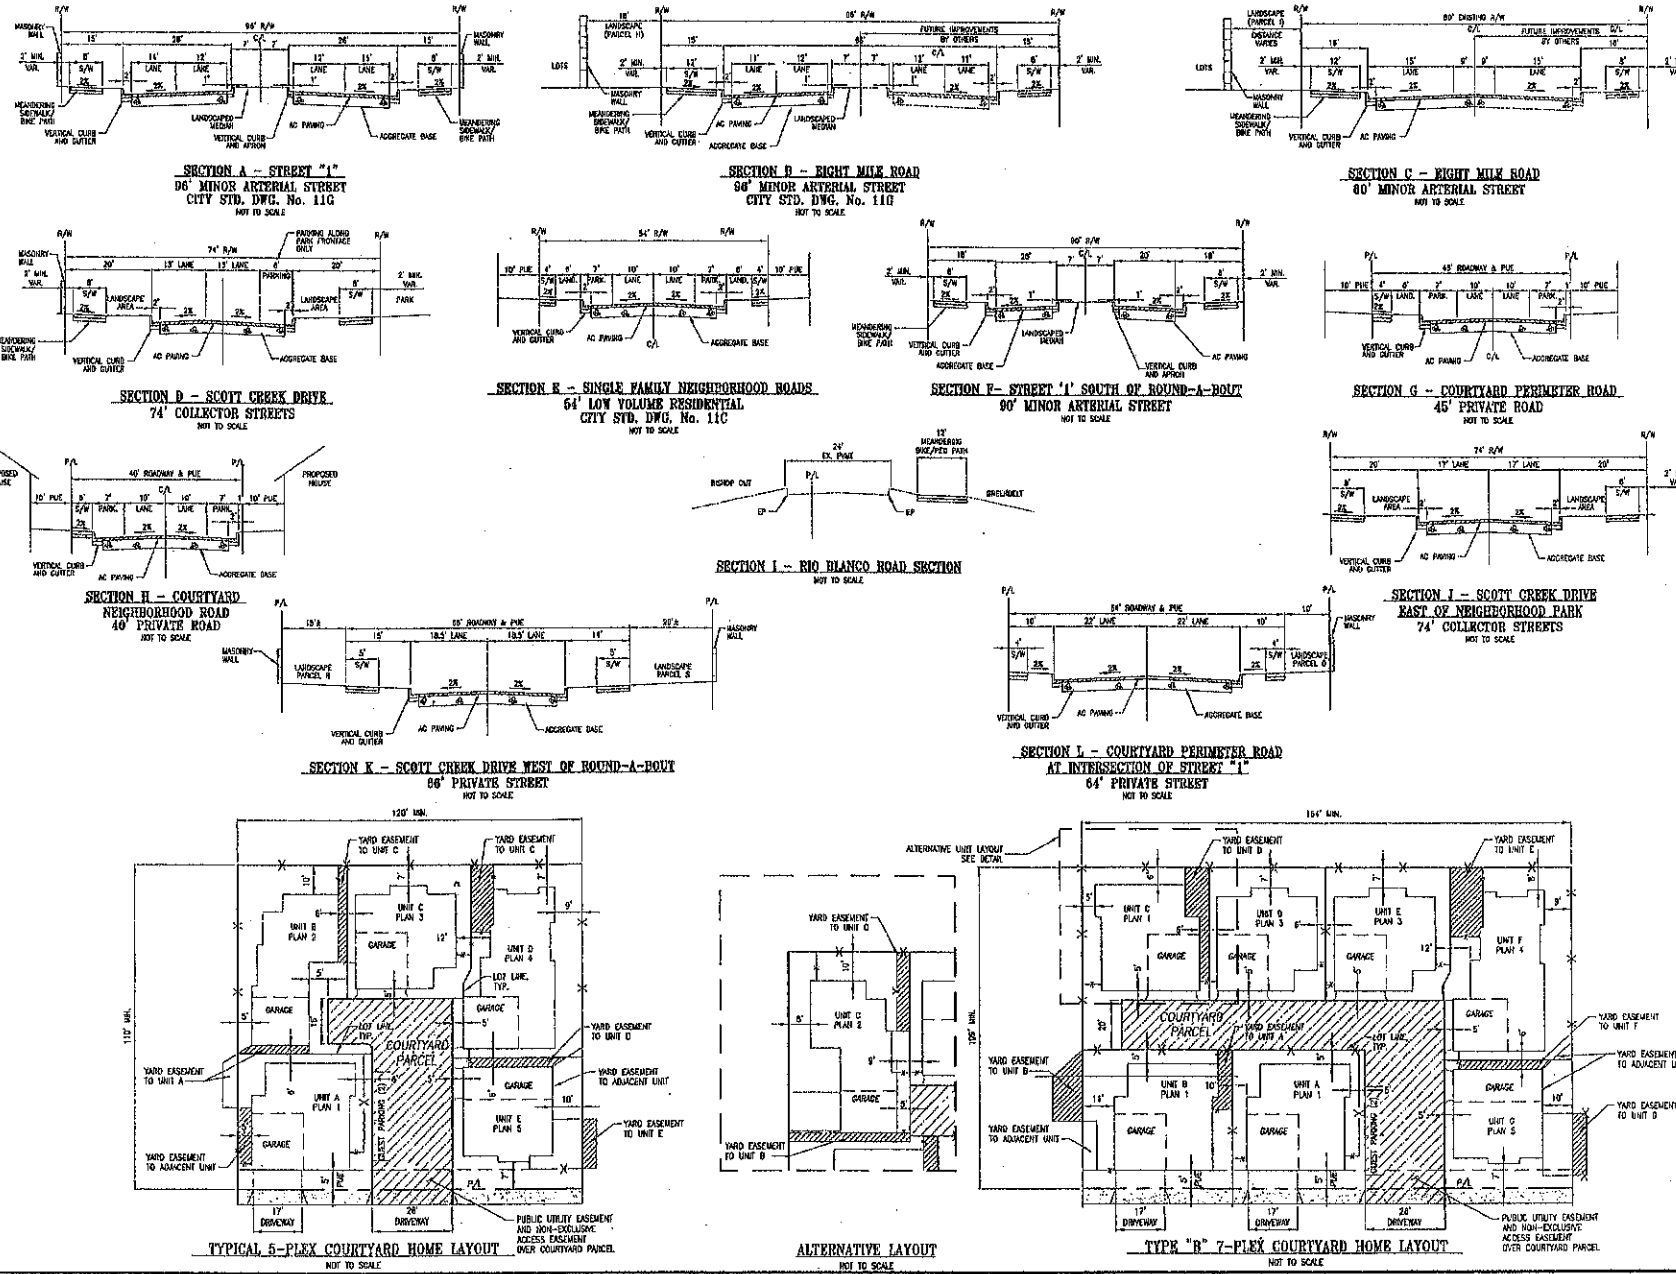

SCALE: 1"=200'


DATE: MARCH 2008



PROJECT NUMBER:
097978000

SHEET NO.

OF 10

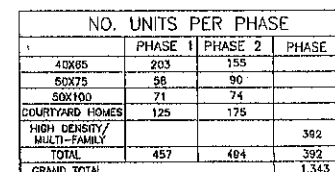


NOTE
IMPROVEMENTS ON EIGHT MILE ROAD,
STREET "I", SCOTT CREEK DRIVE, LAKE,
AND PARK WILL BE CONSTRUCTED AS
PART OF PHASE 1.

 DENOTES PRIVATE STREETS



SHEET NO.

10

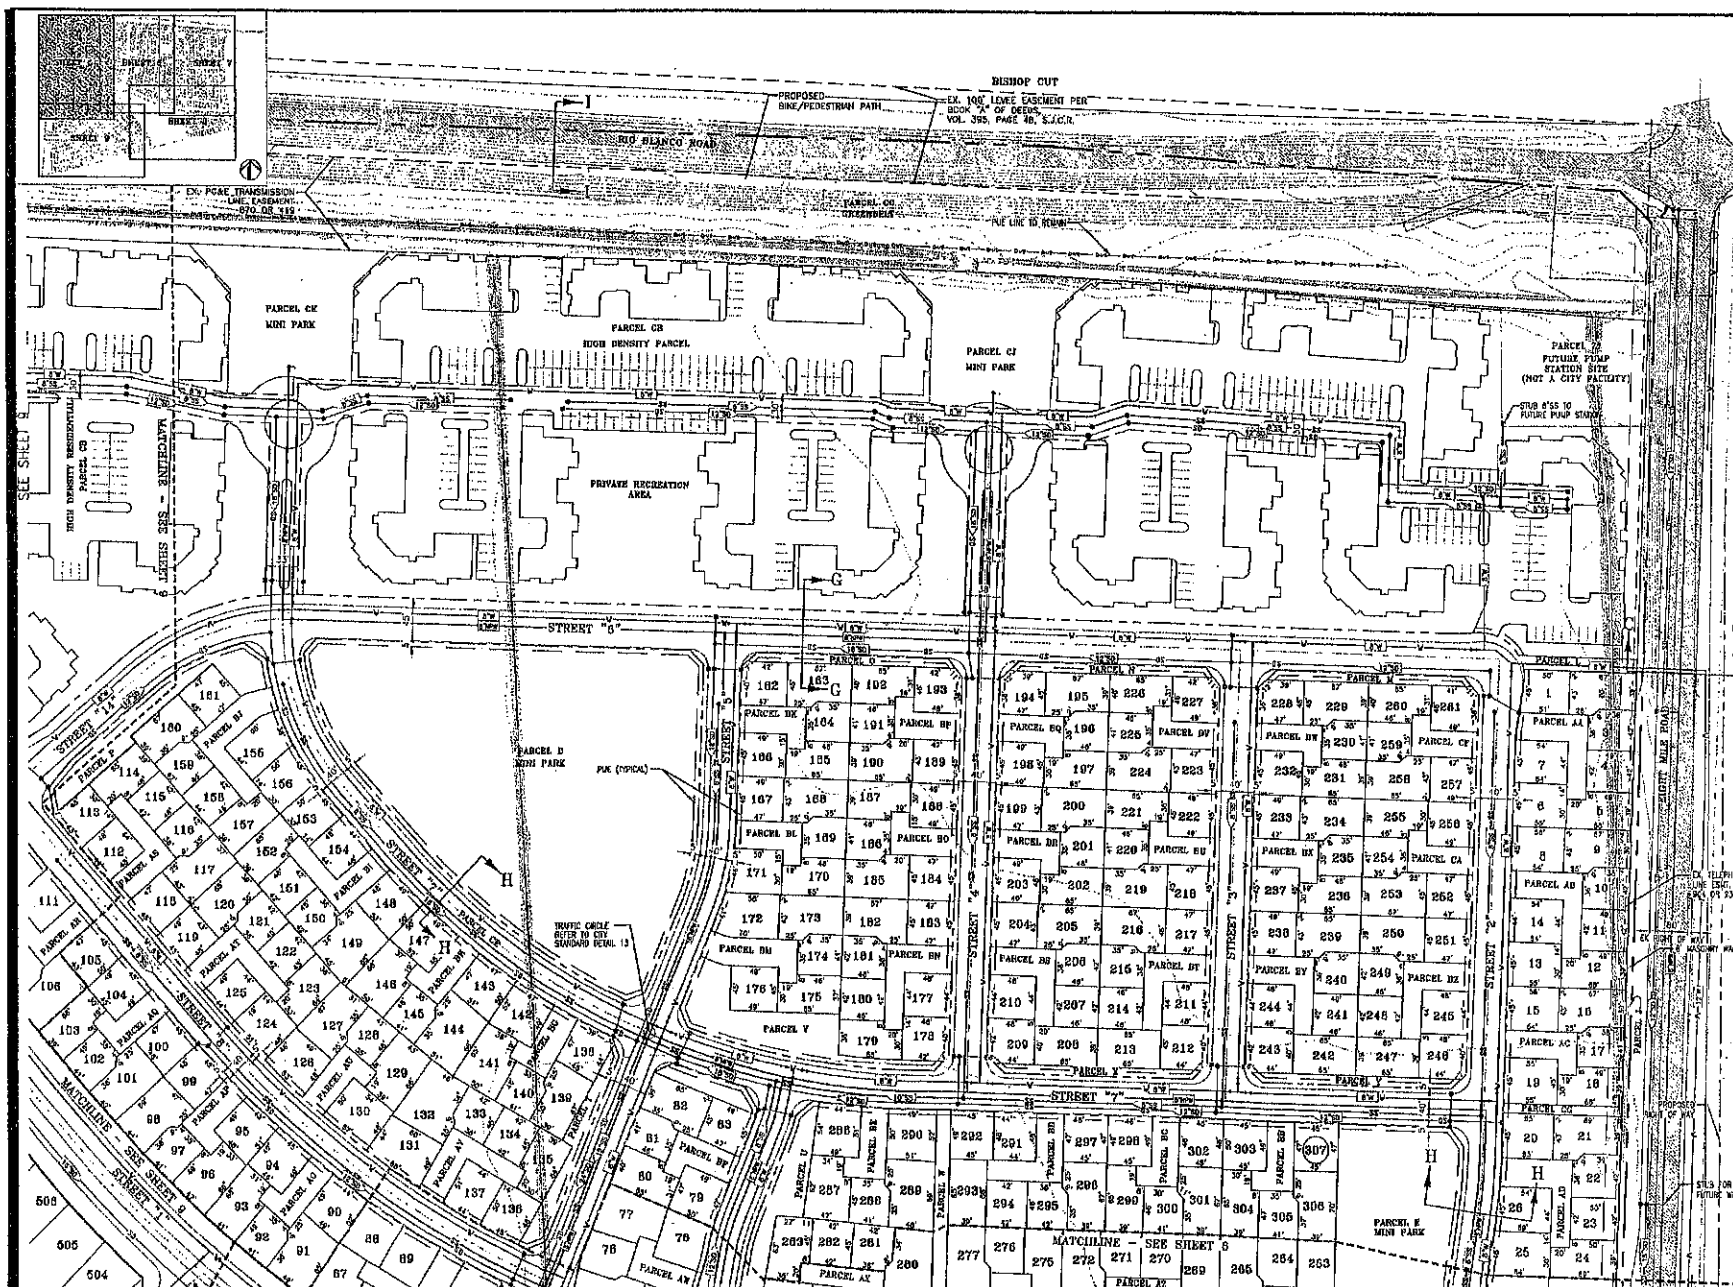




**Kimley-Horn
and Associates, Inc.**

VESTING TENTATIVE MAP
CRYSTAL BAY AT SPANOS PARK WEST
TRACT 3585
STOCKTON, CALIFORNIA

SCALE: 1"=60'

DATE: MARCH 2006

 


PROJECT NUMBER:

047978000

SHEET NO.

6
OF 10

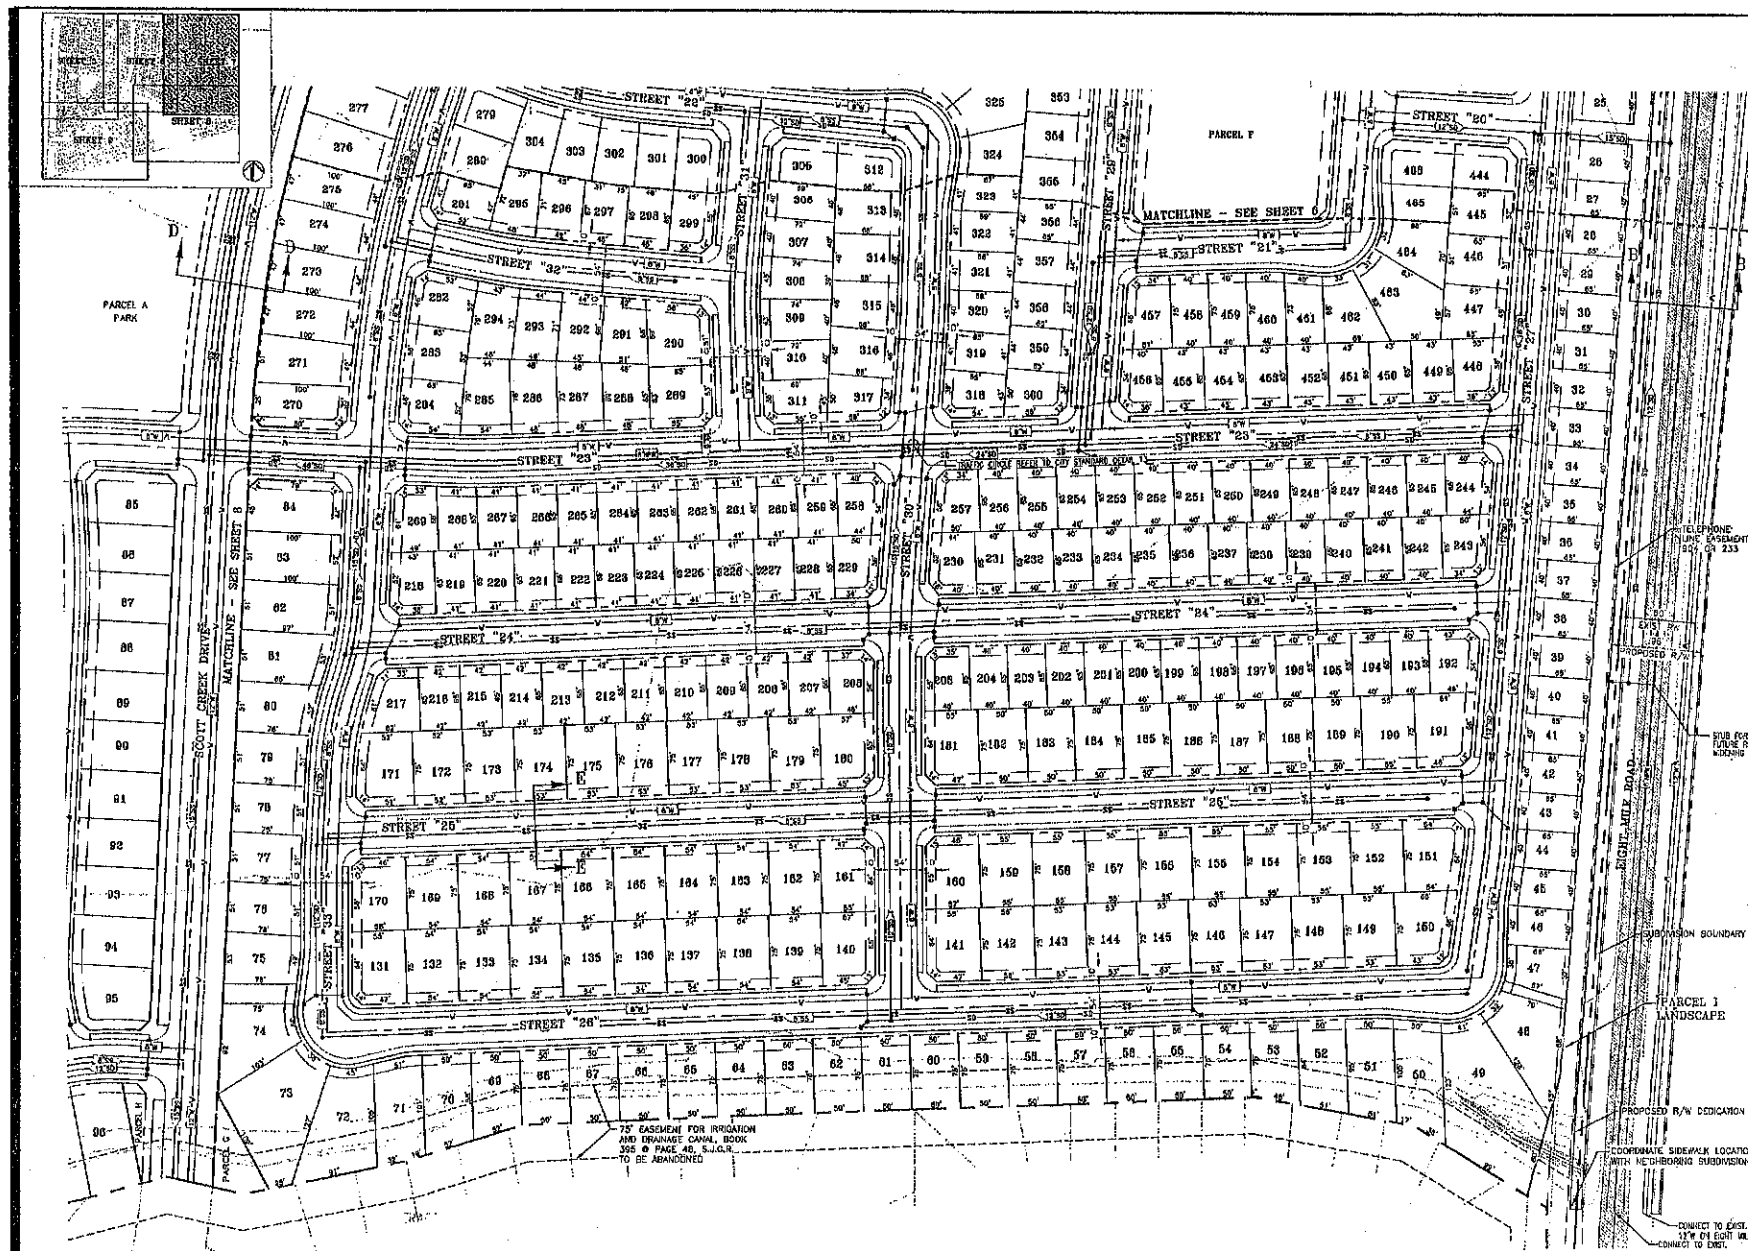

VESTING TENTATIVE MAP

VESTING TENTATIVE MAP
CRYSTAL BAY AT SPANOS PARK WEST

TRACT 3585

TRACT 3585
STOCKTON, CALIFORNIA



SCALE: 1"=1'

DATE: MARCH 2008



PROJECT NUMBER:
097978000

SHEET NO.

02 10

CRYSTAL BAY AT SPANOS PARK WEST
VESTING TENTATIVE MAP
TRACT 3585
TRACT 3586
STOCKTON, CALIFORNIA



SCALE: 1"=60'


DATE: MARCH 2008




PROJECT NUMBER:
097978000

SHEET NO.

OF 10 8

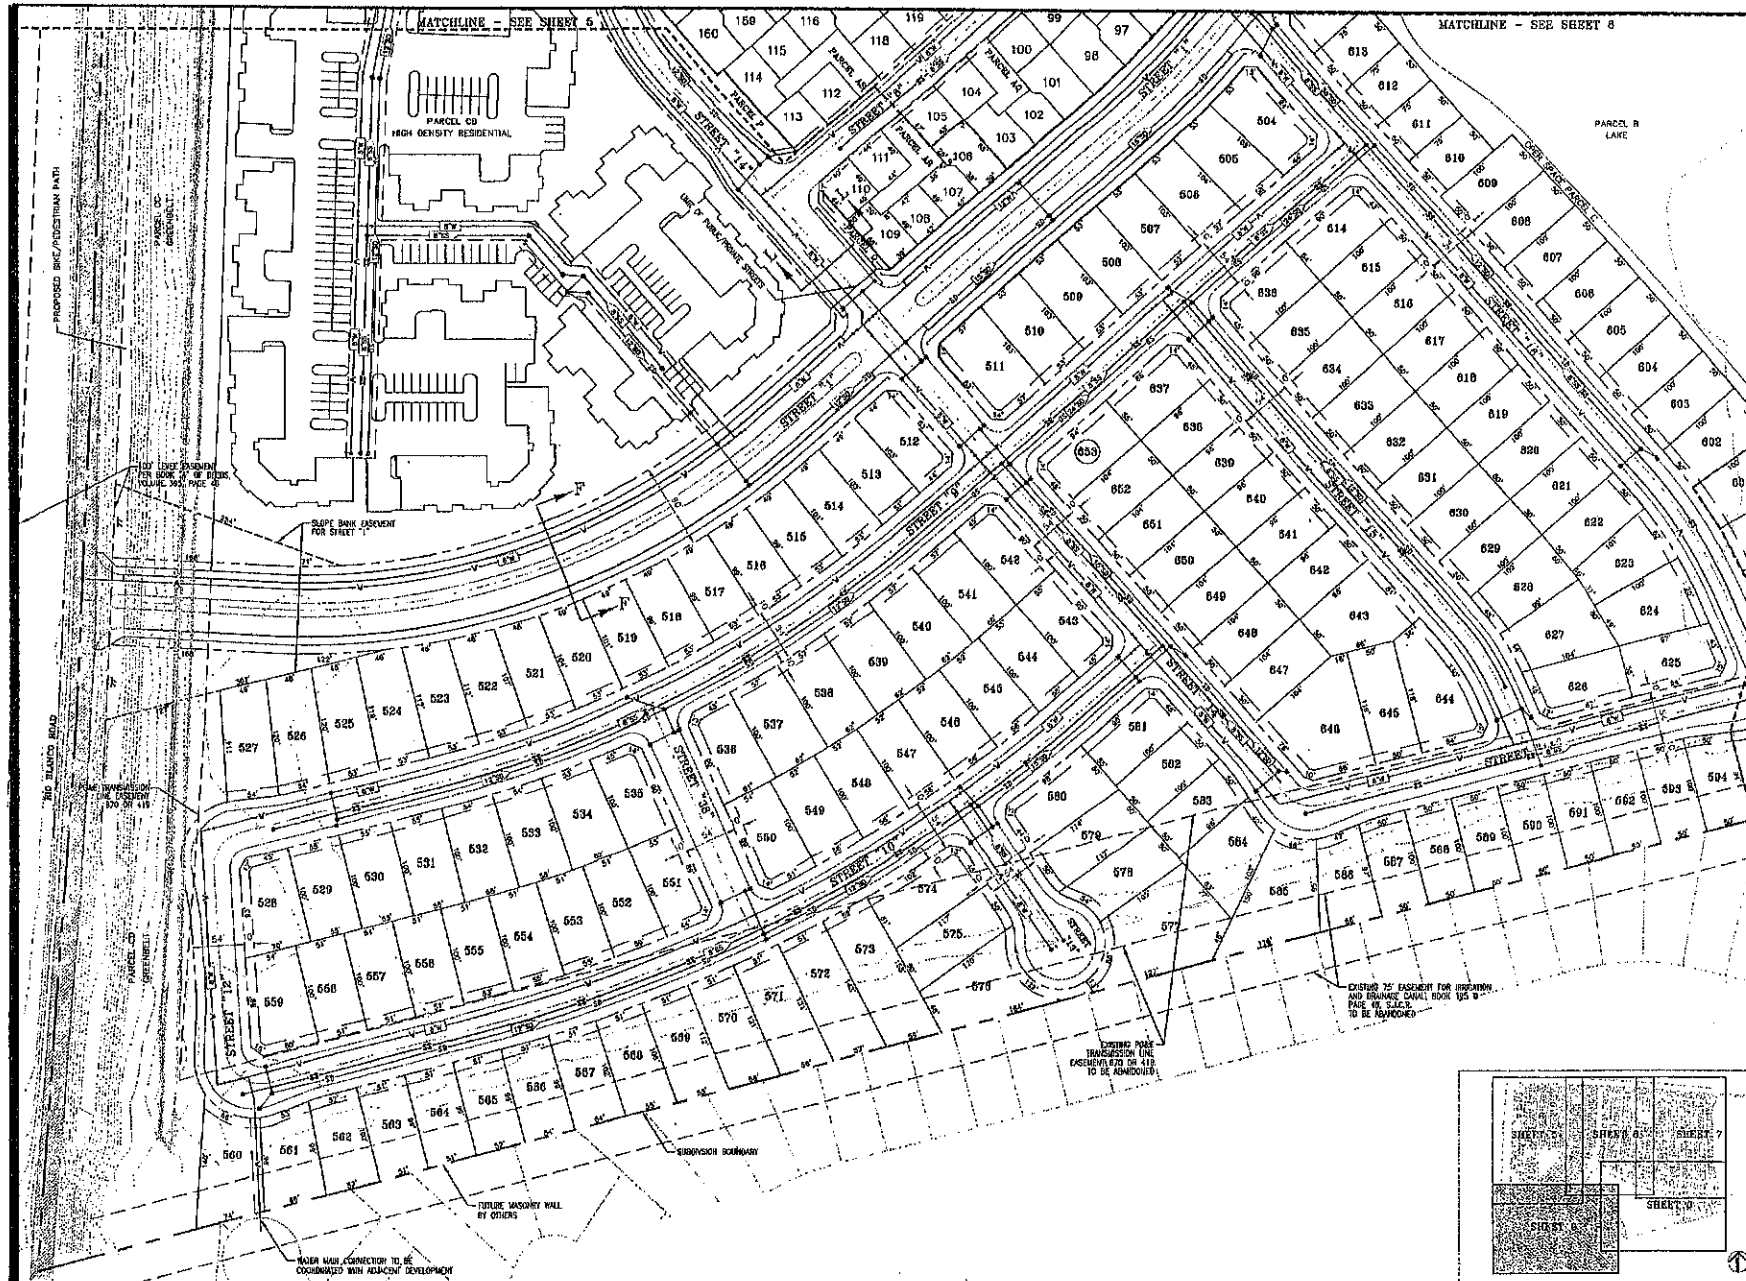

VESTING TENTATIVE MAP
CRYSTAL BAY AT SPANOS PARK WEST
TRACT 3585
STOCKTON, CALIFORNIA

 

DATE: MARCH 2008



PROJECT NUMBER:
047978000

SHEET NO.

9

OF 10

VESTING TENTATIVE MAP
CRYSTAL BAY AT SPANOS PARK WEST
INTERIM DRAINAGE PLAN
TRACT 3595
STOCKTON, CALIFORNIA

SCALE: 1" = 200'

DATE: MARCH 2008



PROJECT NUMBER:
037978000

SHEET NO.

of 10 10

