



Client
ASPIRE PUBLIC SCHOOL

Project Name
ASPIRE - LANGSTON HUGHES / PORT CITY NEW CLASSROOM BUILDING & SITE IMPROVMENTS

2050 West Lane
 Stockton, CA 95205

Consultants

Sheet Name
SITE PLAN - REVISED QUEUING


Approval Stamp

Revisions
 P1 Planning Revision 1 1/29/2018
 P2 Planning Revision 2 12/12/2018

Sheet Information
 Drawing Scale: As Indicated
 Drawn By: Author

Project Information
 Date: 3/05/2018
 Status: PLANNING
 Project Number: 1716

Sheet

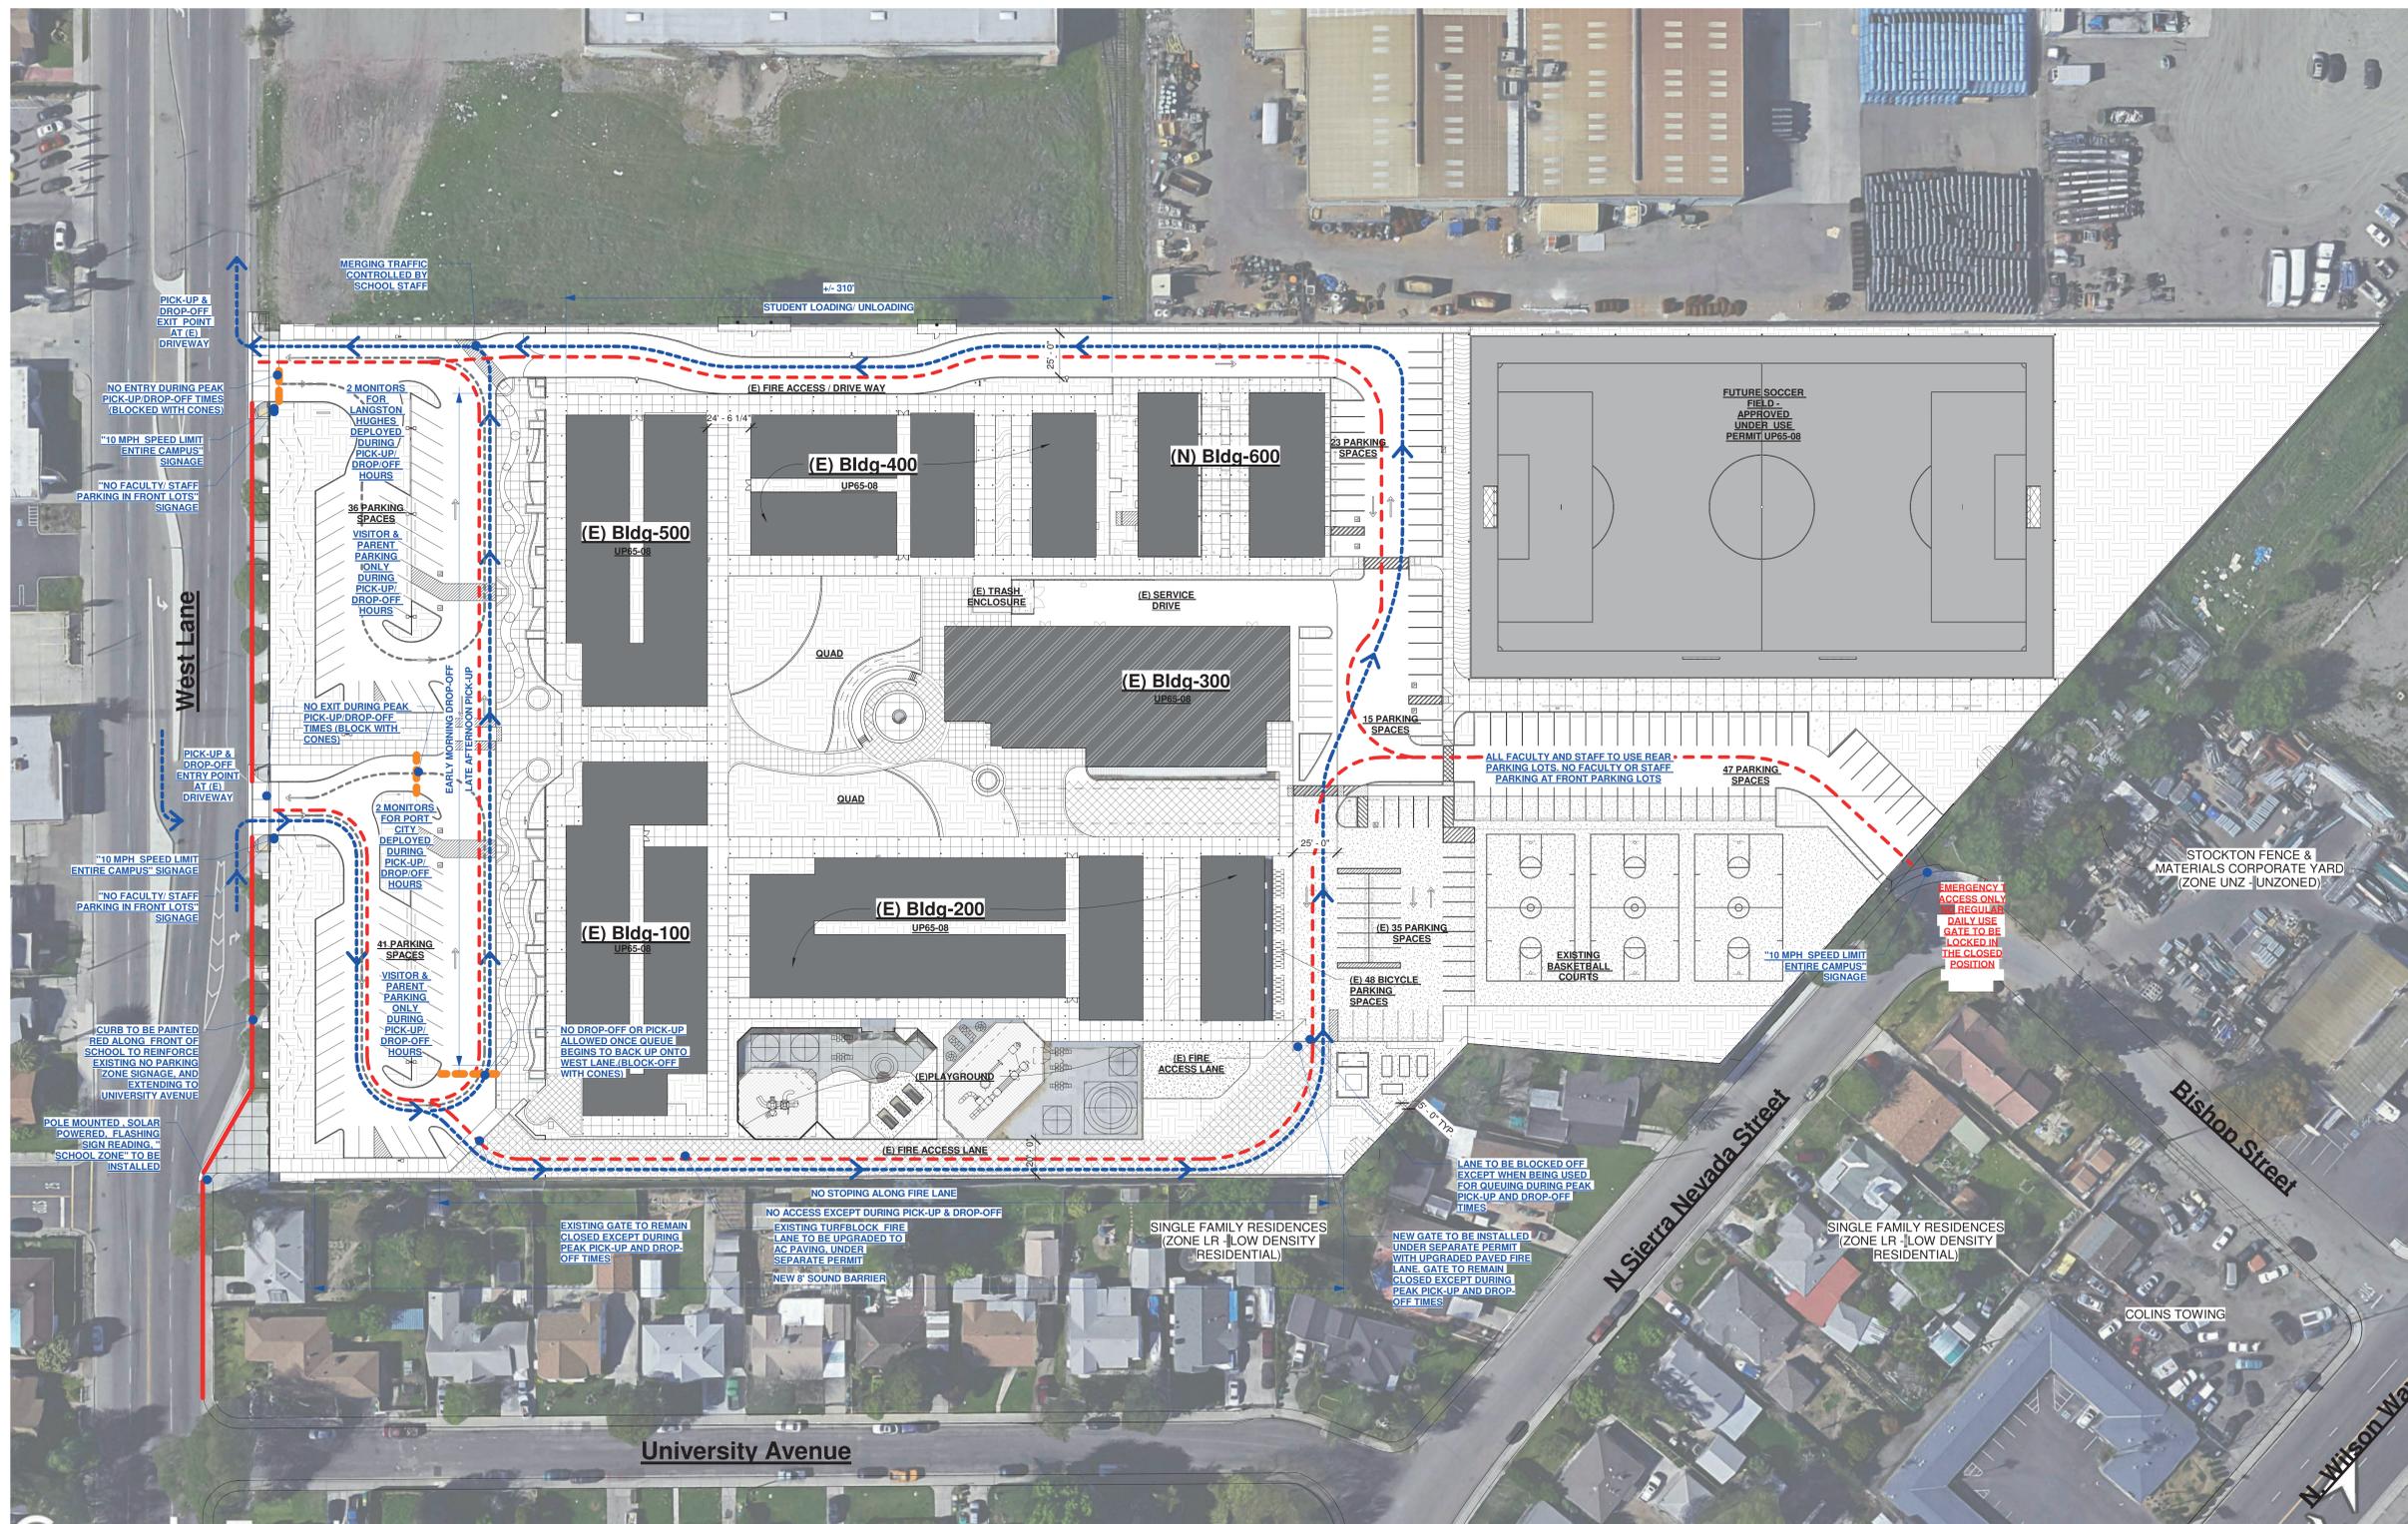

1 SITE PLAN - QUEUING - PROPOSED
 1" = 40'-0"

PARKING SUMMARY:

Parking Required:	2 Per Classroom	=	112 Stalls	SMC 16.64.040
	1 Per 6 High School Students	=	66 Stalls	
TOTAL		=	178 Stalls	
Parking Provided:	Total # of Stalls On Site	=	197 Stalls	CBC 11B-208.2
	Required # of Accessible Stalls	=	6 Stalls	
Parking Provided:	(E) Standard Stalls	=	107 Stalls	
	(N) Standard Stalls	=	81 Stalls	
	(E) Accessible Stalls	=	5 Stalls	
	(N) Accessible Stalls	=	4 Stalls	
TOTAL		=	197 Stalls	

3 PARKING SUMMARY

- SITE PLAN LEGEND**
- (E) & (N) BUILDING FOOTPRINT
 - (E) PARKING/ROAD ASPHALT PAVING
 - (E) WALKWAY/PAVING
 - (N) WALKWAY/PAVING
 - BIOSWALE
 - PROPOSED RED PAINTED CURB
 - PROPOSED CONE LOCATIONS DURING PICK-UP/ DROP-OFF
 - LANDSCAPE/PLANTING
 - FIRE ACCESS LANE - (E) TURF-BLOCK TO BE UPGRADED TO AC PAVING UNDER SEPARATE PERMIT

- SITE QUEUING LEGEND**
- EXISTING AND MODIFIED FIRE ACCESS
 - EXISTING PICK-UP & DROP-OFF QUEUING
 - PROPOSED NEW PICK-UP & DROP-OFF QUEUING

- 2 QUEUING NOTES**
- AUTOMOBILE ENTRANCE AT EXISTING SOUTHERN WEST LANE DRIVEWAY. QUEUING OCCURS THROUGH SITE ALONG EXISTING/ MODIFIED DRIVEWAY AND EMERGENCY ACCESS ROUTE.
 - A STUDENT LOADING AND UNLOADING OCCURS AT NORTH SIDE OF CAMPUS ALONG EXISTING DRIVEWAY.
 - AUTOMOBILES ENTRY/EXIT AT BACK GATE PROHIBITED EXCEPT FOR SPECIAL EVENTS AND FOR EMERGENCY VEHICLES.
 - EXISTING TURF-BLOCK EMERGENCY LANE TO BE PAVED UNDER SEPARATE BUILDING PERMIT.
 - OVERALL QUEUING LENGTH: +1,900 FEET.
 - SUPPORT STAFF WILL BE STATIONED ALONG THE DROP-OFF AND LOADING ZONE TO MATCH STUDENTS WITH PARENT VEHICLES AND TO ASSIST STUDENTS IN LOADING AND UNLOADING AS NEEDED.
 - NO SCHOOL PERSONNEL SHALL BE STATIONED IN, OR DIRECT TRAFFIC IN, THE PUBLIC RIGHT OF WAY.

2 QUEUING NOTES

12/18/2018 8:24:47 AM