


ATTACHMENT C


**MCR ENGINEERING**  
 www.mcreng.com  
 1242 DUPONT COURT  
 MANTECA, CA 95336  
 TEL: (209) 239-6229  
 FAX: (209) 239-8839

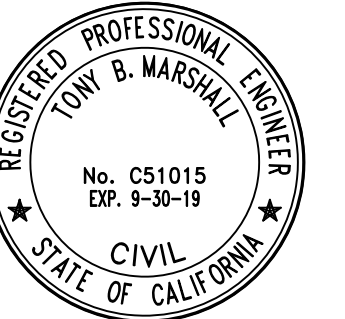

APPROVED:

PLAN REVISIONS

NO.	DESCRIPTIONS	DATE
▲		
▲		
▲		
▲		
▲		
▲		

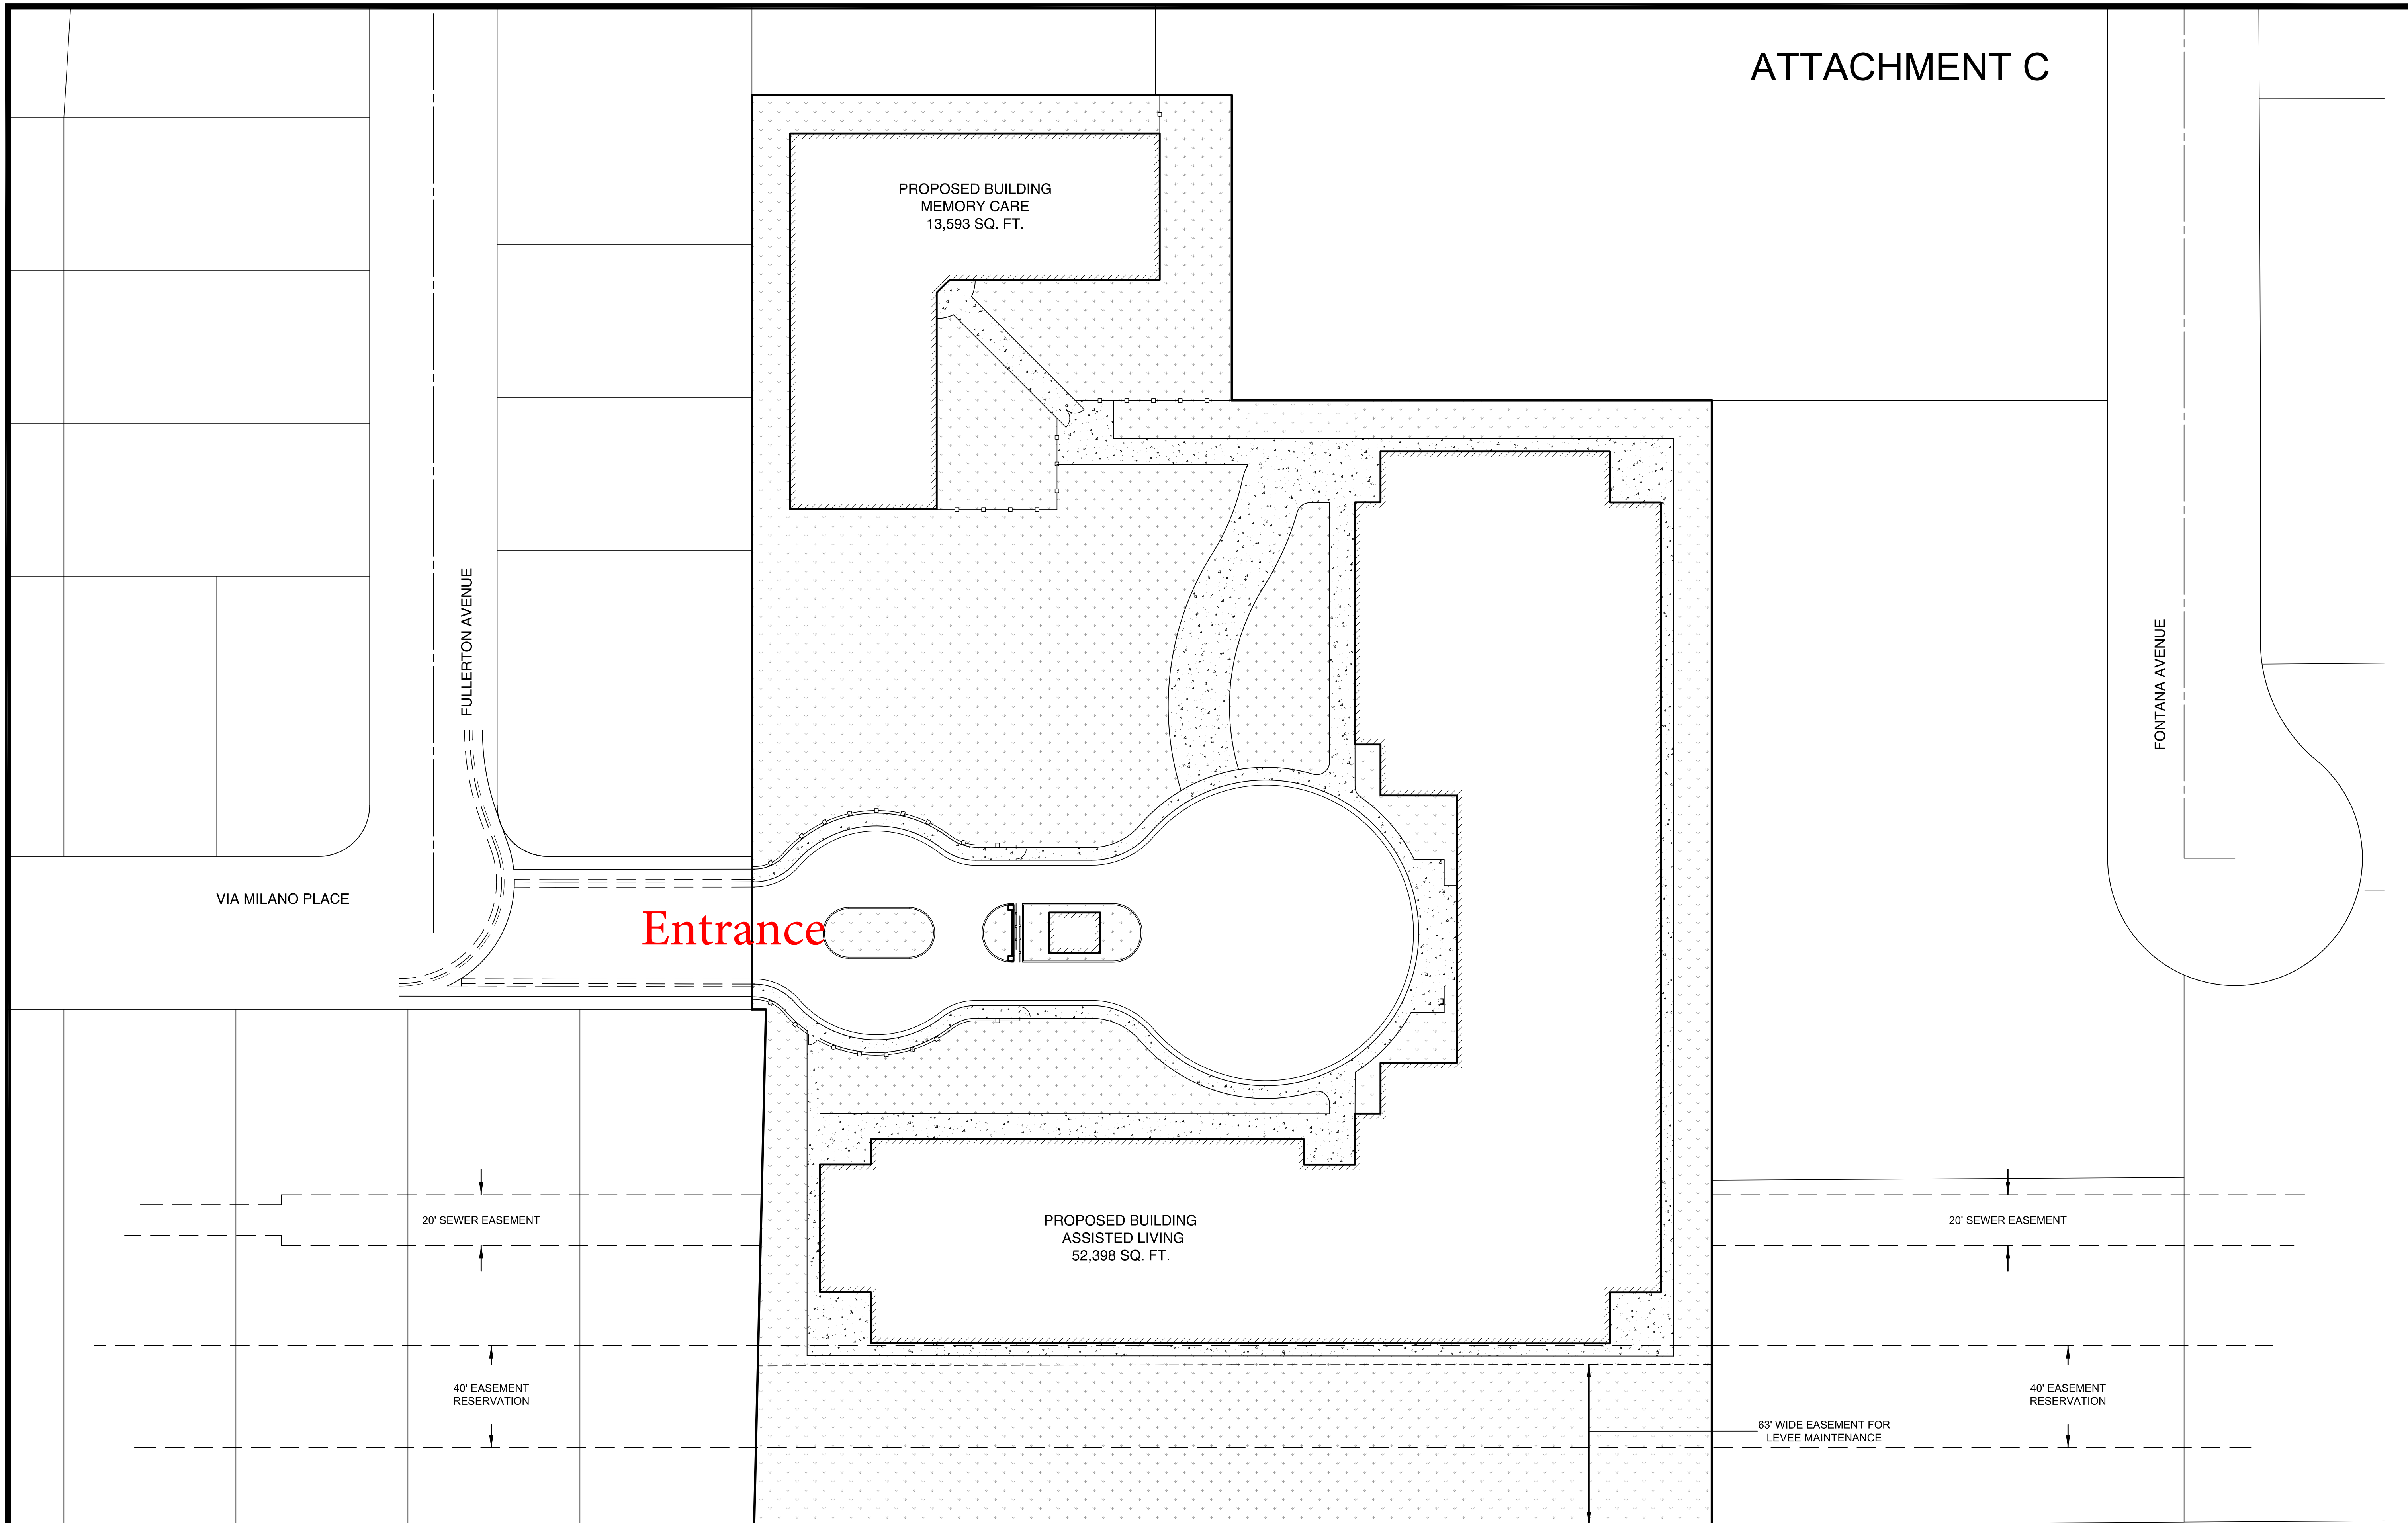

STOCKTON, CALIFORNIA

SITE PLAN

TUSCANY ASSISTED LIVING



Know what's below.  
 Call before you dig.  
 811 / 800-227-2600

JOB NO.: 16-052  
 DATE: JULY, 2018  
 SCALE: AS SHOWN  
 DR. BY: ZG  
 CK. BY: TM

SHEET NO.

