


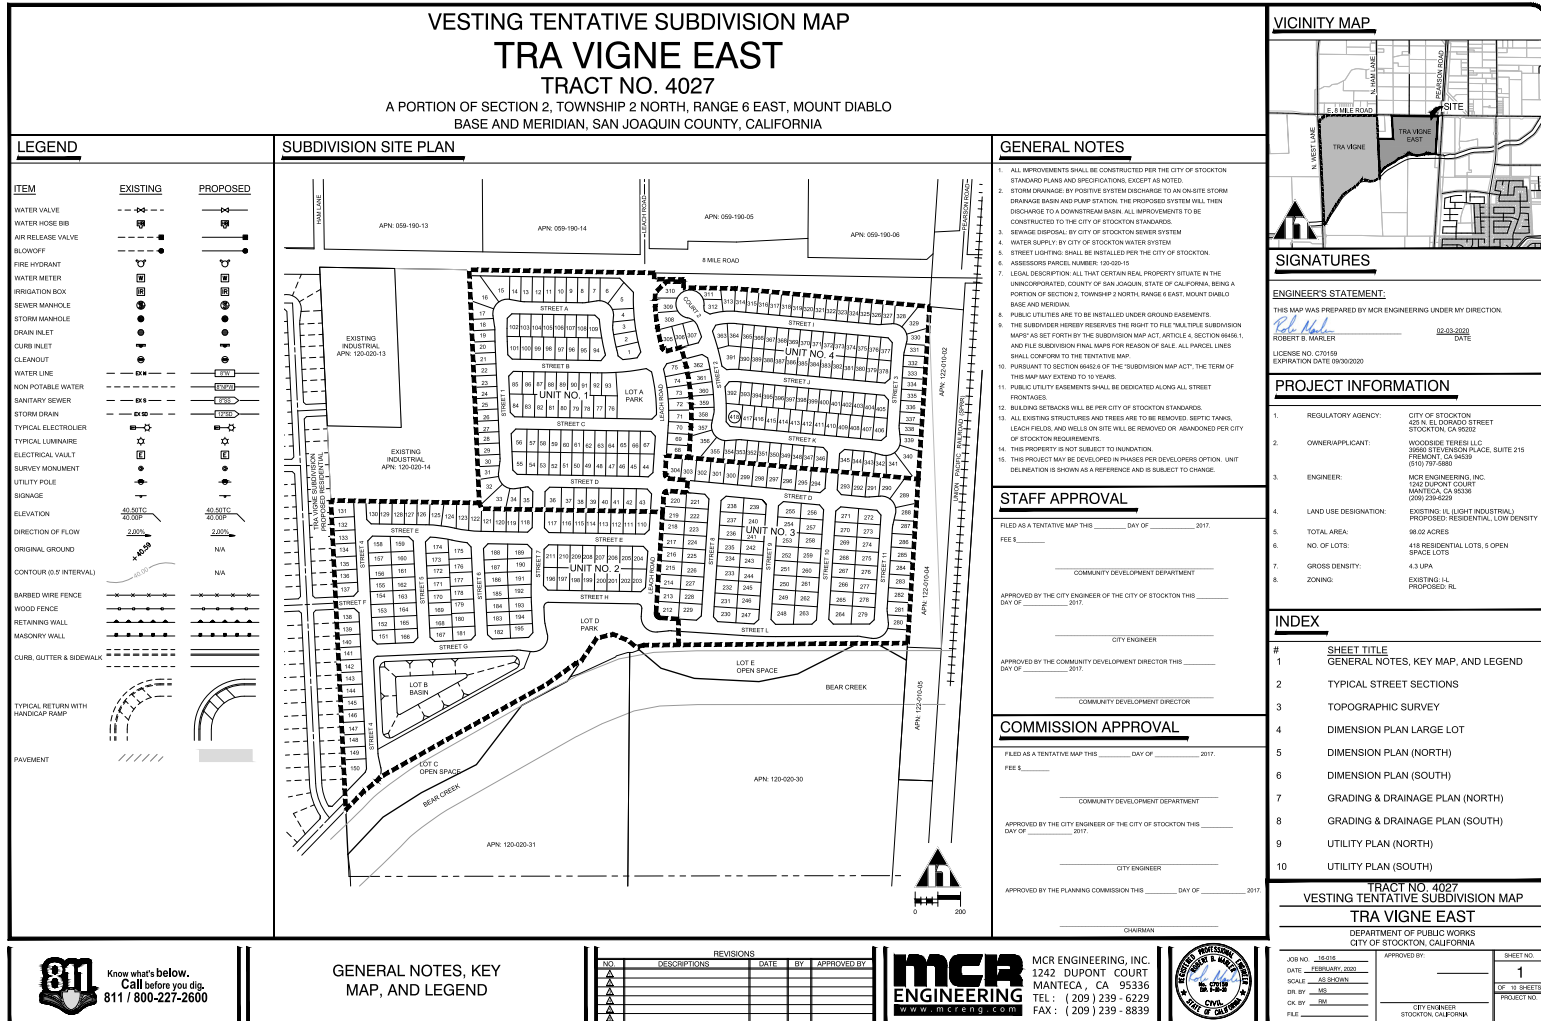

TRACT NO. 4027

VESTING TENTATIVE SUBDIVISION MAP


TRA VIGNE EAST


DEPARTMENT OF PUBLIC WORKS
CITY OF STOCKTON, CALIFORNIA


JOB NO.: 12618
DATE: FEBRUARY, 2020
SCALE: AS SHOWN
JOB NO.: _____
CHK BY: _____
FILE: _____


APPROVED BY: _____
DATE: _____
SCALE: AS SHOWN
JOB NO.: _____
CHK BY: _____
FILE: _____


SHEET NO.: 1
OF 10 SHEETS
PROJECT NO.: _____

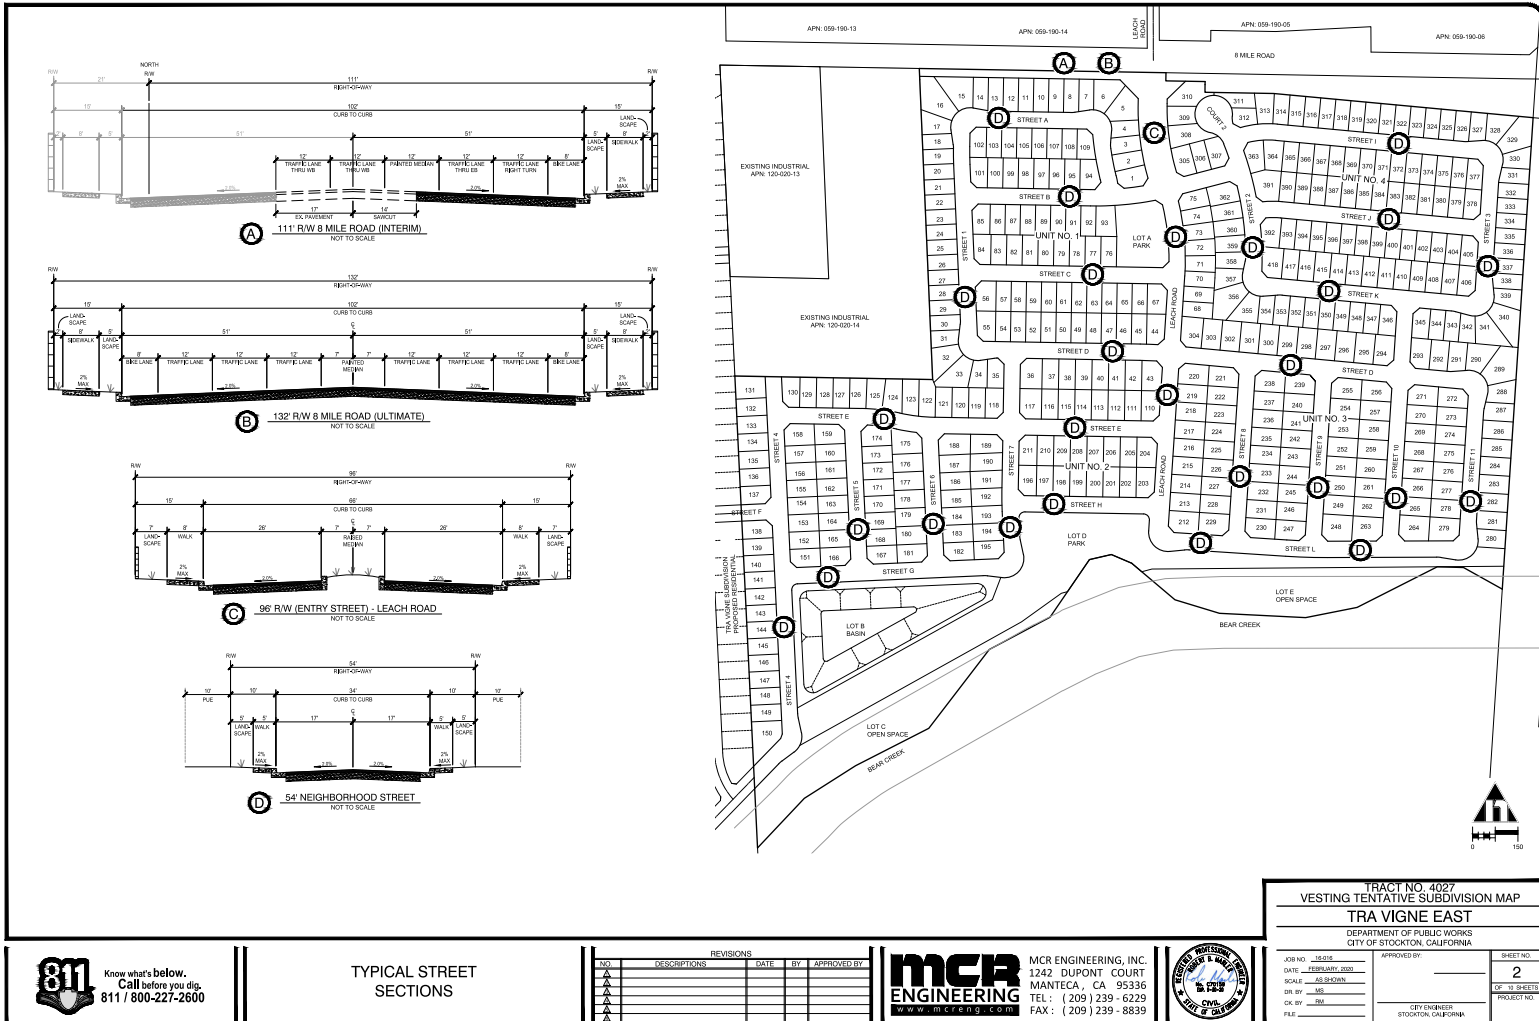

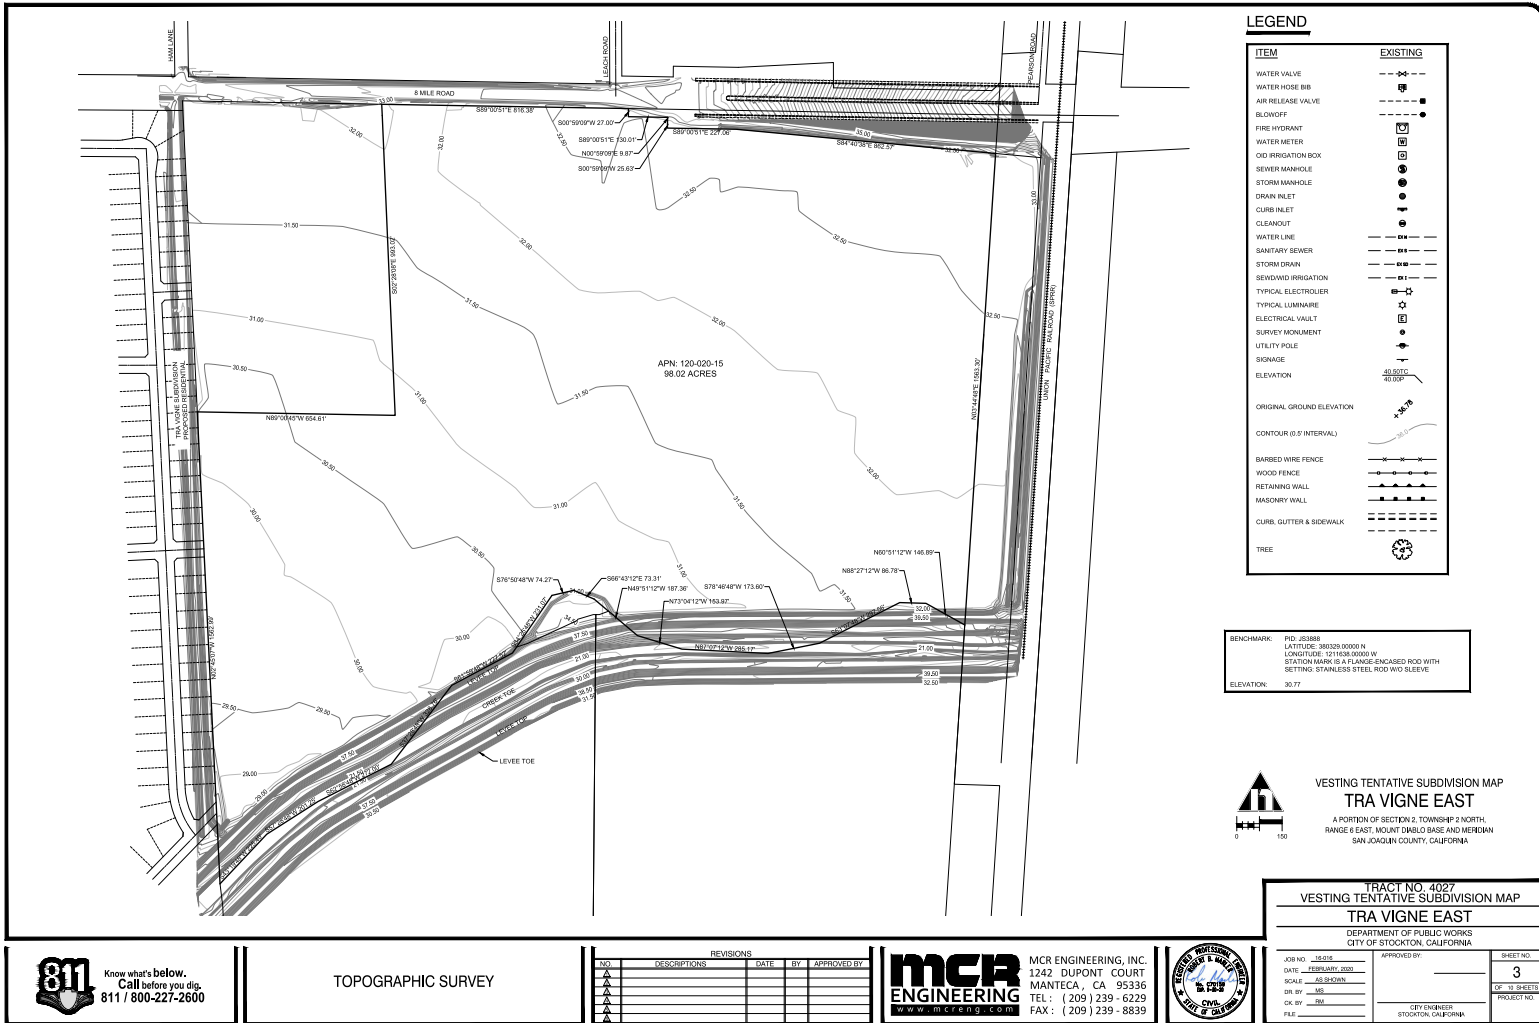

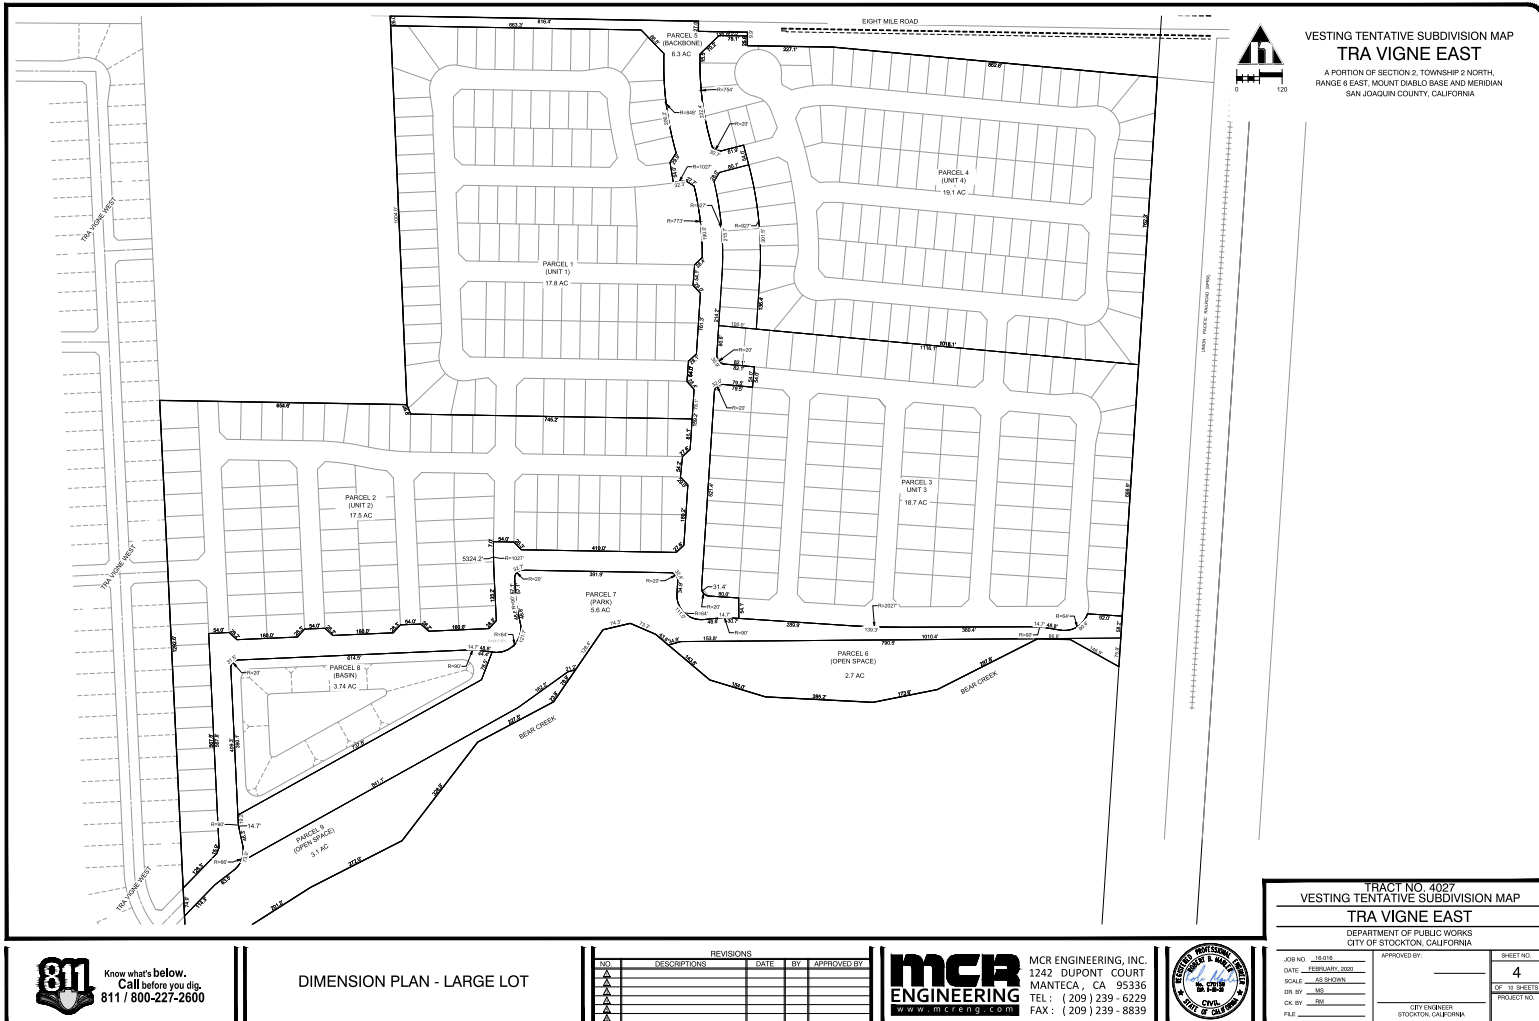

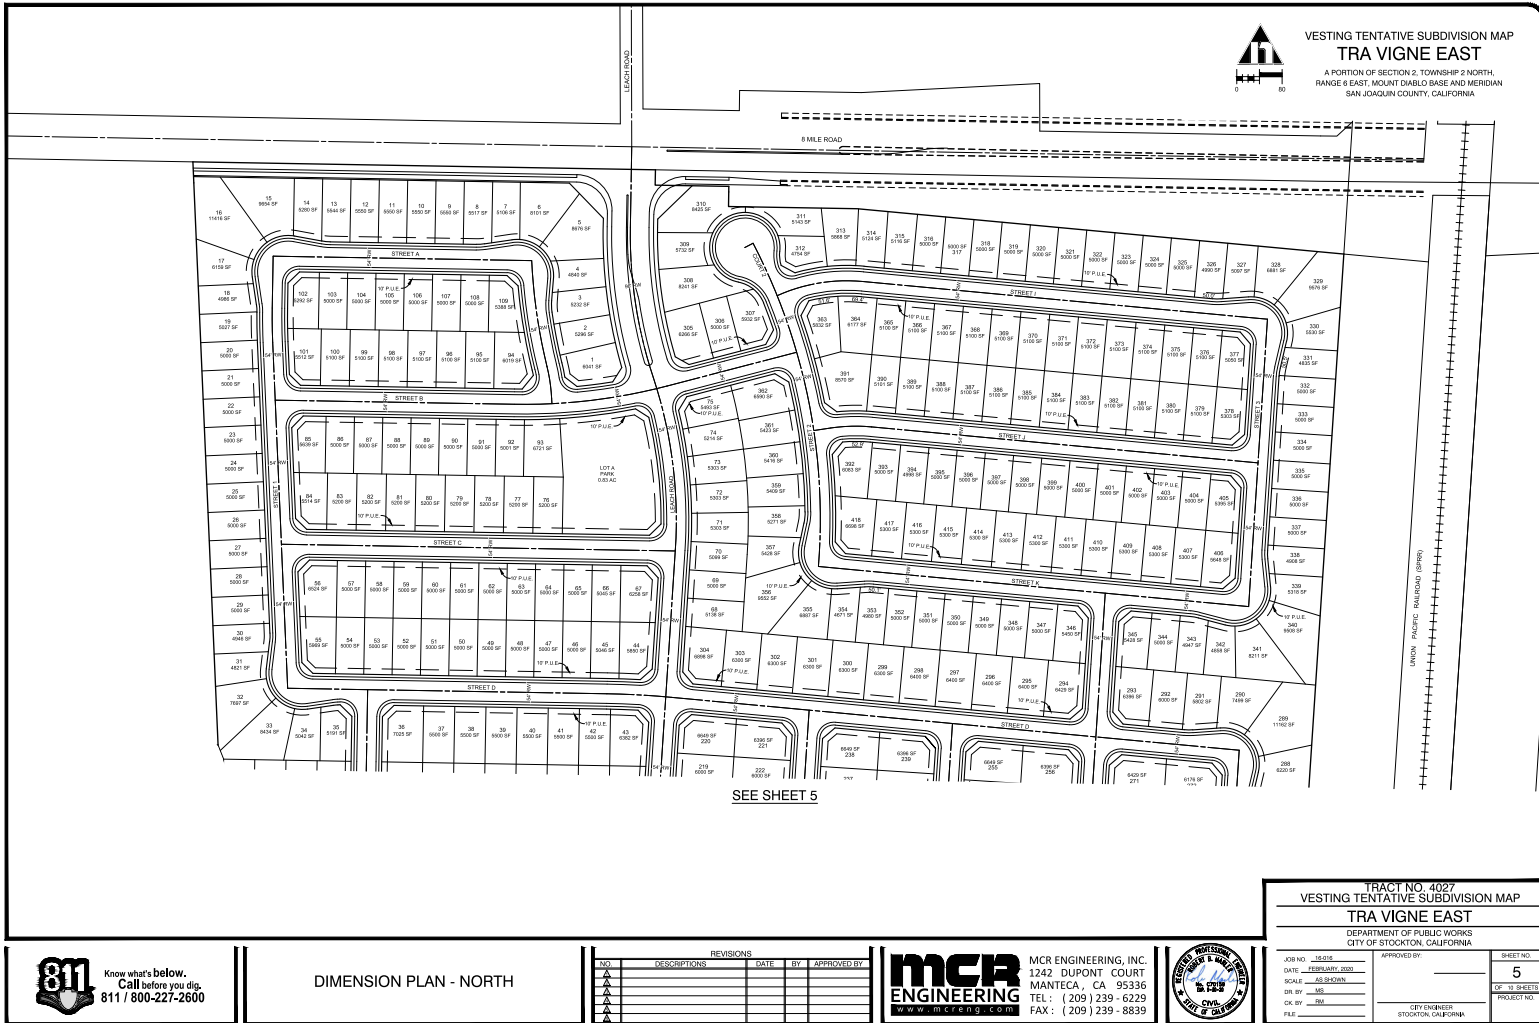

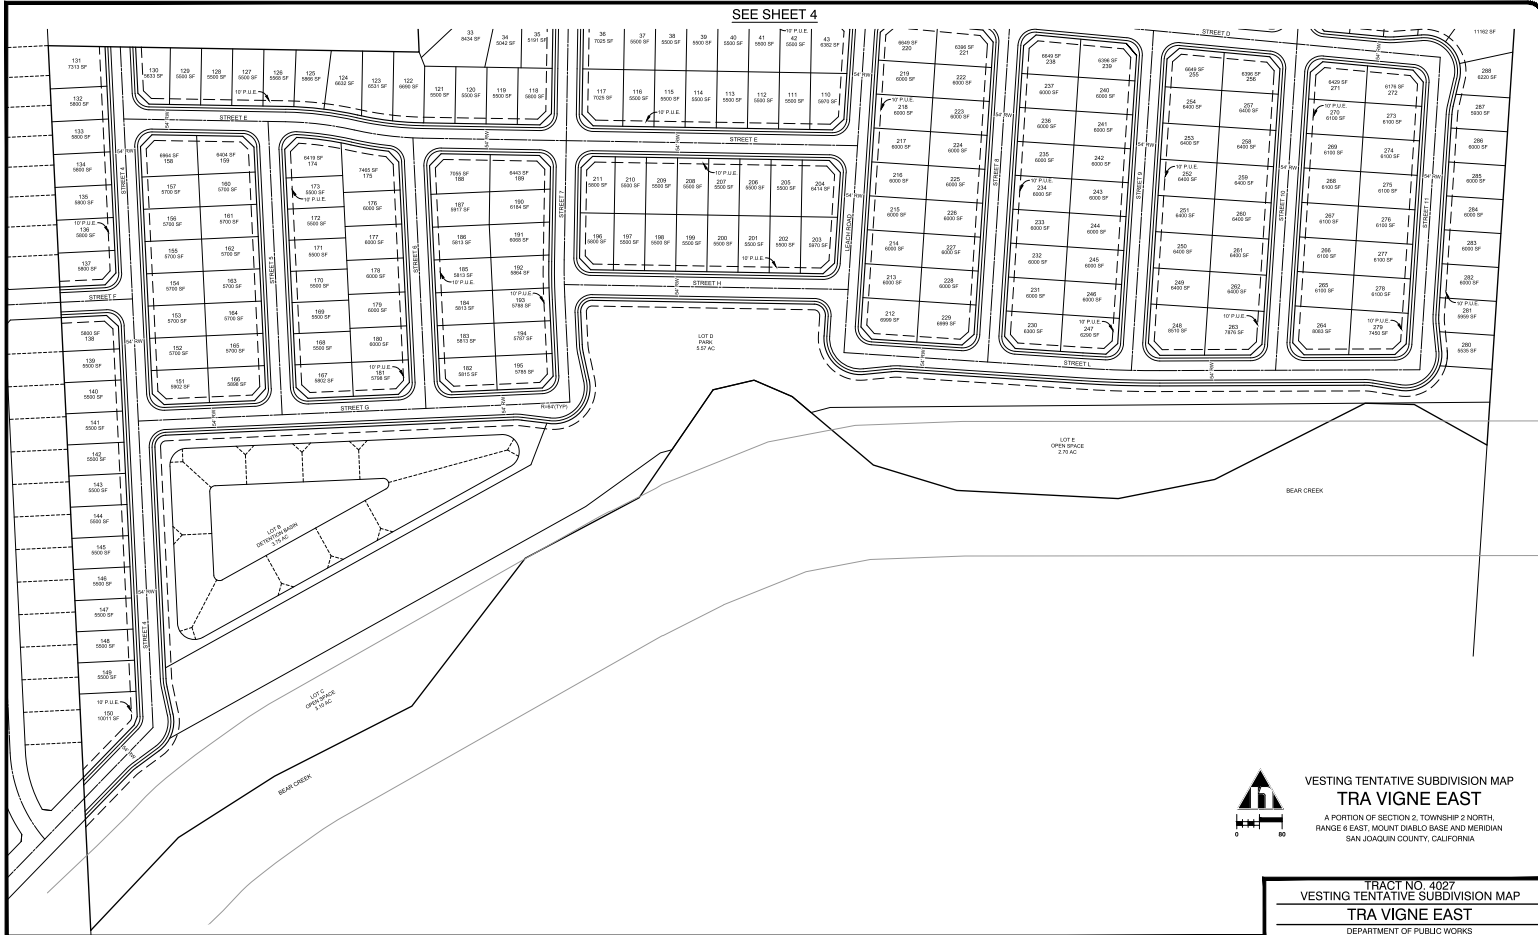

VESTING TENTATIVE SUBDIVISION MAP
TRA VIGNE EAST
A PORTION OF SECTION 2, TOWNSHIP 2 NORTH,
RANGE 6 EAST, MOUNT Diablo BASE AND MERIDIAN
SAN JOAQUIN COUNTY, CALIFORNIA

TRACT NO. 4027
VESTING TENTATIVE SUBDIVISION MAP
TRA VIGNE EAST
DEPARTMENT OF PUBLIC WORKS
CITY OF STOCKTON, CALIFORNIA



DIMENSION PLAN - SOUTH


REVISIONS				
NO.	DESCRIPTIONS	DATE	BY	APPROVED BY
1				
2				
3				
4				
5				




MCR ENGINEERING, INC.
1242 DUPONT COURT
MANTECA, CA 95336
TEL : (209) 239 - 6229
FAX : (209) 239 - 8839



JOB NO. 15018	DATE FEBRUARY, 2020	SCALE AS SHOWN	DR. BY MCR	CK. BY MCR	FILE
APPROVED BY: _____					
SHEET NO. 6 OF 12 SHEETS					
PROJECT NO. _____					
CITY ENGINEER STOCKTON, CALIFORNIA					

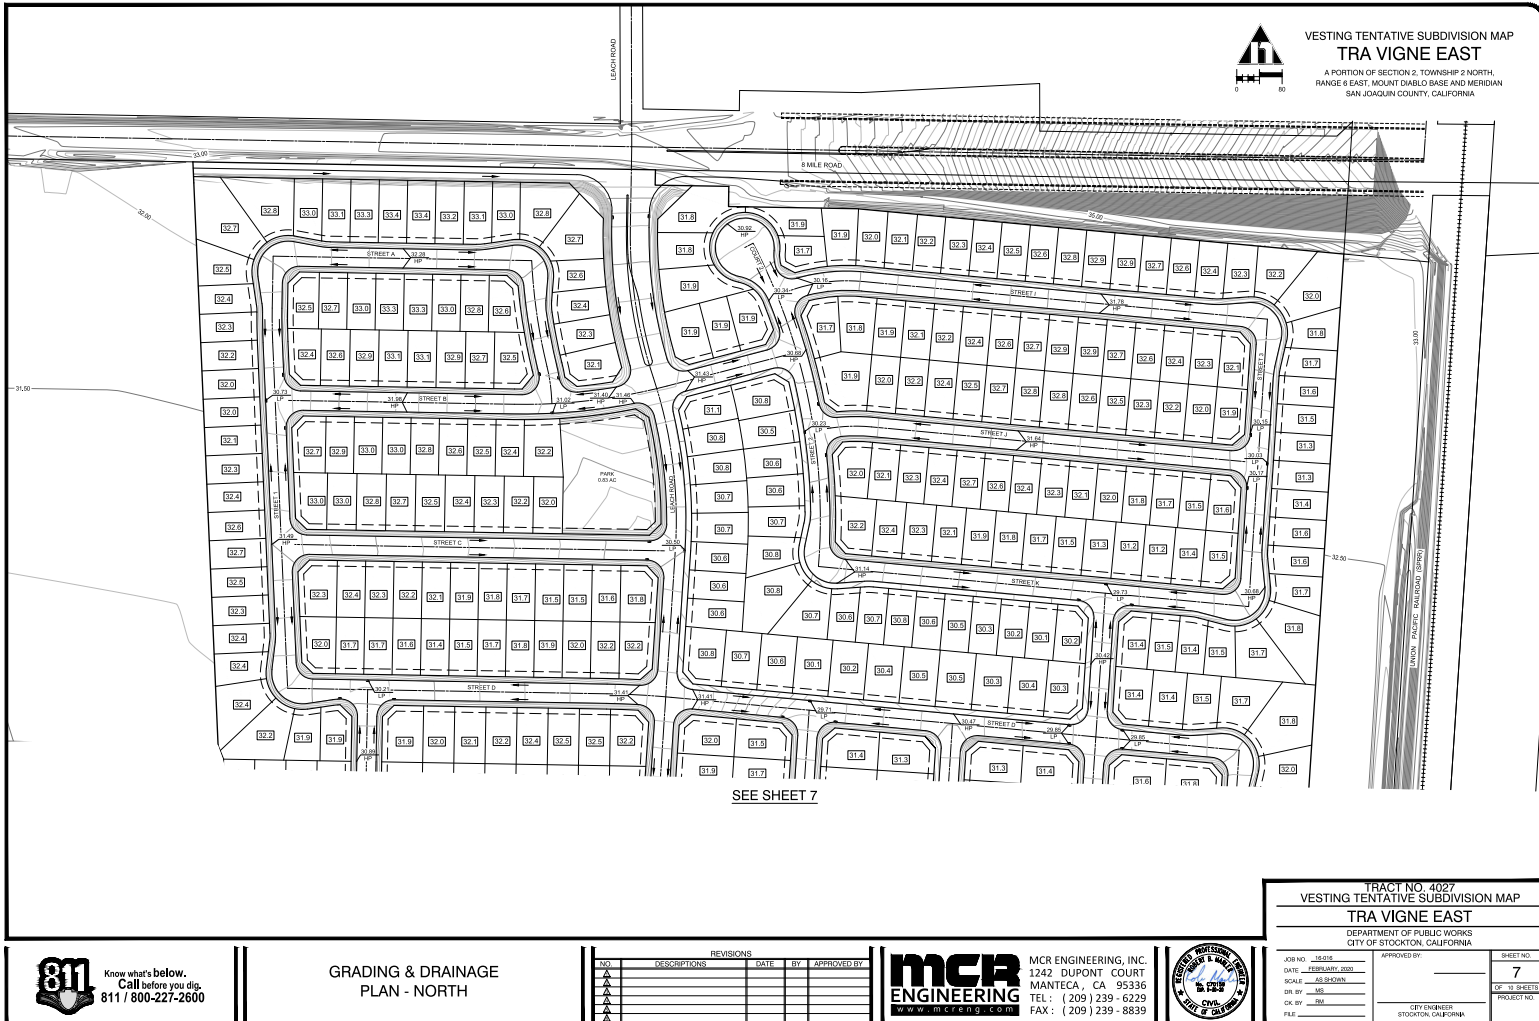

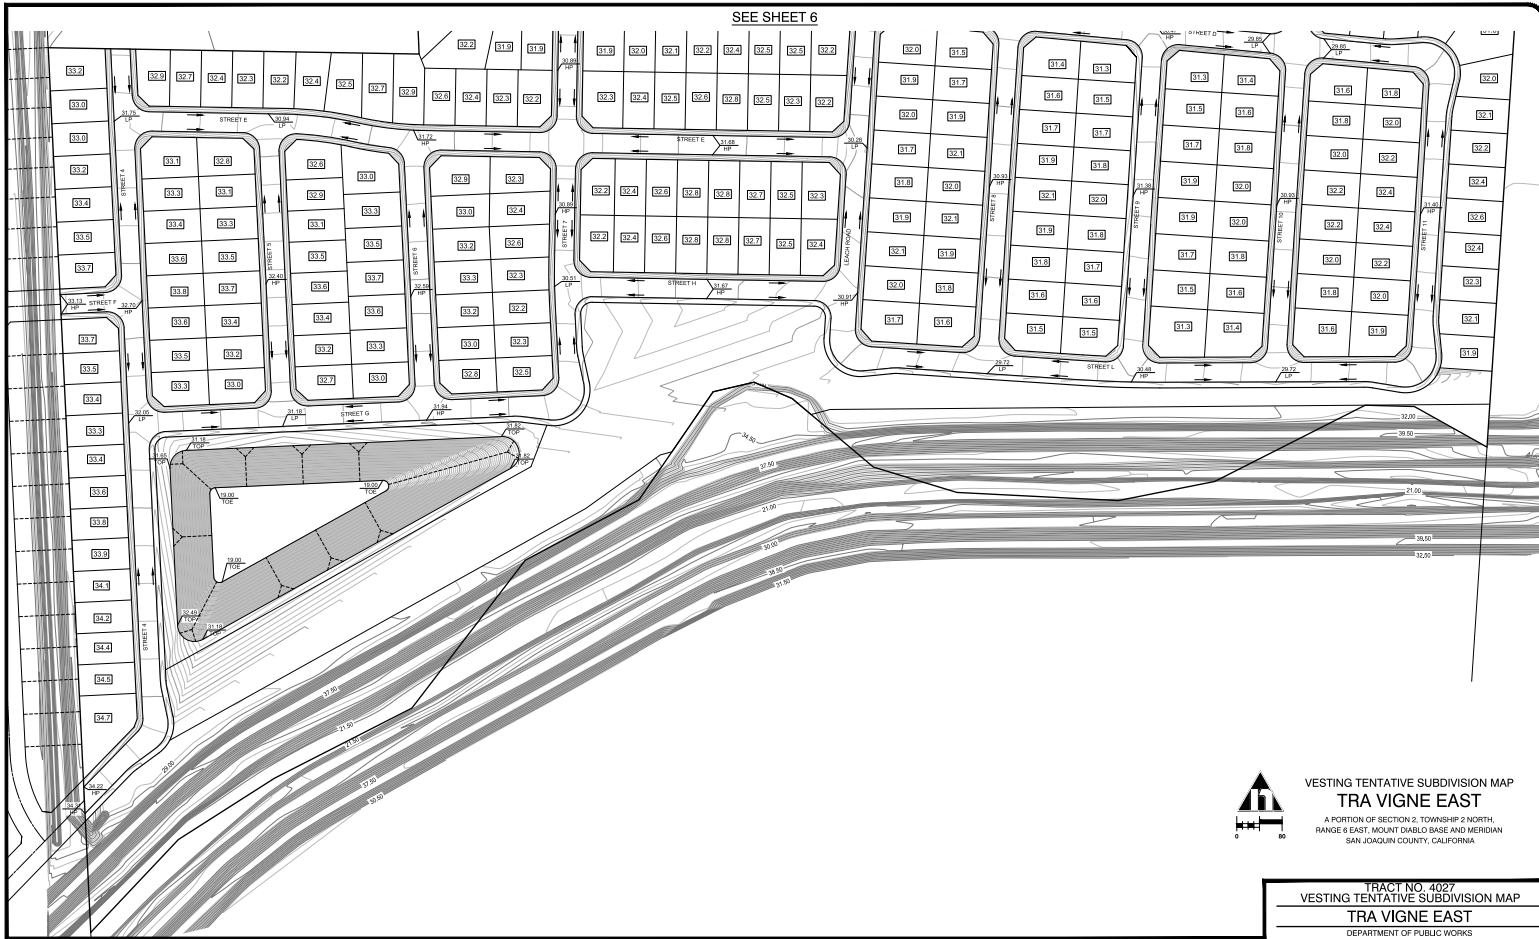

VESTING TENTATIVE SUBDIVISION MAP
TRA VIGNE EAST
A PORTION OF SECTION 2, TOWNSHIP 2 NORTH,
RANGE 6 EAST, MOUNT Diablo BASE AND MERIDIAN
SAN JOAQUIN COUNTY, CALIFORNIA

TRACT NO. 4027
VESTING TENTATIVE SUBDIVISION MAP
TRA VIGNE EAST

DEPARTMENT OF PUBLIC WORKS
CITY OF STOCKTON, CALIFORNIA

JOB NO. 15018	APPROVED BY:	SHEET NO.
DATE: FEBRUARY, 2020		8
SCALE: AS SHOWN		OF 12 SHEETS
DWG BY: MCR		PROJECT NO.
CHECK BY: MCR		
FILE:		

811 Know what's below.
Call before you dig.
811 / 800-227-2600

GRADING & DRAINAGE
PLAN - SOUTH

REVISIONS				
NO.	DESCRIPTIONS	DATE	BY	APPROVED BY
1				
2				
3				
4				

MCR
ENGINEERING
www.mcr-engineering.com

MCR ENGINEERING, INC.
1242 DUPONT COURT
MANTECA, CA 95336
TEL: (209) 239-6229
FAX: (209) 239-8839



A PORTION OF SECTION 2, TOWNSHIP 2 NORTH,
RANGE 6 EAST, MOUNT DIABLO BASE AND MERIDIAN
SAN JOAQUIN COUNTY, CALIFORNIA



SEE ABOVE

SEE SHEET 9



REVISIONS				
NO.	DESCRIPTIONS	DATE	BY	APPROVED BY
▲				
▲				
▲				
▲				
▲				



MCR ENGINEERING, INC.
1242 DUPONT COURT
MANTECA, CA 95336
TEL: (209) 239-6229
FAX: (209) 239-8839



TRACT NO. 4027		
VESTING TENTATIVE SUBDIVISION MAP		
TRA VIGNE EAST		
DEPARTMENT OF PUBLIC WORKS CITY OF STOCKTON, CALIFORNIA		
JOB NO. <u>15-015</u> DATE <u>FEBRUARY, 2020</u> SCALE <u>AS SHOWN</u> DR. BY <u>MS</u> CR. BY <u>RM</u> FILE <u> </u>	APPROVED BY _____ CITY ENGINEER STOCKTON, CALIFORNIA	SHEET NO. 9 OF 13 SHEETS PROJECT NO. _____



VESTING TENTATIVE SUBDIVISION MAP
TRA VIGNE EAST
 A PORTION OF SECTION 2, TOWNSHIP 2 NORTH,
 RANGE 6 EAST, MOUNT Diablo BASE AND MERIDIAN
 SAN JOAQUIN COUNTY, CALIFORNIA

TRACT NO. 4027
 VESTING TENTATIVE SUBDIVISION MAP
TRA VIGNE EAST
 DEPARTMENT OF PUBLIC WORKS
 CITY OF STOCKTON, CALIFORNIA

JOB NO. 15018	APPROVED BY:	SHEET NO.
DATE: FEBRUARY, 2020		10
SCALE: AS SHOWN		OF 12 SHEETS
DWG BY: MCR		PROJECT NO.
CHECK BY: MCR		
FILE:	OPTION ENGINEER STOCKTON, CALIFORNIA	



UTILITY PLAN - SOUTH

REVISIONS				
NO.	DESCRIPTIONS	DATE	BY	APPROVED BY
1				
2				
3				
4				



MCR ENGINEERING, INC.
 1242 DUPONT COURT
 MANTECA, CA 95336
 TEL: (209) 239-6229
 FAX: (209) 239-8839

