

City of Stockton Design Review Package For Overton Enterprises Corp.

Lorraine Ave
Stockton, CA 95210
APN: 090-580-01

Sheet Index


- A1 Cover Sheet/ Site Plan
- A2 Lot 1 - Site/ Floor Plan
- A3 Lot 1 - Roof Plan
- A4 Lot 1 - Exterior Elevations
- A5 Lot 2 - Site/ Floor Plan
- A6 Lot 2 - Roof Plan
- A7 Lot 2 - Exterior Elevations
- A8 Lot 3 - Site/ Floor Plan
- A9 Lot 3 - Roof Plan
- A10 Lot 3 - Exterior Elevations
- A11 Lot 4 - Site/ Floor Plan
- A12 Lot 4 - Roof Plan
- A13 Lot 4 - Exterior Elevations
- A14 Lot 5 - Site/ Floor Plan
- A15 Lot 5 - Roof Plan
- A16 Lot 5 - Exterior Elevations
- A17 Color Board - All Lots

Consultants:

Owner:
Darren Overton
1448 Cypress Run Drive
Stockton, CA 95209
(209) 518-4724

Architect:
Lee-Jagoe Architecture, Inc.
2291 West March Lane, Suite B200
Stockton, CA 95207
(209) 957-9254


Civil Engineer:
Wong Engineers, Inc.
4578 Feather River Drive
Stockton, CA 95219
(209) 476-0011

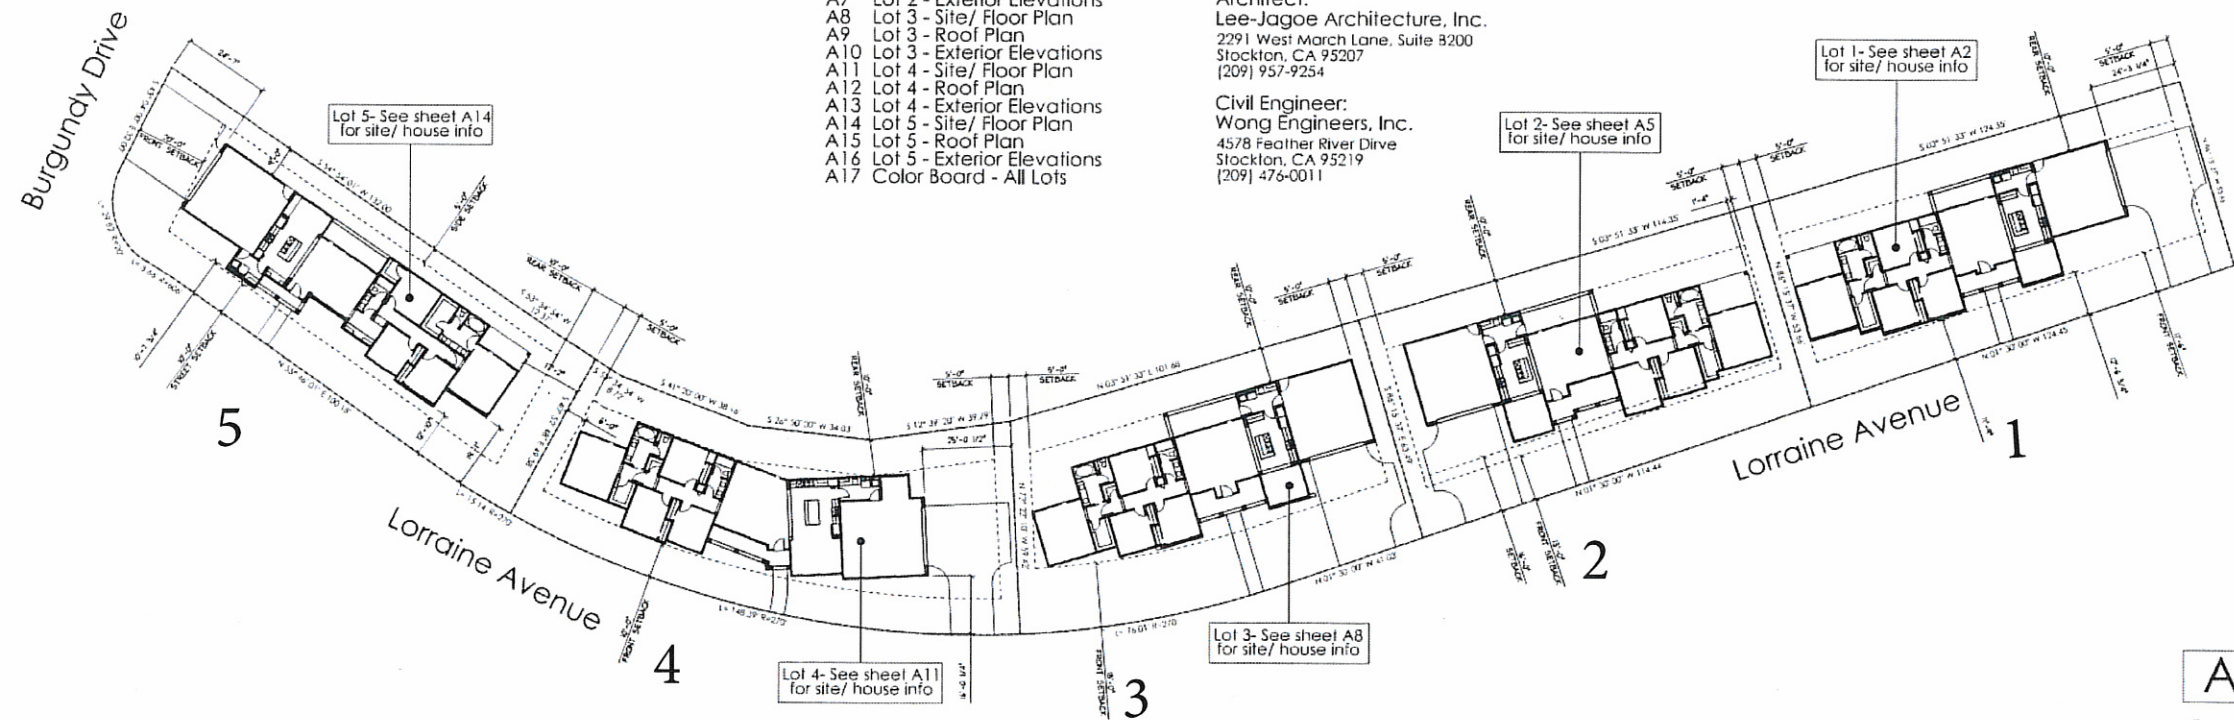

Lorraine Avenue
Stockton, California



Scale: 1"=20'

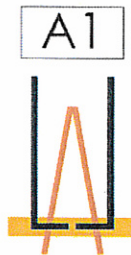

LEE JAGOE ARCHITECTURE
INCORPORATED

October 18, 2017

2291 W. MARCH LANE, SUITE B200
STOCKTON, CALIFORNIA 95207
(209) 957-9254 FAX (209) 957-9347
DJAGOE@JARCH.COM

P.O. BOX 1571
PEBBLE BEACH, CALIFORNIA 93953
(831) 392-7014 FAX (831) 241-6285
MEE@JARCH.COM