


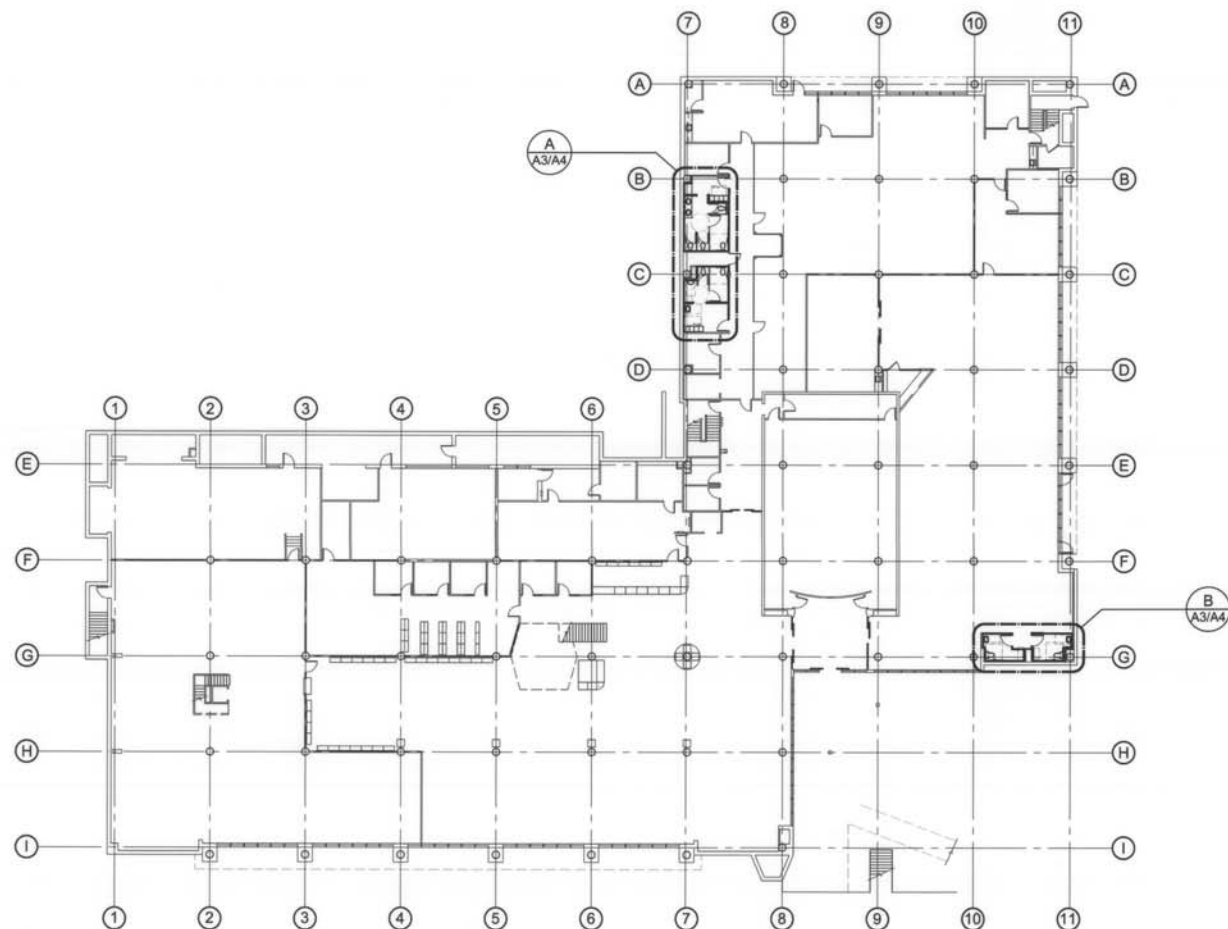

PROJECT LOCATION MAP - GROUND LEVEL

SCALE: 1/16" = 1'-0"

SYMBOLS

	NORTH ARROW		DETAIL DESIGNATION
	WALL SECTION		NUMBERED NOTE
	INTERIOR ELEVATION		CABINET ELEVATION
	ROOM NAME / NUMBER		REVISION TO DRAWINGS
	ACCESSORY NUMBER		CENTERLINE DESIGNATION
	REVISION NUMBER		DOOR NUMBER
			FINISH DESIGNATION
			WALL TYPE

ABBREVIATIONS

ADJ	ADJUSTABLE	LAM	LAMINATED
AT	AT	MAX	MAXIMUM
BD	BOARD	MFG	MANUFACTURER
BLKG	BLOCKING	MN	MINIMUM
CAB	CABINET	MFD	MOUNTED
C.L.	CENTER LINE	(N)	NEW
CLR	CLEAR	NA	NOT APPLICABLE
CONC	CONCRETE	N.T.S.	NOT TO SCALE
CONT	CONTINUOUS	O.C.	ON CENTER
DA	DIAMETER	PLY	PLYWOOD
DN	DOWN	REQD	REQUIRED
DWG	DRAWING	RM	ROOM
EA	EACH	SF	SQUARE FOOTAGE
ELEV	ELEVATION	SM	SIMILAR
EQ	EQUAL	STD	STANDARD
(E)	EXISTING	ST	STEEL
FIN	FINISH	SW	SWITCH
FLR	FLOOR	TYP	TYPICAL
FT	FOOTFEET	U.B.C.	UNIFORM BUILDING CODE
GA	GAUGE	U.O.N.	UNLESS OTHERWISE NOTED
GYP BD	GYPSUM BOARD	V.I.F.	VERIFY IN FIELD
INT	INTERIOR	W.H.	WATER HEATER

WMB ARCHITECTS
 5757 Pacific Avenue Suite 226
 Stockton, CA 95207 209.944.9110 T
 209.944.5711 F
 www.wmbarchitects.com

**CESAR CHAVEZ LIBRARY STAFF & CHILDREN'S RESTROOM
 RENOVATIONS & ADA COMPLIANCE**

PROJECT LOCATION MAP, SYMBOLS, & ABBREVIATIONS

CITY OF STOCKTON 803 N. EL DORADO STREET				
REV. NO.	DESCRIPTION	DATE	BY	APPROVED

SCALE: AS SHOWN

DESIGNED BY: MV

DRAWN BY: BK

CHECKED BY: MV

RECORD DWG:

APPROVED BY: DATE:

APPROVED BY: DATE:

SHEET NO. 2

A2

OF 13 SHEETS

PROJECT NO.

FW1430