

# City of Stockton Design Review Package For Overton Enterprises Corp.

Lorraine Ave  
Stockton, CA 95210  
APN: 090-580-01

## Sheet Index


- A1 Cover Sheet/ Site Plan
- A2 Lot 1 - Site/ Floor Plan
- A3 Lot 1 - Roof Plan
- A4 Lot 1 - Exterior Elevations
- A5 Lot 2 - Site/ Floor Plan
- A6 Lot 2 - Roof Plan
- A7 Lot 2 - Exterior Elevations
- A8 Lot 3 - Site/ Floor Plan
- A9 Lot 3 - Roof Plan
- A10 Lot 3 - Exterior Elevations
- A11 Lot 4 - Site/ Floor Plan
- A12 Lot 4 - Roof Plan
- A13 Lot 4 - Exterior Elevations
- A14 Lot 5 - Site/ Floor Plan
- A15 Lot 5 - Roof Plan
- A16 Lot 5 - Exterior Elevations
- A17 Color Board - All Lots

## Consultants:

Owner:  
Darren Overton  
1448 Cypress Run Drive  
Stockton, CA 95209  
(209) 518-4724

Architect:  
Lee-Jagoe Architecture, Inc.  
2291 West March Lane, Suite B200  
Stockton, CA 95207  
(209) 957-9254

Civil Engineer:  
Wong Engineers, Inc.  
4578 Feather River Drive  
Stockton, CA 95219  
(209) 476-0011

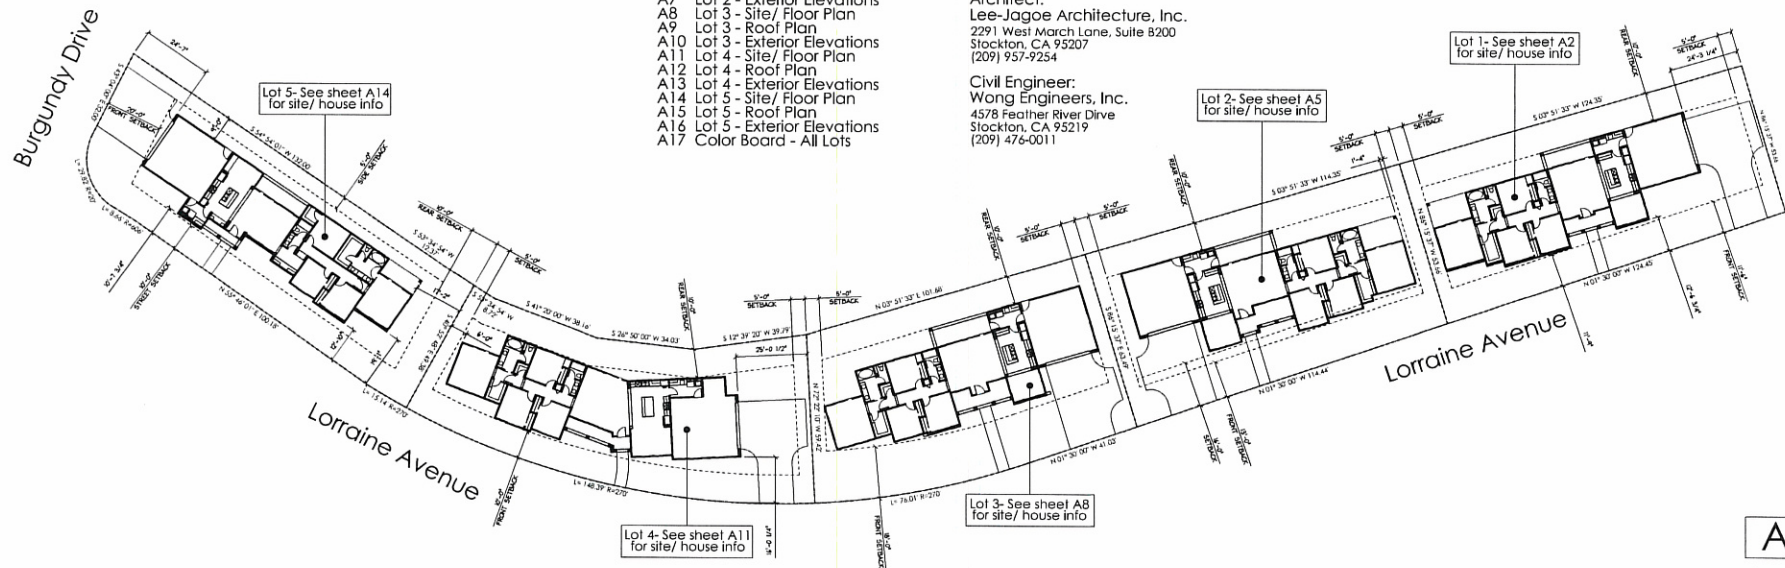

Lorraine Avenue  
Stockton, California



Scale: 1"=20'




LEE JAGOE ARCHITECTURE  
INCORPORATED

October 18, 2017

2291 W. MARCH LANE, SUITE B200  
STOCKTON, CALIFORNIA 95207  
(209) 957-9254 FAX (209) 957-9347  
DJAGOE@ARCHMAIL.COM

P.O. BOX 1371  
PEBBLE BEACH, CALIFORNIA 93953  
(831) 392-7014 FAX (831) 241-6285  
MLEE@ARCHMAIL.COM

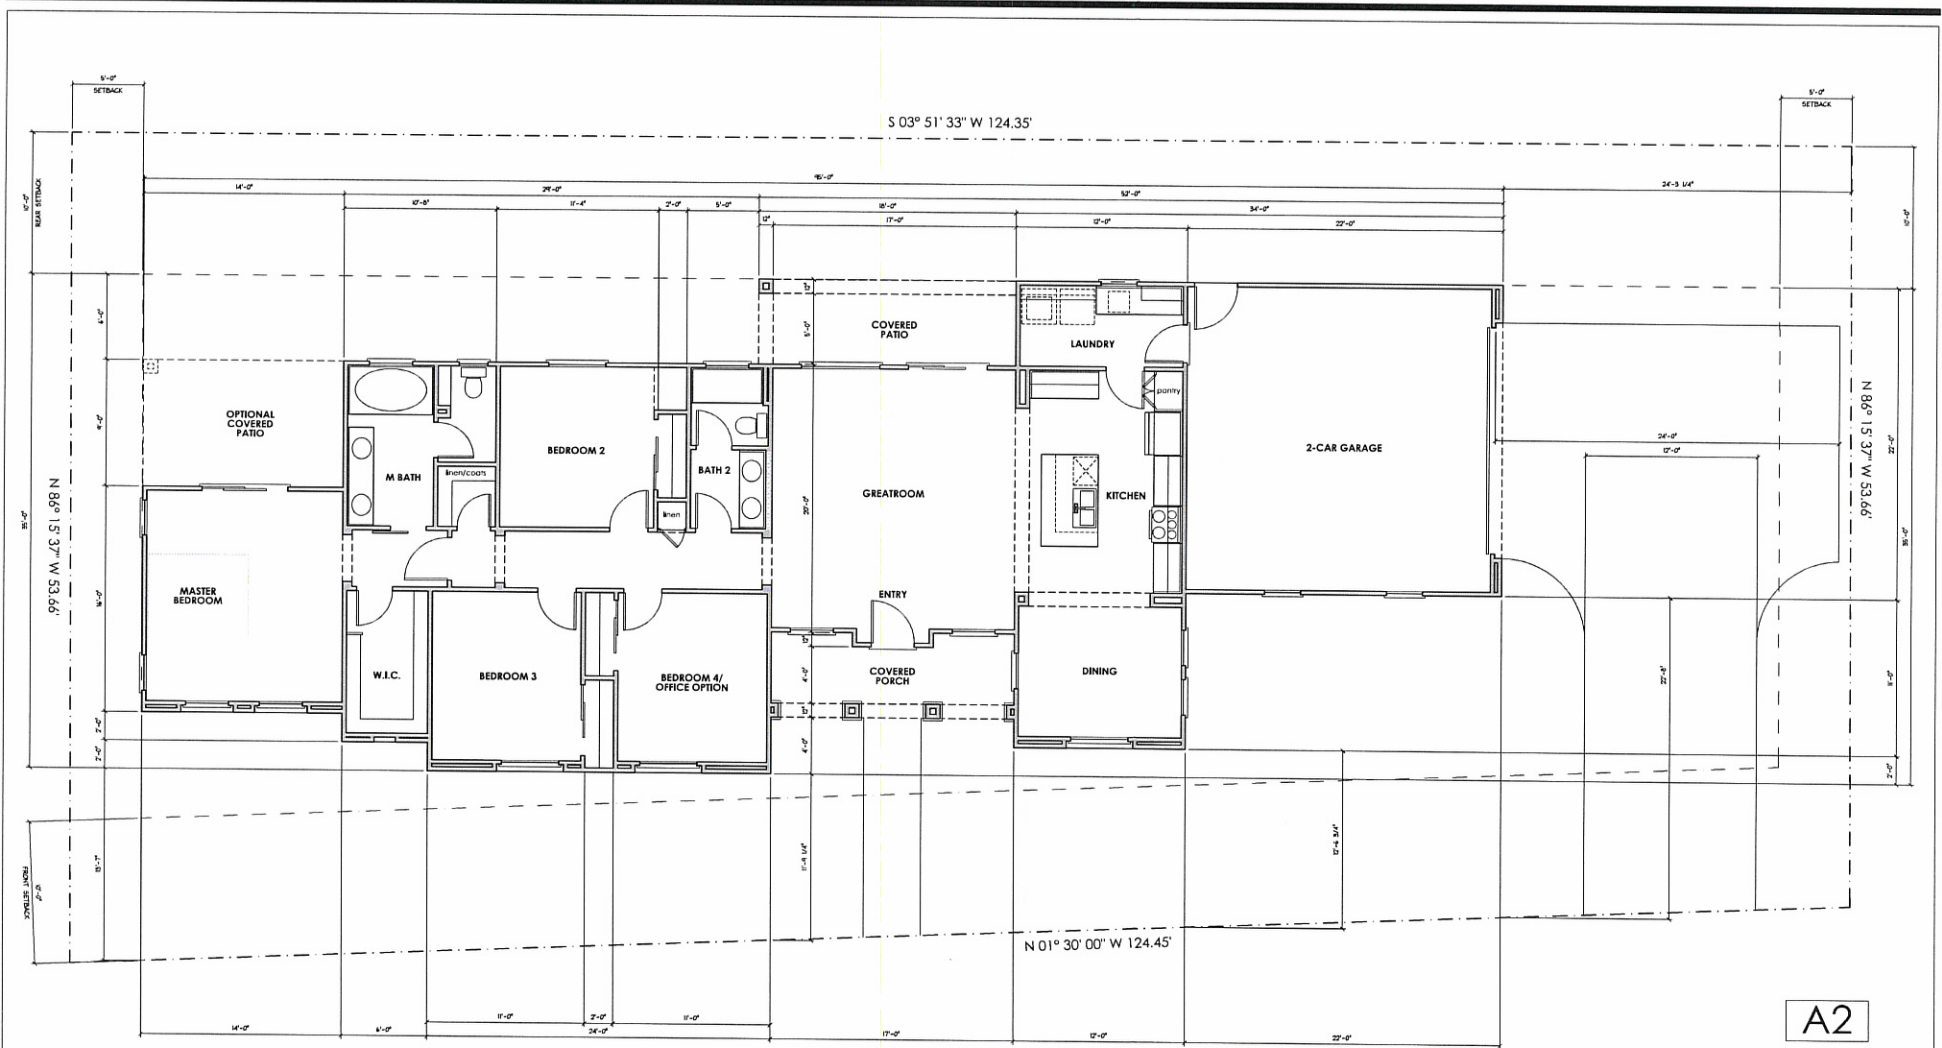

### Area Calculations

Parcel: 6,991 SF  
 First Floor: 1,781 SF  
 Garage: 473 SF  
 Covered Area: 241 SF

October 18, 2017

## Lot 1 - Site/ Floor Plan Lorraine Avenue Stockton, California


Scale: 1/4"=1'-0"

A2




LEE JAGOE ARCHITECTURE  
 INCORPORATED




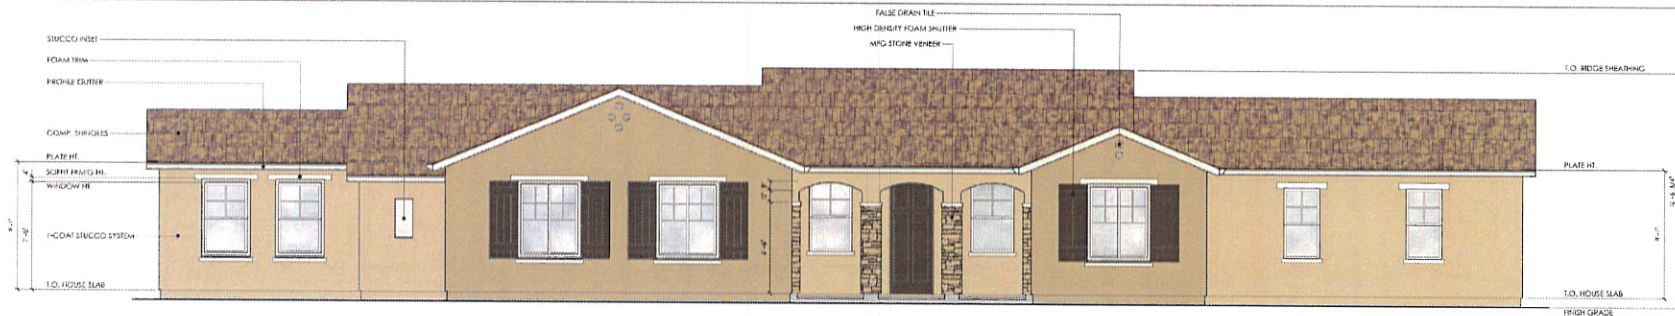


Front Elevation

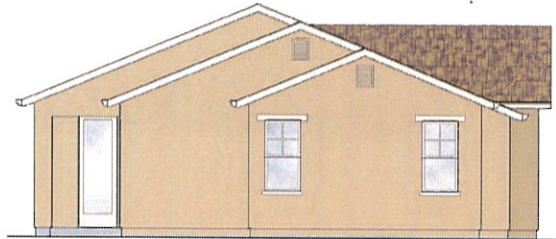

Left-side Elevation

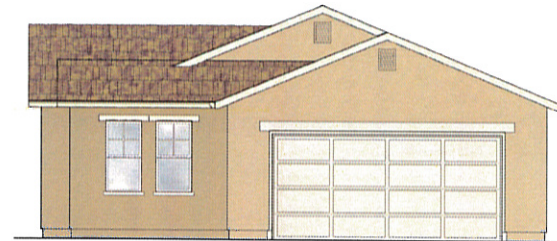

Right-side Elevation

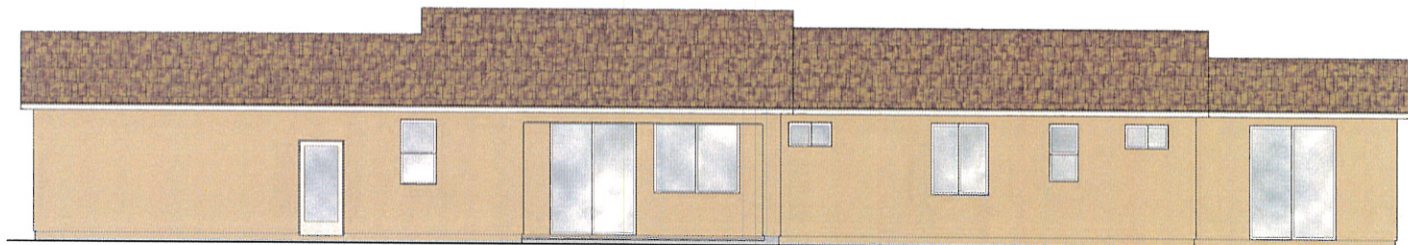

Rear Elevation

Lot 1 - Exterior Elevations  
Lorraine Avenue  
Stockton, California

Scale: 1/4"=1'-0"

A4



LEE JAGOE ARCHITECTURE  
INCORPORATED

October 18, 2017


2291 W. MARCH LANE, SUITE 8200  
STOCKTON, CALIFORNIA 95207  
(209) 957-9554 FAX (209) 957-9547  
DJAGOE@ARCHITECTURE.COM

P.O. BOX 1371  
PERBLE BEACH, CALIFORNIA 93955  
(831) 392-7014 FAX (831) 241-6285  
MILEE@ARCHITECTURE.COM




Scale: 1/4"=1'-0"




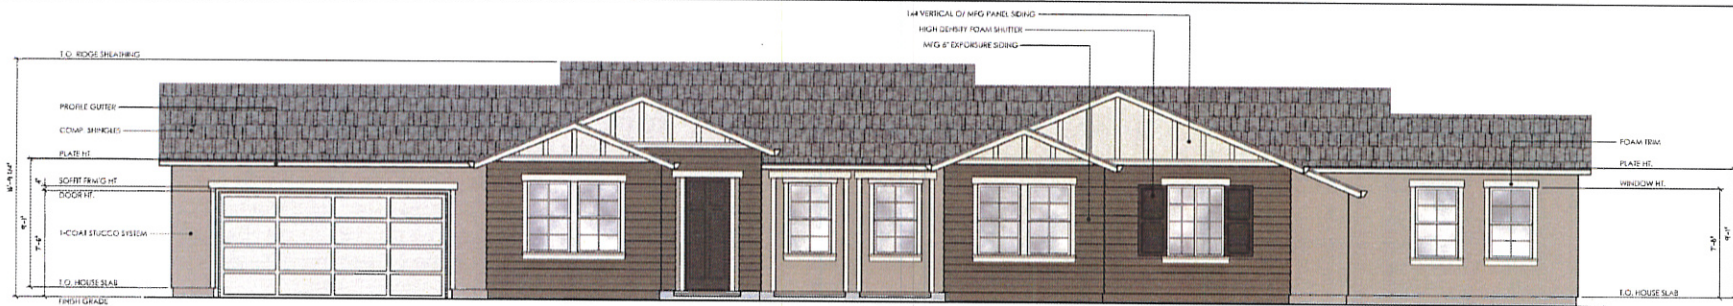


Front Elevation

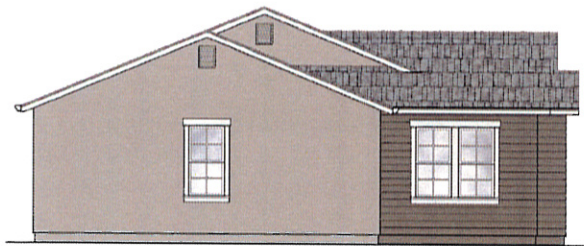

Left-side Elevation

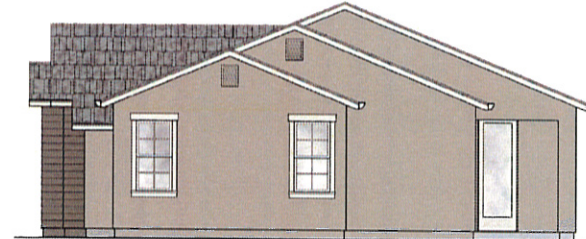

Right-side Elevation

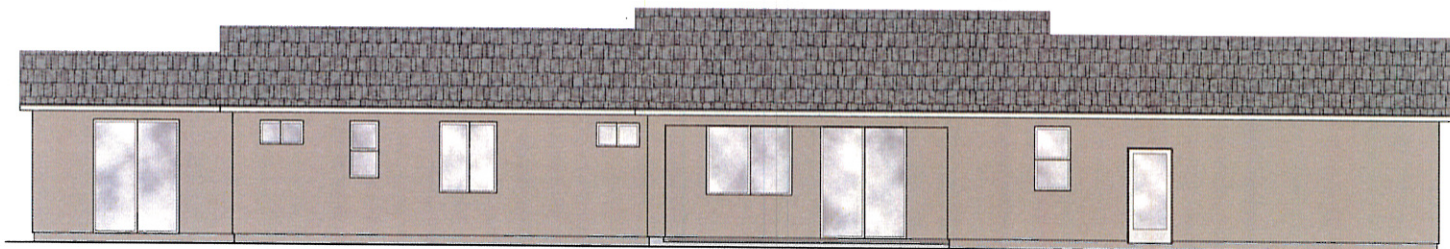

Rear Elevation

Lot 2 - Exterior Elevations  
Lorraine Avenue  
Stockton, California

October 18, 2017


Scale: 1/4"=1'-0"



LEE JAGOE ARCHITECTURE  
INCORPORATED

2291 W. MARCH LANE, SUITE 8200  
STOCKTON, CALIFORNIA 95207  
(209) 957-9254 FAX (209) 957-9347  
DJAGOE@LIARCH@GMAIL.COM

P.O. BOX 1571  
PEBBLE BEACH, CALIFORNIA 93953  
(831) 392-7014 FAX (831) 241-6285  
MLEE@LIARCH@GMAIL.COM

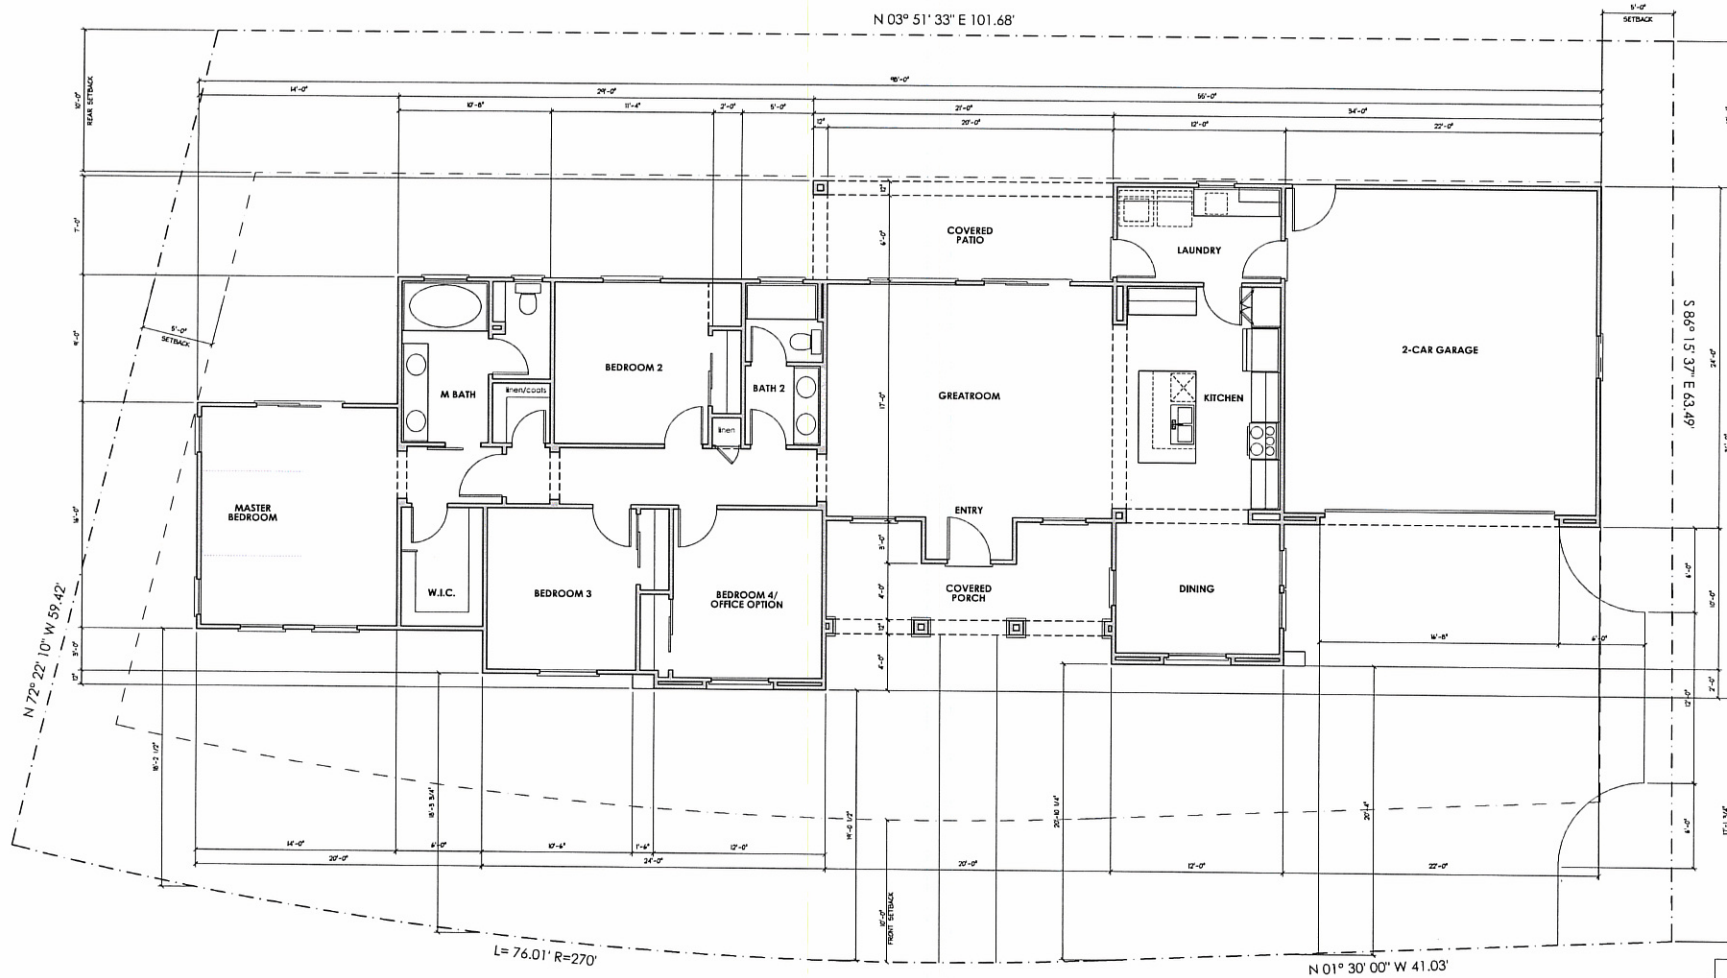

### Area Calculations

Parcel: 6,991 SF  
 First Floor: 1,814 SF  
 Garage: 517 SF  
 Covered Area: 310 SF

October 18, 2017

## Lot 3 - Site/ Floor Plan Lorraine Avenue Stockton, California


Scale: 1/4"=1'-0"

A8




LEE JAGOE ARCHITECTURE  
 INCORPORATED




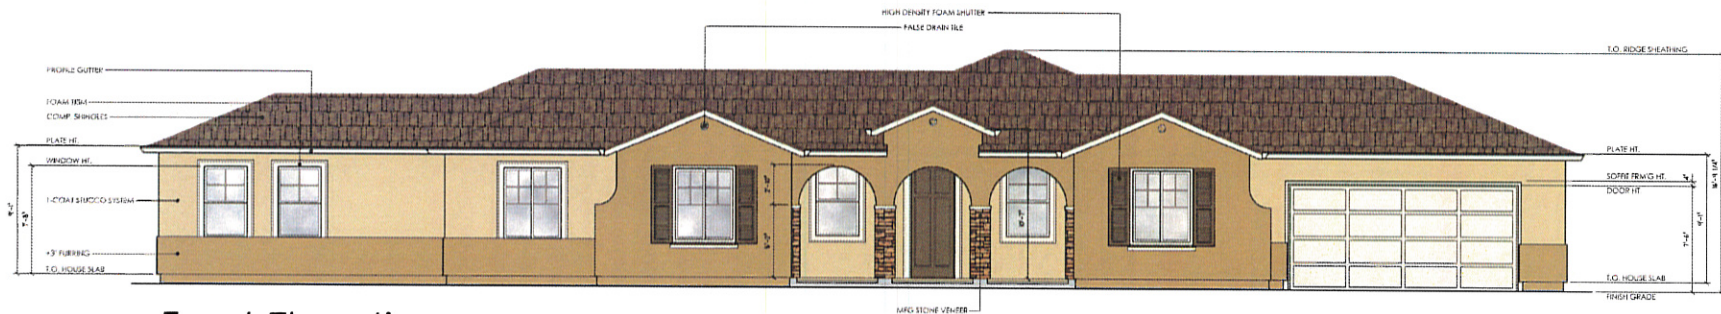

Front Elevation

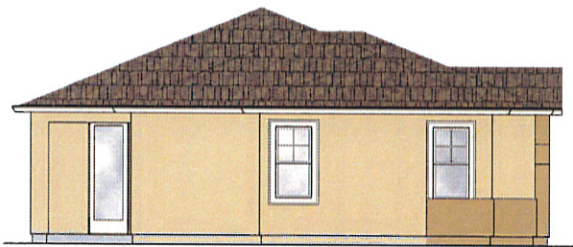

Left-side Elevation

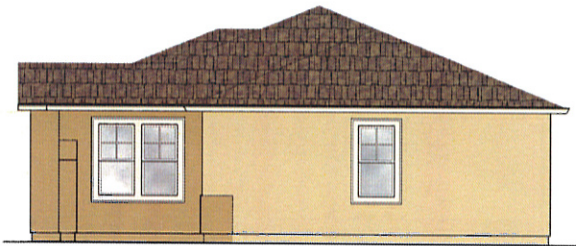

Right-side Elevation



Rear Elevation

Lot 3 - Exterior Elevations  
Lorraine Avenue  
Stockton, California

Scale: 1/4"=1'-0"




LEE JAGOE ARCHITECTURE  
INCORPORATED

October 18, 2017

2271 W. MARCH LANE, SUITE B200  
STOCKTON, CALIFORNIA 95207  
(209) 957-9254 FAX (209) 957-9347  
DJAGOE@JARCHI@GMAIL.COM

P.O. BOX 1571  
PEBBLE BEACH, CALIFORNIA 93953  
(831) 392-7014 FAX (831) 241-6285  
MLEE@JARCHI@GMAIL.COM



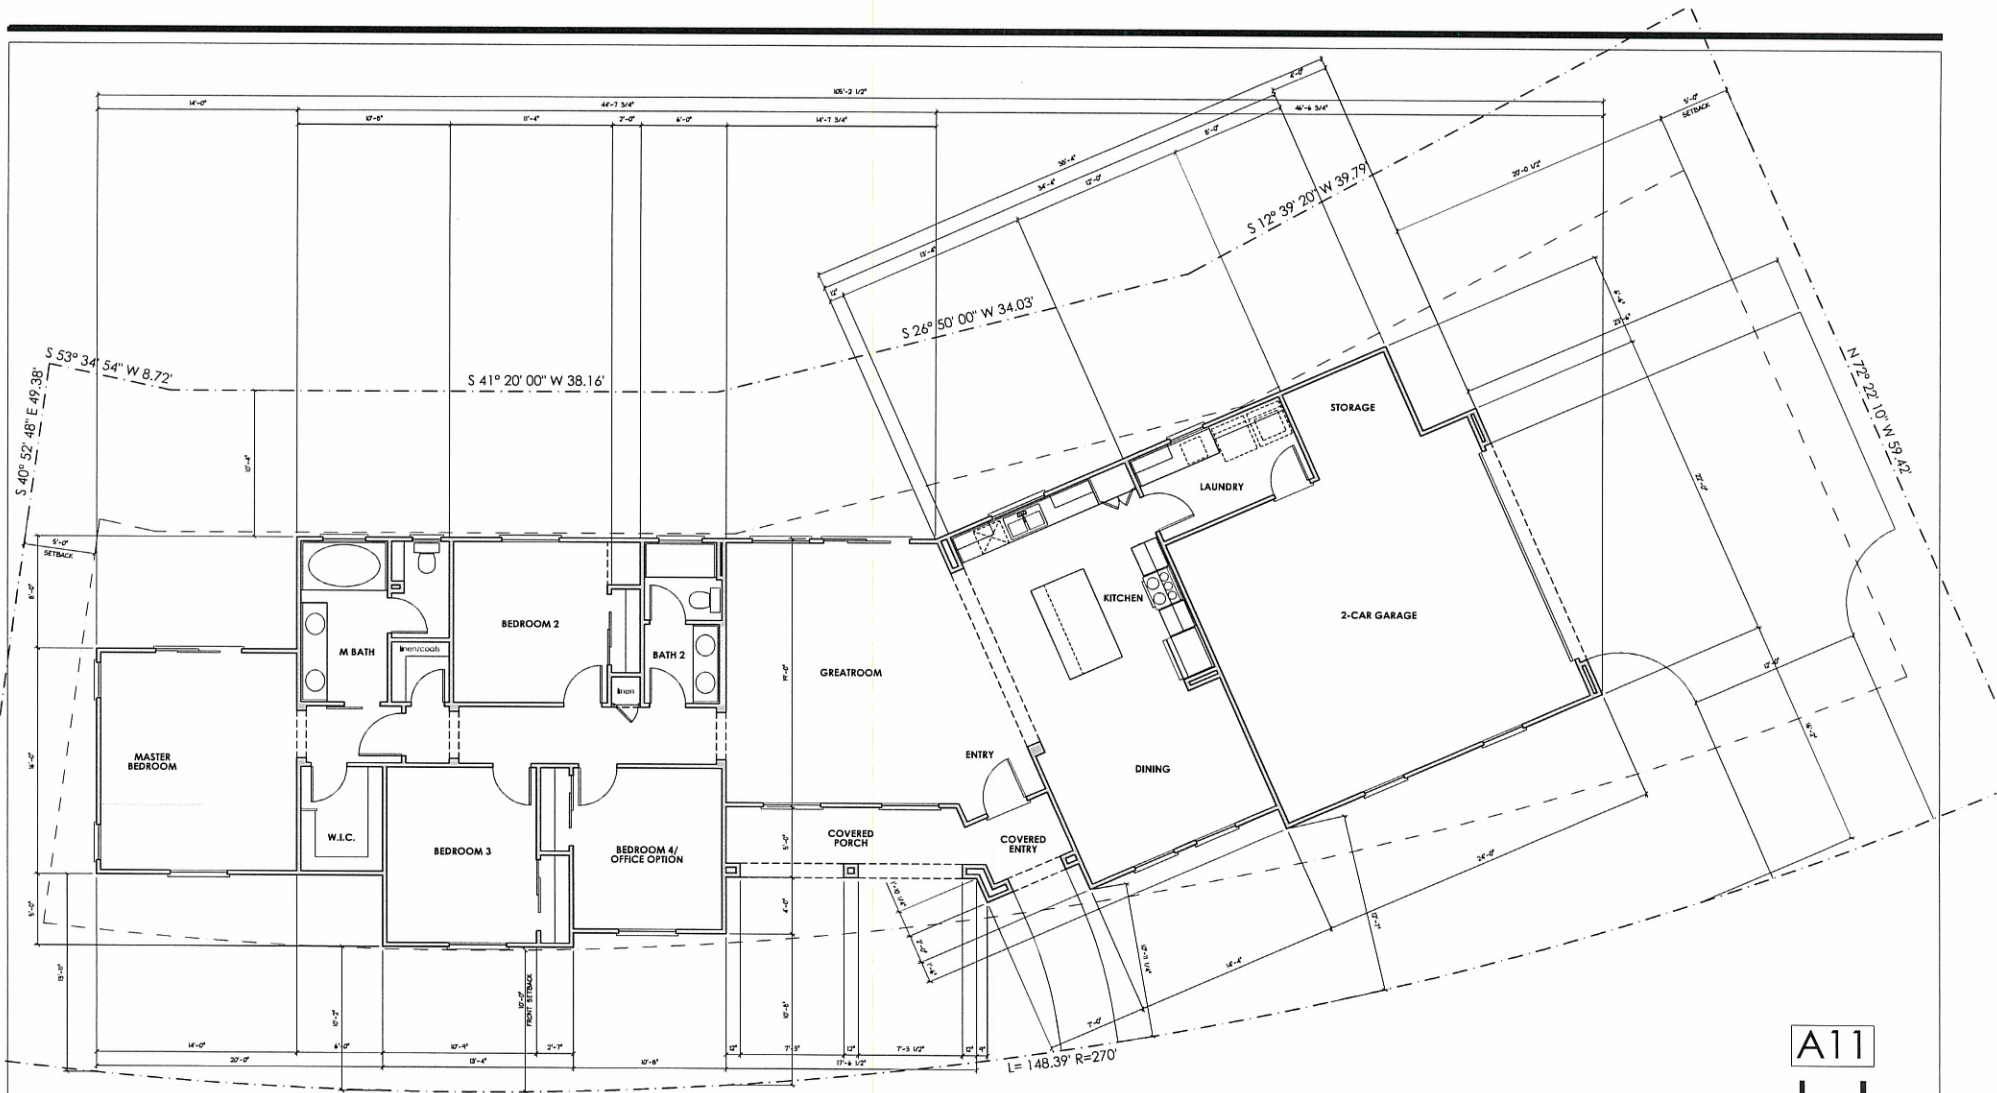

### Area Calculations


Parcel: 6,991 SF  
 First Floor: 1,886 SF  
 Garage: 560 SF  
 Covered Area: 133 SF

October 18, 2017


## Lot 4 - Site/ Floor Plan Lorraine Avenue Stockton, California

Scale: 1/4"=1'-0"

A11

 


LEE JAGOE ARCHITECTURE  
 INCORPORATED

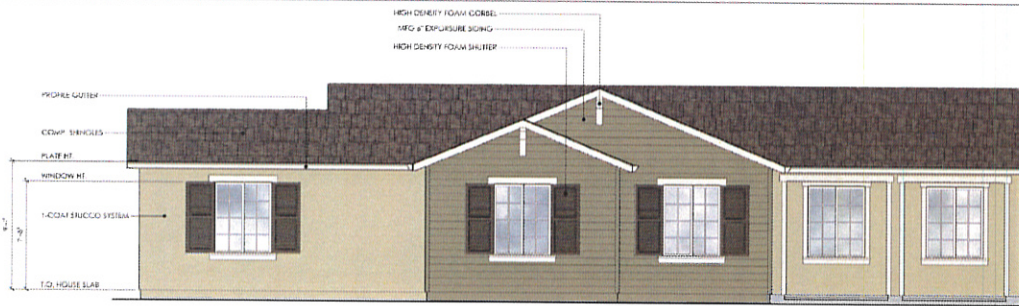


Front Elevation - Bedroom View




Front Elevation - Garage/ Entry View

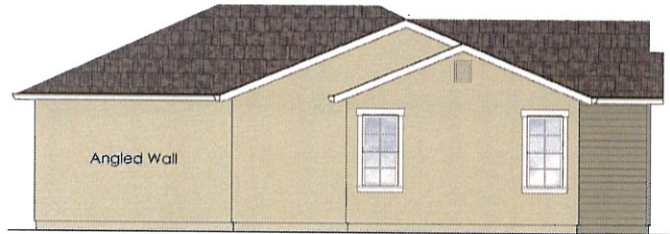


Left-side Elevation

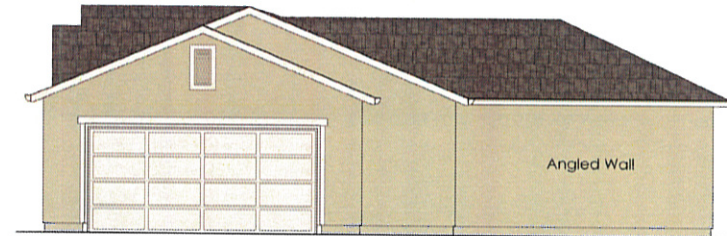

Right-side Elevation

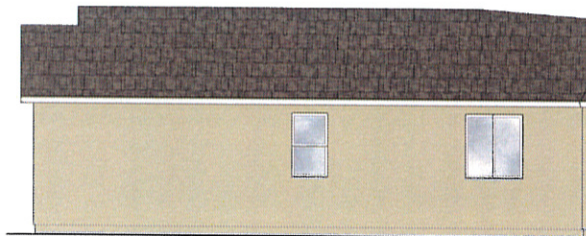

Rear Elevation - Garage View

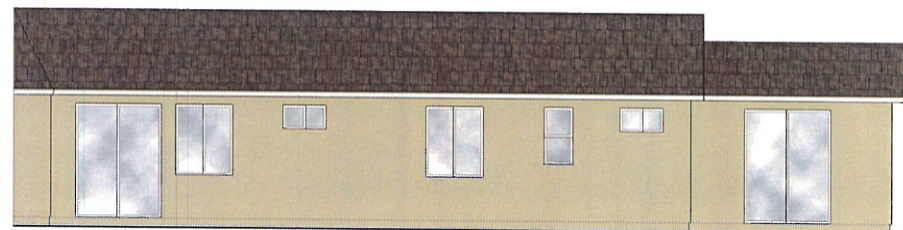


Rear Elevation - Bedroom View

Lot 4 - Exterior Elevations

Lorraine Avenue  
Stockton, California

A13

 

LEE + JAGOE ARCHITECTURE  
INCORPORATED


October 18, 2017

Scale: 1/4"=1'-0"

2291 W. MARCH LANE, SUITE 8203  
STOCKTON, CALIFORNIA 95207  
(209) 957-9254 FAX (209) 957-9347  
DJAGOE@ARCHMAIL.COM

P.O. BOX 1571  
PEBBLE BEACH, CALIFORNIA 93953  
(831) 392-7014 FAX (831) 241-6285  
MLEE@ARCHMAIL.COM



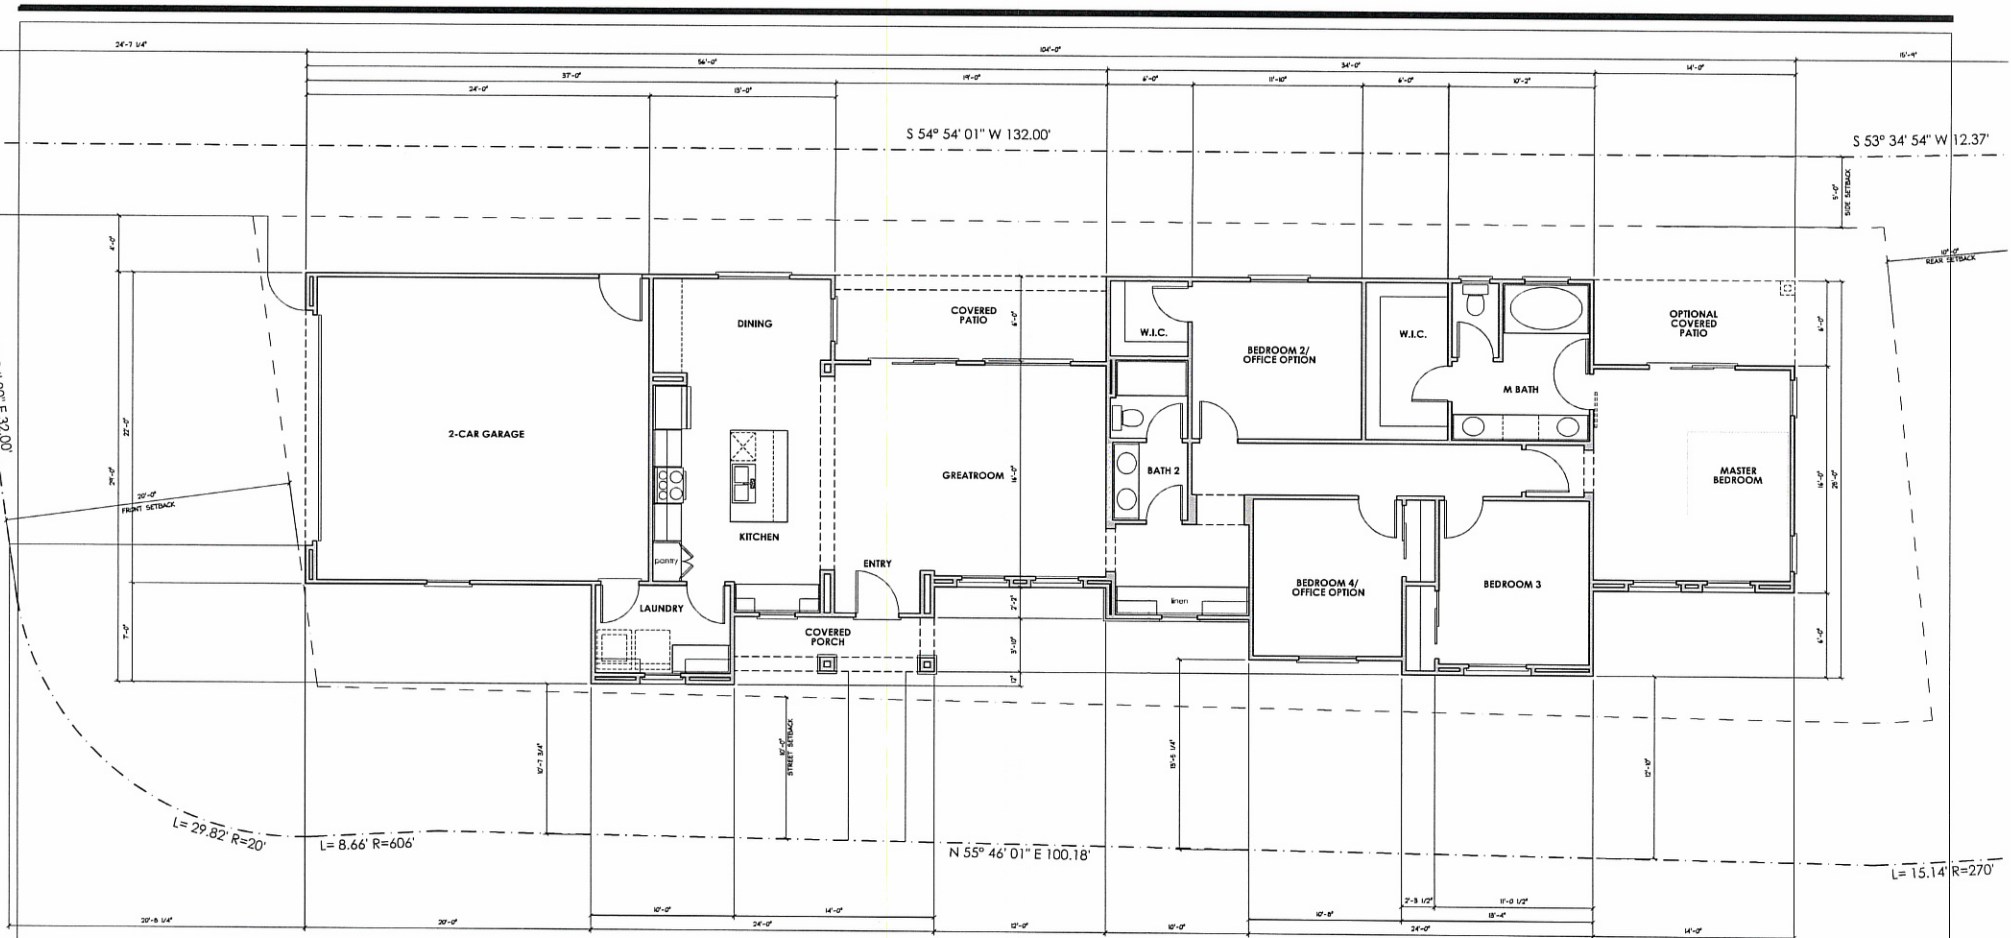

## Area Calculations


Parcel: 6,991 SF  
 First Floor: 1,792 SF  
 Garage: 516 SF  
 Covered Area: 205 SF

October 18, 2017

## Lot 5 - Site/ Floor Plan Lorraine Avenue Stockton, California

Scale: 1/4"=1'-0"


A14

 


LEE JAGOE ARCHITECTURE  
 INCORPORATED

2291 W. MARCH LANE, SUITE 8200  
 STOCKTON, CALIFORNIA 95207  
 (209) 957-9254 FAX (209) 957-9347  
 DJAGOE@ARCHITECTURE.COM


P.O. BOX 1571  
 PEBBLE BEACH, CALIFORNIA 93953  
 (831) 392-7014 FAX (831) 241-6285  
 MLEE@ARCHITECTURE.COM

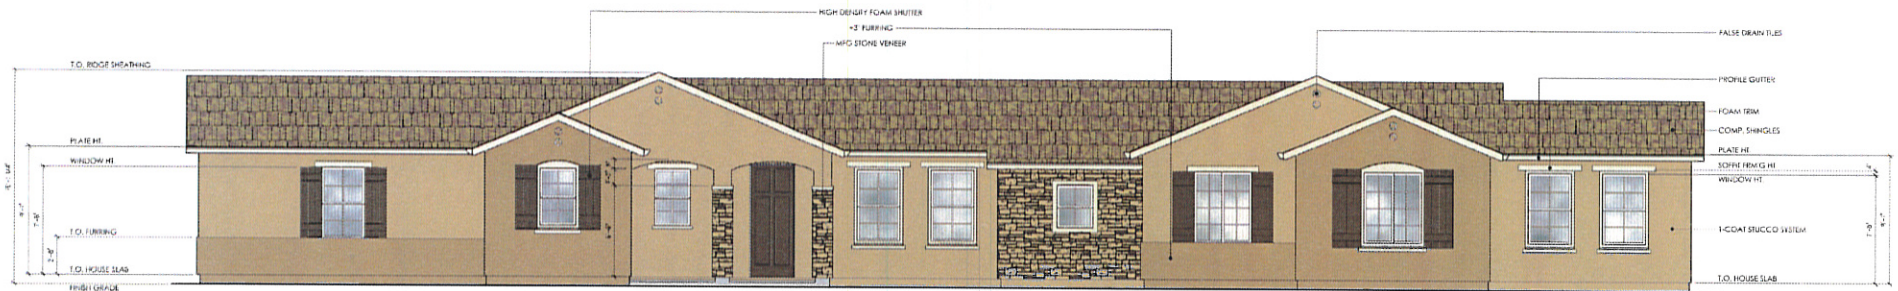


Front Elevation

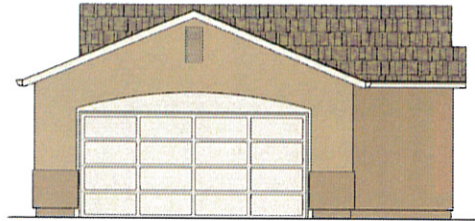

Left-side Elevation

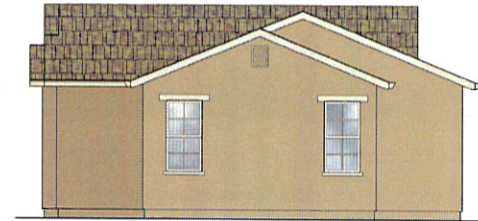

Right-side Elevation

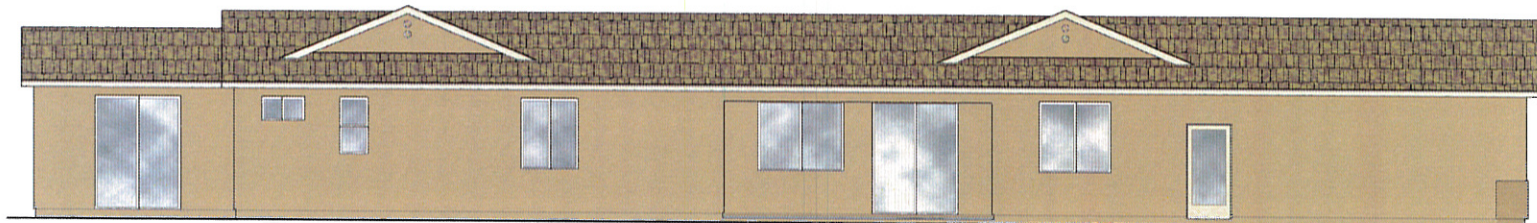


Rear Elevation

Lot 5 - Exterior Elevations  
Lorraine Avenue  
Stockton, California

Scale: 1/4"=1'-0"

A16

 

LEE + JAGOE ARCHITECTURE  
INCORPORATED

October 18, 2017

2271 W. MARSH LANE, SUITE 8000  
STOCKTON, CALIFORNIA 95207  
(209) 957-9254 FAX (209) 957-9347  
DJAGOE@LJARCH.COM

P.O. BOX 1571  
PEBBLE BEACH, CALIFORNIA 93953  
(831) 392-7014 FAX (831) 241-6285  
MLEE@LJARCH.COM