


**Property Information**

Property ID 09815006-7180
Location 6649 EMBARCADERO DR
Owner

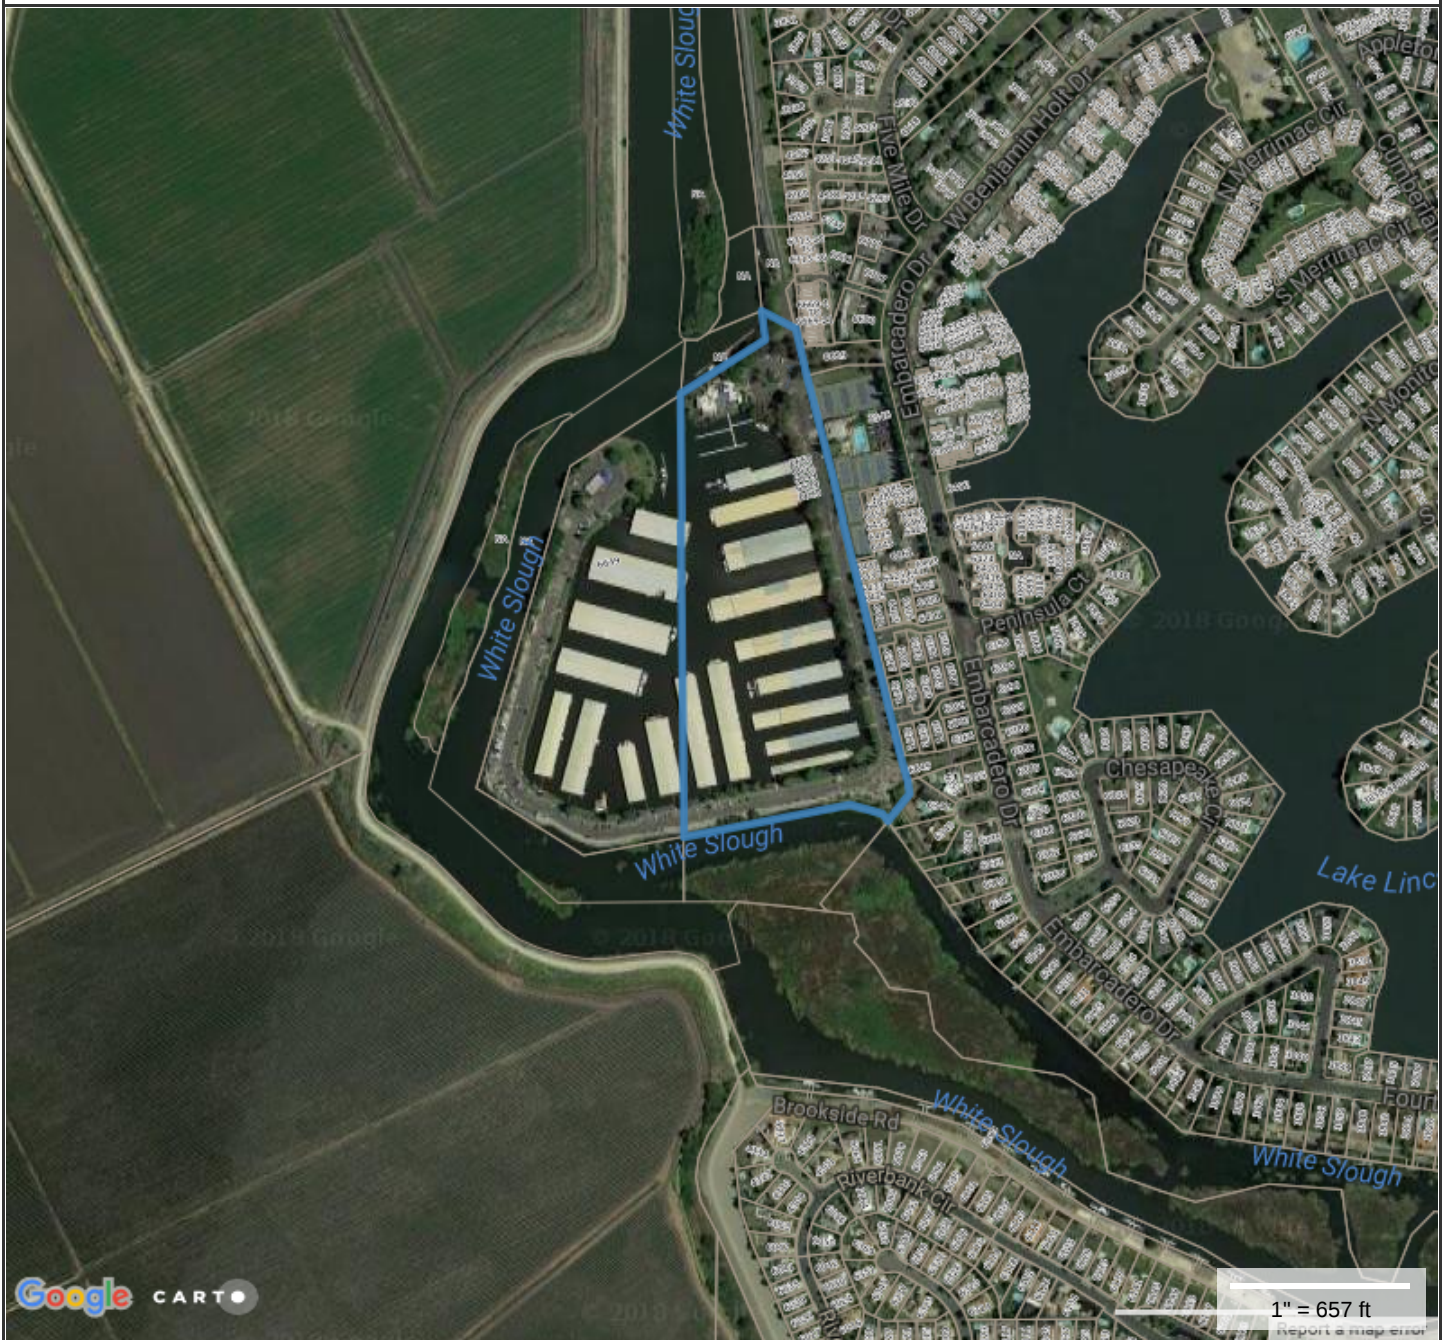

**MAP FOR REFERENCE ONLY
NOT A LEGAL DOCUMENT**

City of Stockton, CA makes no claims and no warranties, expressed or implied, concerning the validity or accuracy of the GIS data presented on this map.

Parcels updated 03/15/2018
Properties updated 11/09/2017

LOCATION



These drawings, designs, sketches and ideas, as well as any and all electronic files are the sole and exclusive property of "pullarchitecture". These plans were created and developed by and for the architect's work. Nothing contained or represented on these documents shall be used by any person, firm or other entity for any purpose without the prior written consent of an authorized and recognized representative of "pullarchitecture". The work contained on these drawings and documents applies to this project exclusively, and is not to be used for other projects whether related, implied, or future.

date: january 1, 2018
project #: PA2015_0014
scale: nts
drawn by: Bosko

LOCATION



aerial site plan




3752 vineyard
roadroseville, ca 95747
916.740.3726 pullarchite
cture.com

These drawings, designs, sketches and ideas, as well as any and all electronic files are the sole and exclusive property of "pullarchitecture". These plans were created and developed by and for the architect's work. Nothing contained or represented on these documents shall be used by any person, firm or other entity for any purpose without the prior written consent of an authorized and recognized representative of "pullarchitecture". The work contained on these drawings and documents applies to this project exclusively, and is not to be used for other projects whether related, implied, or future.

date: january 1, 2018
project #: PAZ-015_0014
scale: nts
drawn by: Bosko

C-STORE :: CUP EXHIBITS

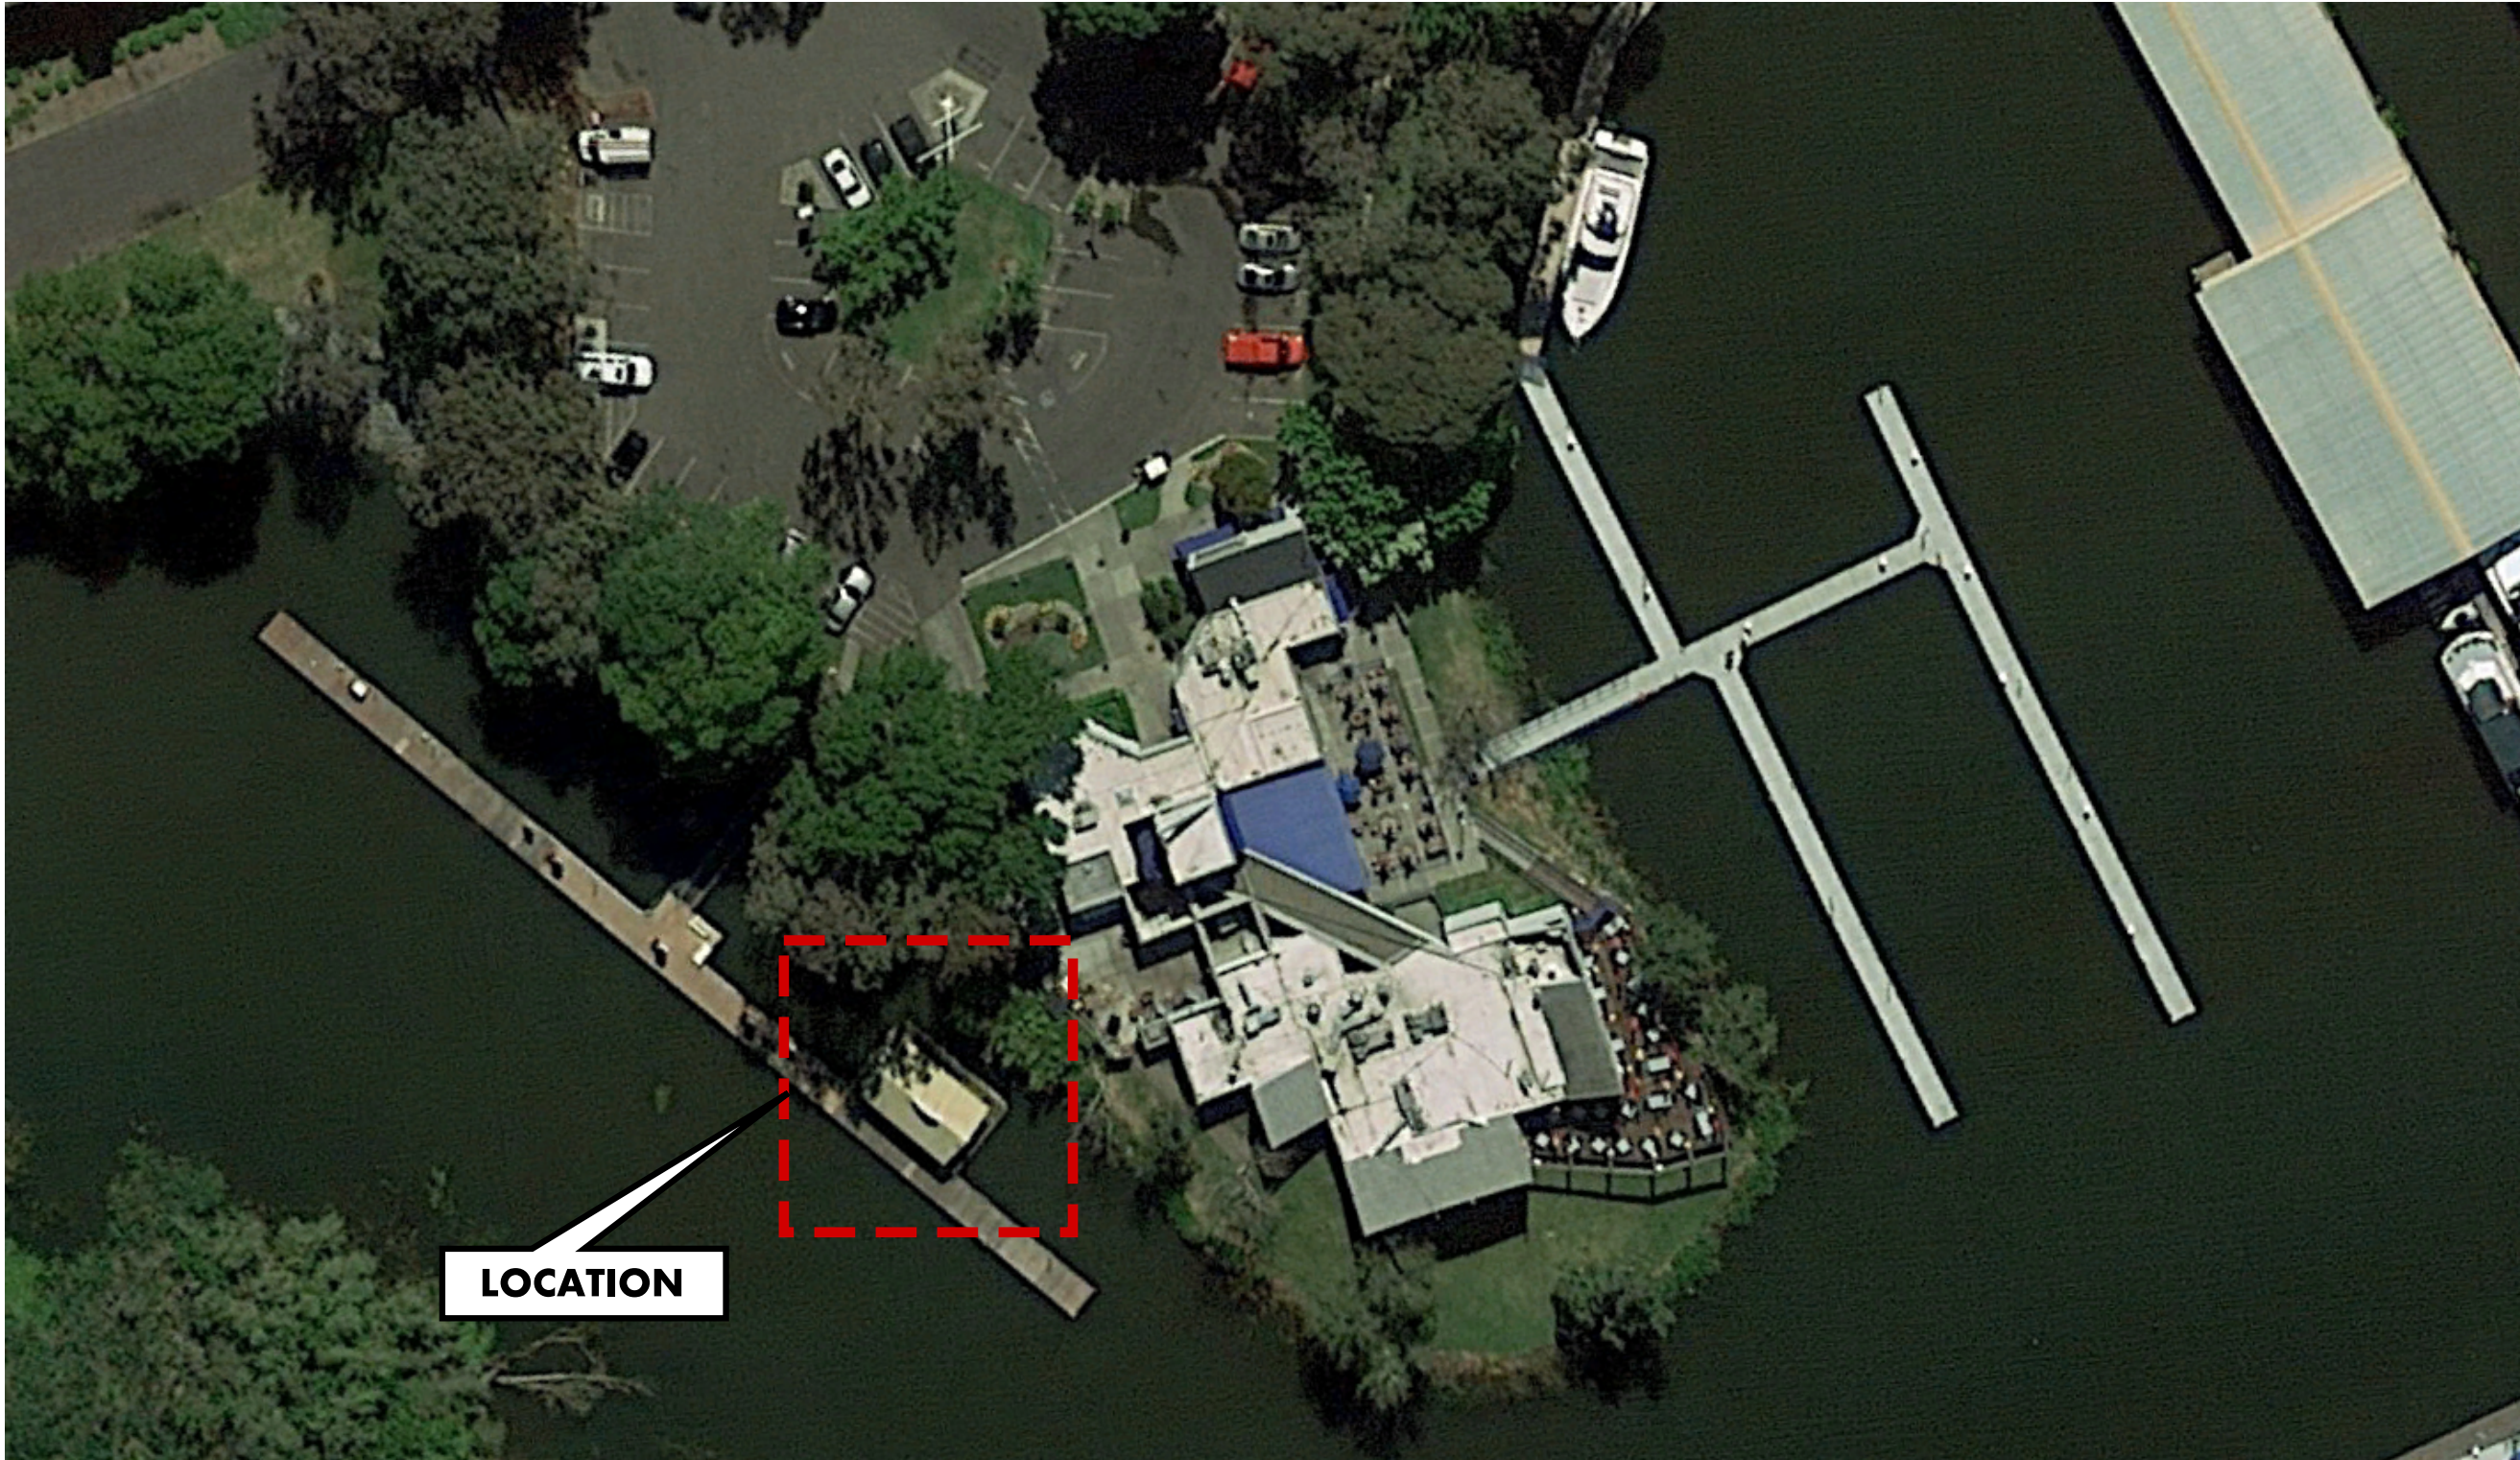

existing site