


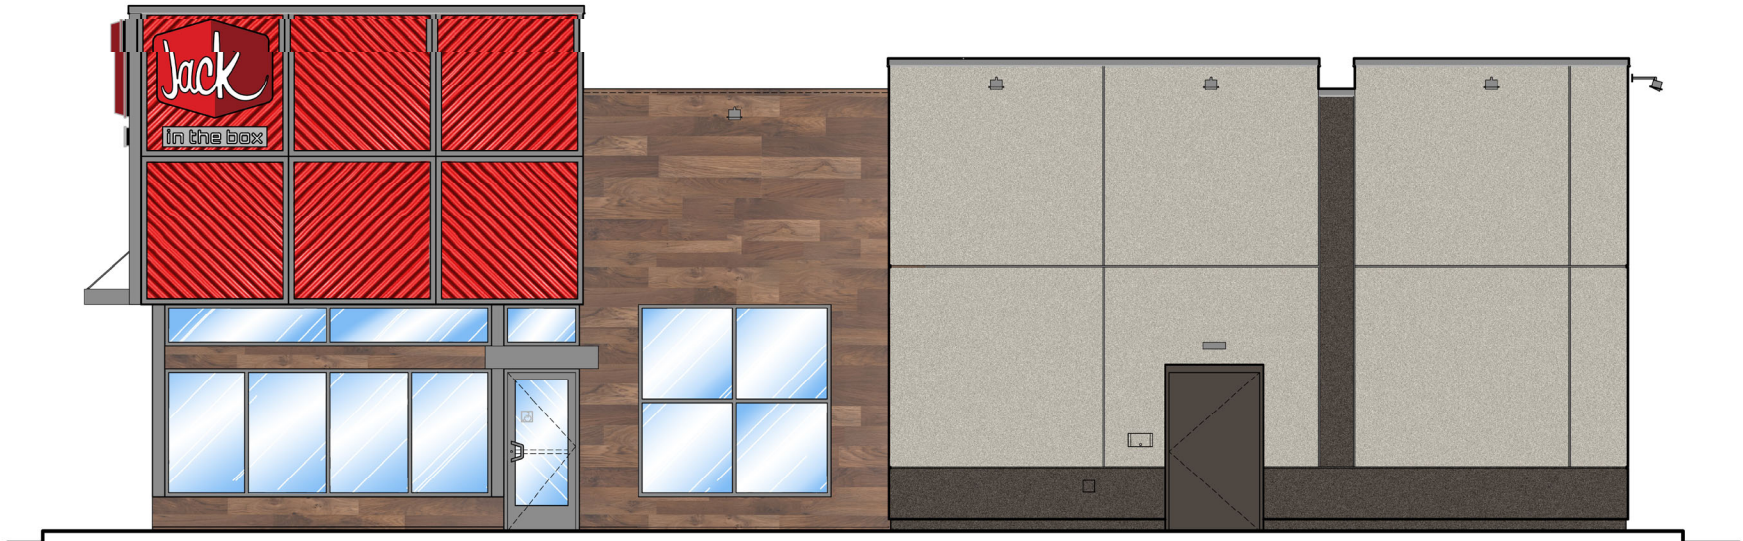

RIGHT ELEVATION

SCALE: 1/4" = 1'-0"




FRONT ELEVATION

SCALE: 1/4" = 1'-0"



LEFT ELEVATION

SCALE: 1/4" = 1'-0"

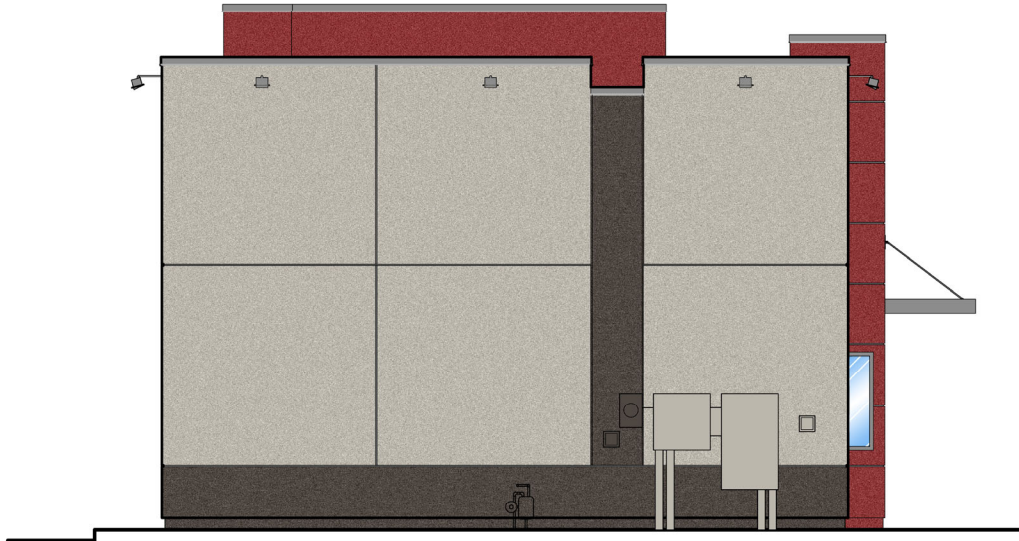

REAR ELEVATION

SCALE: 1/4" = 1'-0"

MINDFUL GRAY
SW 7016

BLACK FOX
SW 7020

RED BAY
SW 6321