
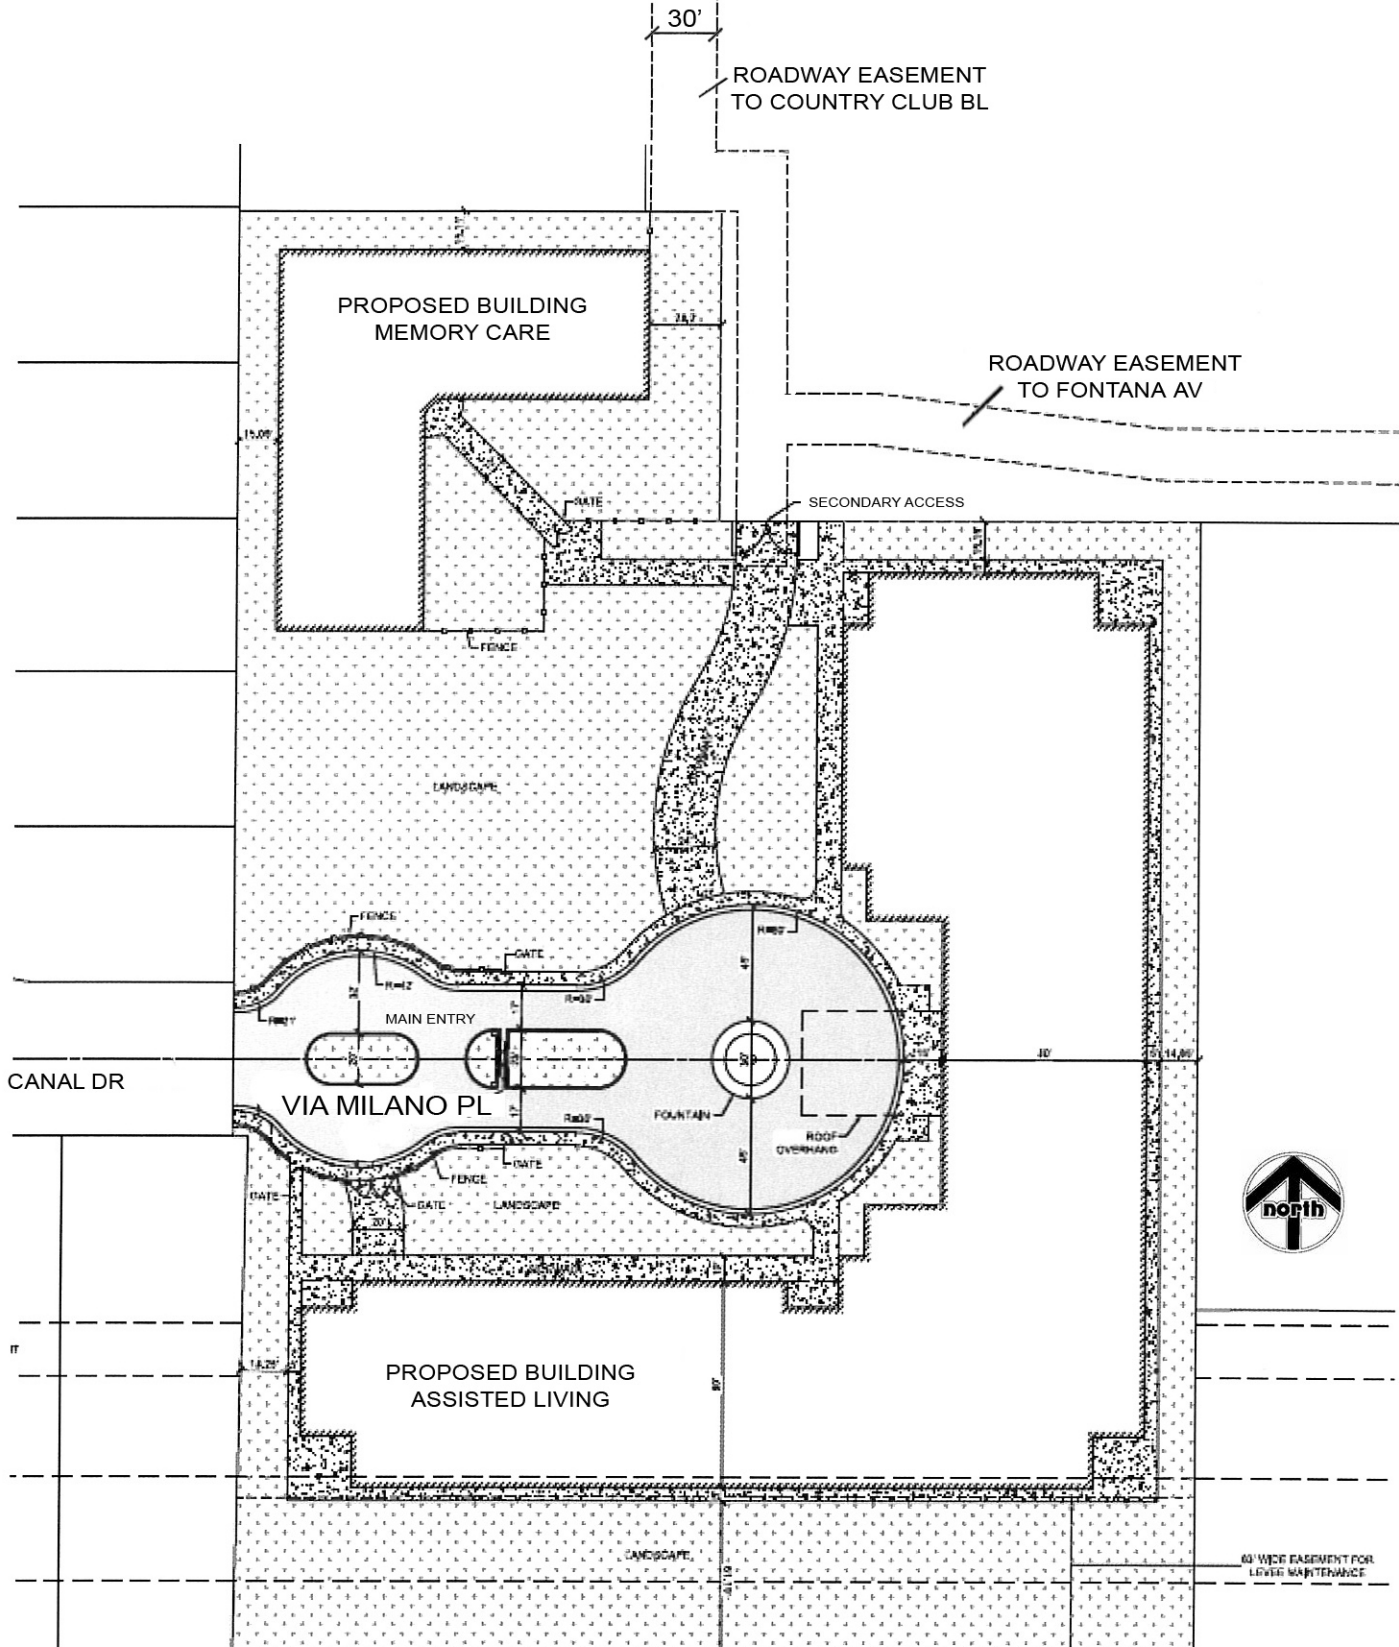
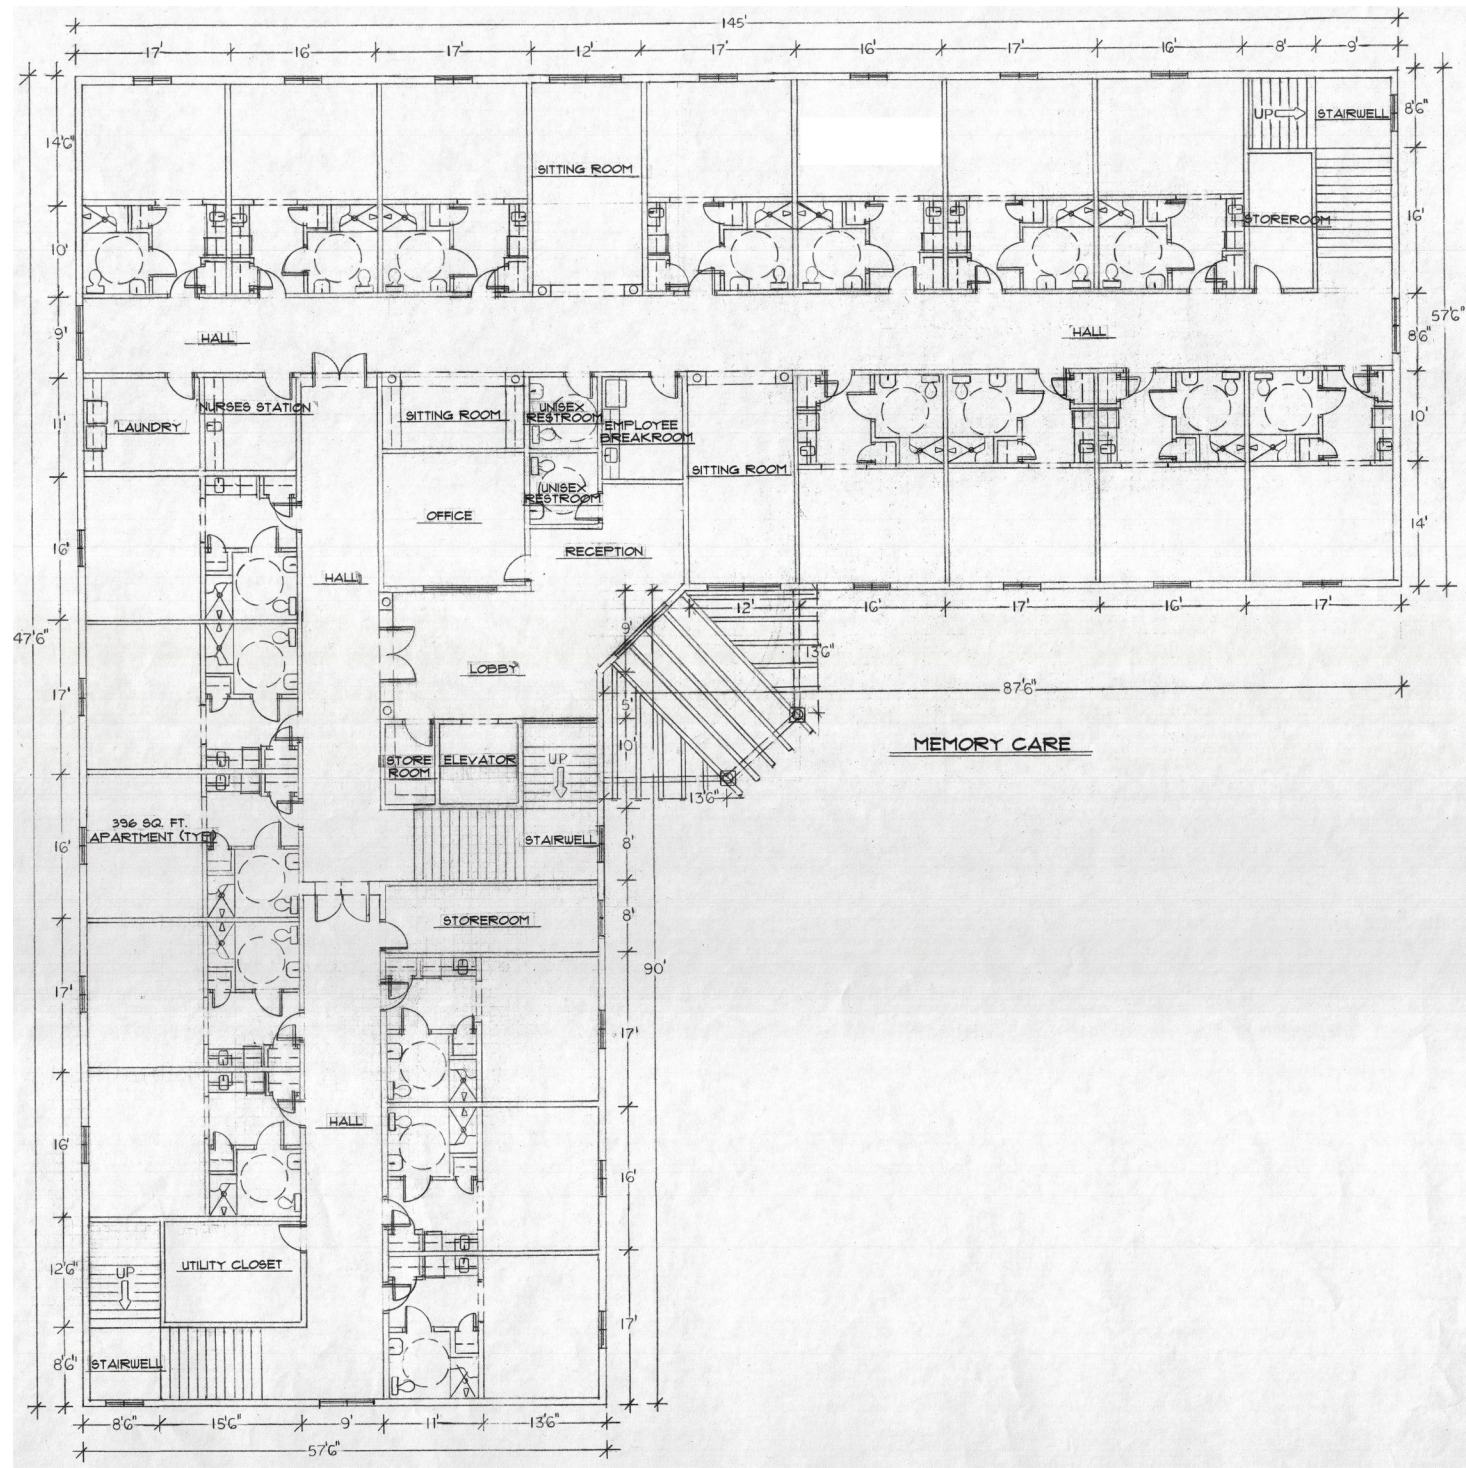
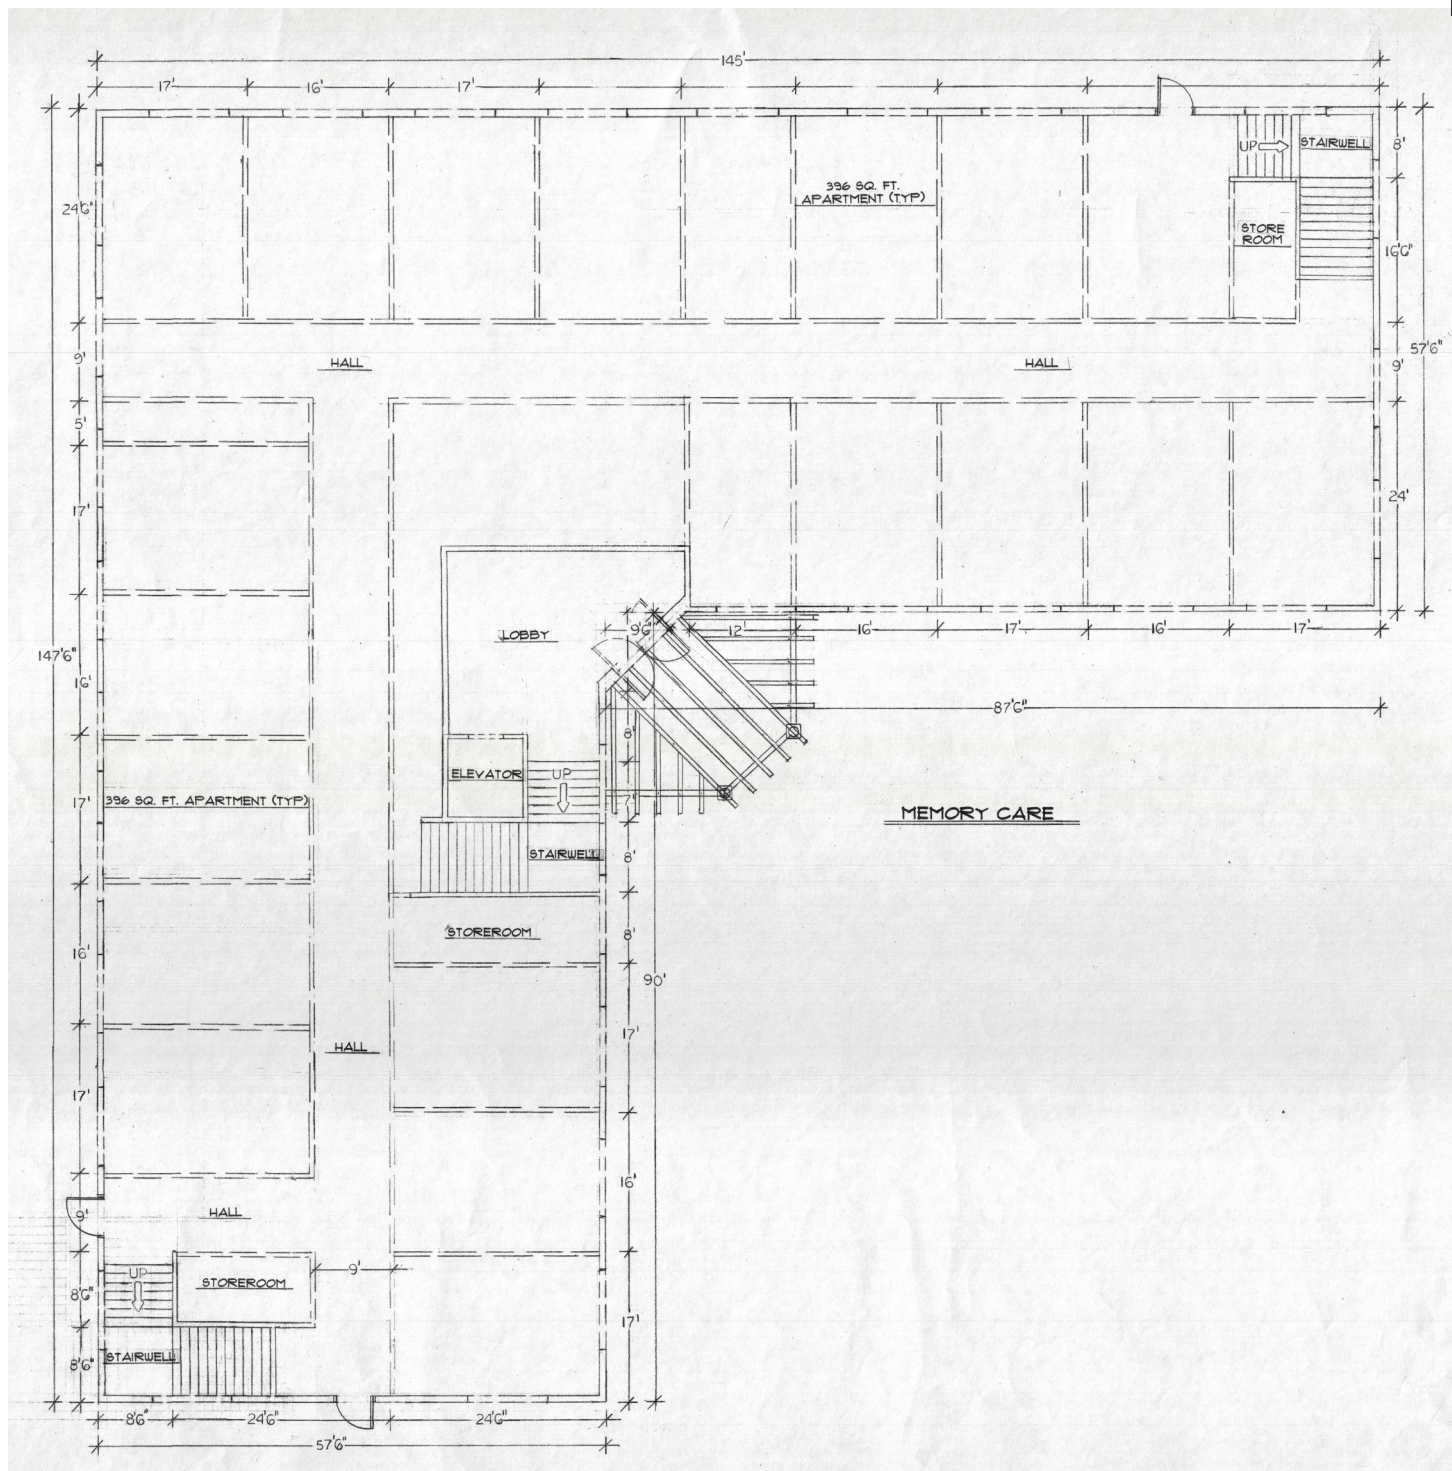


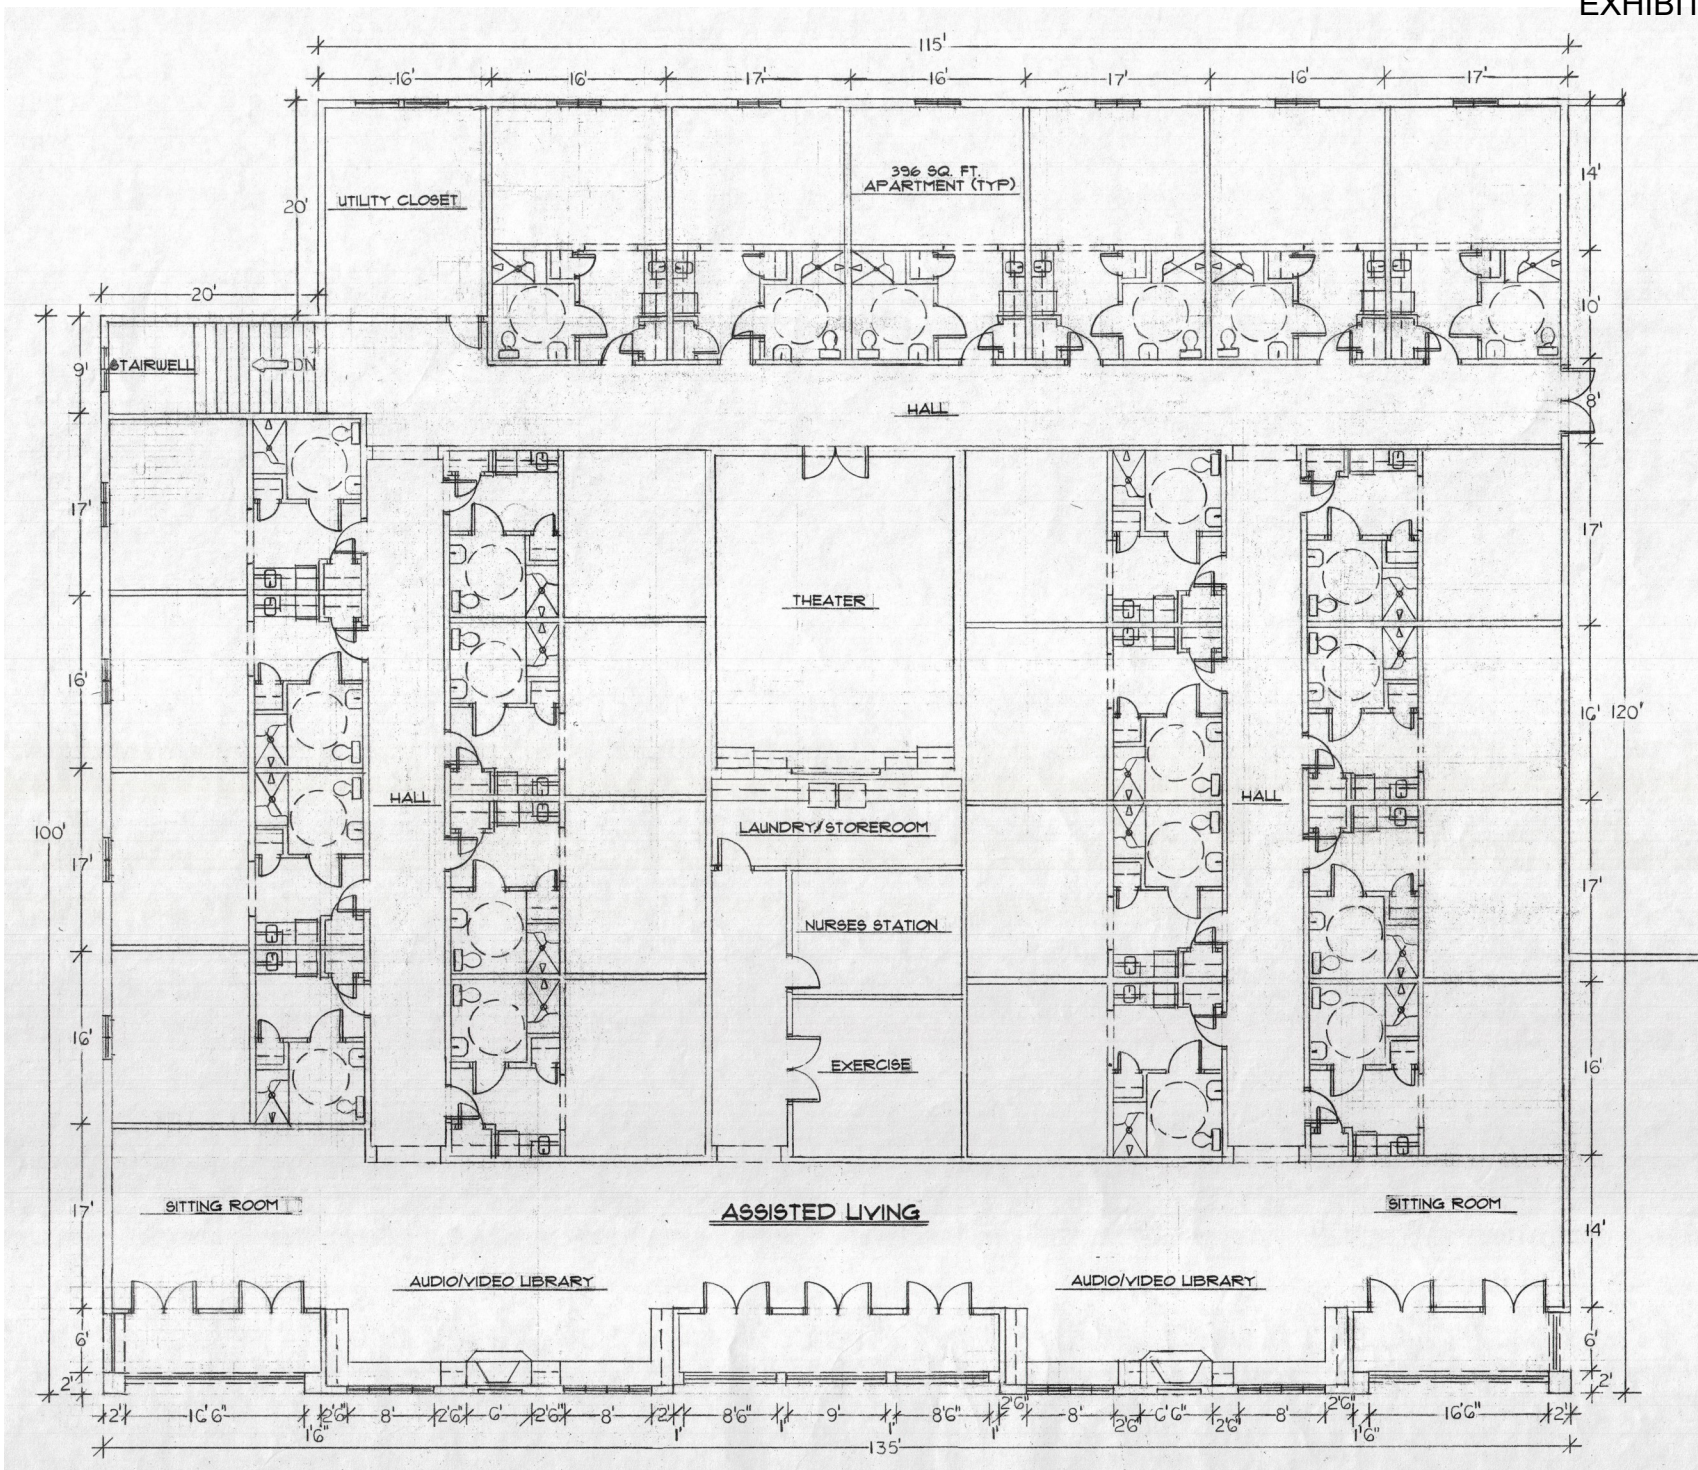


SITE PLAN







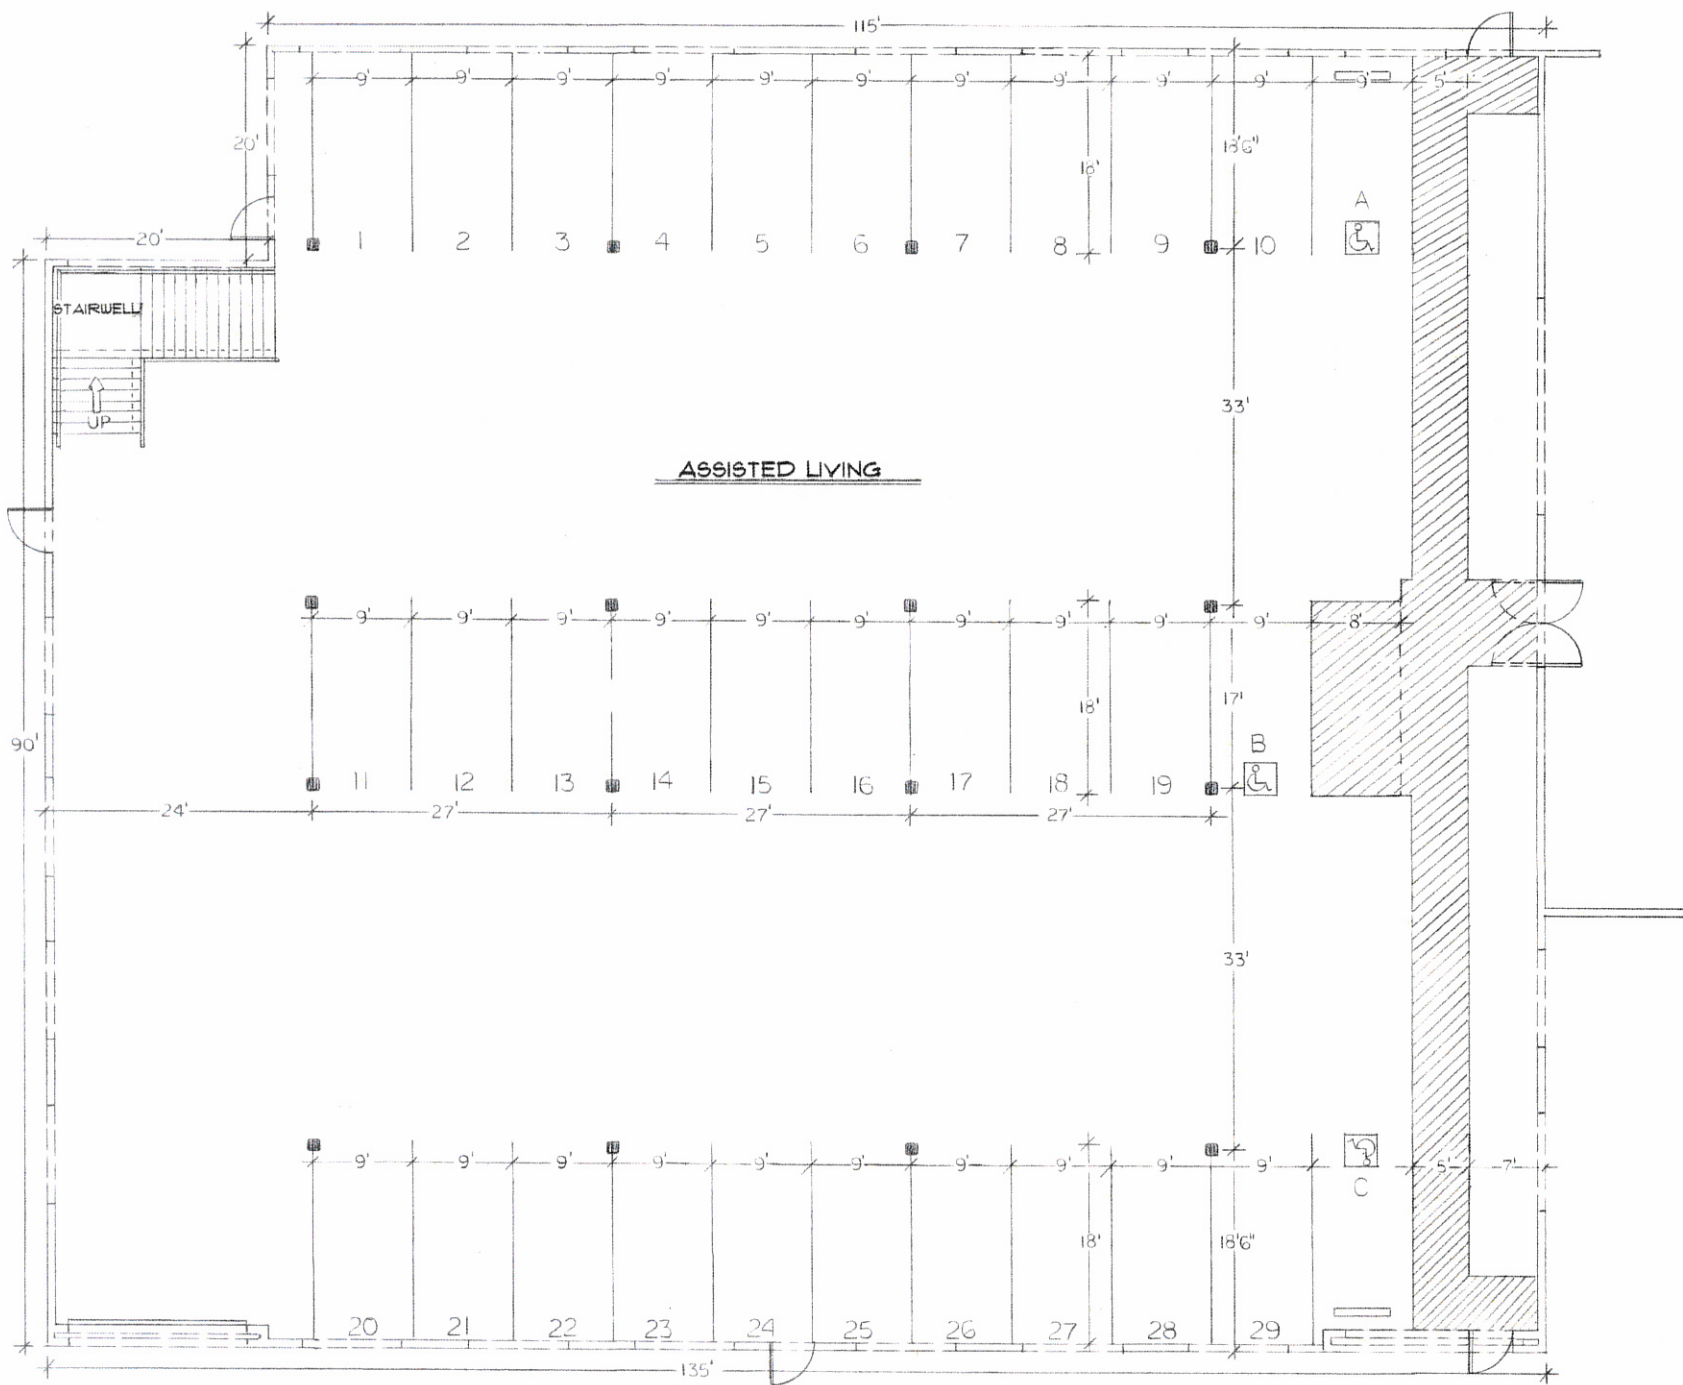




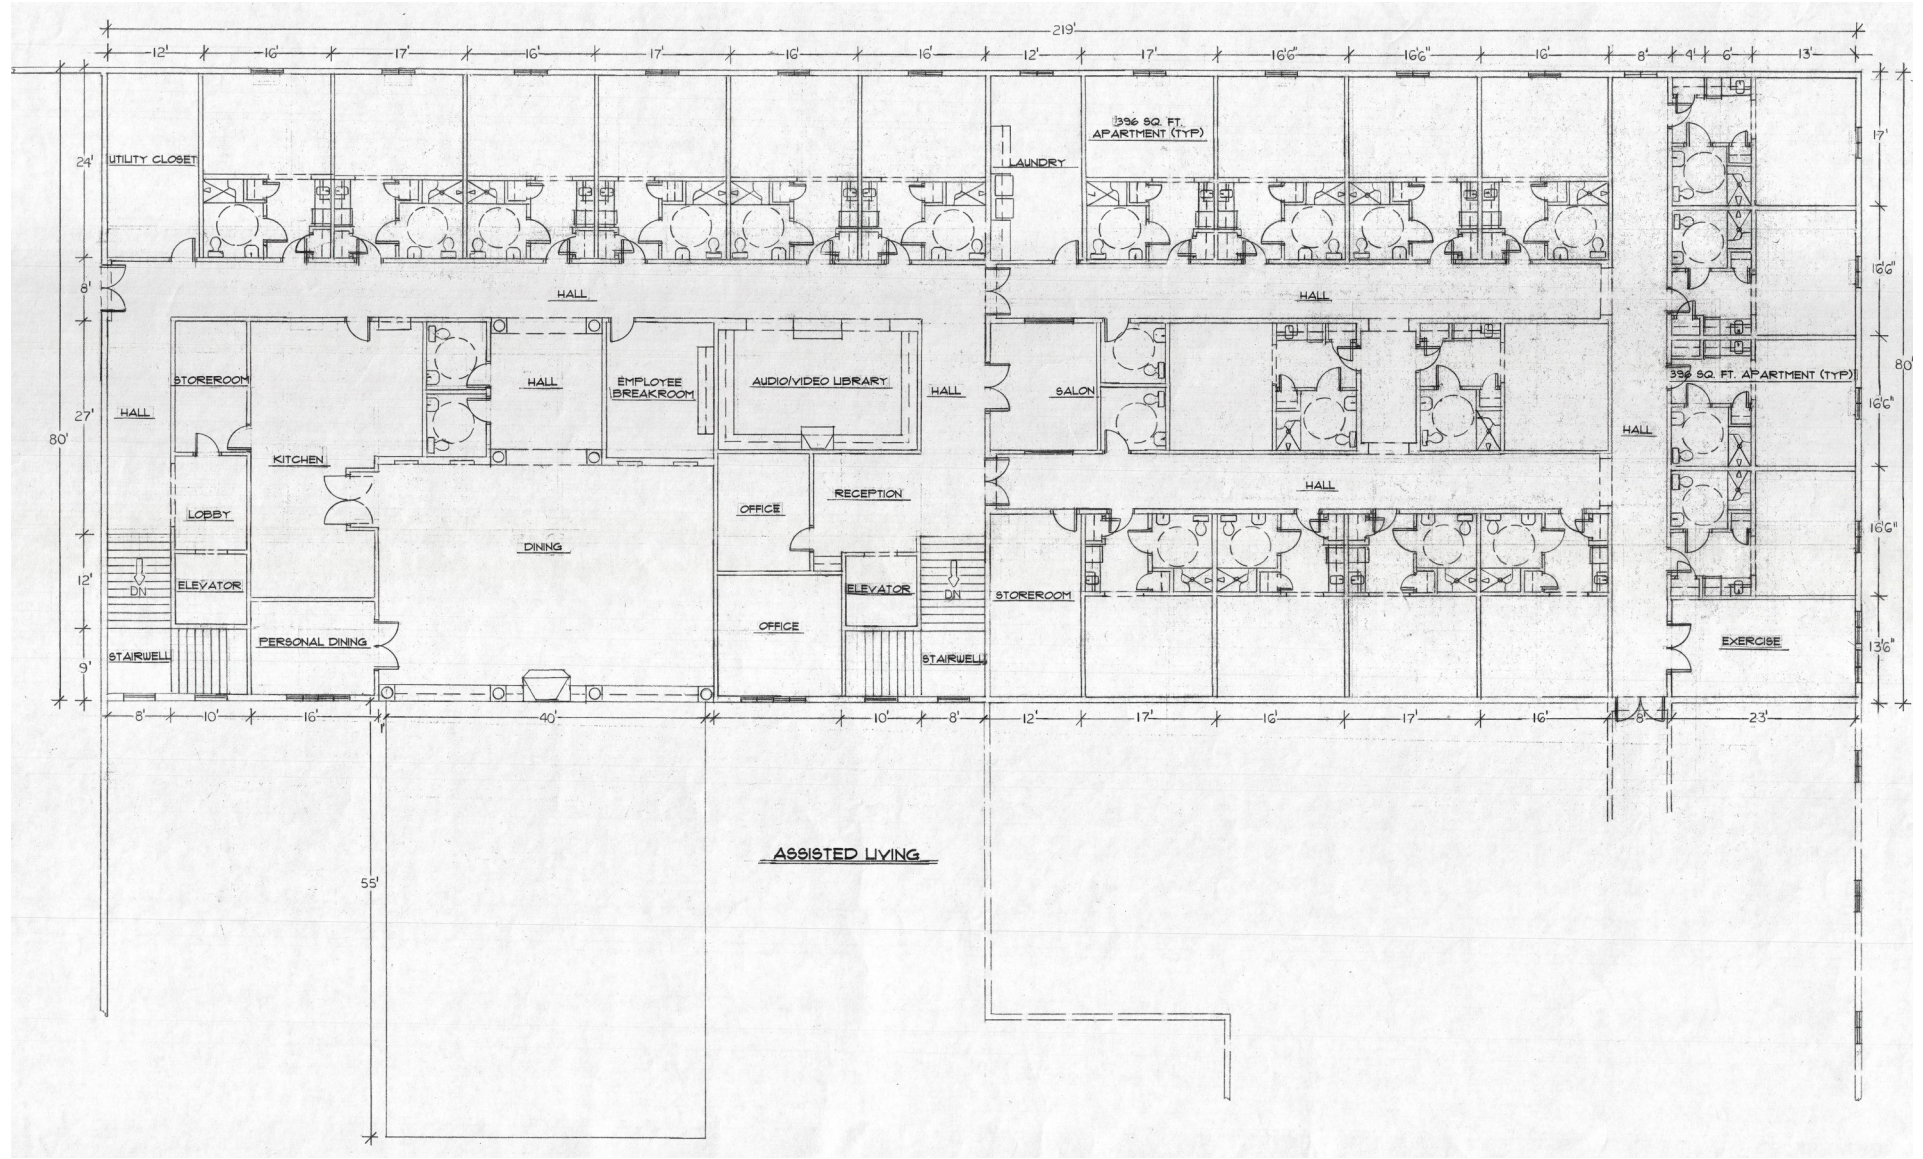


EXHIBIT 3



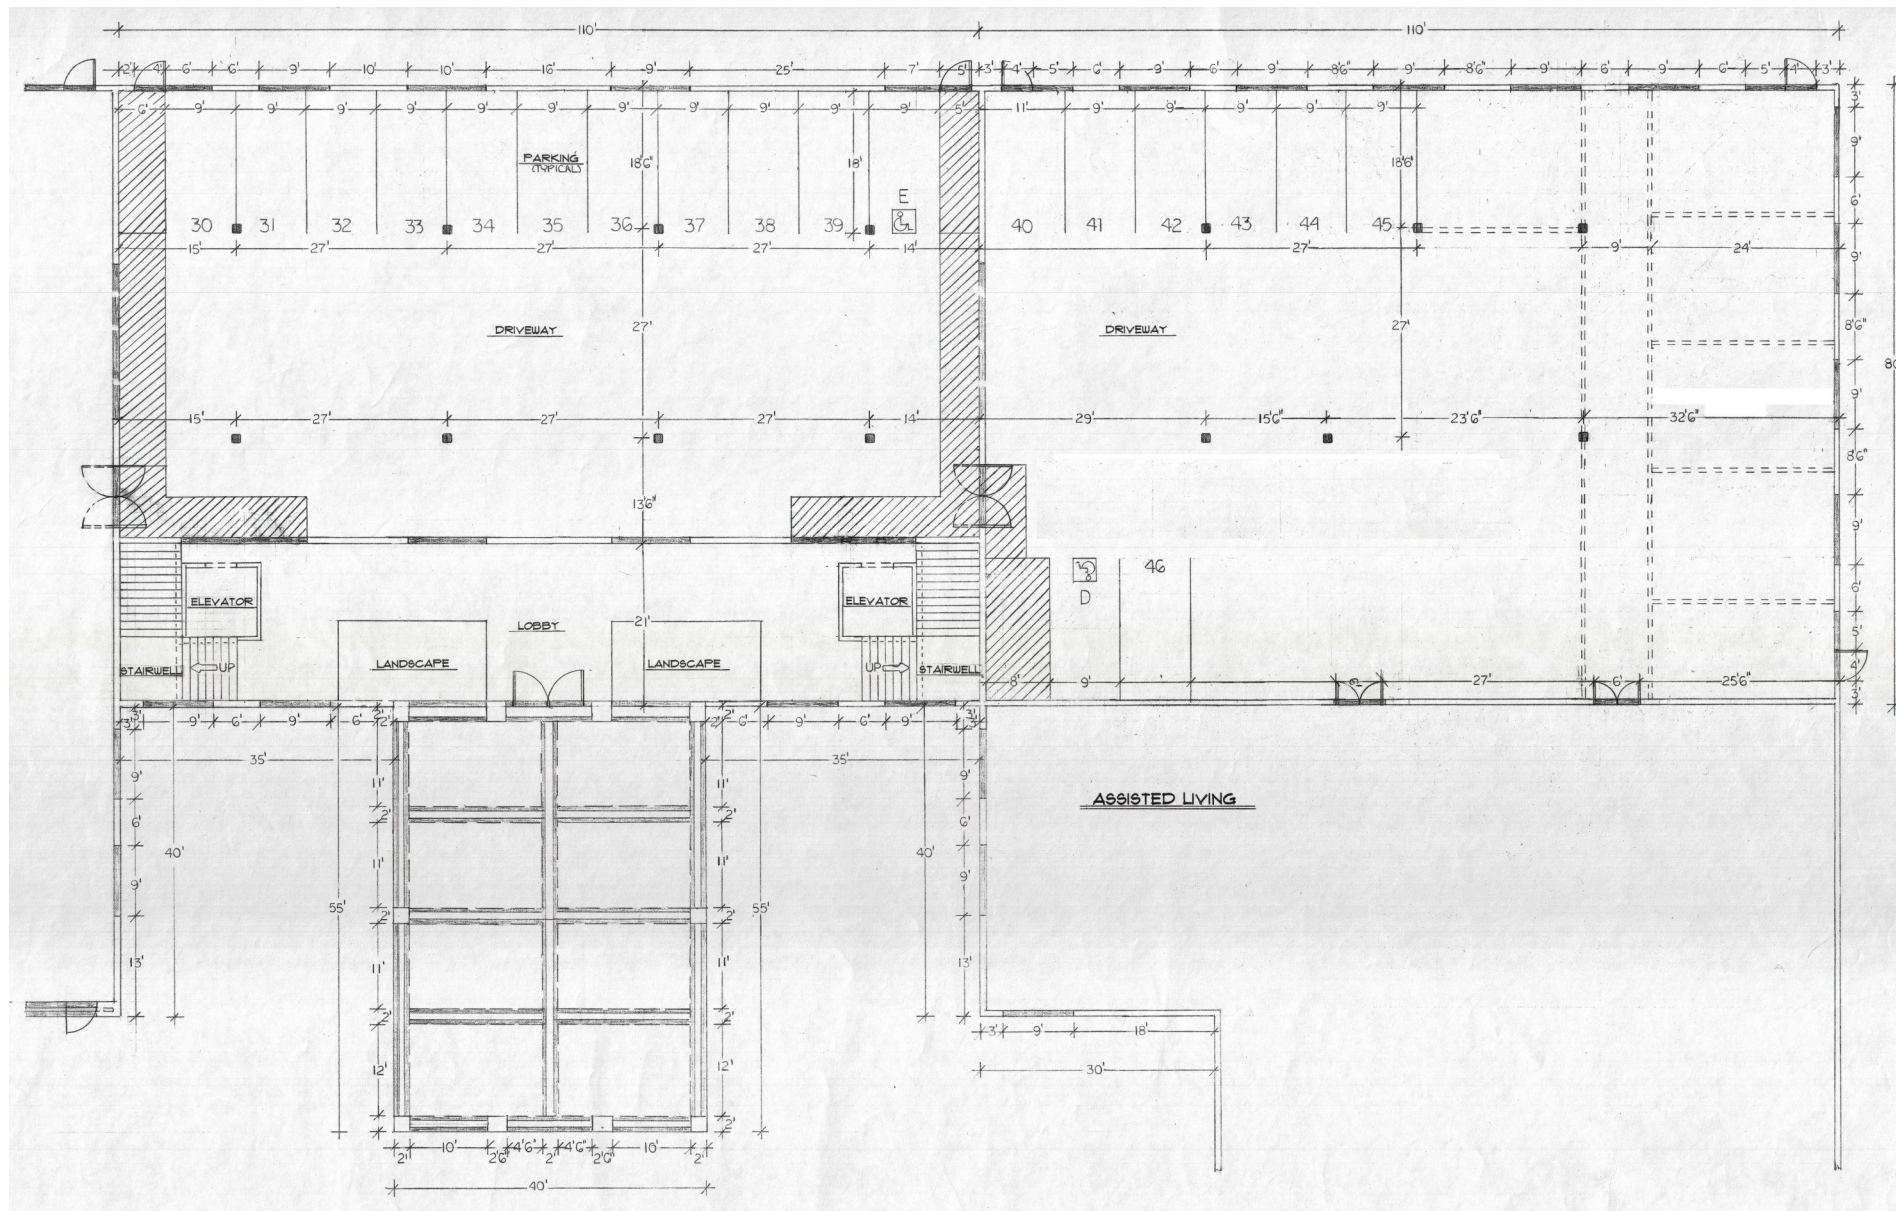

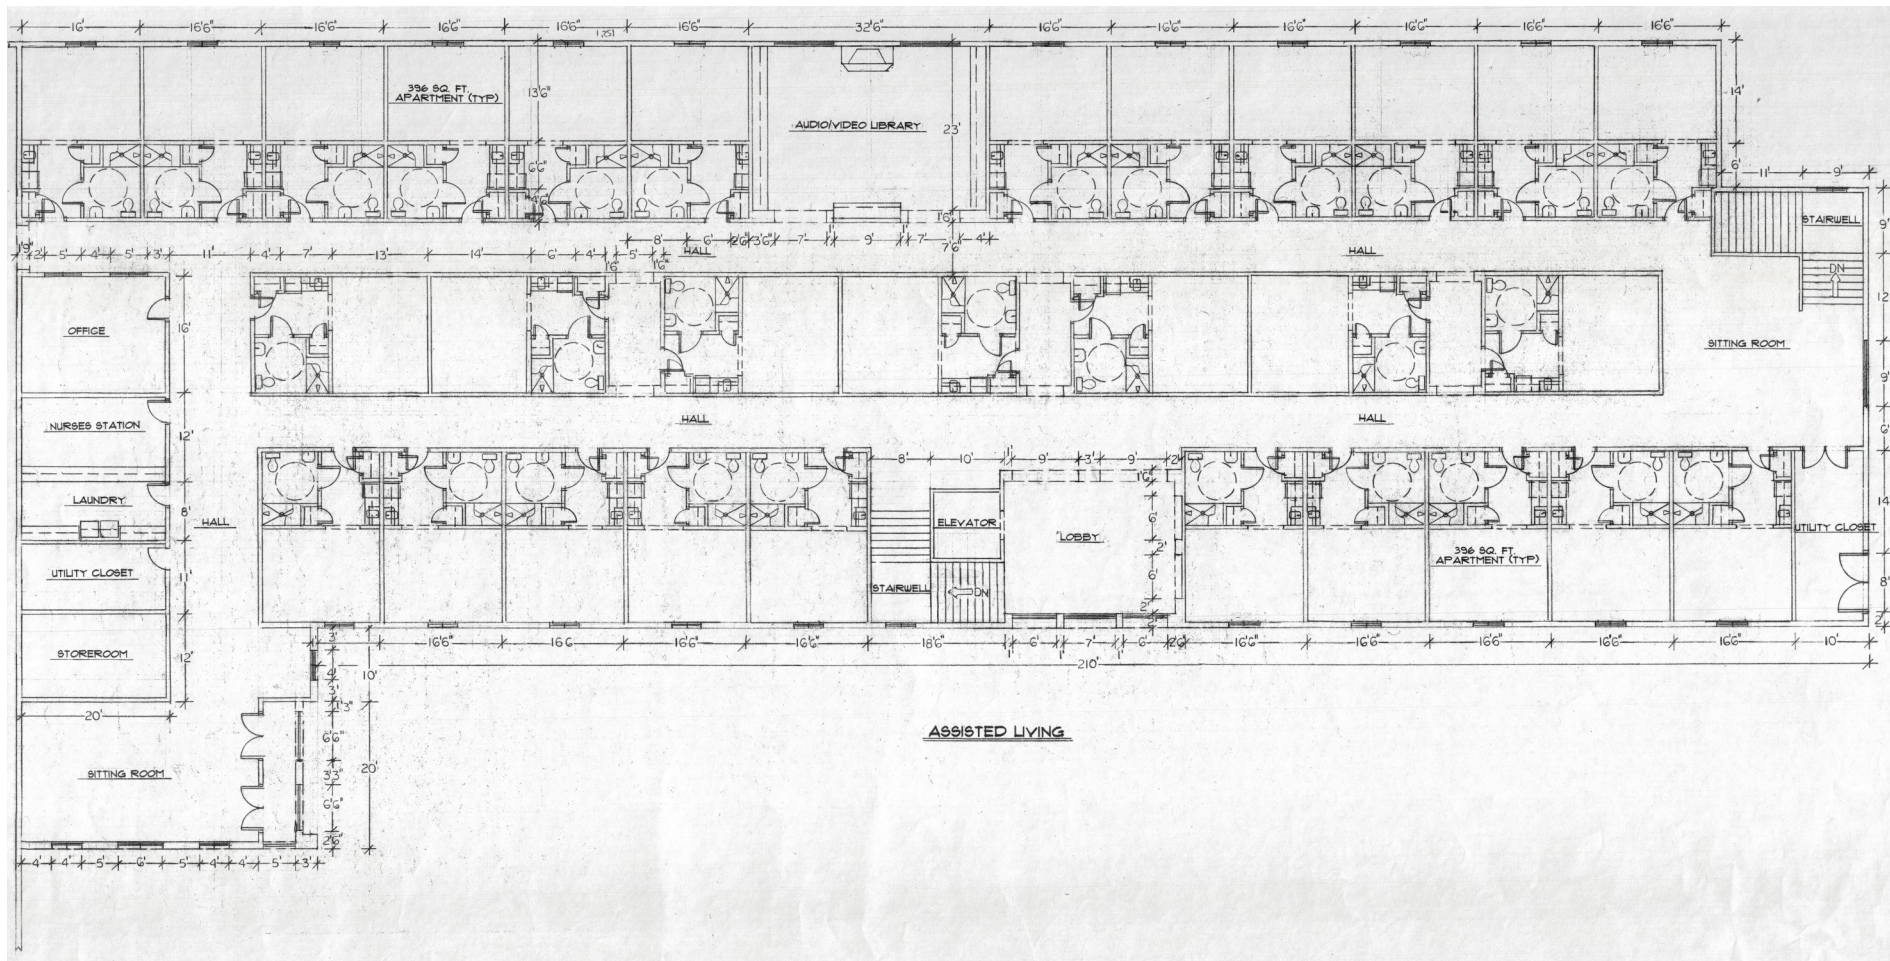

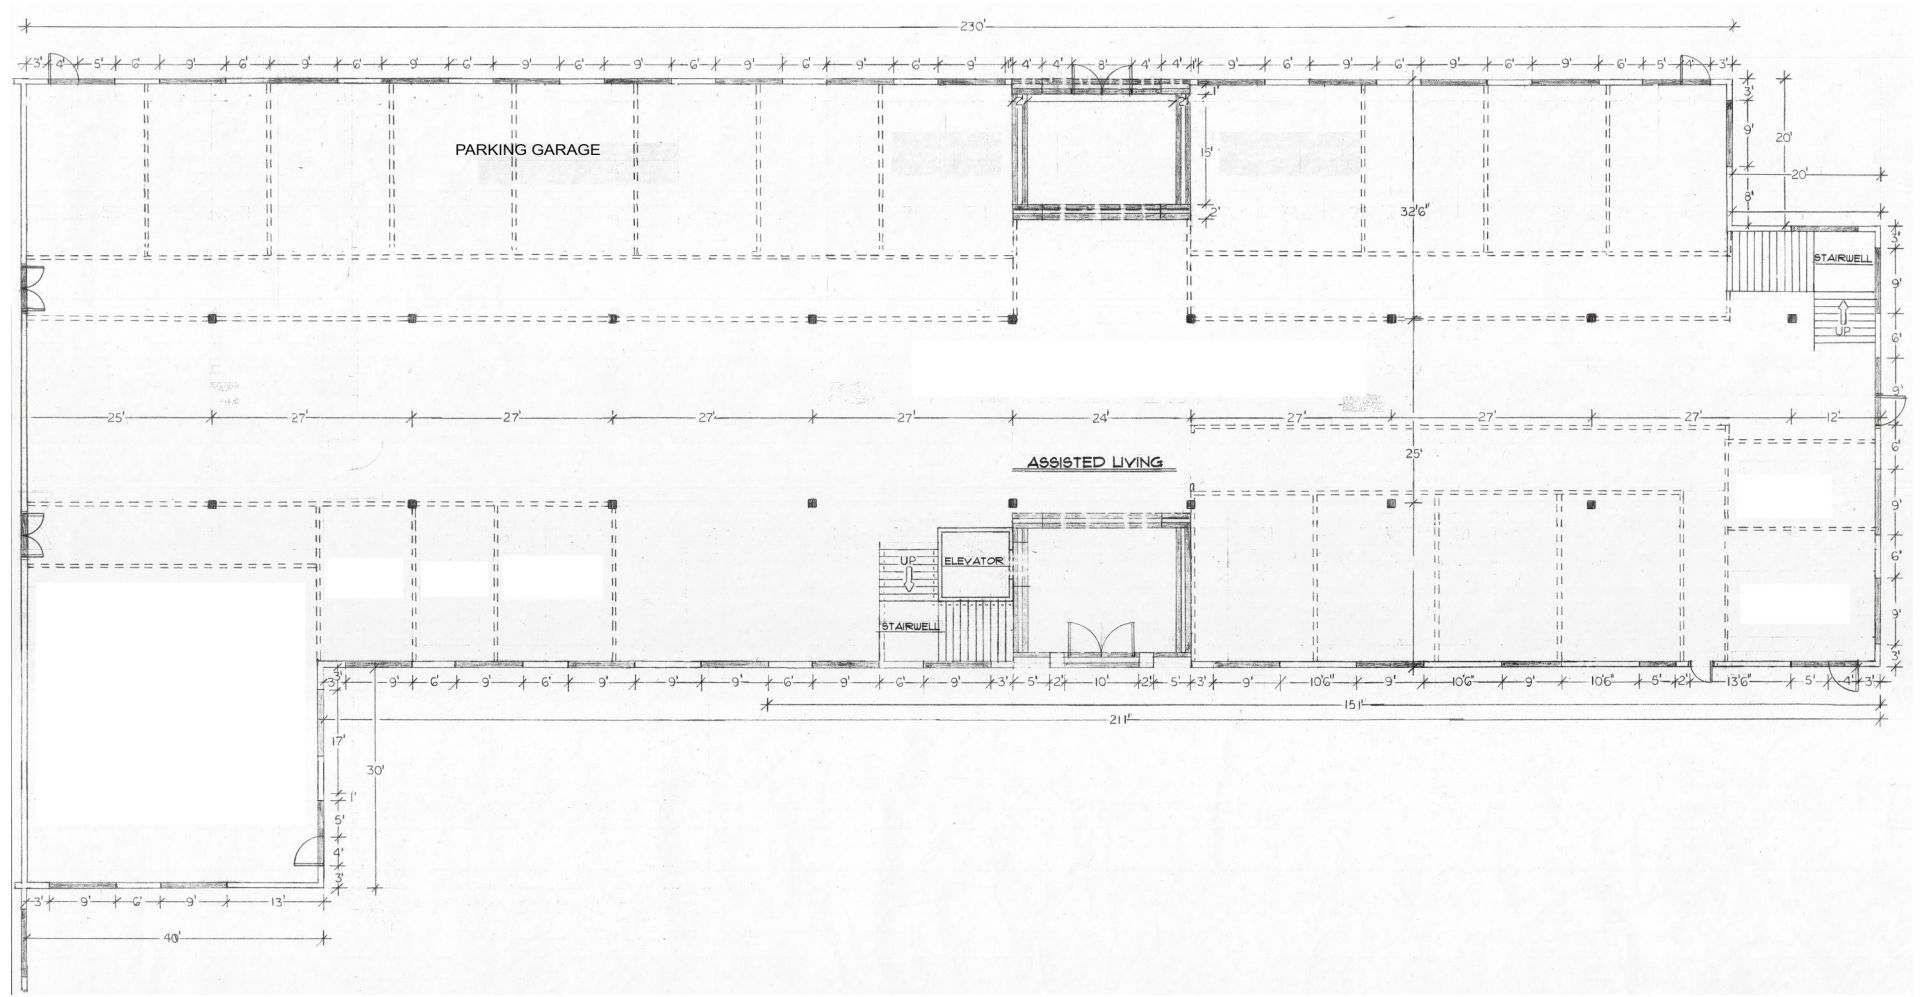

Tuscany Cove

Job #
Date 3/28/17
Scale Noted
Revised/Reviewed
By Date Description

jcwagner
& ASSOCIATES, INC.
ARCHITECTS

Not For
Construction

These drawings and specifications are for the property and are not to be used for any other purpose without the written consent of J.C. Wagner & Associates, Inc.

Assisted Living

A6.2



Tuscany Cove

Job #
Date 3/28/17
Scale Noted
Revision Schedule
Date Description

jcwagner
J & ASSOCIATES, INC.
www.jcwagner.com




Not For
Construction


These drawings and specifications are the property and copyright of J. Wagner & Associates, Inc. and shall not be reproduced, duplicated, or used in whole or in part without the express written approval of J. Wagner & Associates, Inc.

Memory Care


A3.2

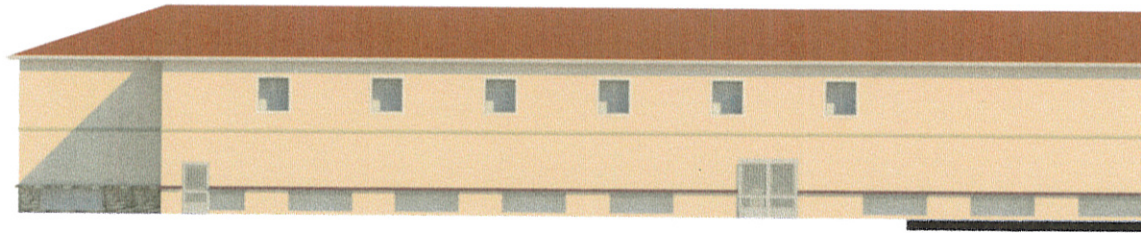


⑤ Assisted Living South Elevation West
1/8" = 1'-0"

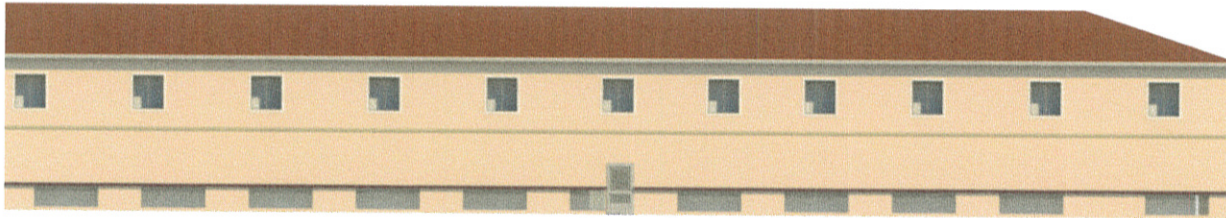

① Assisted Living South Elevation East
1/8" = 1'-0"

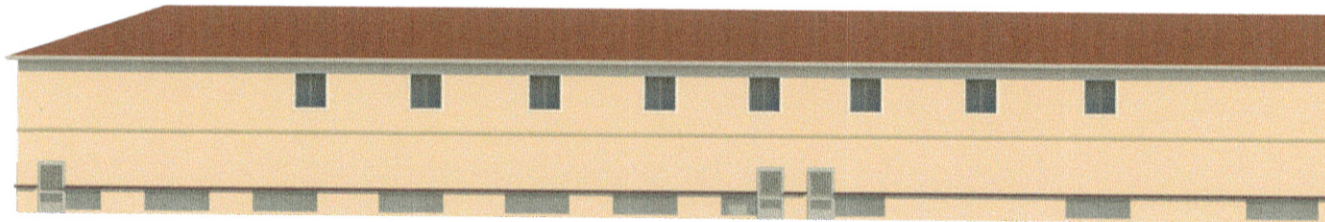

② Assisted Living East Elevation South
1/8" = 1'-0"

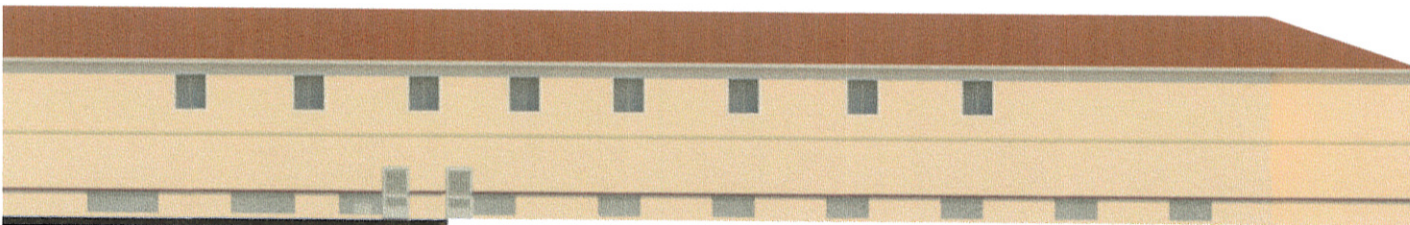

③ Assisted Living East Elevation North
1/8" = 1'-0"

Tuscany Cove

Job #
Date 07/07/17
Scale Noted
Revision Schedule
Date Description




2132 N El Dorado St
Stockton, CA 95204
(209) 496-1244
Lynn Wagner

Not For
Construction


These drawings and specifications are
the property and copyright of J. Wagner
& Associates, Inc. and shall not be used or
reproduced in part or in whole on any
other work except by agreement with
J. Wagner.

Assisted Living
Rear Elevations

A6.3

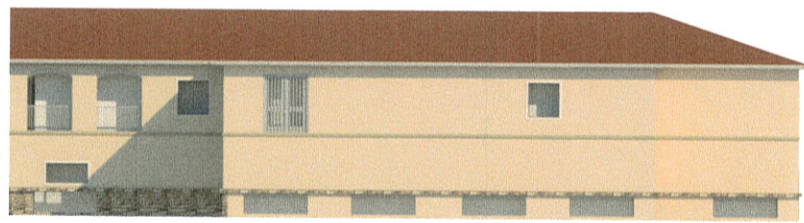

③ Assisted Living South-West Elevation
1/8" = 1'-0"

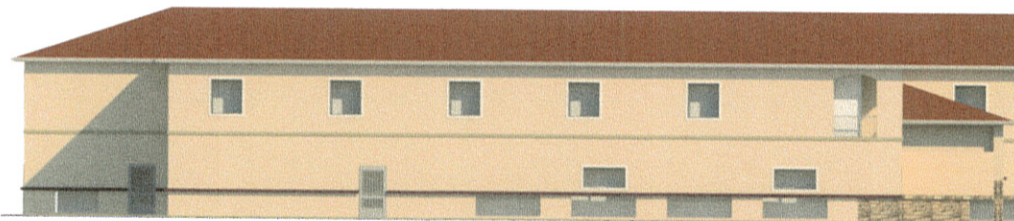

① Assisted Living North Elevation
1/8" = 1'-0"

Tuscany Cove

Job #		
Date	07/07/17	
Scale	Noted	
Revision Schedule		
#	Date	Description


jc WAGNER
& ASSOCIATES, INC.
2132 N El Dorado St
Stockton, CA 95204
(209) 485-2384
LIC# 76962

Not For
Construction


These drawings and specifications are the property and copyright of JCW Associates, Inc. and shall not be used or duplicated in part or in whole or for other work without the written agreement of JCW Associates, Inc.

Assisted Living
Elevations


A6.4

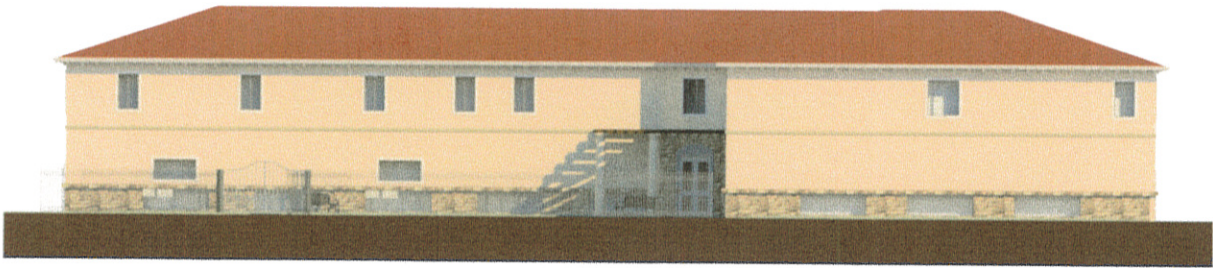


① Memory Care East Elevation
1/8" = 1'-0"

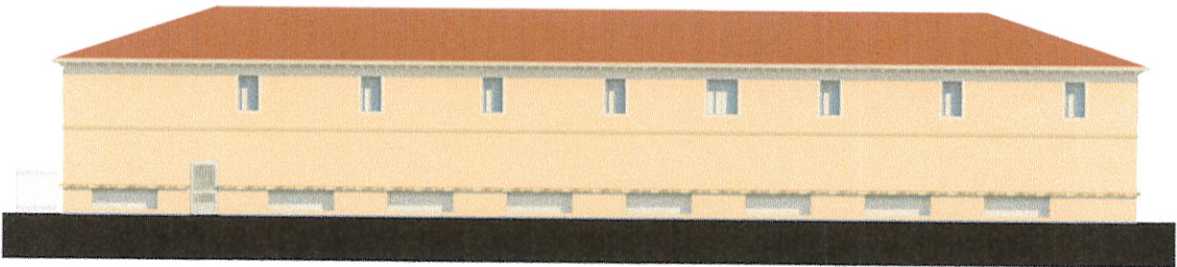

② Memory Care North Elevation
1/8" = 1'-0"

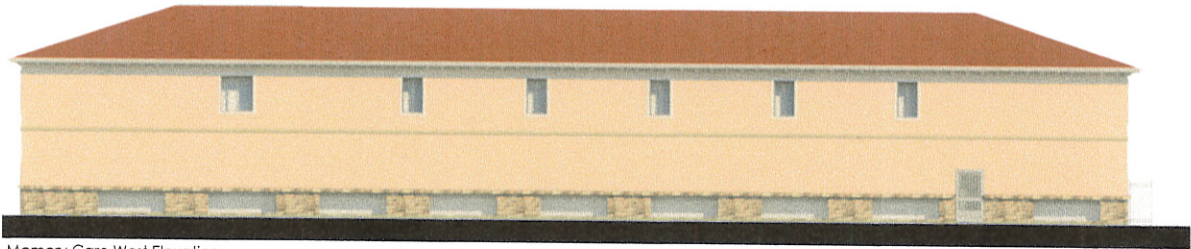

③ Memory Care West Elevation
1/8" = 1'-0"

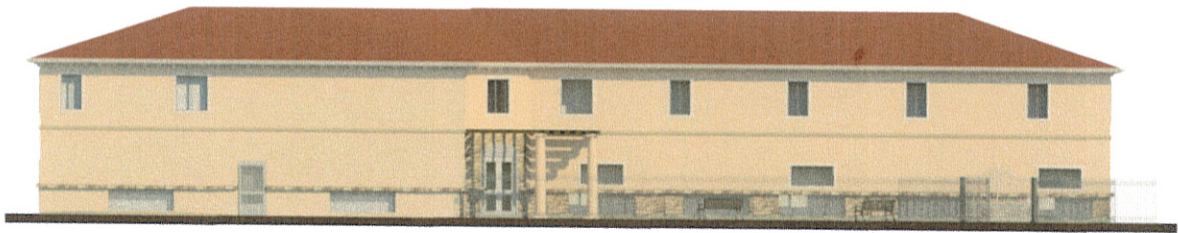

④ Memory Care South Elevation
1/8" = 1'-0"

Tuscany Cove

Job #
Date 07/07/17
Scale Noted

Revision Schedule	
#	Date Description



2132 Ft El Divado St
Chickadee, CA 95024
(209) 405-2344
Lic# 76960

Not For
Construction

These drawings and specifications are the property and copyright of jcwagner & associates, inc. and shall not be used or duplicated in part or in whole without the prior written consent of jcwagner & associates, inc.

Memory Care
Elevations

A6.5

Trees

Planting Lot Shade Trees - 15 cal. Qty. - 22



Groundcovers



The landscape design concept for Tuscany Cove Community is to provide an

Drought tolerant hardy shrubs and groundcover are proposed for a majority of


Social considerations have been provided in relation to what is noted that

Screen trees and shrubs are provided along the north, east and west property

years. Shrubs, grasses, and groundcover will be installed at 1-gallon and 5-gallon size with some specimens at 15-gallon. Trees will be a mix of

The entire site will be irrigated using a fully automatic system and designed to

KEY WORDS: *Chlamydia trachomatis*; *Neisseria meningitidis*; *Neisseria gonorrhoeae*; *Haemophilus influenzae*; *Streptococcus pneumoniae*

 

Costa Rica Area 84-048-1

61,218 sq (1.41 acre)

North Arrow

151 N. Nordin St., Sonoma, CA 95370
(209)532-2856 (209)532-9510 fax




 Date _____ By _____
 Modification _____


These plans are the property of U.S.A. Inc.; their use shall be restricted to the site for which they were prepared. Publication or other use of these plans in whole or in part is prohibited.

© 2017

Theory Case

Stockton, CA


MCR Engineering

Manitoba, CA 95338
Phone 209 239 6229

10. The following table shows the number of people who have been convicted of a crime in the United States since 1970, by race and sex. The data are from the U.S. Department of Justice, Bureau of the Census, and the U.S. Department of Education, Office of Education Statistics.

Publications

Plan

Scale:

Date: _____

Drawn: \ Checked:

16-1908

Sheet Number,

LO.

1997, 1998, 1999,26