



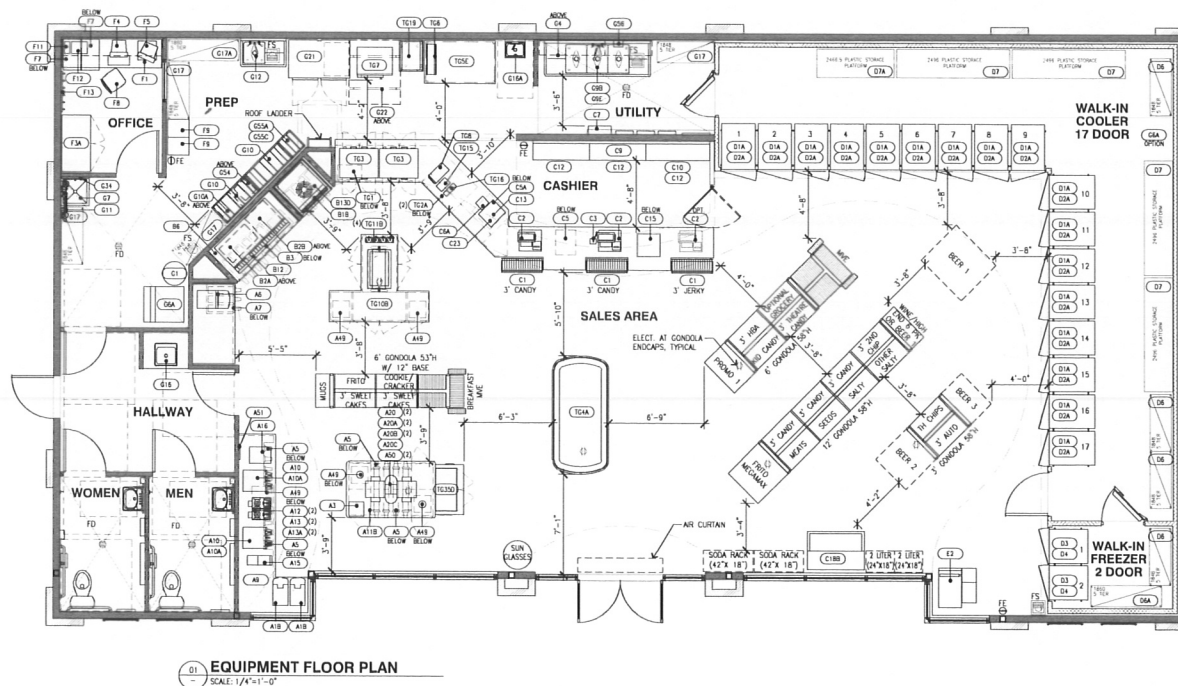

Floor Plan

NOT FOR CONSTRUCTION

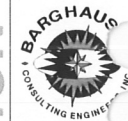

18715 72ND AVENUE, SOUTH
KENT, WA 98032
(425)251-6222
(425)251-8092 FAX

CIVIL, ENGINEERING, LAND PLANNING,
SURVEYING, ENVIRONMENTAL SERVICES

NO.	DATE	REVISION DESCRIPTION
1		
2		
3		
4		
5		
6		
7		
8		
9		
10		
11		
12		
13		
14		
15		
16		
17		

THIS SHEET IS
FOR
INFORMATION
ONLY

DEVELOPMENT INFORMATION:
ARCO NTI
MODIFIED
3000 gpm/gpm
W/ 26'x65' CAR WASH
FUEL CANOPY W/ 8 MPD's

SITE ADDRESS:

TRINITY PARKWAY
SCOTT CREEK DRIVE
STOCKTON, CA

FACILITY # TBD

DESIGNED BY: ALLIANCE 2000
CHECKED BY: R. NEW
DRAWN BY: ALLIANCE PVI
REVISION: PROJECT NO.
16700

DRAWING TITLE:

EQUIPMENT
FLOOR PLAN

SHEET NO:

Q1.1



NO.	DATE	REVISION DESCRIPTION
1		
2		
3		
4		
5		
6		
7		
8		
9		
10		

THIS SHEET IS
FOR
INFORMATION
ONLY

DEVELOPMENT INFORMATION:

ARCO NTI

MODIFIED

3000 am/pm

w/ 26'x65' CAR WASH

FUEL CANOPY w/ 8 MPE

TRINITY PARKWAY
@ SCOTT CREEK DRIVE
STOCKTON, CA



FACILITY # TBD

DESIGNED BY:	ALLIANCE ZBON:
CHECKED BY:	SP REF#:
DRAWN BY:	ALLIANCE PM:
VERSION	PROJECT NO
	16700

C-STORE ELEVATIONS

SHEET NO.

A2.1

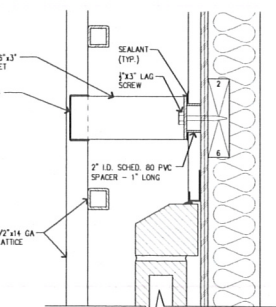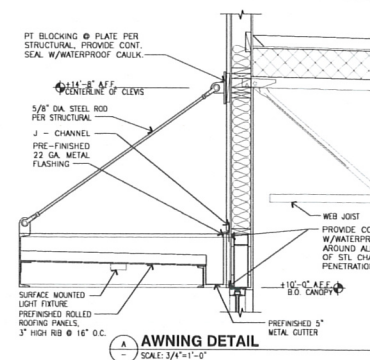

LATTICE CONNECTION DETAIL
SCALE: 3"=1'-0"

COLOR LEGEND

 **P-1** DUNN EDWARDS DE6130, "WOODED ACRES"

 **P-2** DUNN EDWARDS DE6128, "SAND DUNE"

 **P-3** DUNN EDWARDS DEC756, "WEATHERED BROWN", HIGH GLOSS

MATERIAL LEGEND


	CMU-1 CMU VENEER, TEXTURE: PRECISION COLOR: SANDSTONE MFG: ANGELLUS BLOCK CO.
	CMU-2 CMU VENEER, TEXTURE: SPLIT FACE COLOR: SPICE MFG: ANGELLUS BLOCK CO.
	CMU-3 CMU VENEER, TEXTURE: PRECISION COLOR: WARM GRAY MFG: ANGELLUS BLOCK CO.
	STUCCO 3/4" CEMENT PLASTER, INSTALLED PER MFG. SPECIFICATIONS; TEXTURE: FINE SAND FINISH
	ALUM CLEAR ANODIZED ALUMINUM
	STL-1 STEEL: AMING

KEYED NOTES


- 1 ALUMINUM ENTRANCE AND STOREFRONT SYSTEM
- 2 STEEL AIMING ROD AND CLEMS, REFER TO DETAIL "A"
- 3 STEEL LATTICE, REFER TO DETAIL "B" FOR BUILDING CONNECTION
- 4 WALL POSTER
- 5 INTERNALLY ILLUMINATED SURFACE MOUNTED WALL SIGN
- 6 WALL MOUNTED LED LIGHTURE, MFR: SLV LIGHTING, MODEL: DELUXA WIDE, COLOR: SILVER GREY
- 7 WALL MOUNTED SIGN LIGHTING, MFR: SLV LIGHTING, MODEL: EASYLITE DISPLAY Q110 1/8" LED BUILD
- 8 ROOFTOP EQUIPMENT BEYOND
- 9 FAUX OPAQUE WINDOW WITH ALUMINUM FRAME
- 10 MFR: SURFACE MOUNTED AIMING LED LIGHTURE, SLV LIGHTING



Elevations

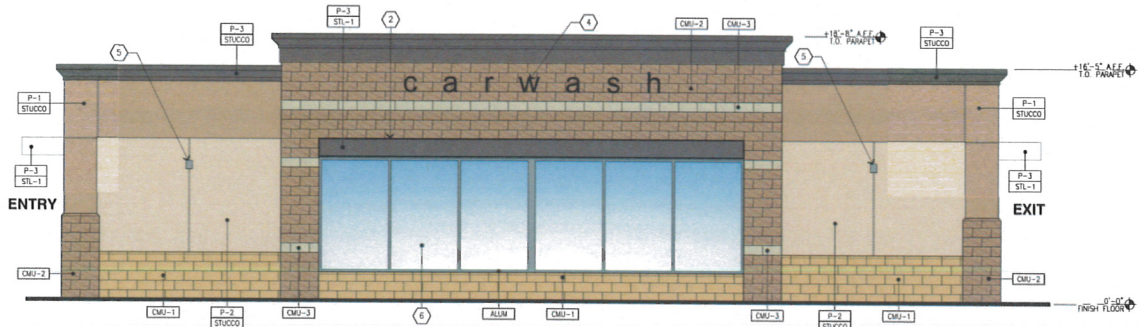


01 NORTH CAR WASH ELEVATION
SCALE: 1/4"=1'-0"

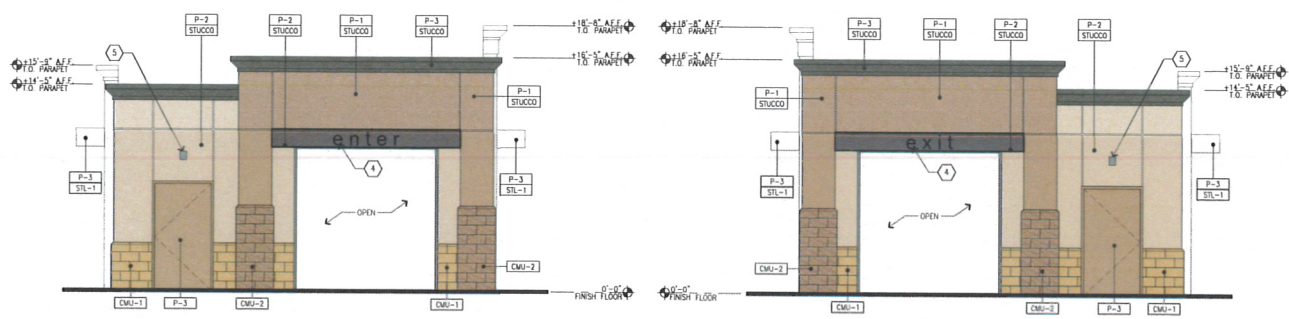

02 EAST CAR WASH ELEVATION (ENTRY)
SCALE: 1/4"=1'-0"

03 WEST CAR WASH ELEVATION (EXIT)
SCALE: 1/4"=1'-0"

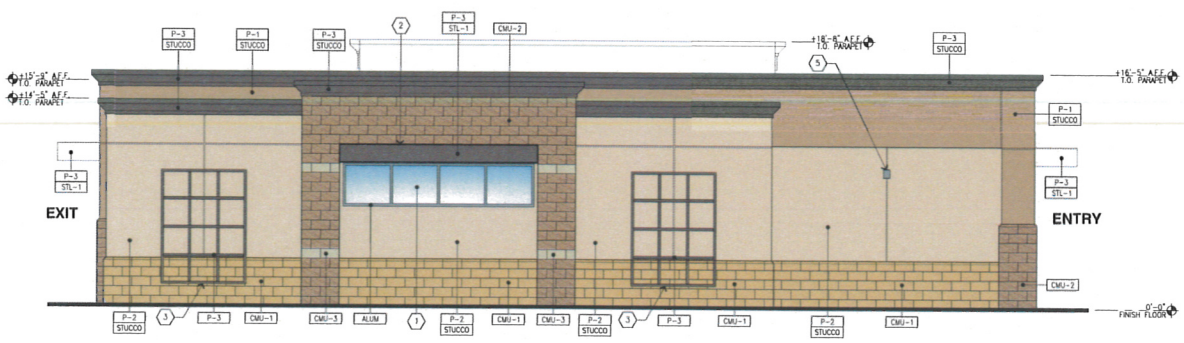

04 SOUTH CAR WASH ELEVATION (FACING SCOTT CREEK DRIVE)
SCALE: 1/4"=1'-0"

COLOR LEGEND

- P-1 DUNN EDWARDS, DE5130, "WOODED ACRE"
- P-2 DUNN EDWARDS DE5128, "SAND DUNE"
- P-3 DUNN EDWARDS DEC756, "WEATHERED BROWN", HIGH GLOSS

MATERIAL LEGEND

- CMU-1 CMU VENEER, TEXTURE: PRECISION, COLOR: SANDSTONE, MFG: ANGELLUS BLOCK CO.
- CMU-2 CMU VENEER, TEXTURE: SPLIT FACE, COLOR: SPICE, MFG: ANGELLUS BLOCK CO.
- CMU-3 CMU VENEER, TEXTURE: PRECISION, COLOR: WARM GRAY, MFG: ANGELLUS BLOCK CO.

- STUCCO 3/8" CEMENT PLASTER, INSTALLED PER MFG. SPECIFICATIONS, TEXTURE: FINE SAND FINISH
- ALUM CLEAR ANODIZED ALUMINUM
- STL-1 STEEL LATTICE

KEYED NOTES

- 1 PAUX OPAQUE WINDOW WITH ALUMINUM FRAME
- 2 STEEL LATTICE
- 3 STEEL LATTICE
- 4 SURFACE MOUNTED WALL SIGN
- 5 WALL MOUNTED LED FIXTURE
- 6 WINDOW WITH ALUMINUM FRAME

NOT FOR CONSTRUCTION

CLIENT

18215 72ND AVENUE SOUTH
KENT, WA 98032
(425)251-6222
(425)251-8782 FAX

ARCHITECT

ARCO
10 WEST CREEK DRIVE
STOCKTON, CA

ENGINEER

BARGHAUS
CONSULTING ENGINEERS, INC.
18215 72ND AVENUE SOUTH
KENT, WA 98032
(425)251-6222
(425)251-8782 FAX

NO. DATE REVISION DESCRIPTION

NO.	DATE	REVISION	DESCRIPTION
1			
2			
3			
4			
5			
6			
7			
8			
9			
10			

THIS SHEET IS FOR INFORMATION ONLY

DEVELOPMENT INFORMATION

ARCO NTI
MODIFIED
3000 sqm/pm
w/ 26'x65' CAR WASH
FUEL CANOPY w/ 6 MPD's

SITE ADDRESS

TRINITY PARKWAY
@ SCOTT CREEK DRIVE
STOCKTON, CA

FACILITY # TBD

DESIGNED BY: ALLIANCE INDM
CHECKED BY: BP RETN
DRAWN BY: ALLIANCE INDM
VERSION: PROJECT # 16700


DRAWING TITLE

CAR WASH
ELEVATIONS

SHEET NO.

CWA2.1

Elevations

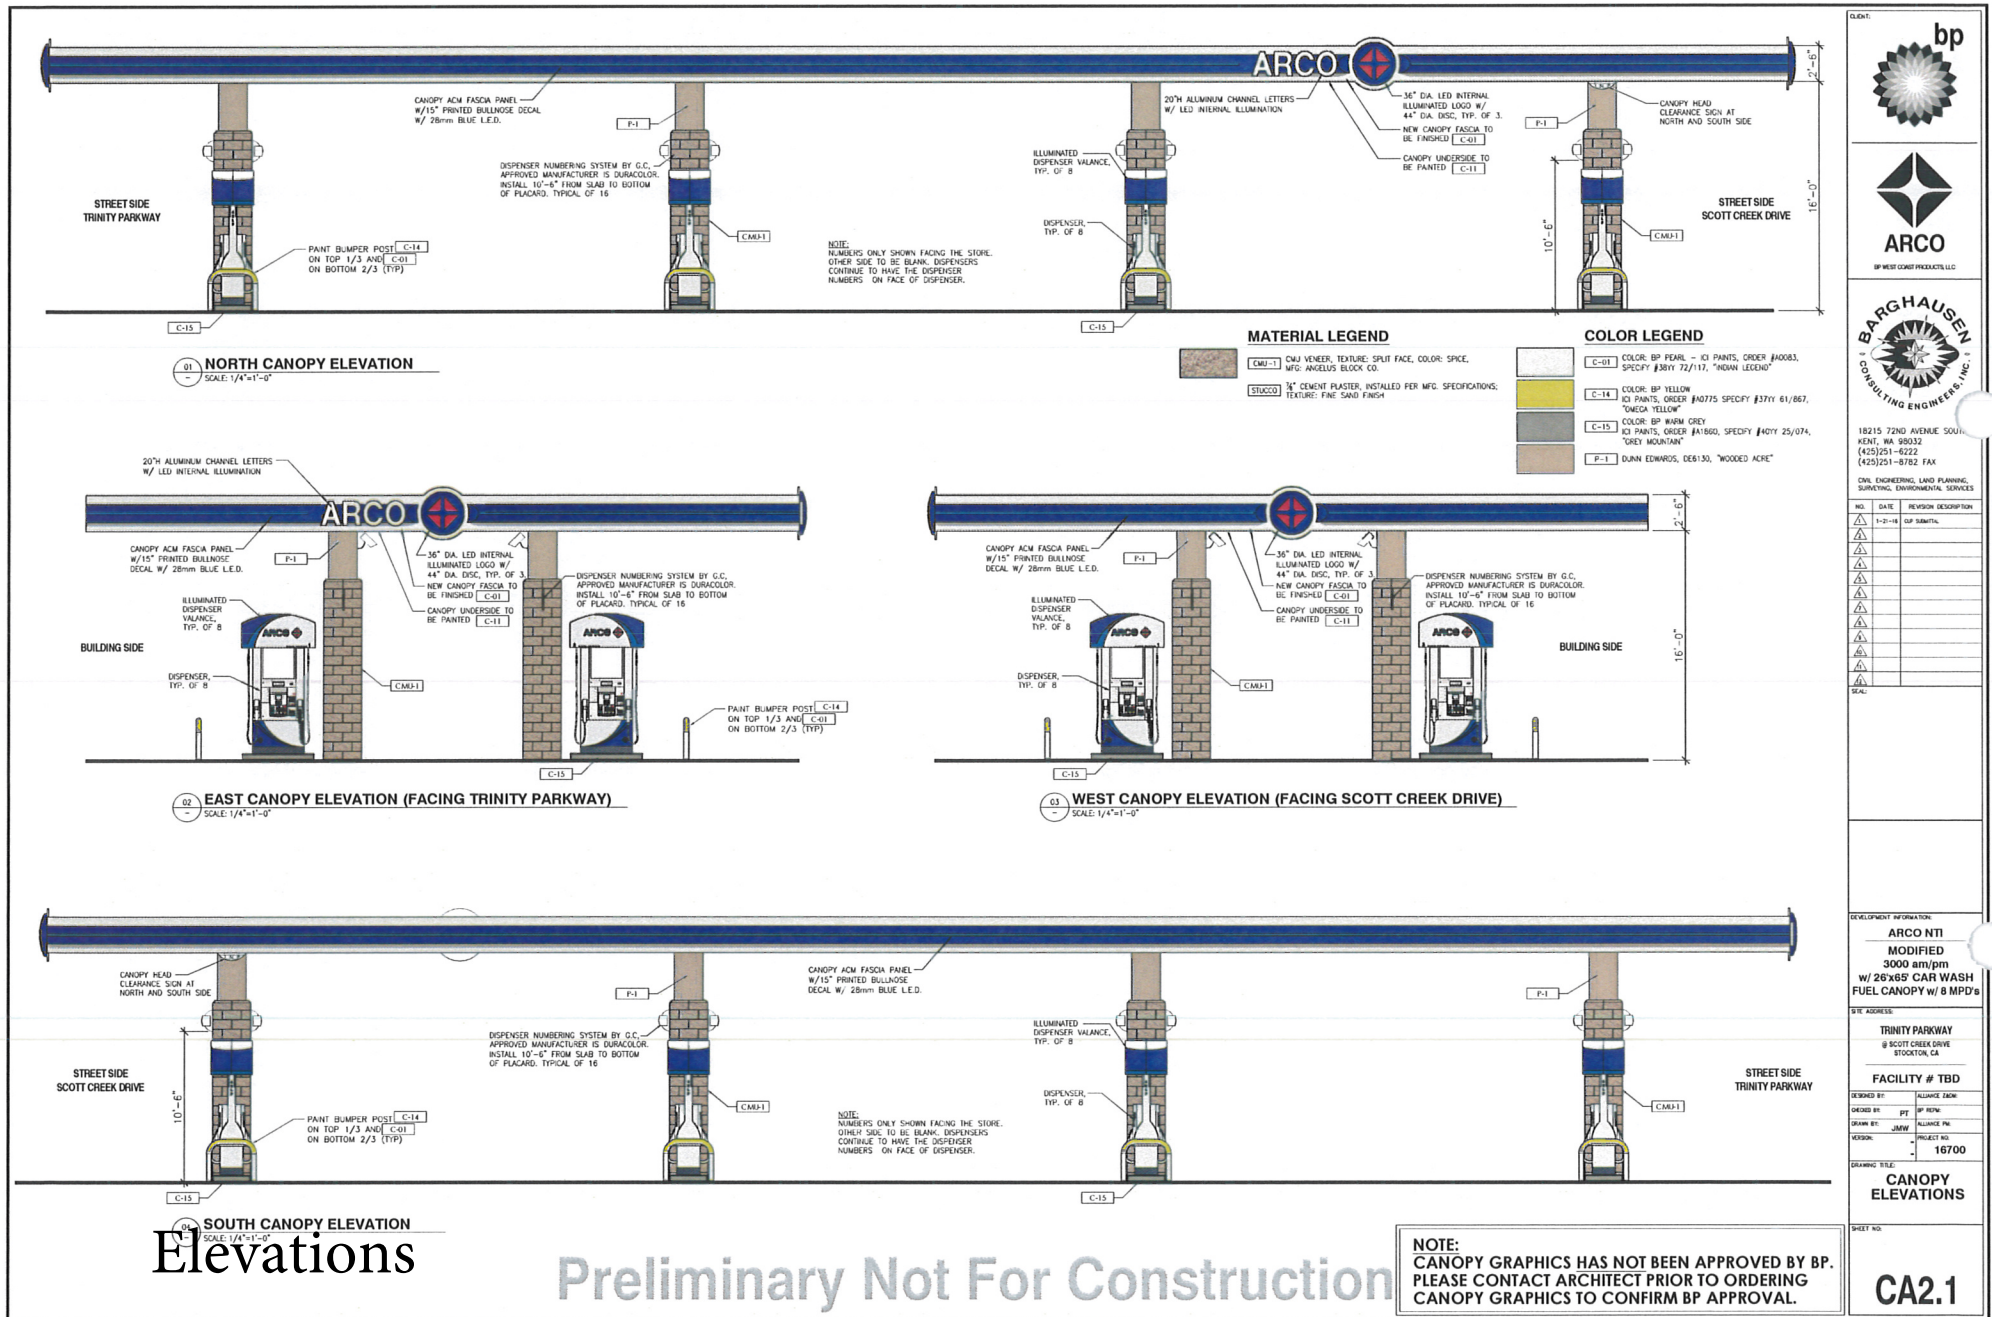

CLIENT: **bp**

ARCO
BP WEST COAST PRODUCTS, LLC

BARGHAUSEN
CONSULTING ENGINEERS, INC.

18215 72ND AVENUE SOUTH
KENT, WA 98032
(425)251-6222
(425)251-8782 FAX

CIVIL ENGINEERING, LAND PLANNING,
SURVEYING, ENVIRONMENTAL SERVICES

NO.	DATE	REVISION DESCRIPTION
1	1-21-16	BP SUBMITAL
2		
3		
4		
5		
6		
7		
8		
9		
10		

DEVELOPMENT INFORMATION

ARCO NTI
MODIFIED
3000 am/pm
w/ 26'x65' CAR WASH
FUEL CANOPY w/ 8 MPD's

SITE ADDRESS:
TRINITY PARKWAY
8 SCOTT CREEK DRIVE
STOCKTON, CA

FACILITY # TBD

DESIGNED BY:	BY:	APPROVED BY:
DRAWN BY:	JMBW	ALLIANCE NO.
VERSION:	-	PROJECT NO.
		16700

DRAWING TITLE:
CANOPY ELEVATIONS

SHEET NO.
CA2.1

Revised 3/21/16