

PANDA EXPRESS (Space J1 - 2,350sf)
VERIZON (Space J2 - 2,600sf)
SHERWOOD NAILS (Space J3 - 849sf)
STARBUCKS (Space J4 - 1,400sf)

Sherwood Mall 5308 Pacific Avenue Stockton, California 95207	 3344 Peachtree Road NE, Suite 1400 Atlanta, Georgia 30326
Site Plan	Revision Date 7/15/20

COPYRIGHT NOTICE:
THIS DRAWING WAS PREPARED FOR USE ON
A SPECIFIC SITE CONTINGENTLY AND ONLY
WITH ITS ISSUE DATE AND IT IS NOT SUITABLE
FOR USE ON A DIFFERENT PROJECT SITE OR
AT A LATER TIME. USE OF THIS DRAWING FOR
REFERENCE OR EXAMPLE ON ANOTHER
PROJECT REQUIRES THE SERVICES OF
PROPERLY LICENSED ARCHITECTS AND
ENGINEERS. REPRODUCTION OF THIS
DRAWING FOR REUSE ON ANOTHER PROJECT
IS NOT AUTHORIZED AND MAY BE CONTRARY
TO THE LAW.




TENANT C

+218'

TENANT A

+266'

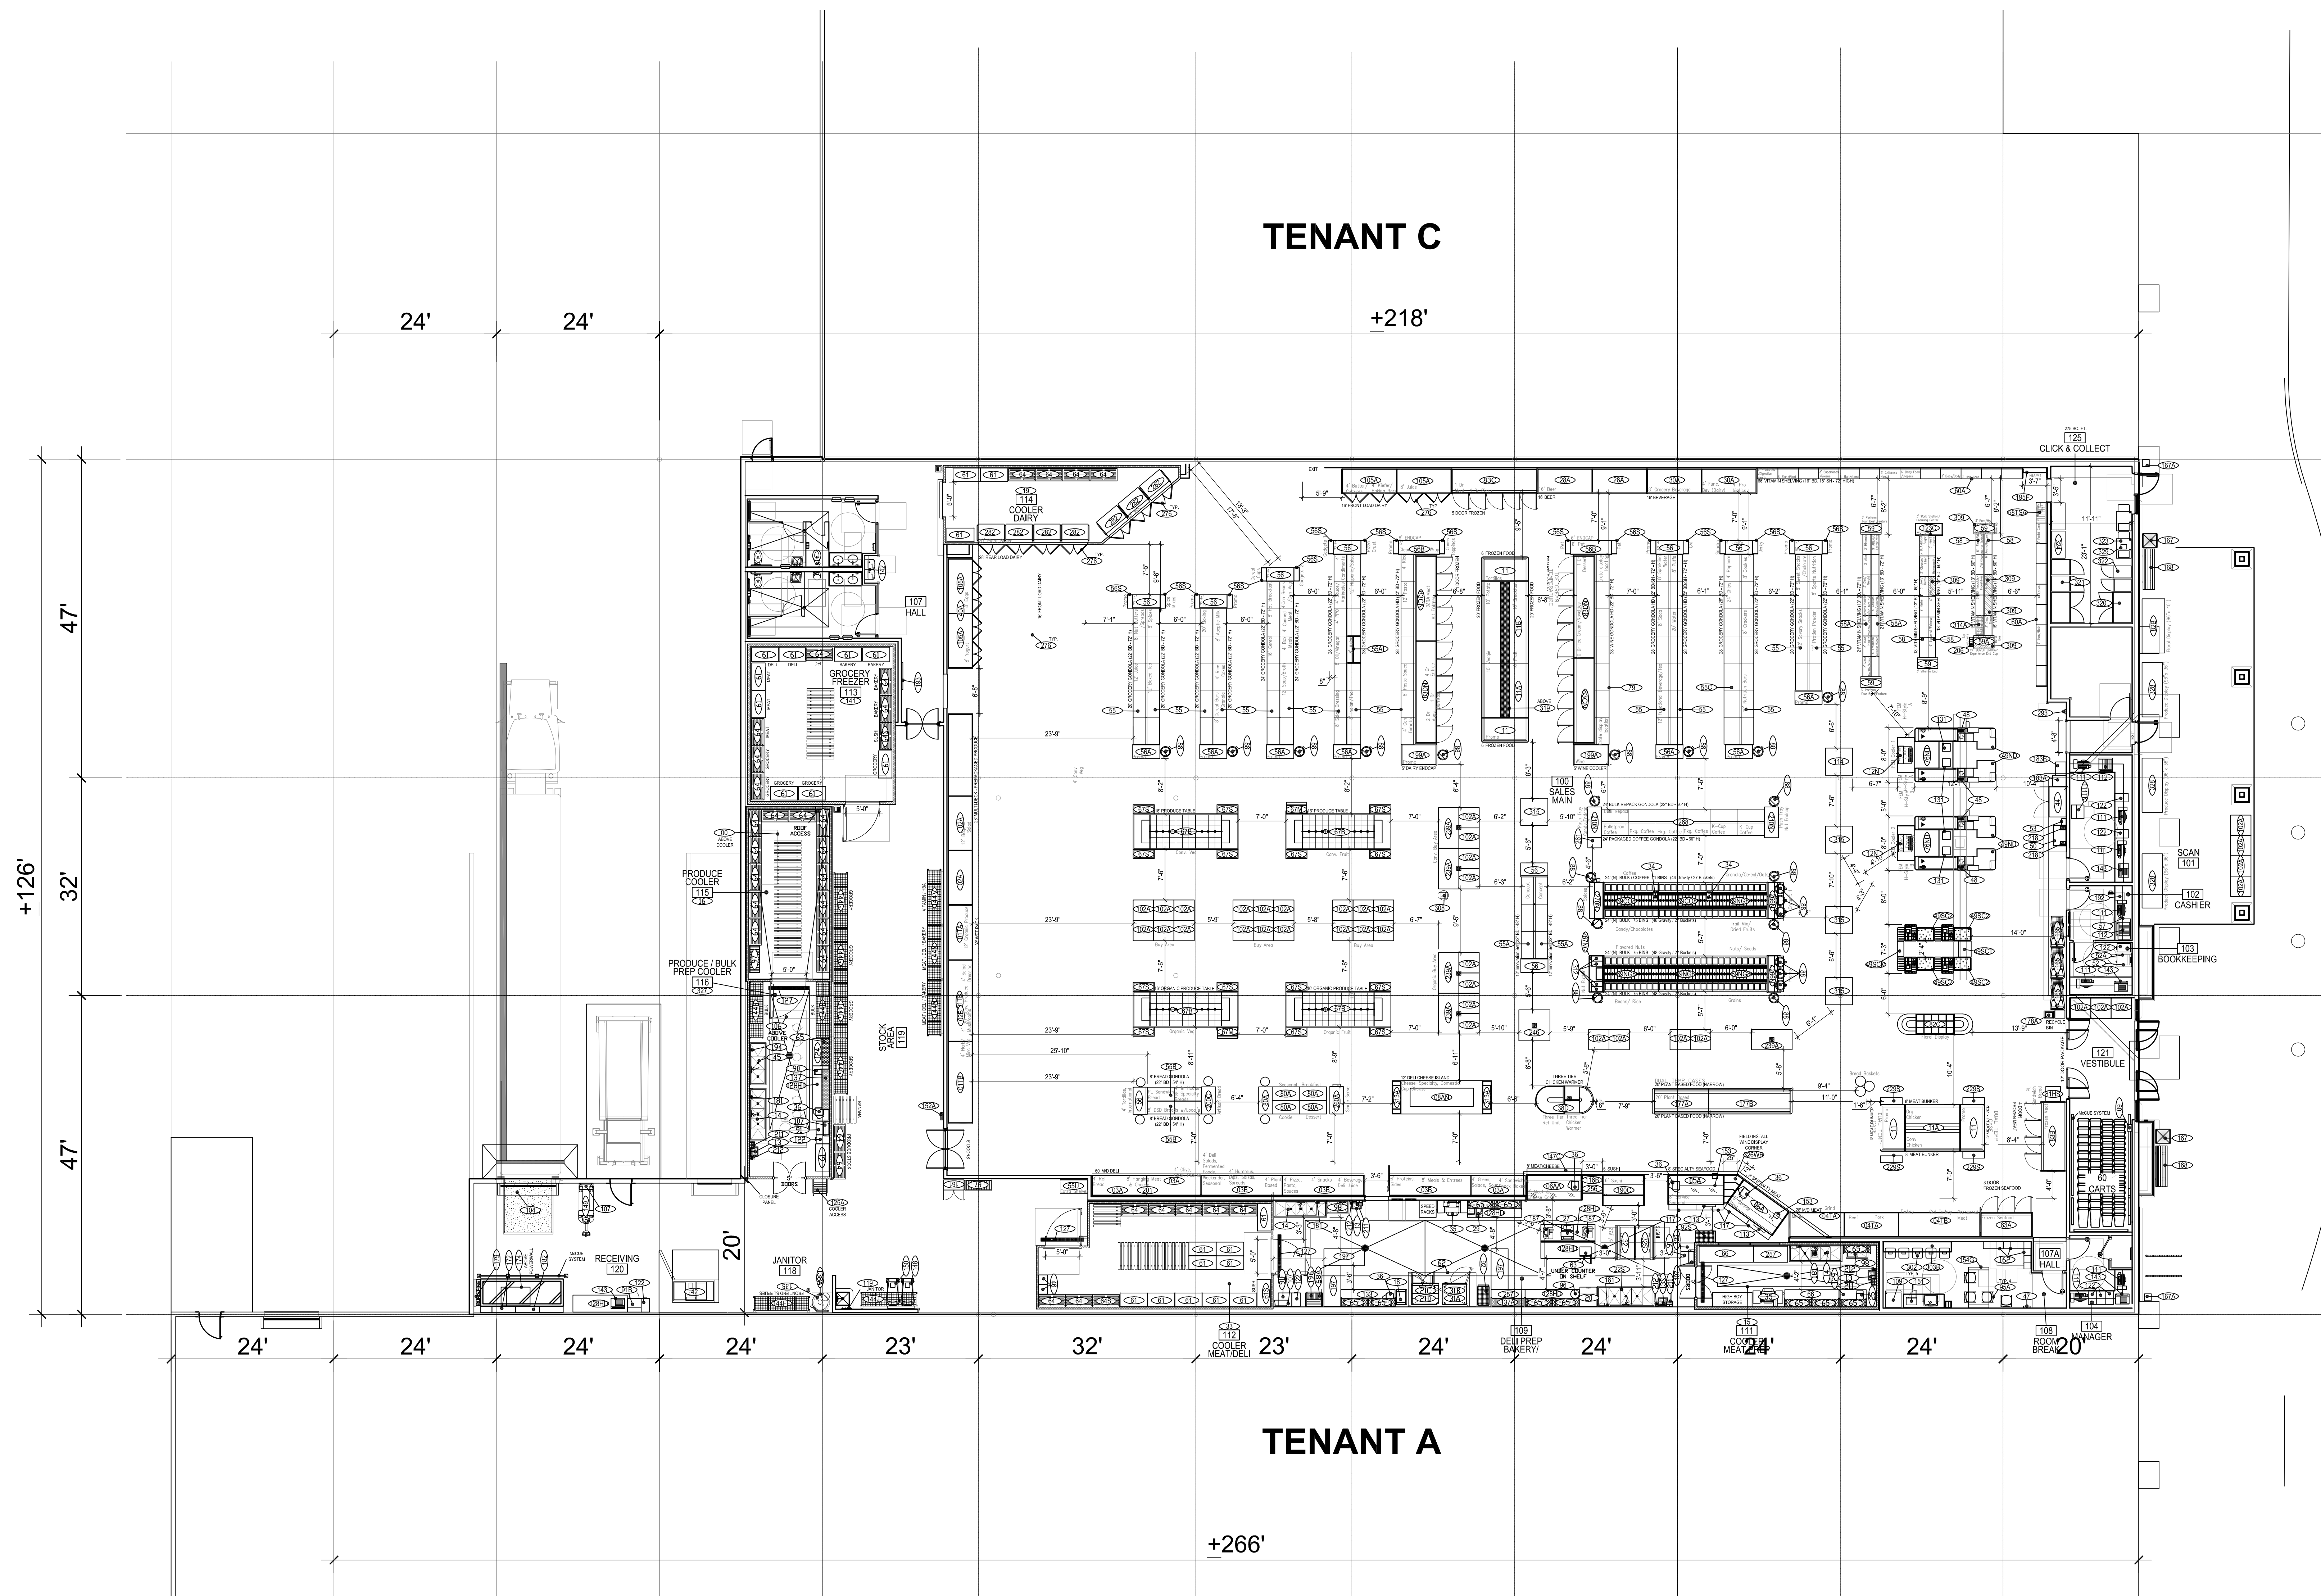

24' 24'

47'

32'

47'

24' 24' 24' 24' 23' 32' 23' 24' 24' 24' 24' 20'

DATE:	10-14-21
DRAWN BY:	TAM
CHECKED BY:	
SCALE:	
PROJECT NUMBER:	62931019
SHEET:	
REV:	