
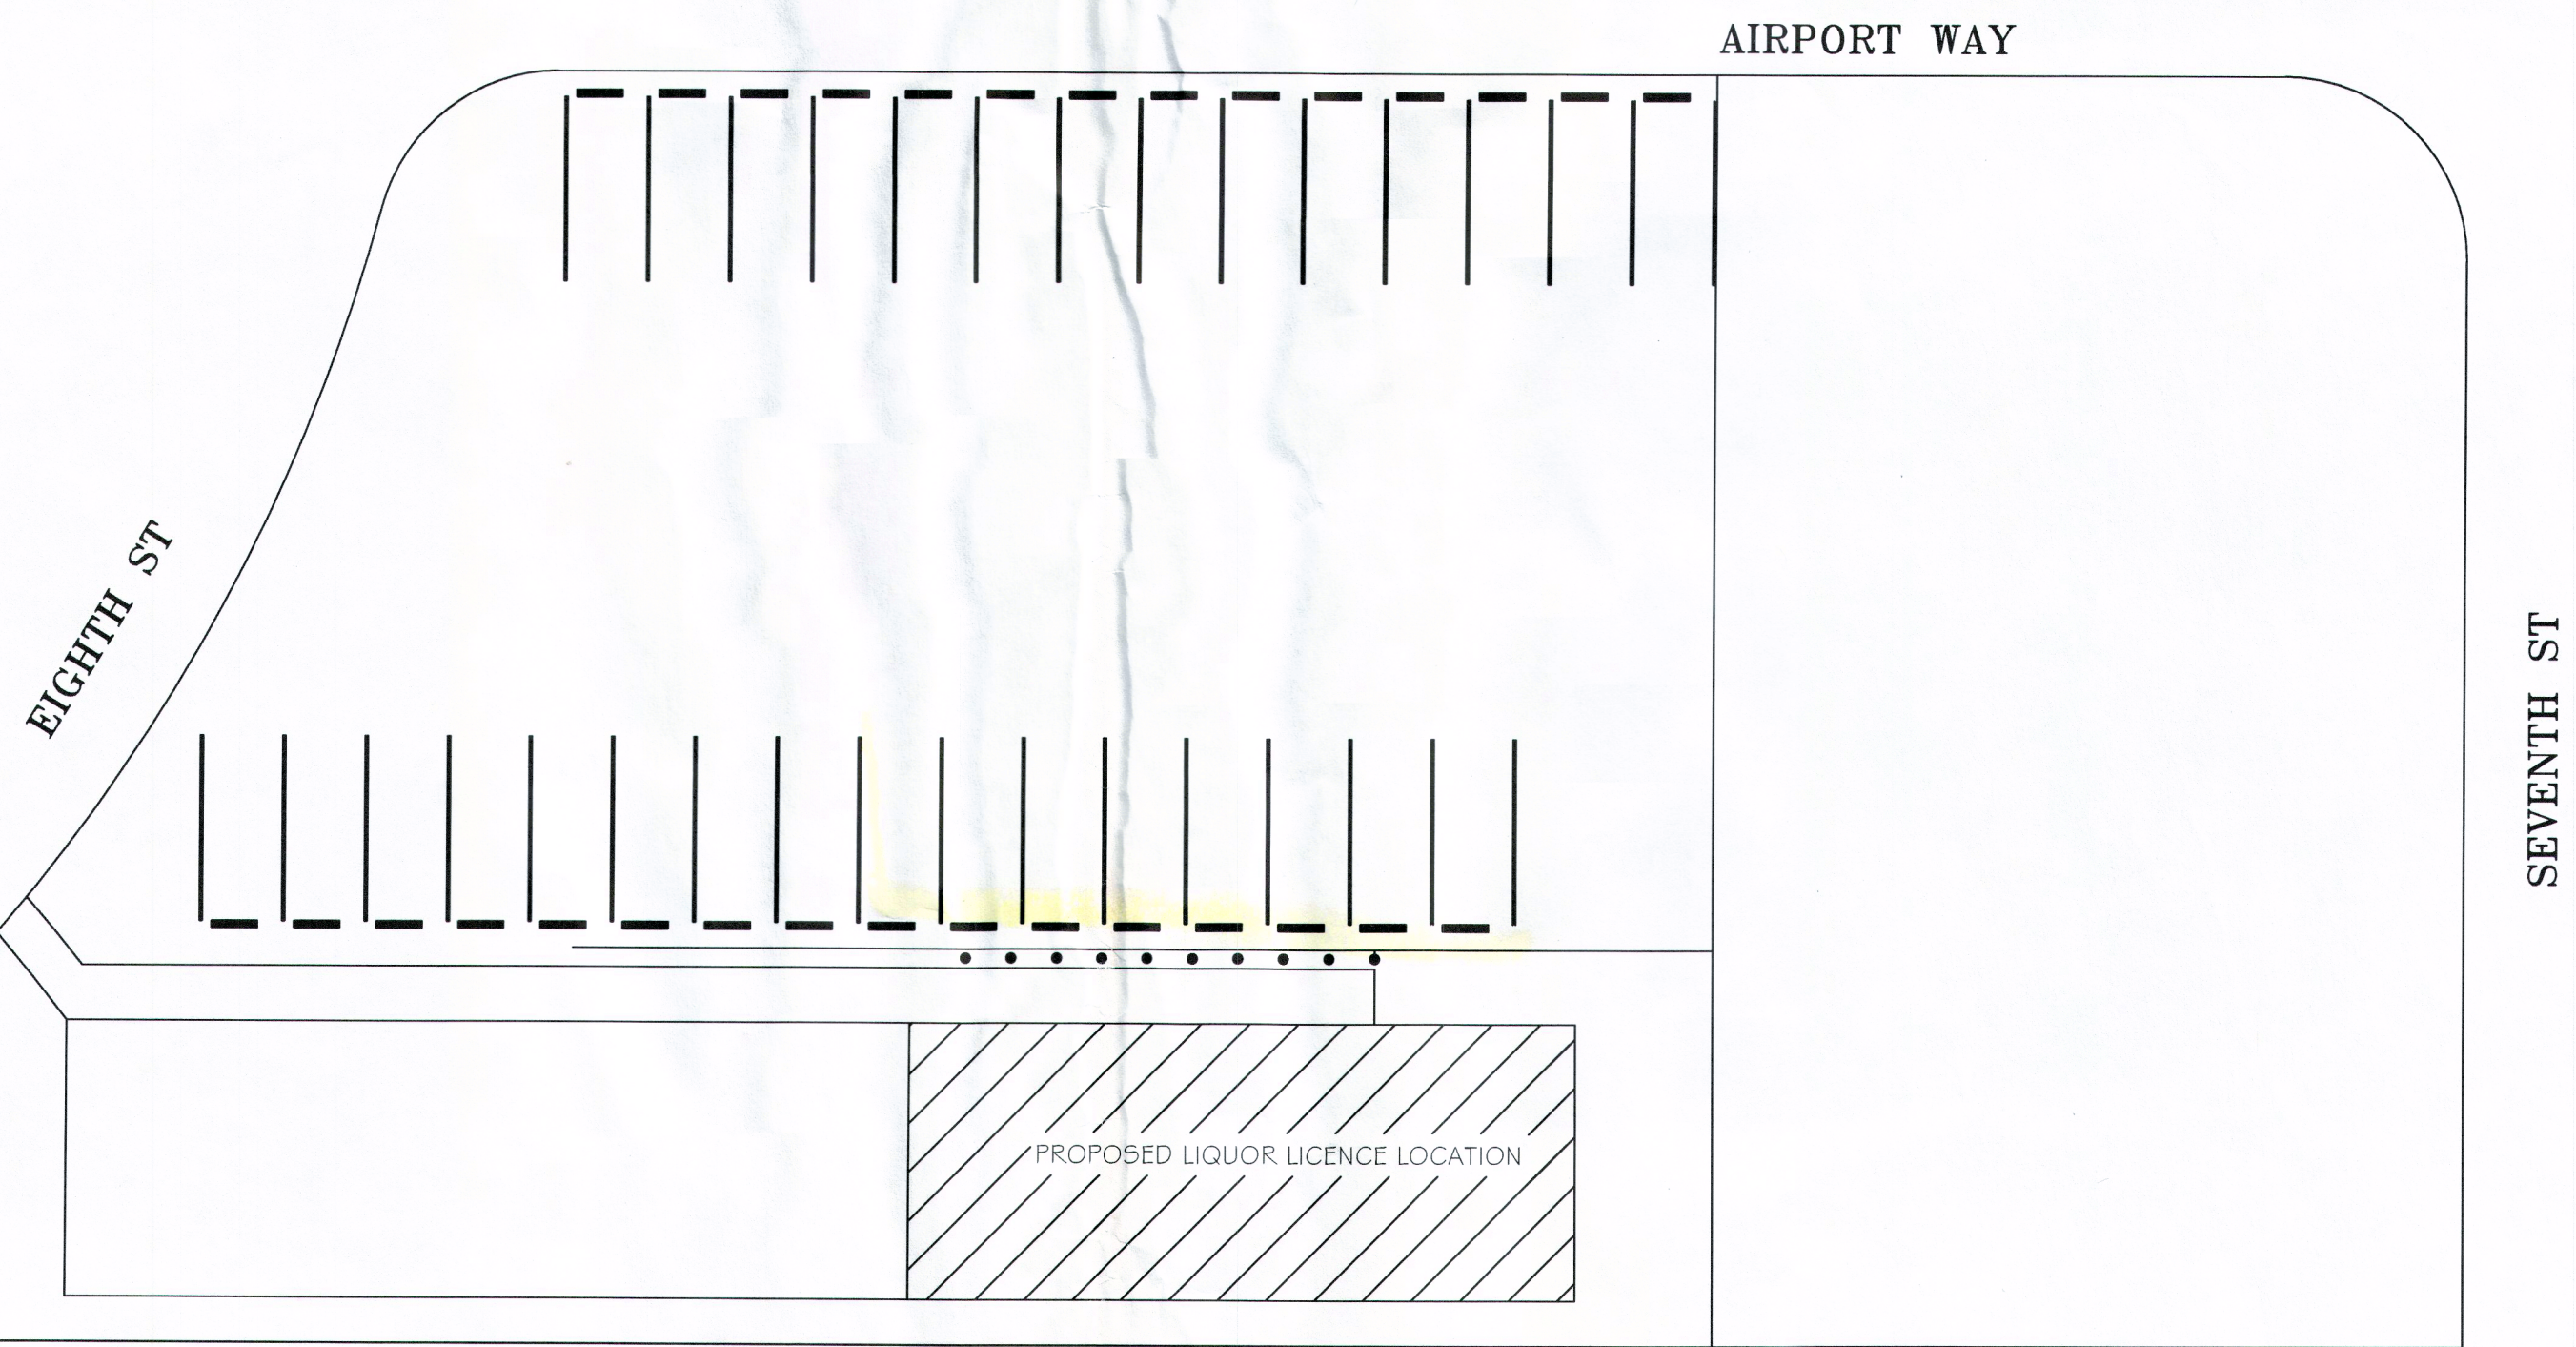


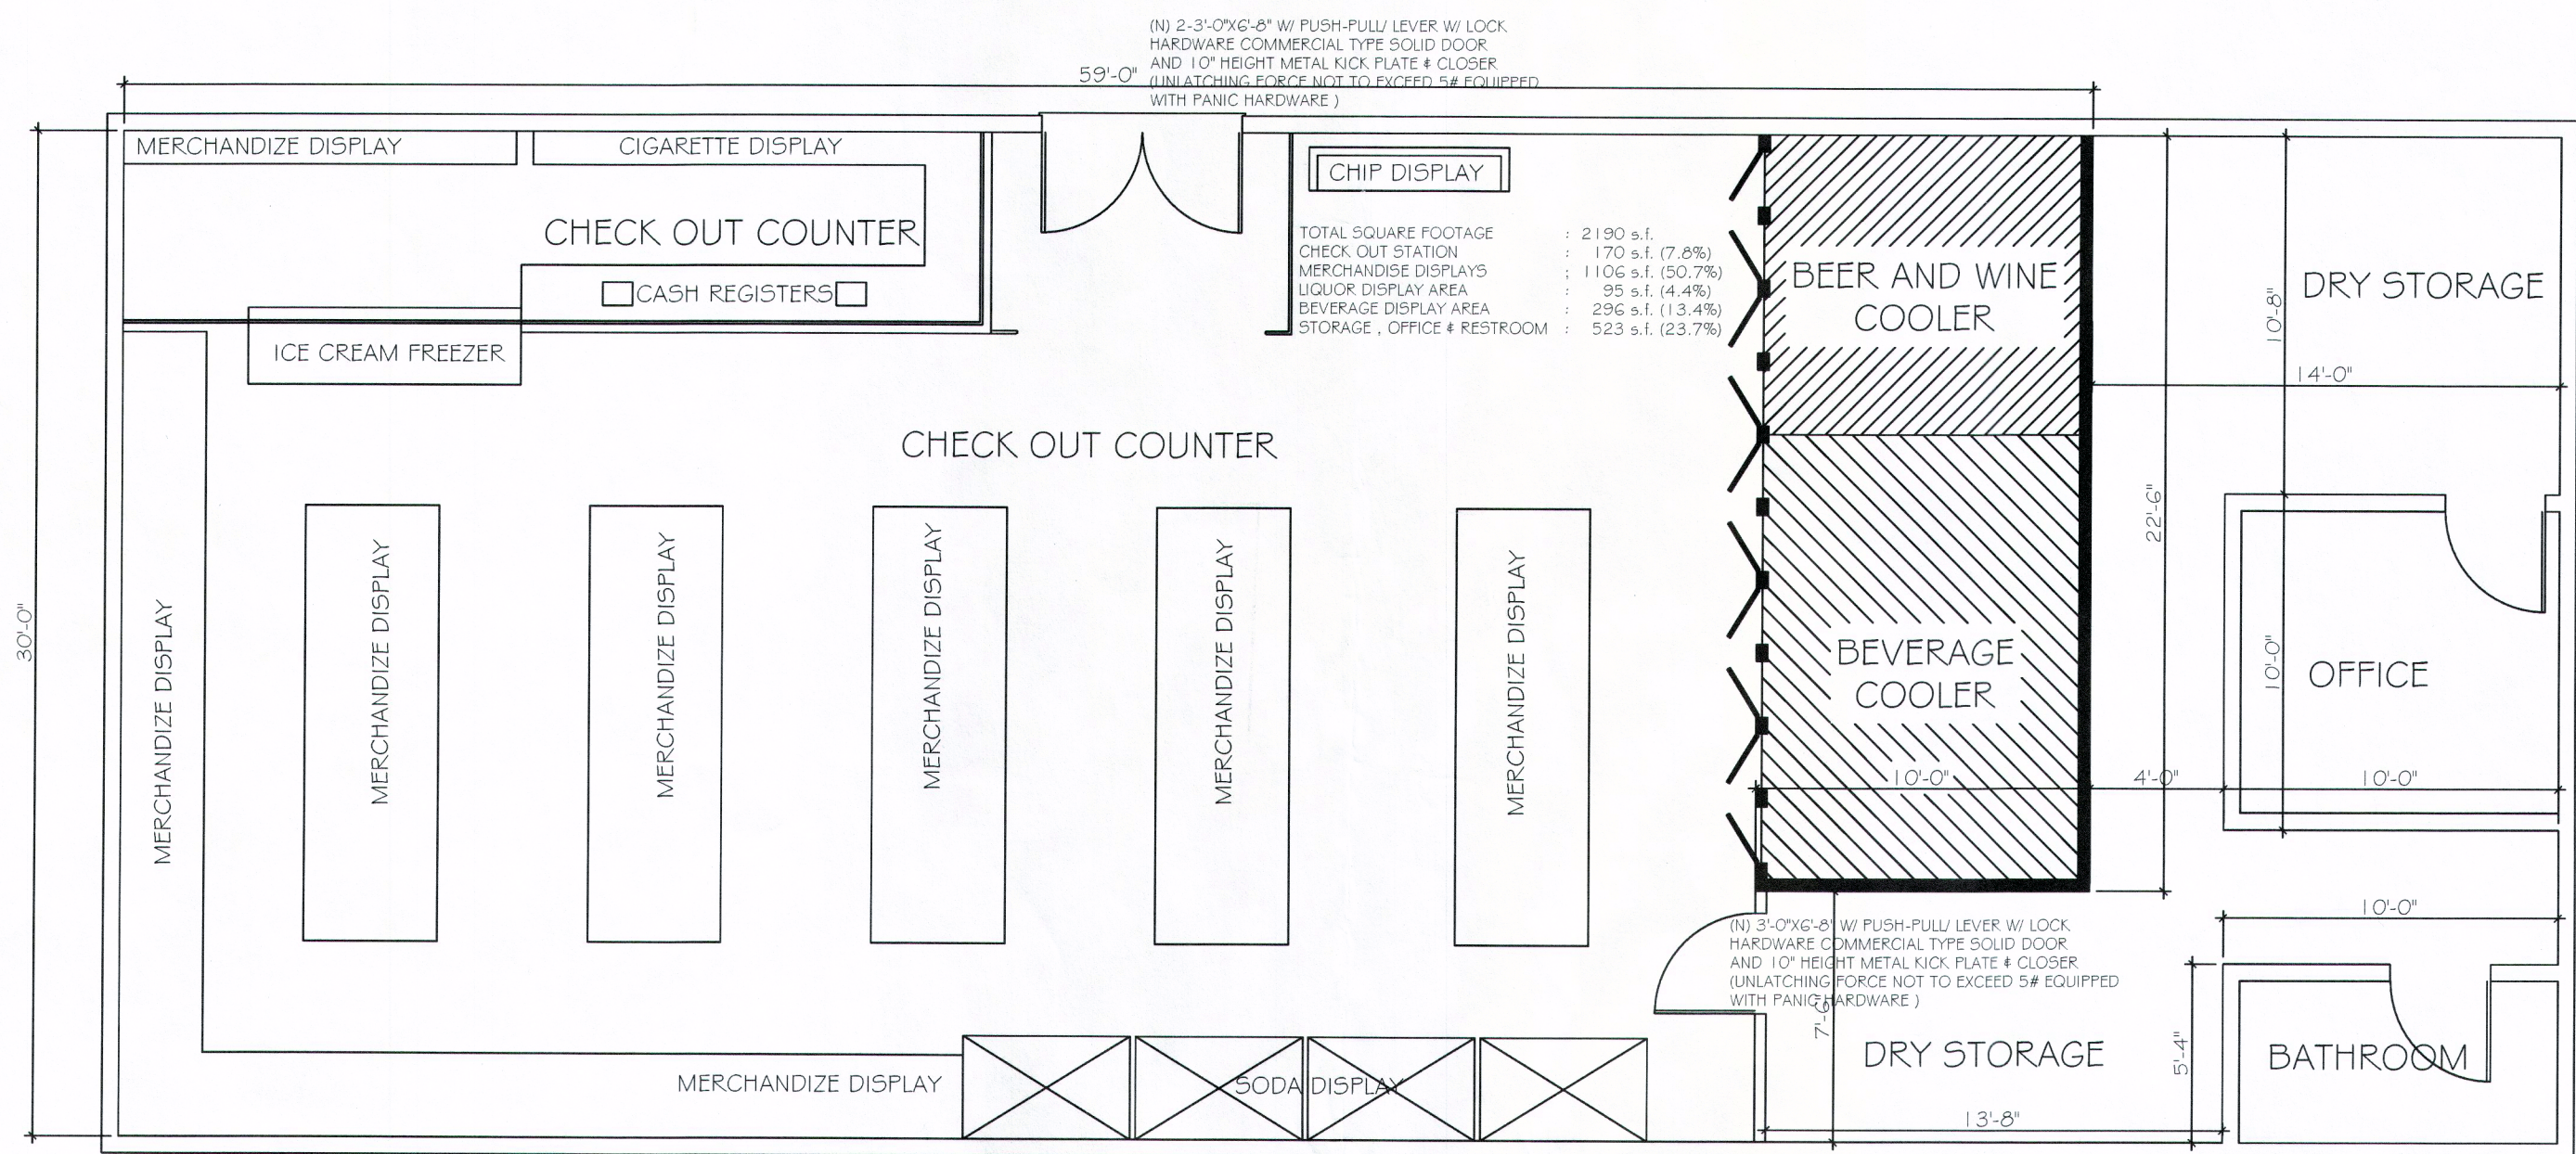

SITE PLAN

SCALE : 1" = 20'-0"

DRAWN BY: OCTAVIO MEDINA	LIQUOR PERMIT	PREPARED FOR : 2122 AIRPORT WAY Stockton CA. 95205	SITE PLAN, FLOOR PLAN & NOTES	MEDINA & ASSOCIATES DRAFTING & DESIGN (209) 470-9028 STOCKTON, CA.
	PERMIT #			
	APN #			

A-1