


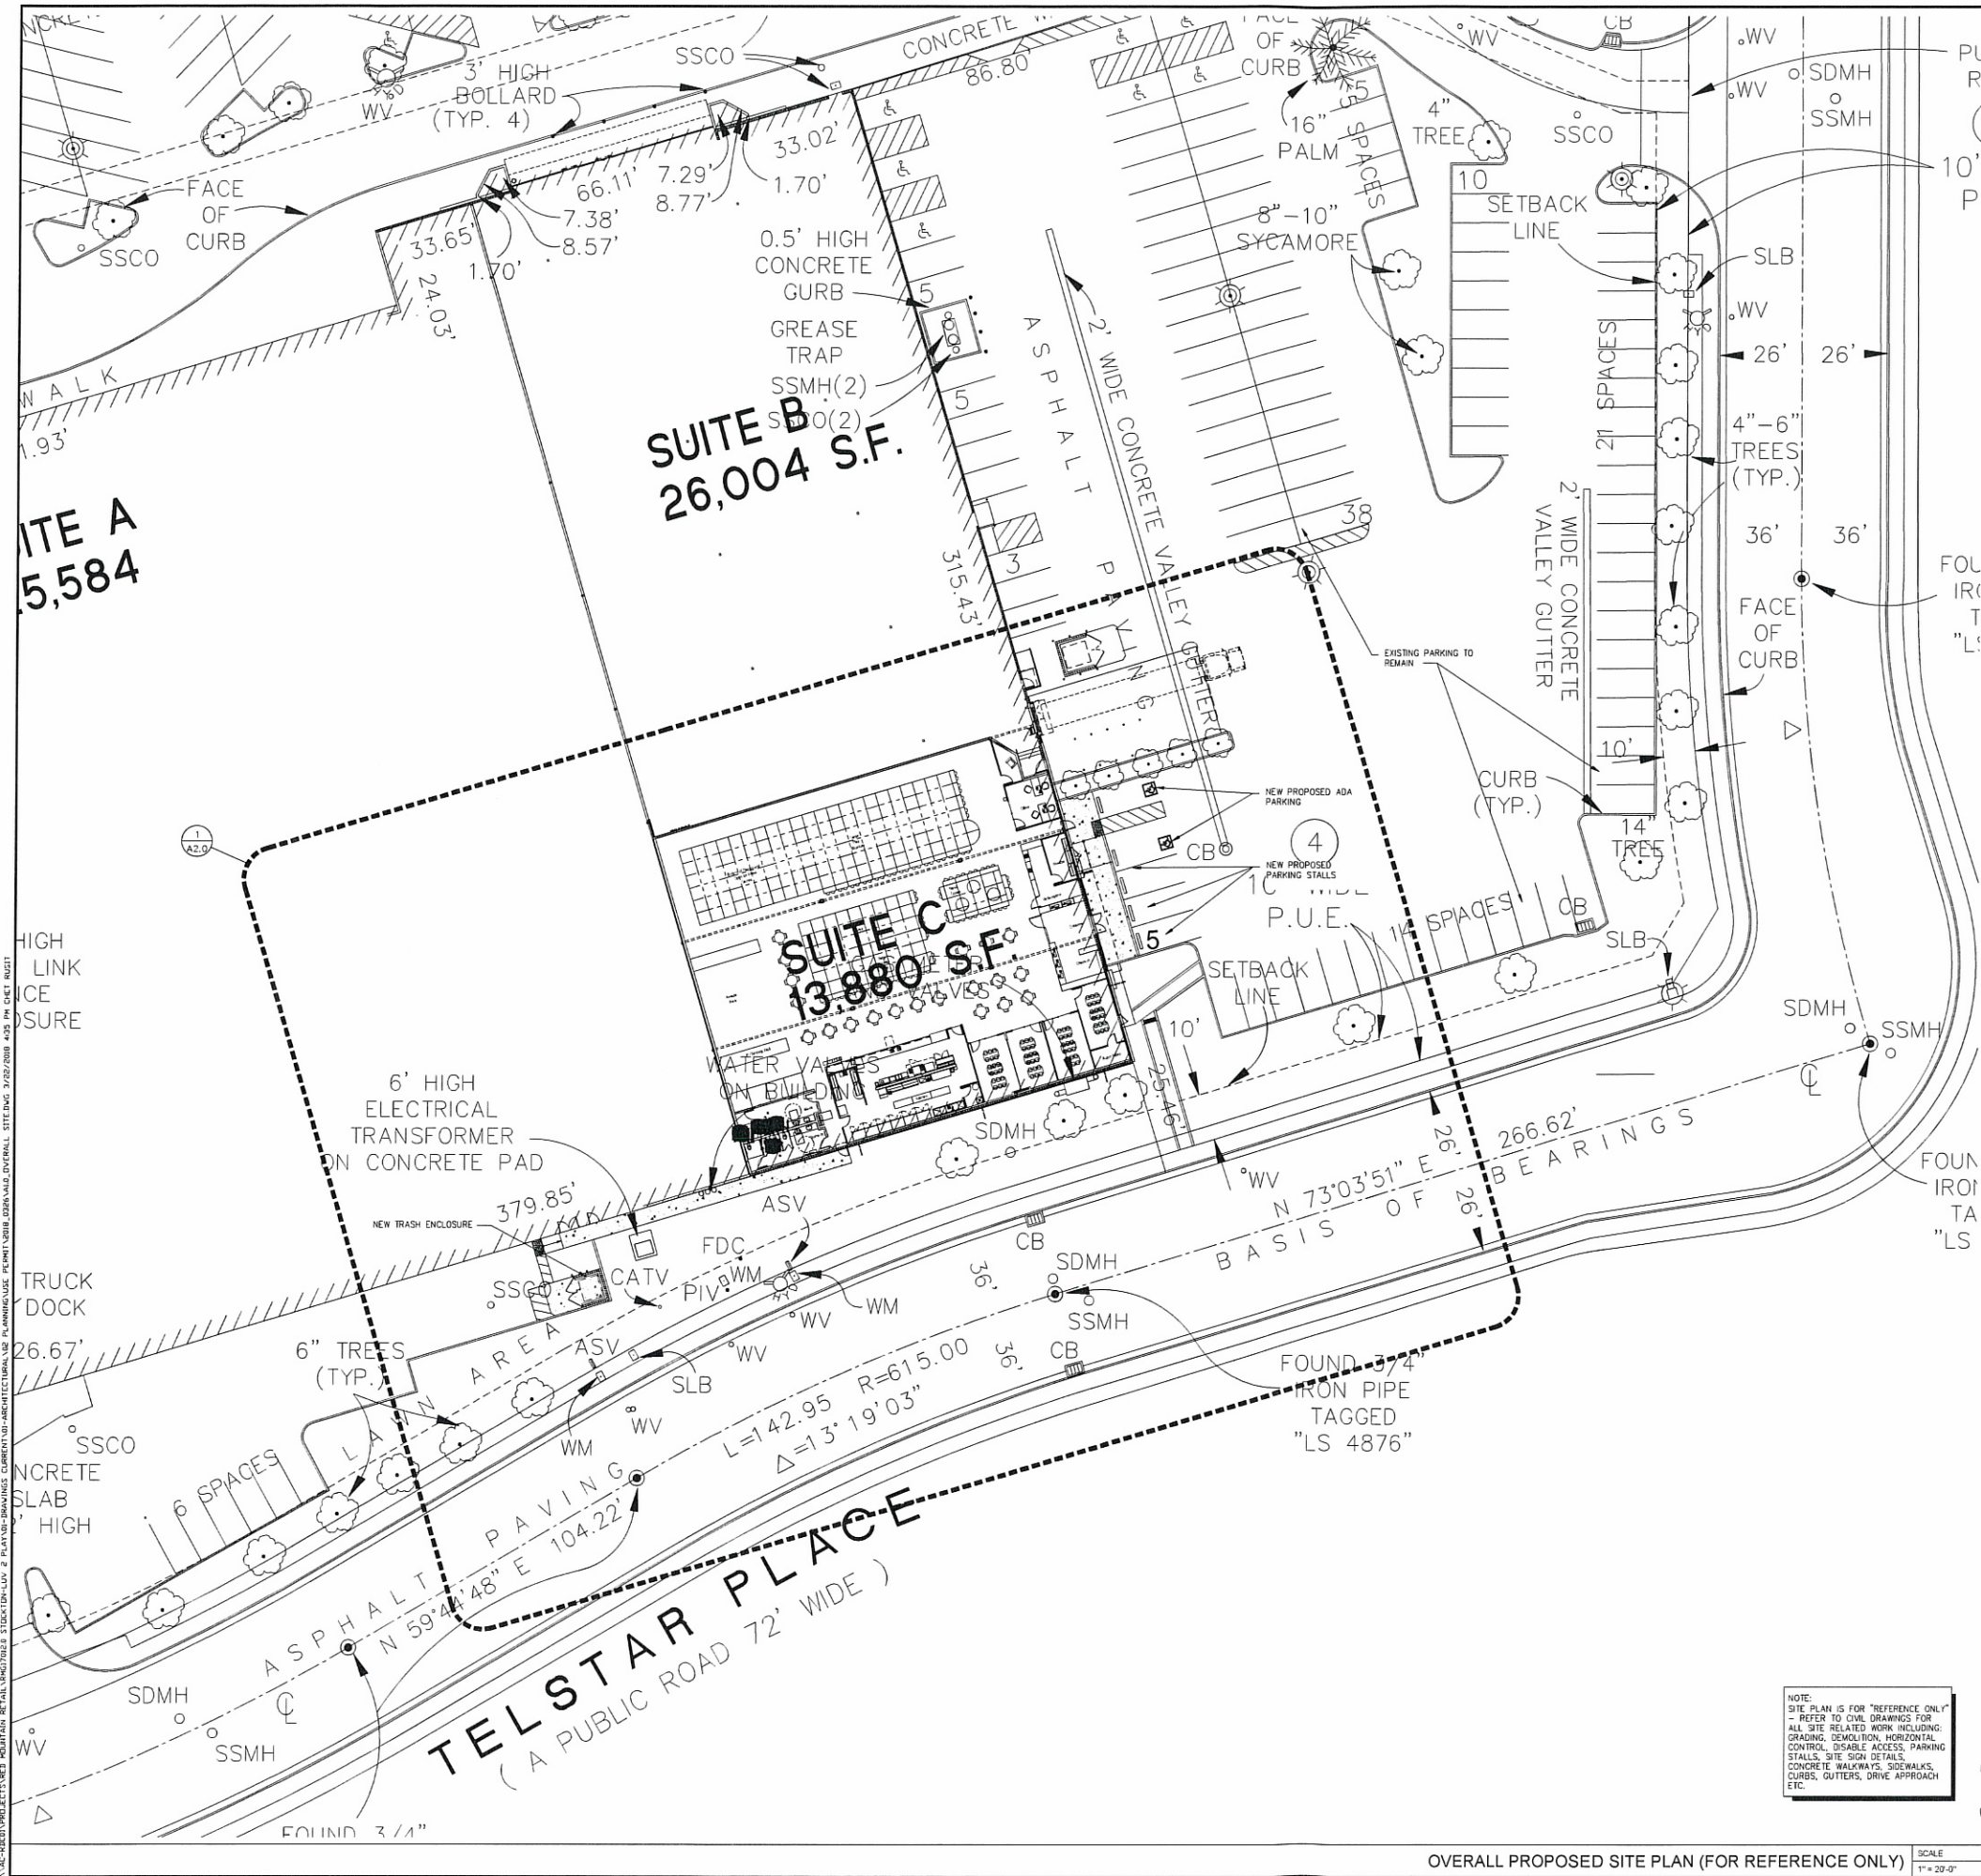

PARKING SUMMARY


PARKING REQUIREMENTS (PER CITY ORDINANCE)	
EXISTING PARKING:	1,137 STALLS
PARKING ANALYSIS FOR ENTIRE CENTER:	
EXISTING TOTAL RETAIL CENTER:	± 171,084 S.F.
PARKING REQUIRED:	
13 SPACES FOR 1ST 5,000 S.F. THEN 1:200 S.F. THEREAFTER	
171,084 - 5,000 = 166,084	
166,084 / 200 = 830.42 STALLS	
13 + 831 = 844 REQ. STALLS	
1,118 EXISTING STALLS	
- 1 STALL REMOVED	
1,117 PARKING STALLS PROVIDED	



SITE LEGEND

- POLE MOUNTED LIGHT FIXTURE
- ACCESSIBLE PARKING STALL

VICINITY MAP

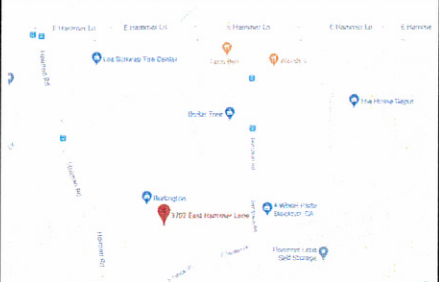


RED MOUNTAIN
Retail Group
USE PERMIT APPLICATION
STOCKTON, CA 95212

Project Number
RMG17012.0

Sheet Name
OVERALL PROPOSED
SITE PLAN

Sheet Number
A1.0

02/07/18 USE PERMIT SUBMITTAL

 Seal[illegible]

 **RED MOUNTAIN**
Retail Group

USE PERMIT APPLICATION
STOCKTON, CA 95121

Project Number
RMG17012.0
Sheet Name
FLOOR PLAN
Sheet Number
A2.0