






SITE PLAN

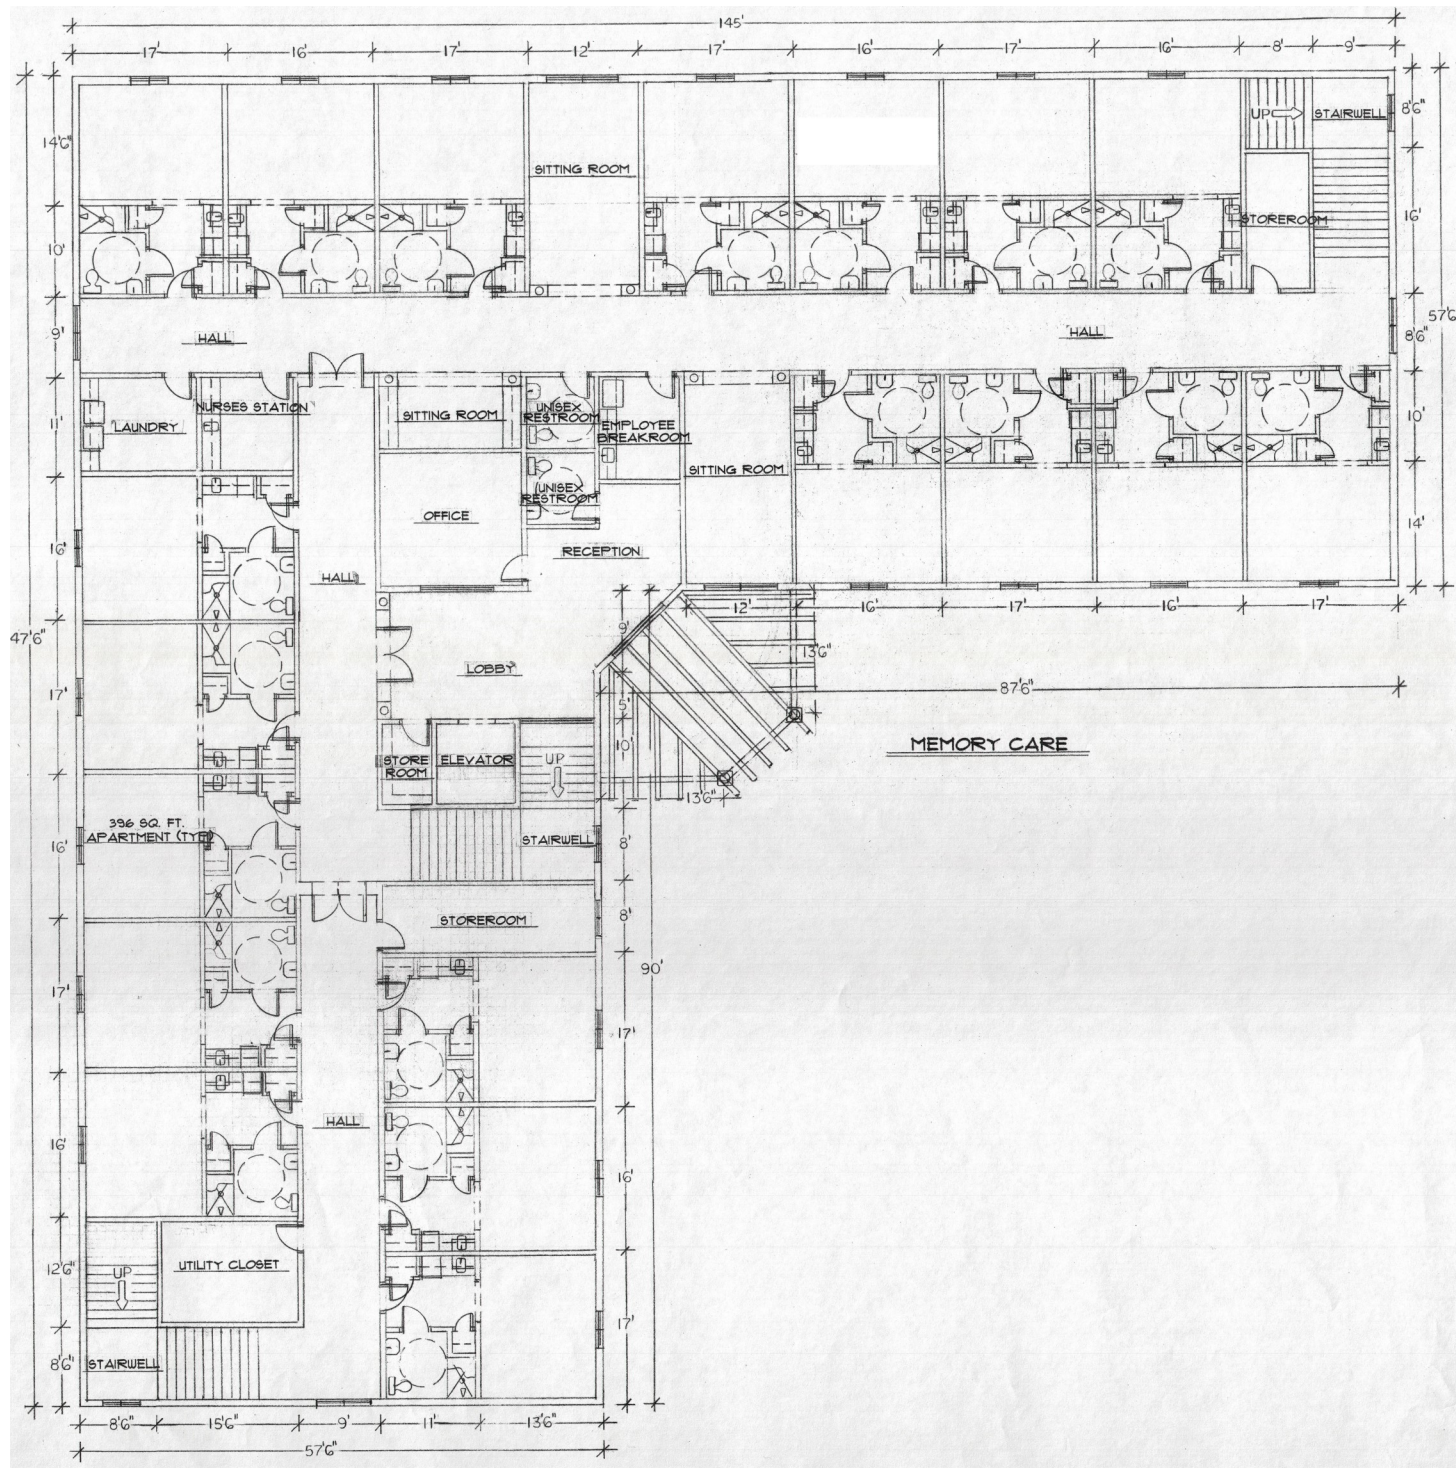


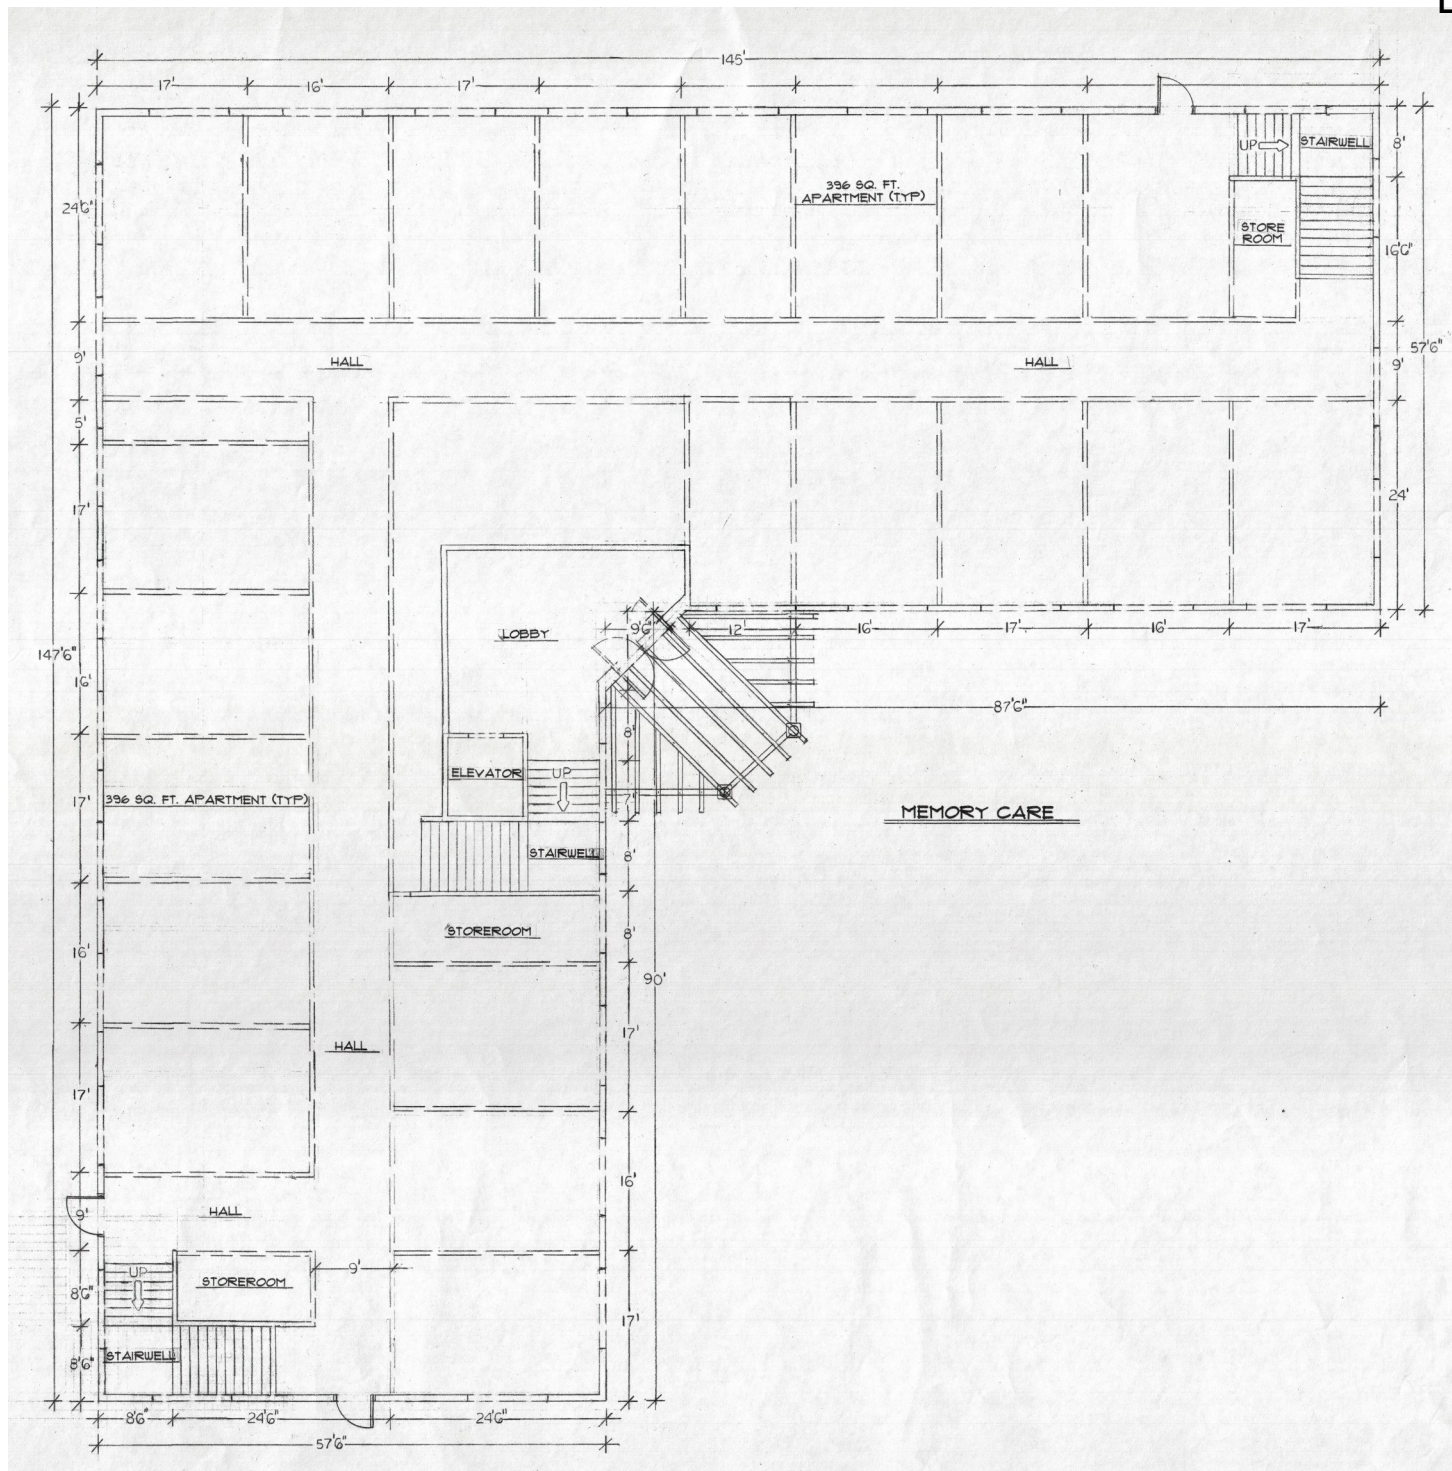


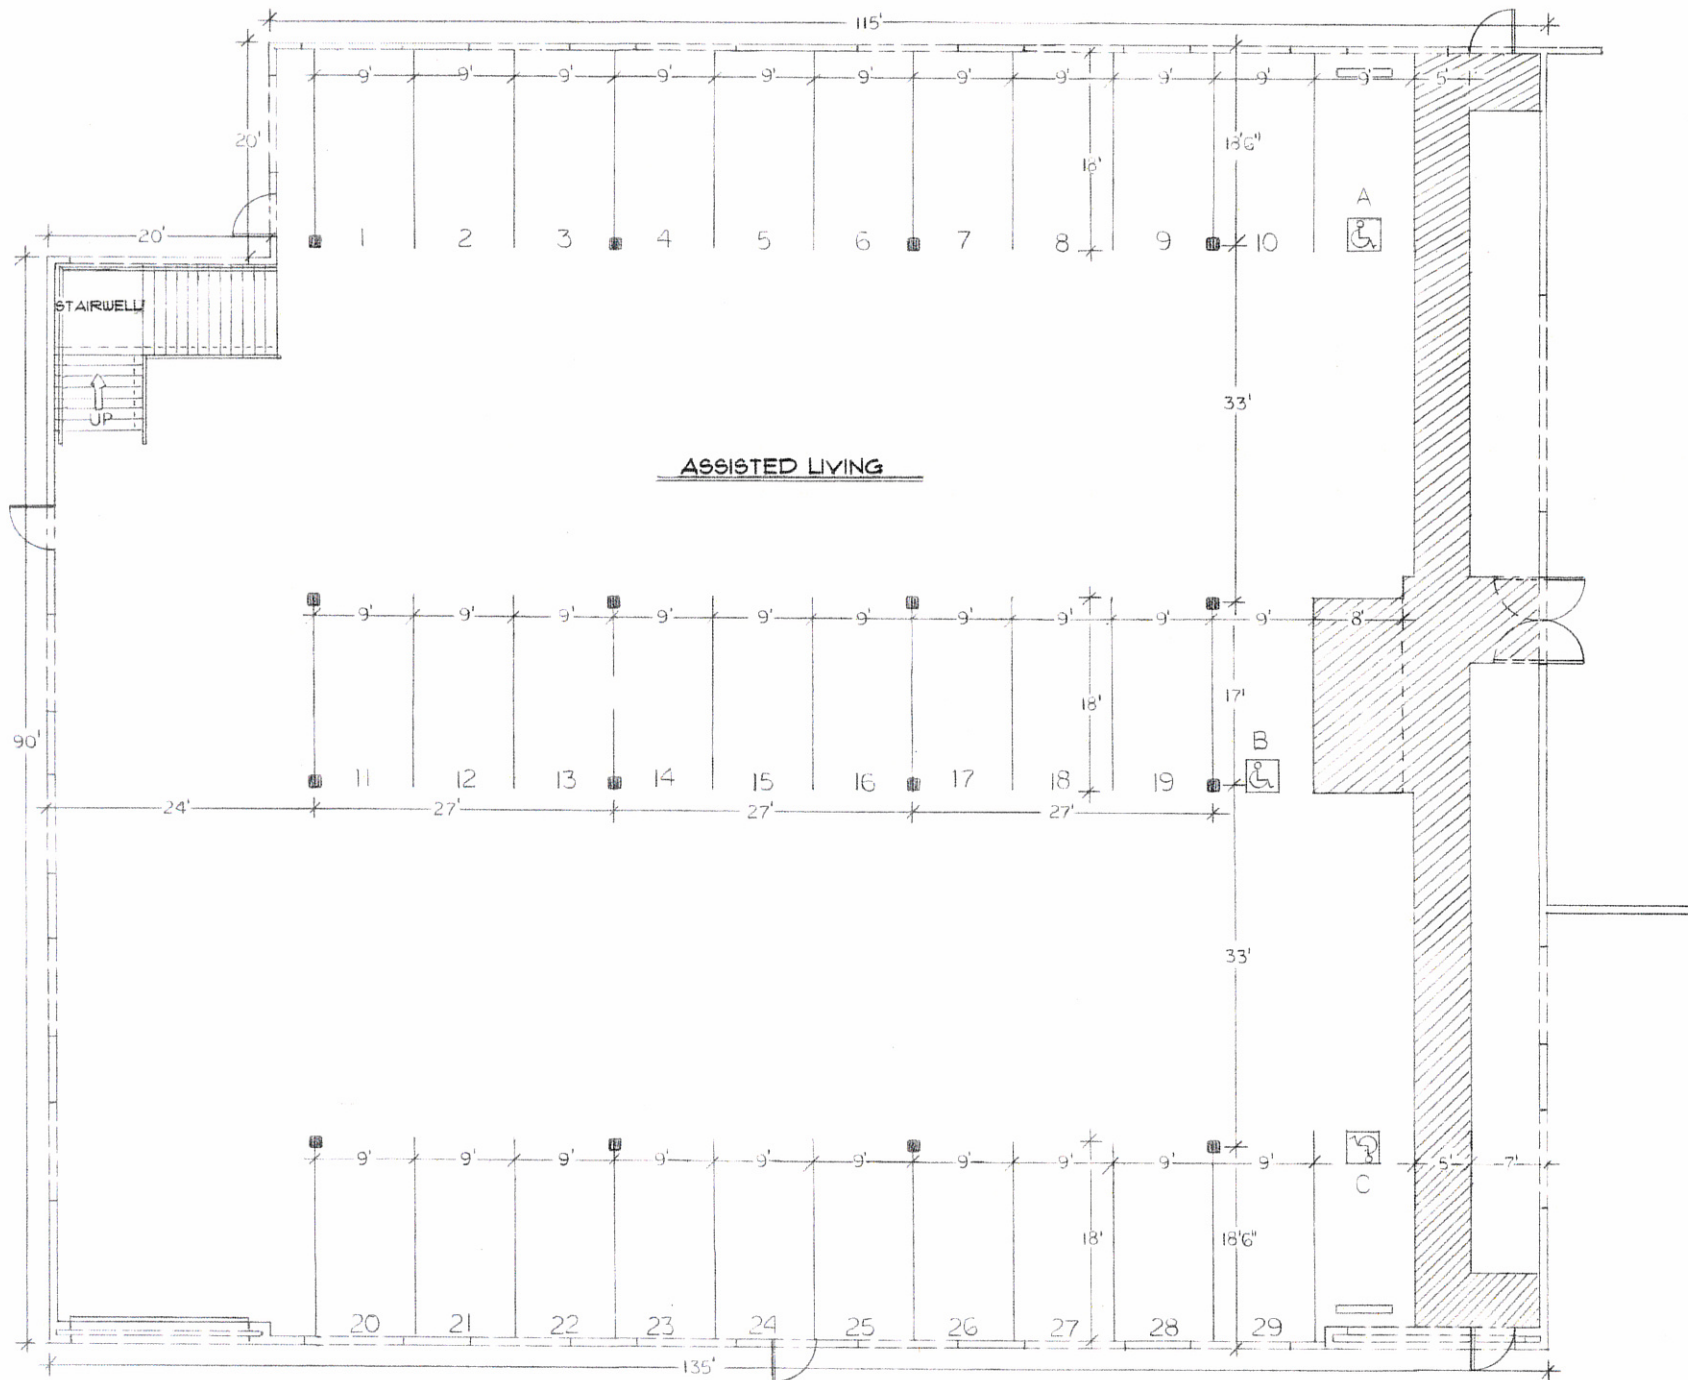

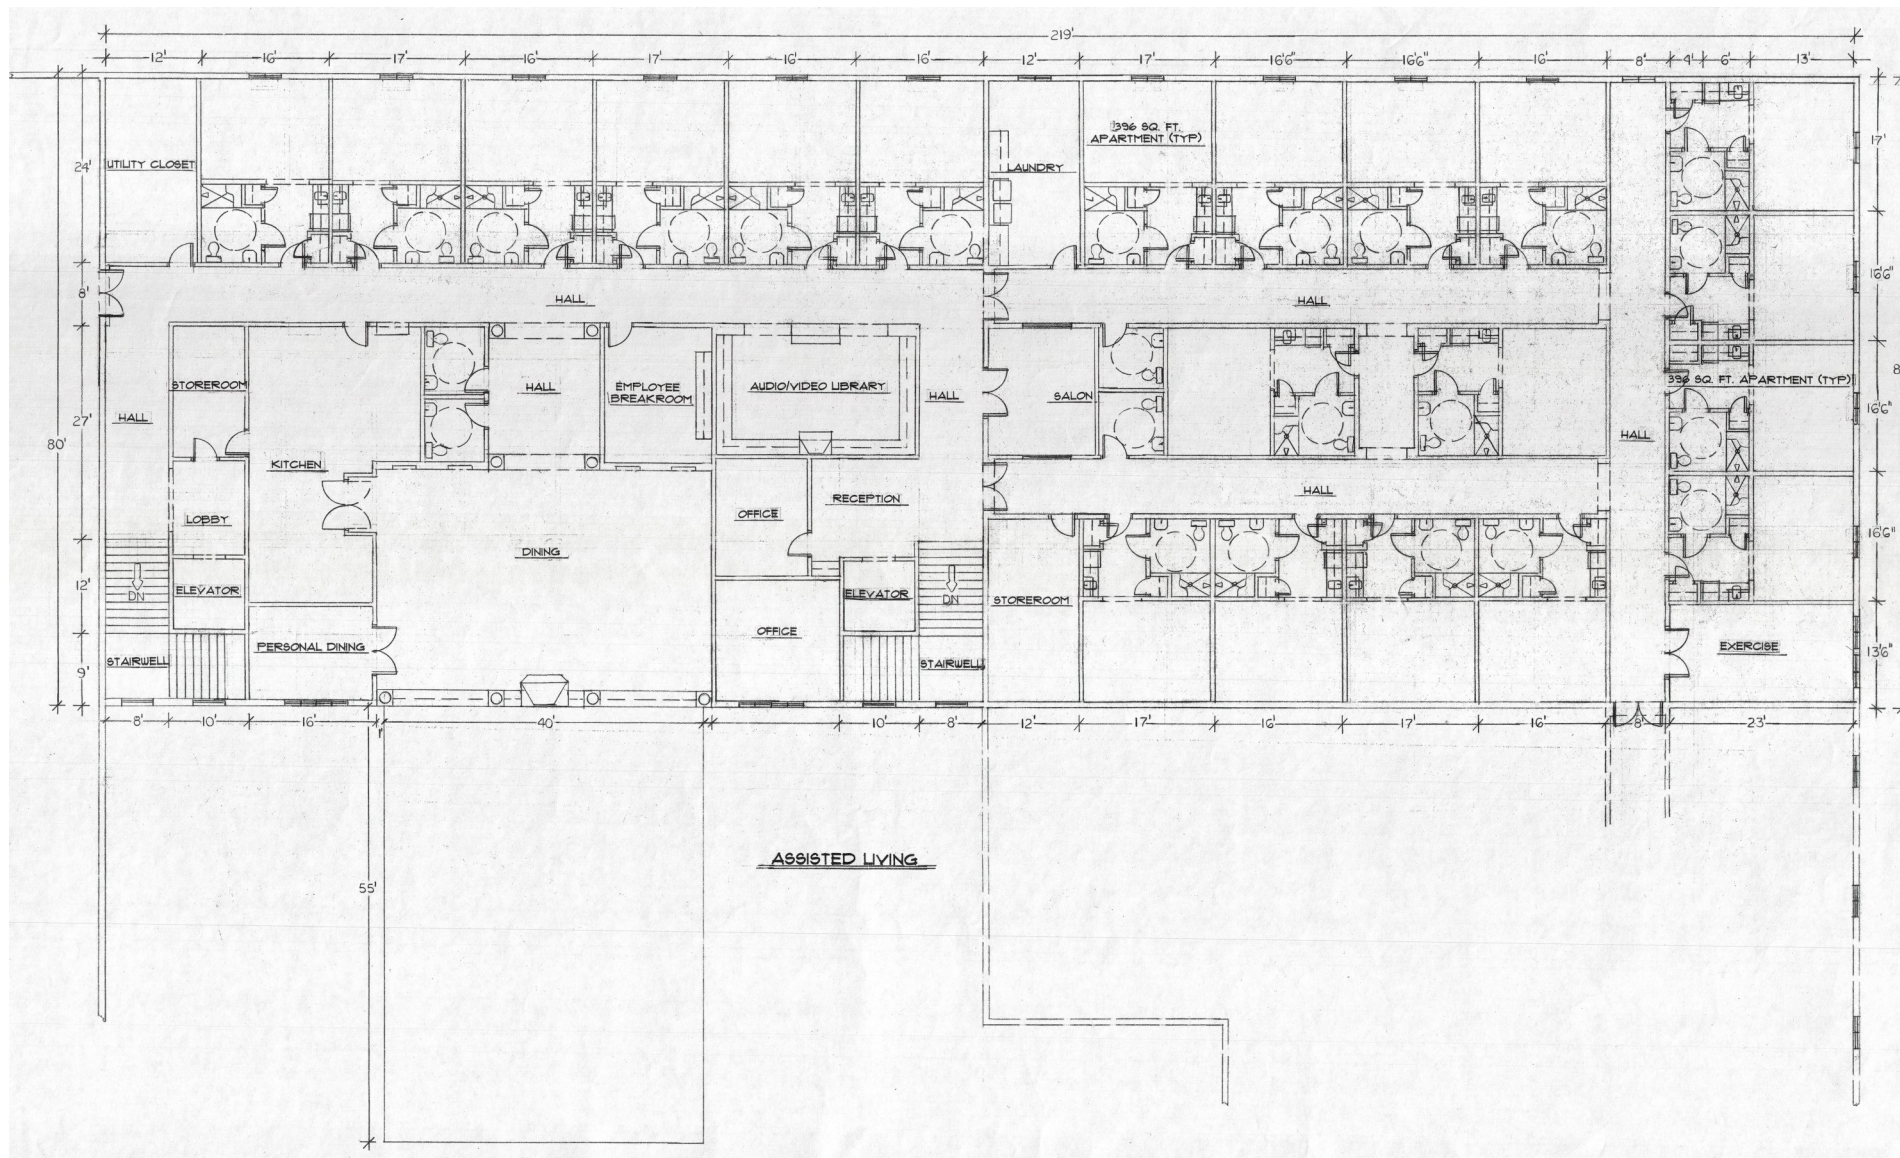

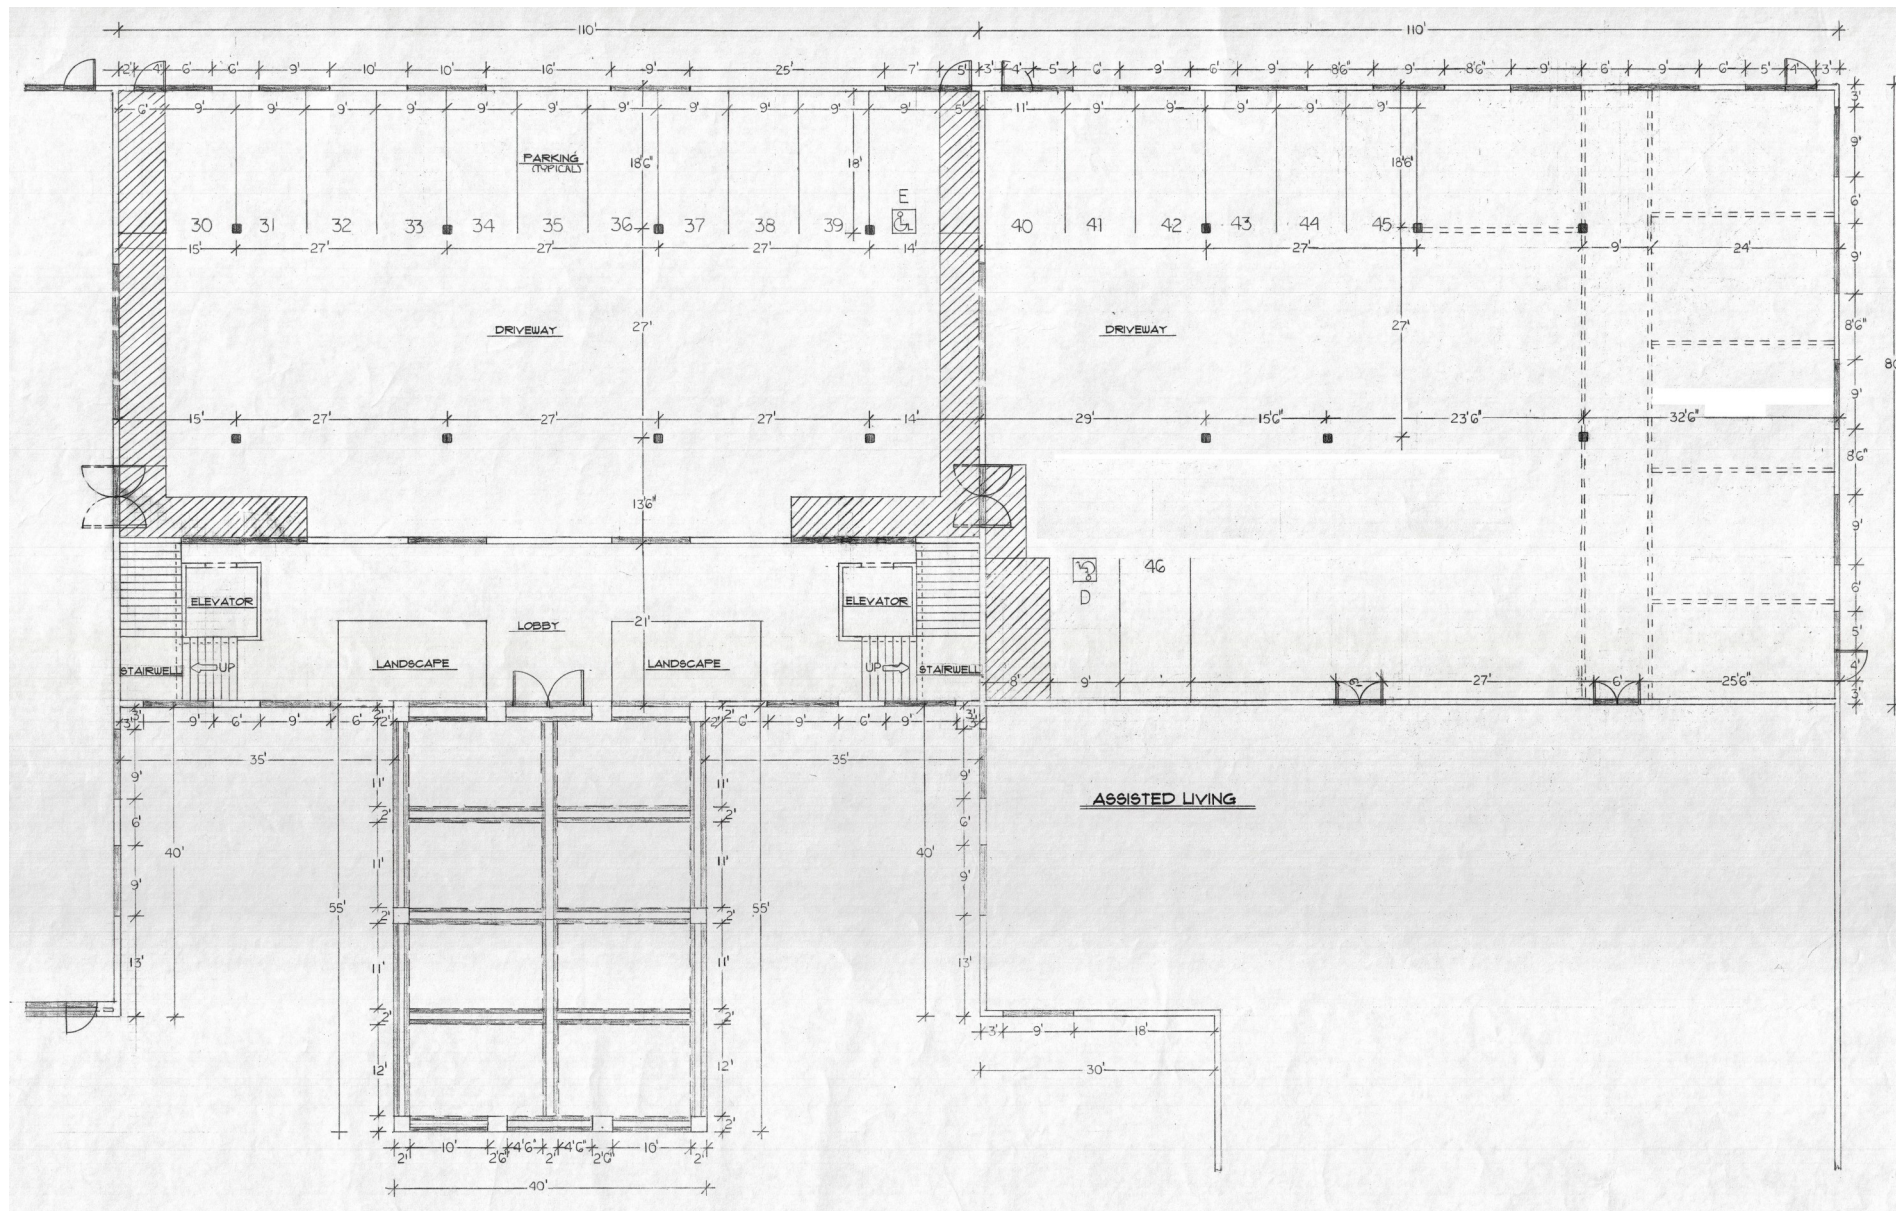

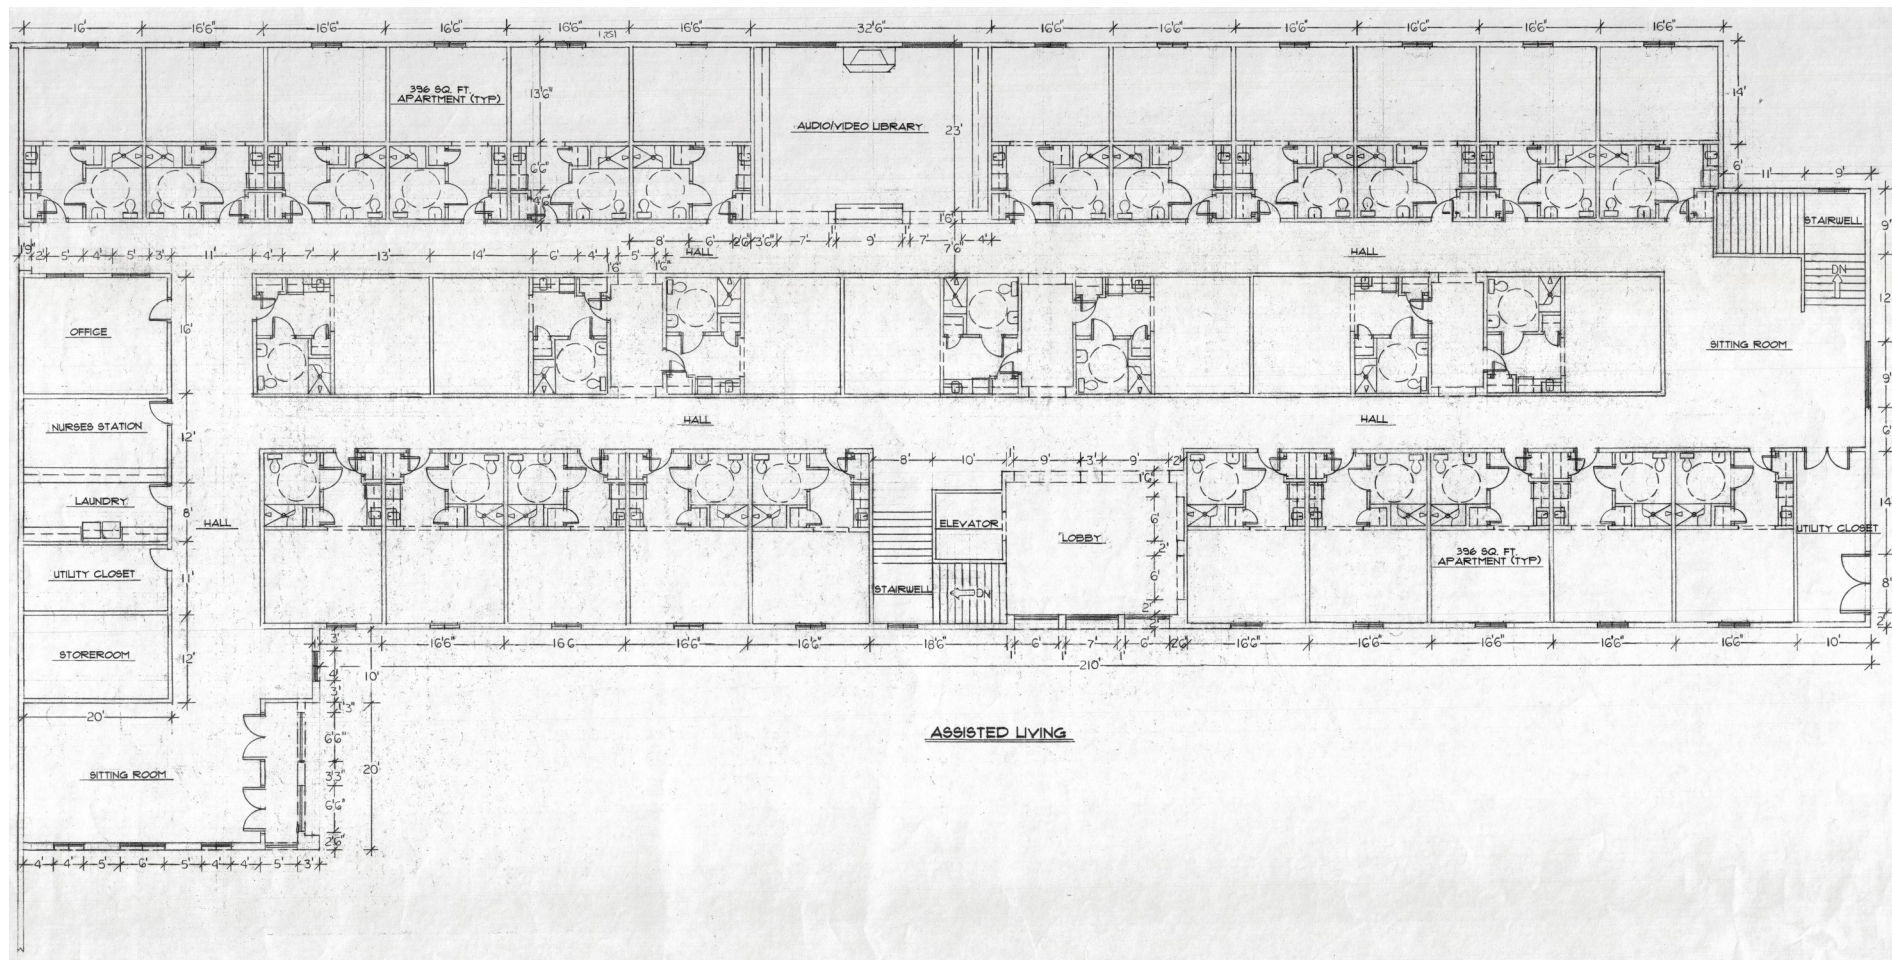

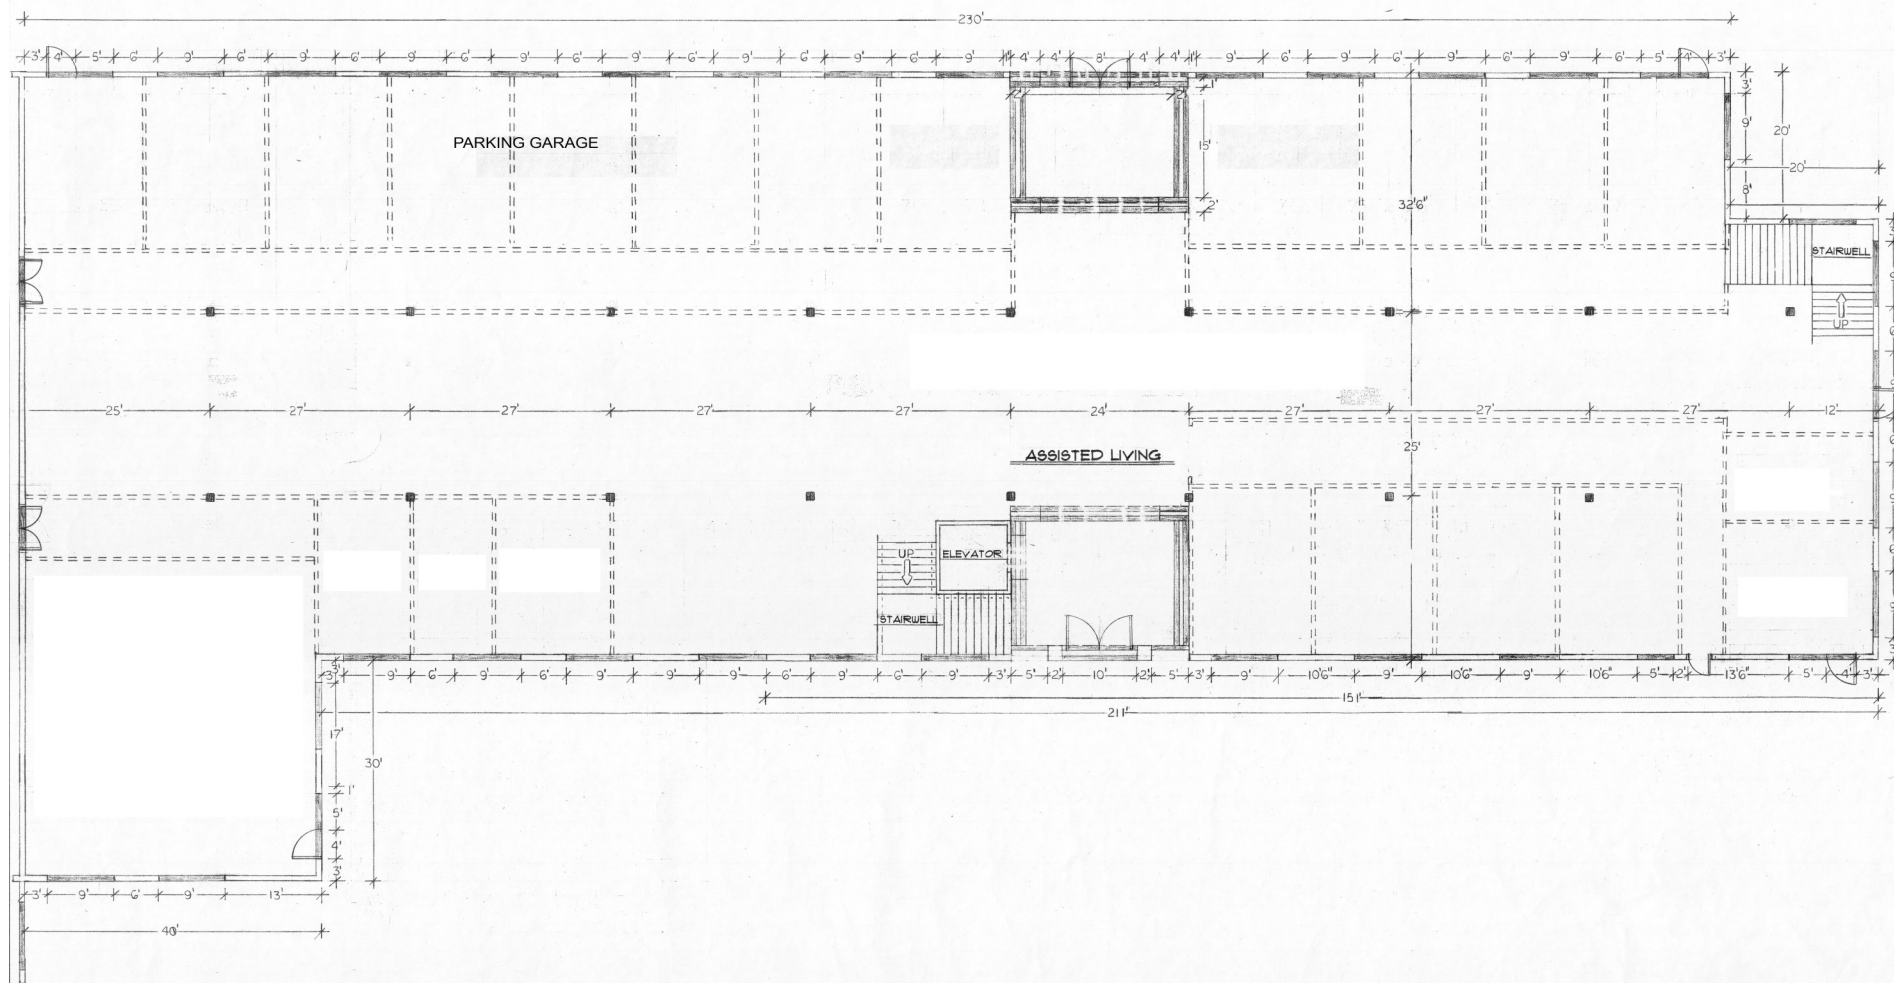



Tuscany Cove

Job #
Date 3/28/17
Scale Noted
Revised/Reviewed
By Date Description

jcwagner
& ASSOCIATES, INC.
ARCHITECTS

Not For
Construction

These drawings and specifications are for the project and are the property of J.C. Wagner & Associates, Inc. and shall not be used for any other project without the written consent of J.C. Wagner & Associates, Inc.

Assisted Living

A6.2



Tuscany Cove

Job #
Date 3/28/17
Scale Noted
Revision Schedule
Date Description

jcwagner
& ASSOCIATES, INC.
ARCHITECTS


1000 S. GARDEN AVENUE
SUITE 100
DENV, CO 80202

Not For
Construction

These drawings and specifications are the property and copyright of J. Wagner & Associates, Inc. and shall not be used or duplicated in part or in whole on any other work except by agreement with J. Wagner.

Memory Care


A3.2

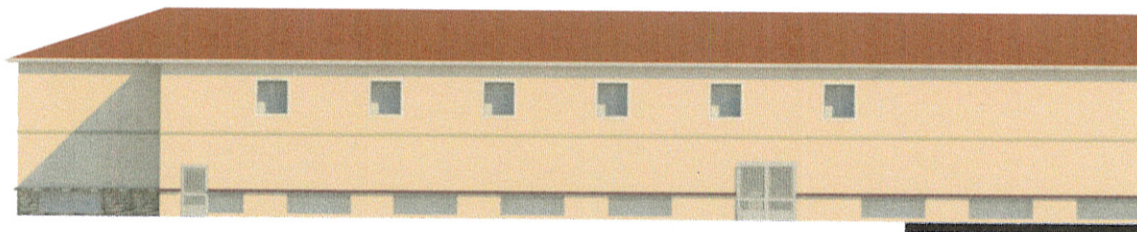


⑤ Assisted Living South Elevation West
1/8" = 1'-0"



① Assisted Living South Elevation East
1/8" = 1'-0"

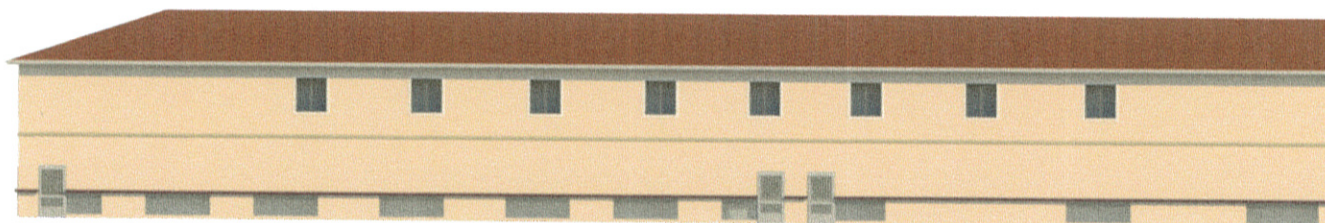

② Assisted Living East Elevation South
1/8" = 1'-0"

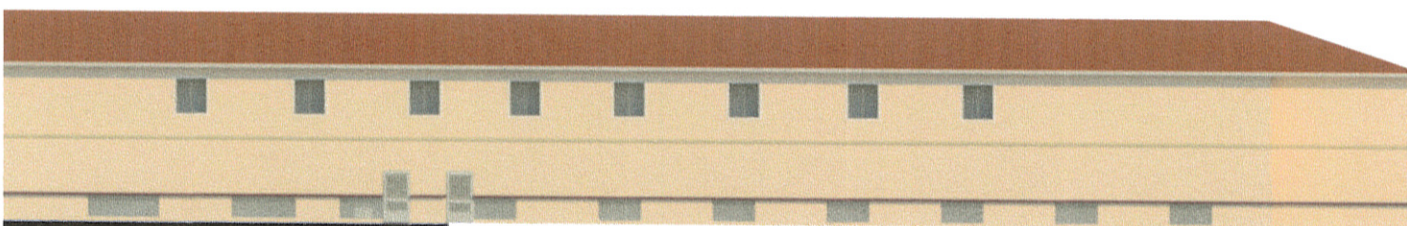


③ Assisted Living East Elevation North
1/8" = 1'-0"

Tuscany Cove

Job #	
Date	07/07/17
Scale	Noted
Revision Schedule	
#	Date




2132 R. El Dorado Dr.
Stockton, CA 95204
209.946.0344
LIVE 78963

 


These drawings and specifications are the property and copyright of JCWagner & Associates, Inc. and shall not be used or reproduced in any form without the written consent of JCWagner & Associates, Inc.

Assisted Living
Rear Elevations

A6.3

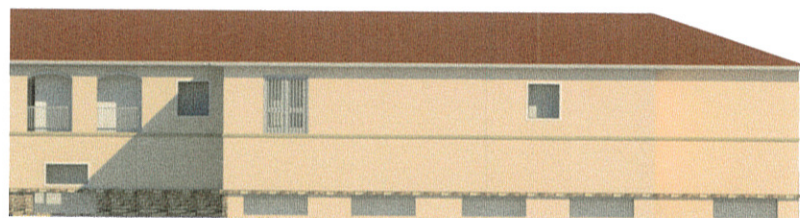

③ Assisted Living South-West Elevation
1/8" = 1'-0"

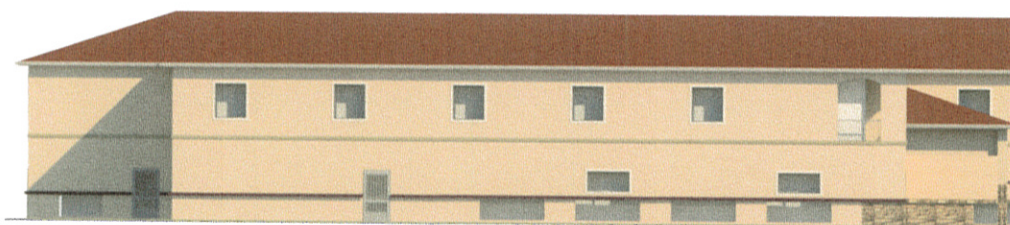

① Assisted Living North Elevation
1/8" = 1'-0"

Tuscany Cove

Job #	
Date	07/07/17
Scale	Noted
Revision Schedule	
#	Date

jc WAGNER
& ASSOCIATES, INC.
California Registered Architect - 2005, 2007, 2008


2132 N El Dorado St
Stockton, CA 95204
(209) 485-2384
Lic# 76962

Not For
Construction


These drawings and specifications are the property and copyright of JcWagner & Associates, Inc. and shall not be used or duplicated in part or in whole on any other work without the agreement with JcWagner.

Assisted Living
Elevations


A6.4

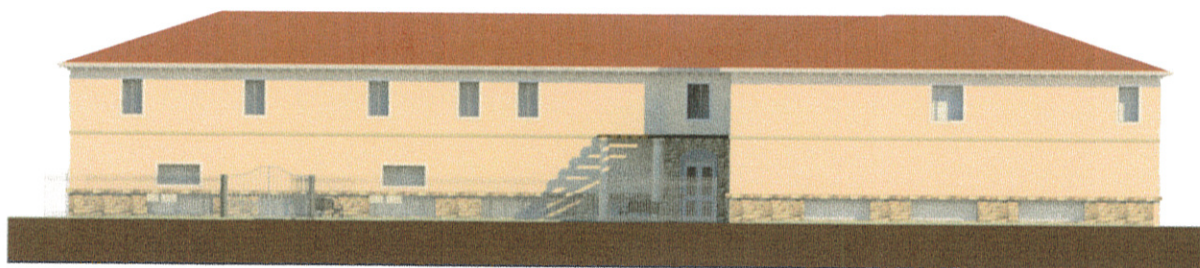

① Memory Care East Elevation
1/8" = 1'-0"

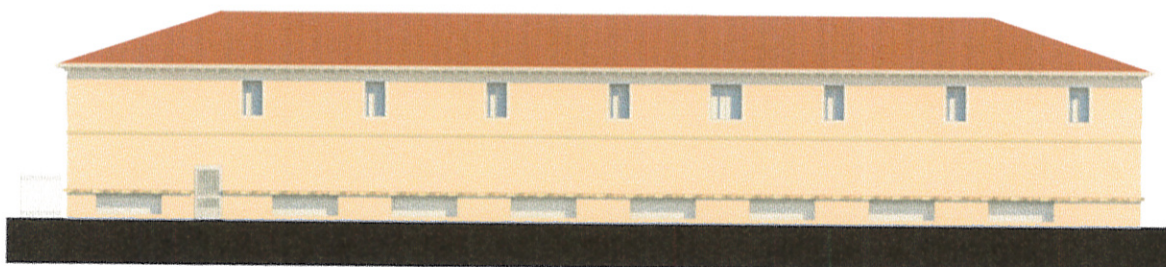

② Memory Care North Elevation
1/8" = 1'-0"

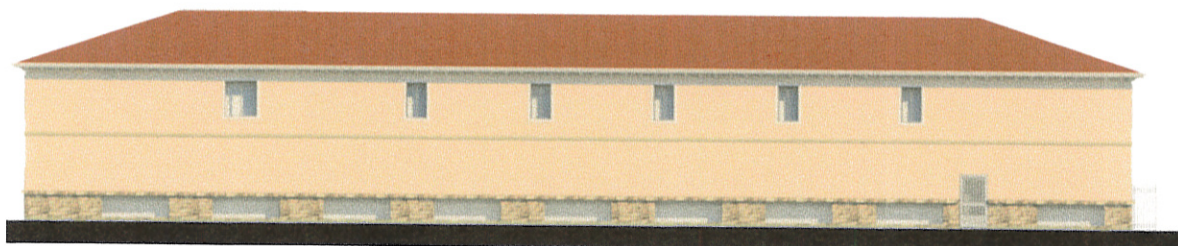

③ Memory Care West Elevation
1/8" = 1'-0"



④ Memory Care South Elevation
1/8" = 1'-0"

Tuscany Cove

Job #
Date 07/07/17
Scale Noted
Revision Schedule
Date Description

jc WAGNER
& ASSOCIATES, INC.
ARCHITECTS

2132 Ft El Divisadero St
San Carlos, CA 95050
(209) 405-2344
LISA TROTT

Not For
Construction

These drawings and specifications are the property and copyright of JcWagner & Associates, Inc. and shall not be used or duplicated in part or in whole in any other work except by agreement with JcWagner.

Memory Care
Elevations

A6.5

