

# City of Stockton Design Review Package For Overton Enterprises Corp.

Lorraine Ave  
Stockton, CA 95210  
APN: 090-580-01

## Sheet Index


- A1 Cover Sheet/ Site Plan
- A2 Lot 1 - Site/ Floor Plan
- A3 Lot 1 - Roof Plan
- A4 Lot 1 - Exterior Elevations
- A5 Lot 2 - Site/ Floor Plan
- A6 Lot 2 - Roof Plan
- A7 Lot 2 - Exterior Elevations
- A8 Lot 3 - Site/ Floor Plan
- A9 Lot 3 - Roof Plan
- A10 Lot 3 - Exterior Elevations
- A11 Lot 4 - Site/ Floor Plan
- A12 Lot 4 - Roof Plan
- A13 Lot 4 - Exterior Elevations
- A14 Lot 5 - Site/ Floor Plan
- A15 Lot 5 - Roof Plan
- A16 Lot 5 - Exterior Elevations
- A17 Color Board - All Lots

## Consultants:

Owner:  
Darren Overton  
1448 Cypress Run Drive  
Stockton, CA 95209  
(209) 518-4724

Architect:  
Lee-Jagoe Architecture, Inc.  
2291 West March Lane, Suite B200  
Stockton, CA 95207  
(209) 957-9254


Civil Engineer:  
Wong Engineers, Inc.  
4578 Feather River Drive  
Stockton, CA 95219  
(209) 476-0011

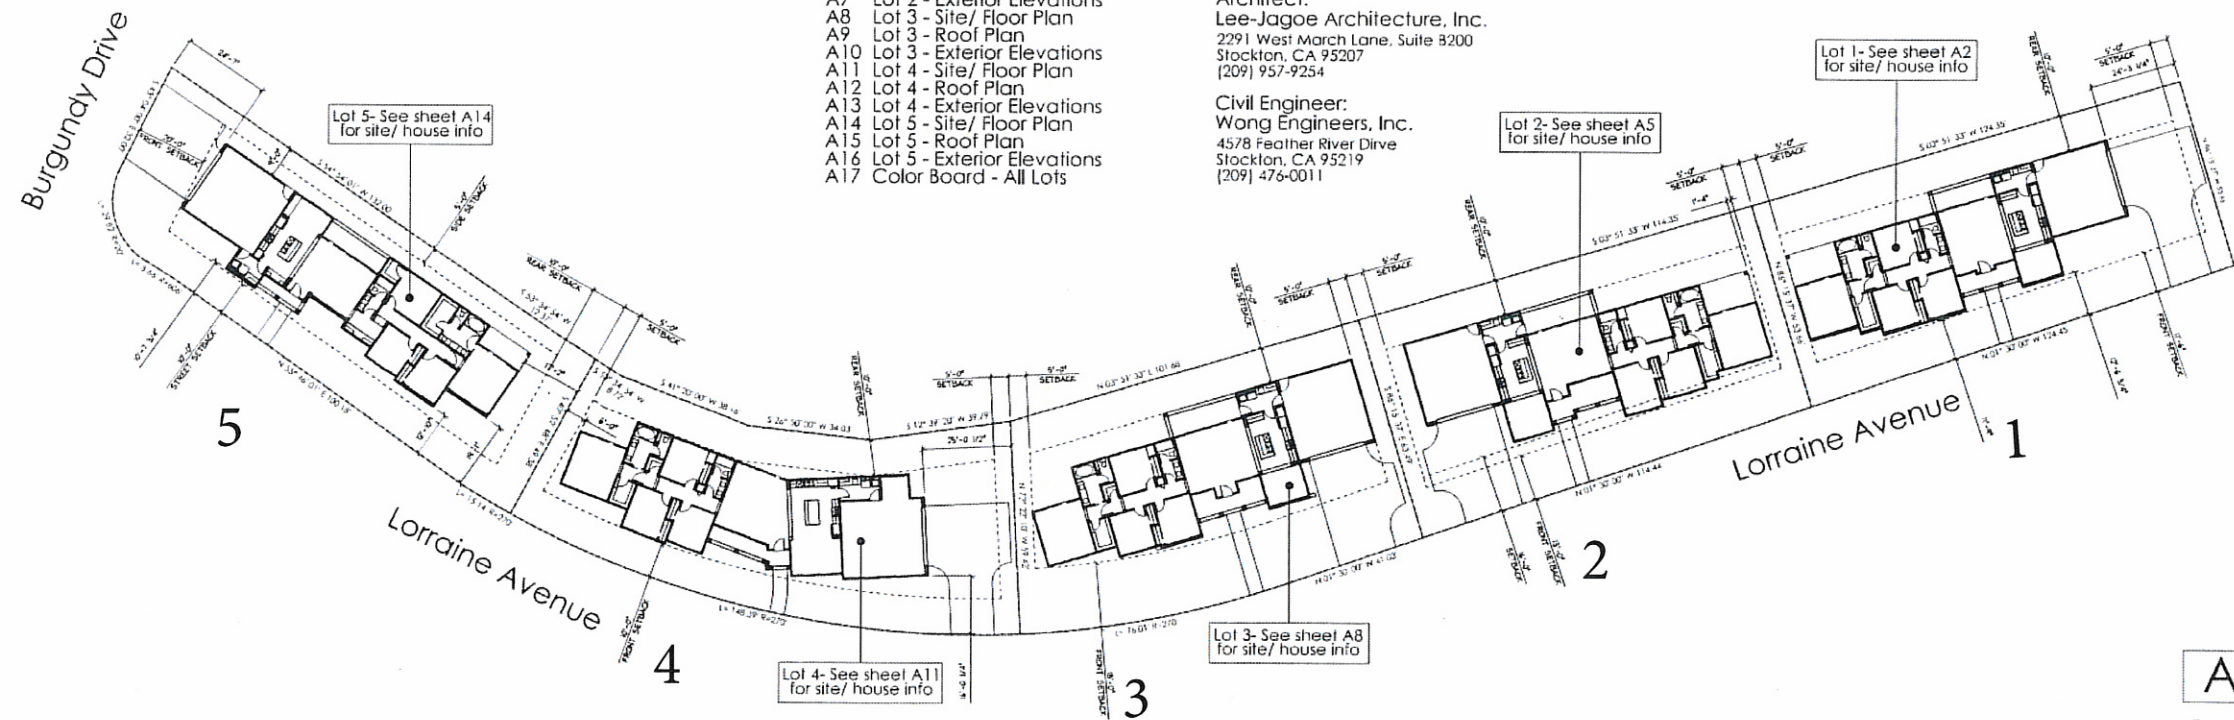

Lorraine Avenue  
Stockton, California



Scale: 1"=20'

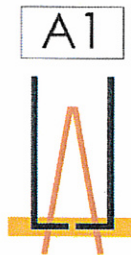

LEE JAGOE ARCHITECTURE  
INCORPORATED

October 18, 2017

2291 W. MARCH LANE, SUITE B200  
STOCKTON, CALIFORNIA 95207  
(209) 957-9254 FAX (209) 957-9347  
DJAGOE@LJARCH.COM

P.O. BOX 1571  
PEBBLE BEACH, CALIFORNIA 93953  
(831) 392-7014 FAX (831) 241-6285  
MEE@LJARCH.COM