


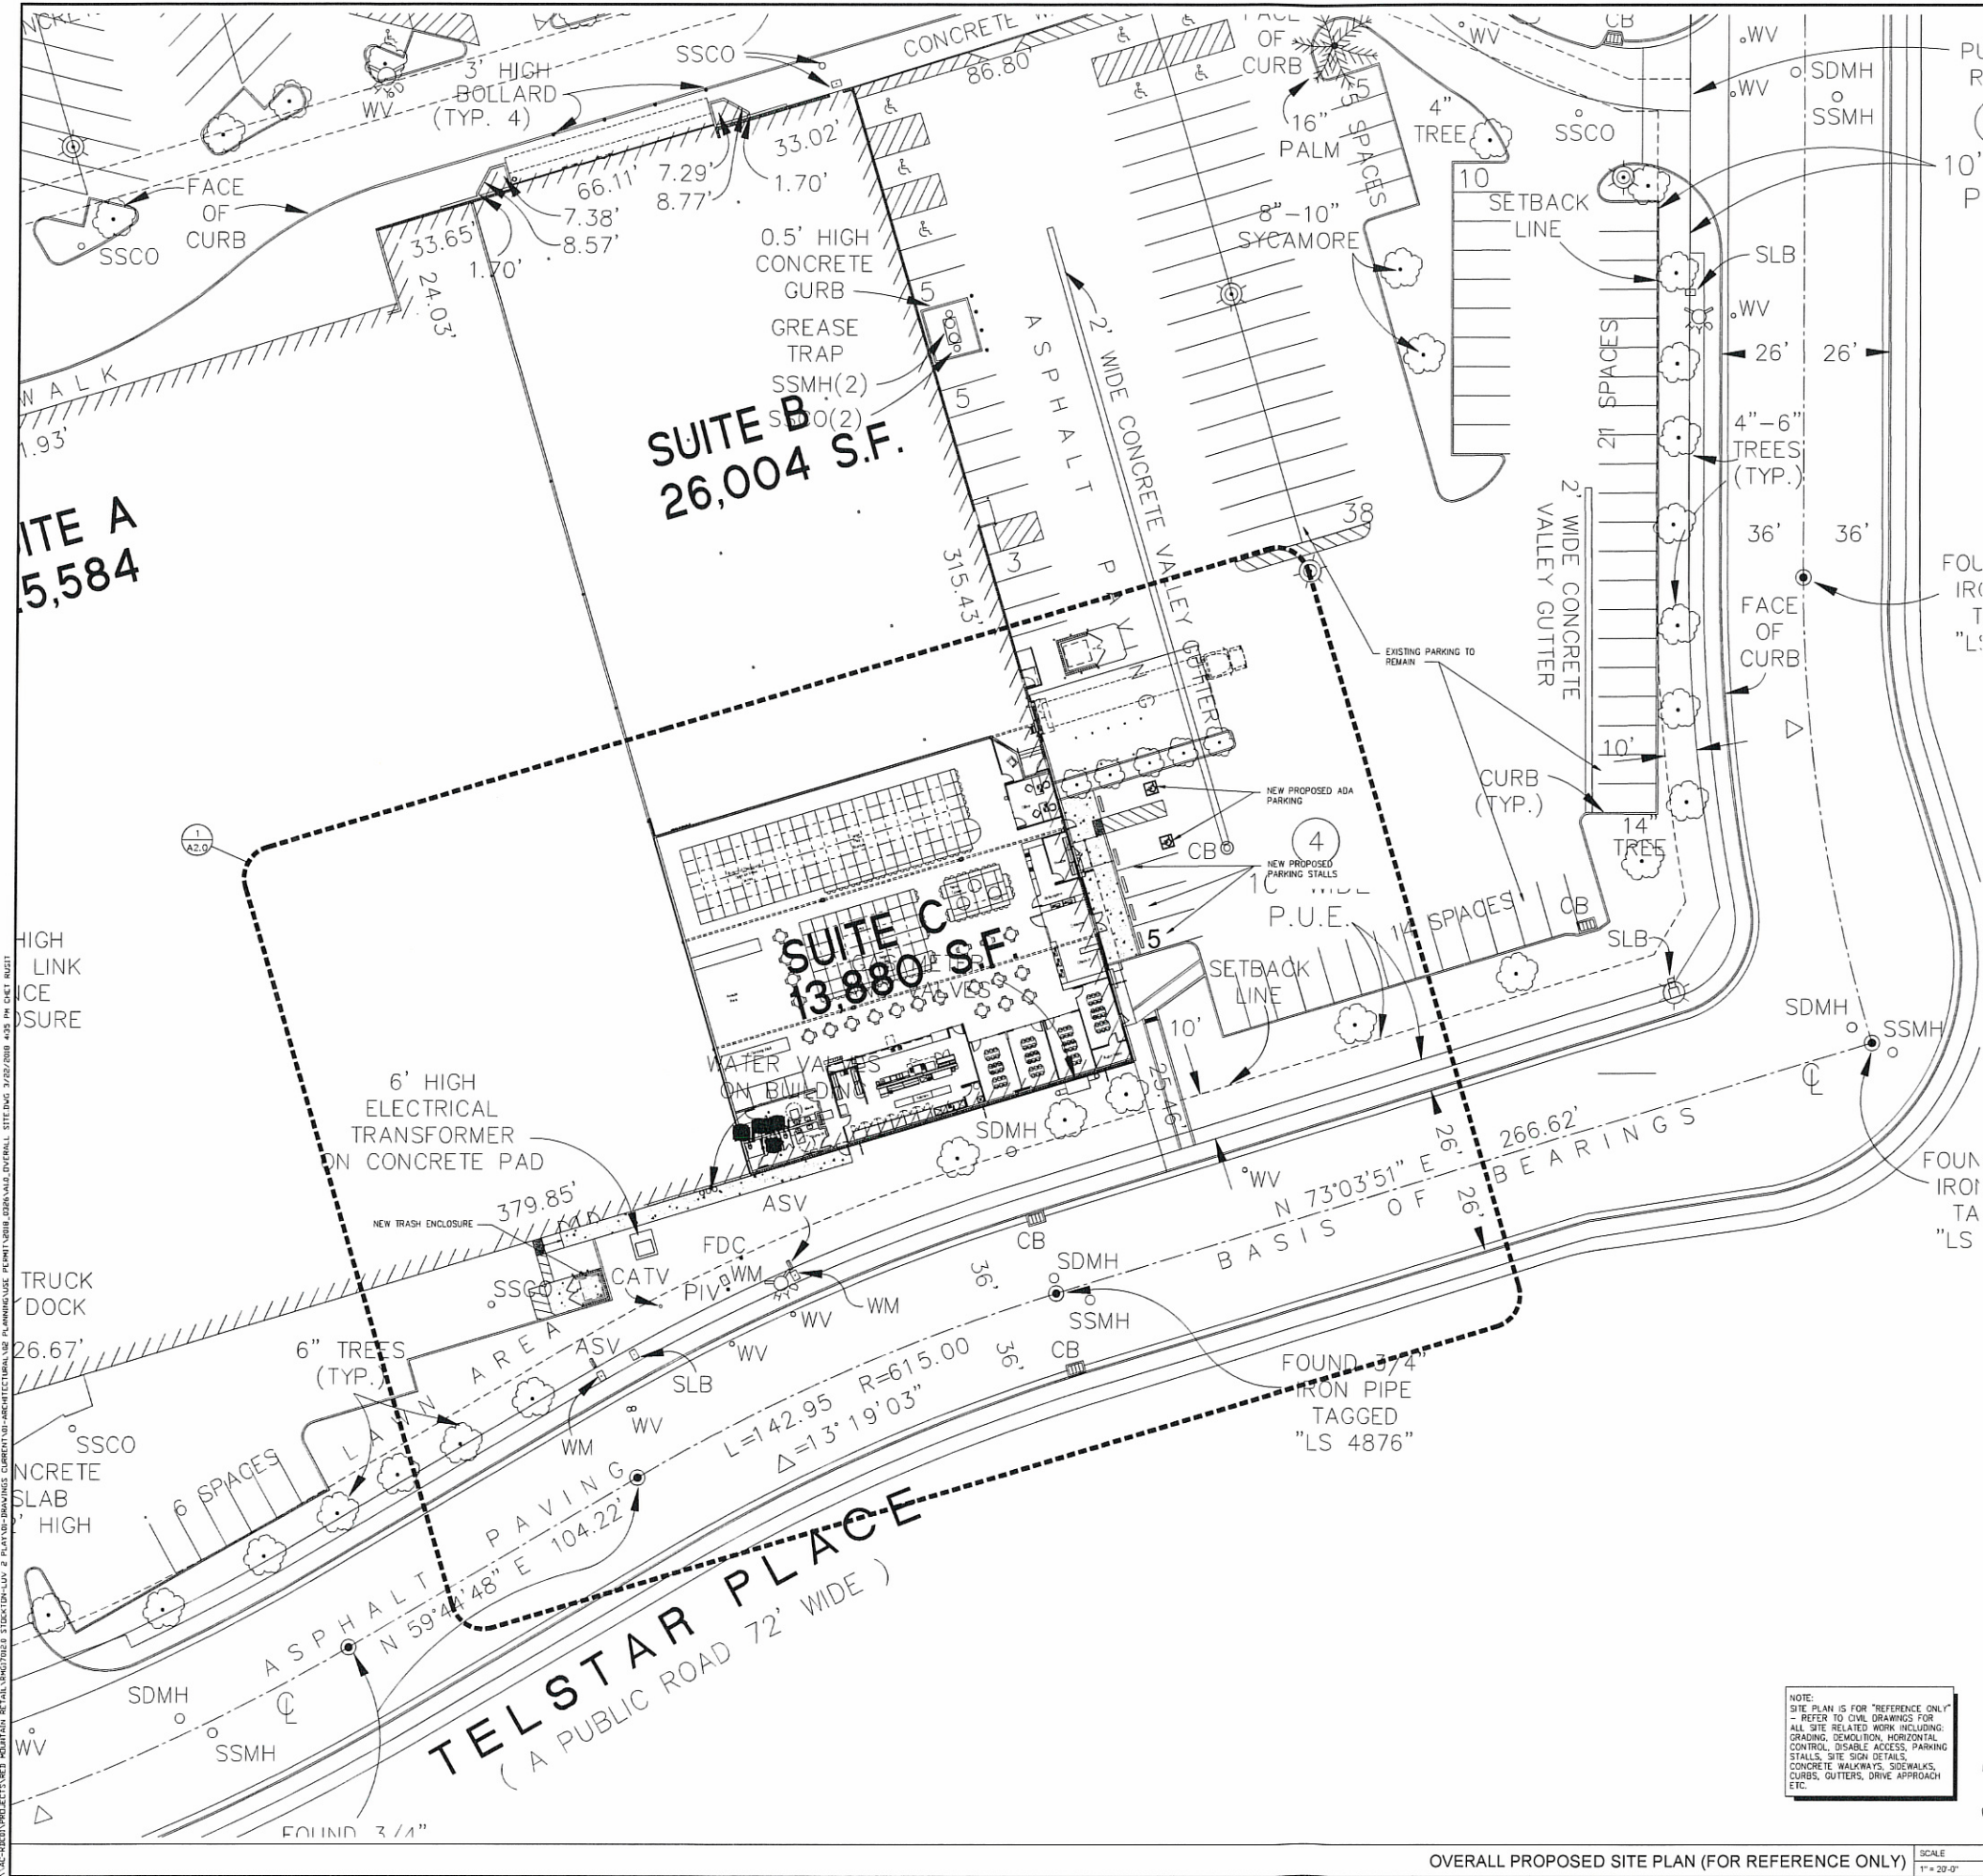

PARKING SUMMARY	
PARKING REQUIREMENTS (PER CITY ORDINANCE)	
EXISTING PARKING:	1,137 STALLS
PARKING ANALYSIS FOR ENTIRE CENTER:	
EXISTING TOTAL RETAIL CENTER:	± 171,084 S.F.
PARKING REQUIRED:	
13 SPACES FOR 1ST 5,000 S.F. THEN 1:200 S.F. THEREAFTER	
171,084 - 5,000 = 166,084	
166,084/200 = 830.42 STALLS	
13 + 831 = 844 REQ. STALLS	
1,118 EXISTING STALLS	
- 1 STALL REMOVED	
1,117 PARKING STALLS PROVIDED	




SITE LEGEND	
	POLE MOUNTED LIGHT FIXTURE
	ACCESSIBLE PARKING STALL



RED MOUNTAIN
Retail Group
USE PERMIT APPLICATION
STOCKTON, CA 95212

Project Number	RMG17012.0
Sheet Name	OVERALL PROPOSED SITE PLAN
Sheet Number	A1.0

02/07/18 USE PERMIT SUBMITTAL

 Seal[illegible]

 **RED MOUNTAIN**
Retail Group

USE PERMIT APPLICATION
STOCKTON, CA 95211

Project Number	RMG17012.0
Sheet Name	FLOOR PLAN
Sheet Number	A2.0