

Client  
**ASPIRE PUBLIC SCHOOL**

Project Name  
**ASPIRE - LANGSTON HUGHES / PORT CITY NEW CLASSROOM BUILDING & SITE IMPROVMENTS**

2050 West Lane  
Stockton, CA 95205

Consultants

Sheet Name  
**SITE PLAN - REVISED QUEUING**


Approval Stamp

Revisions  
P1 Planning Revision 1 1/29/2018  
P2 Planning Revision 2 12/12/2018

Sheet Information  
Drawing Scale: As Indicated  
Drawn By: Author

Project Information  
Date: 3/05/2018  
Status: PLANNING  
Project Number: 1716

Sheet

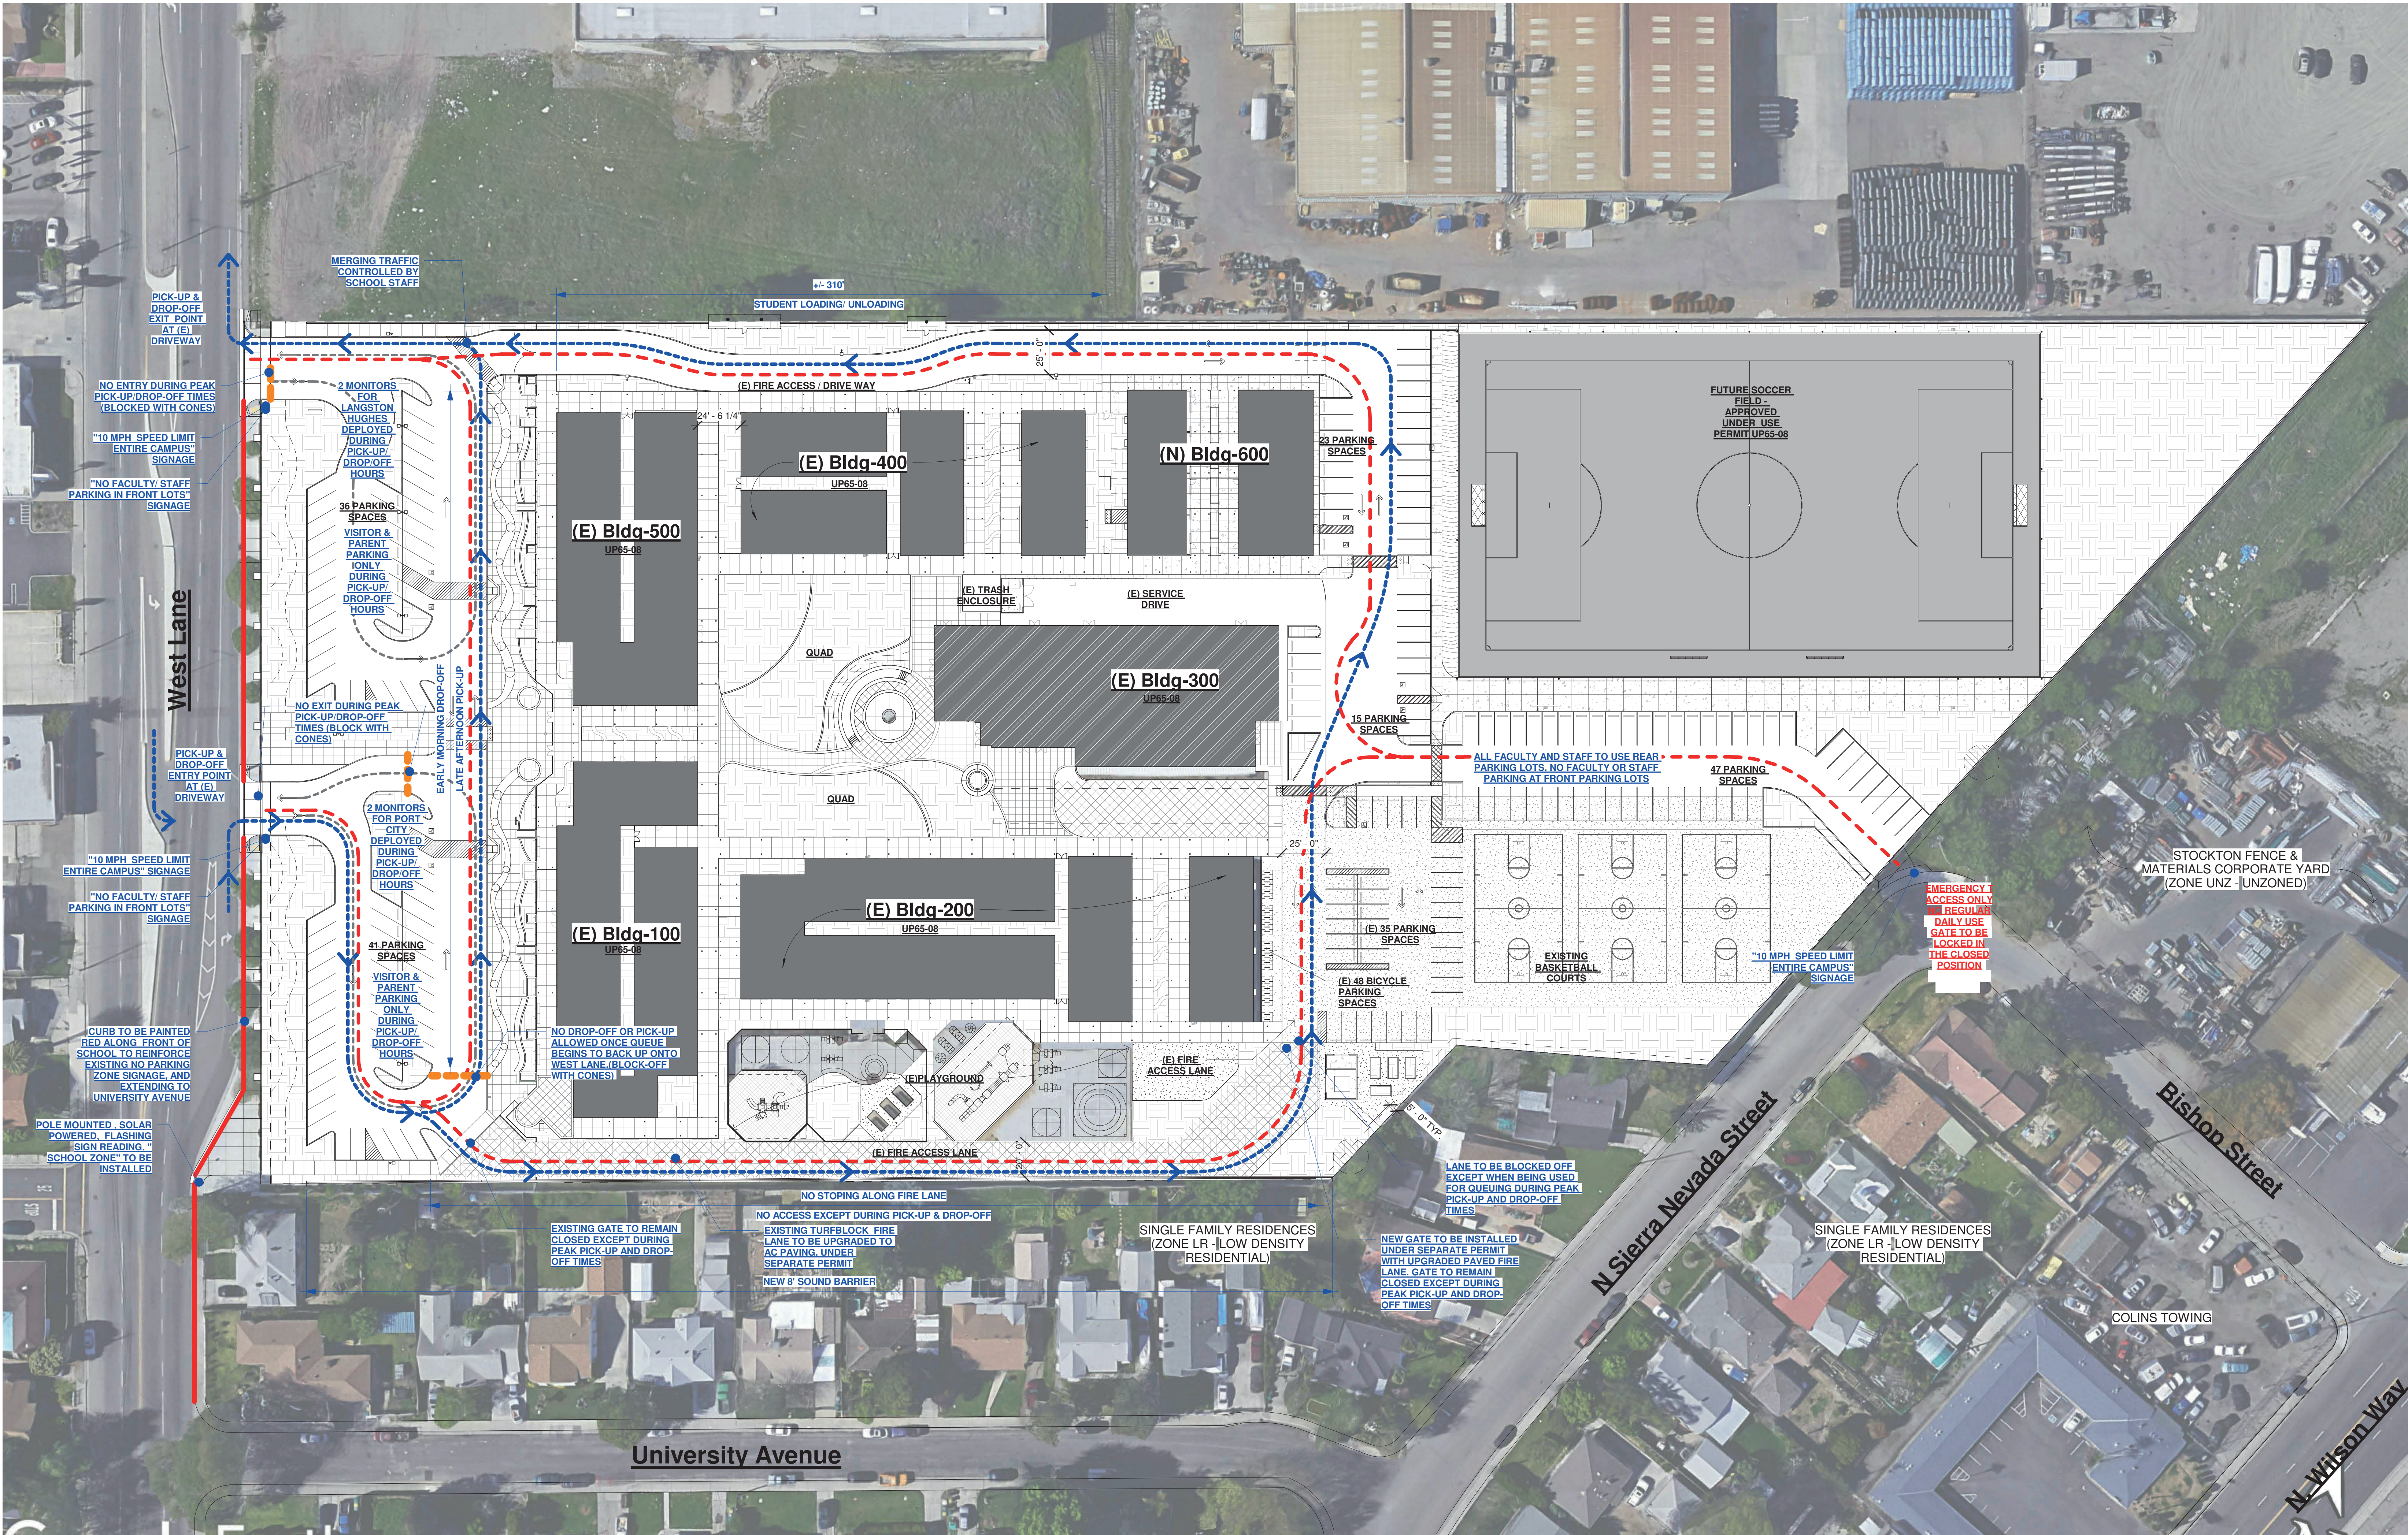

1 SITE PLAN - QUEUING - PROPOSED  
1" = 40'-0"

<b>PARKING SUMMARY:</b>	<b>Parking Required:</b>	2 Per Classroom	=	112 Stalls	<b>SMC 16.64.040</b>
		1 Per 6 High School Students	=	66 Stalls	
	<b>TOTAL</b>		=	<b>178 Stalls</b>	
	<b>Parking Provided:</b>	Total # of Stalls On Site	=	197 Stalls	<b>CBC 11B-208.2</b>
		Required # of Accessible Stalls	=	6 Stalls	
	<b>Parking Provided:</b>	(E) Standard Stalls	=	107 Stalls	
		(N) Standard Stalls	=	81 Stalls	
		(E) Accessible Stalls	=	5 Stalls	
		(N) Accessible Stalls	=	4 Stalls	
	<b>TOTAL</b>		=	<b>197 Stalls</b>	

- (E) & (N) BUILDING FOOTPRINT
- (E) PARKING/ROAD ASPHALT PAVING
- (E) WALKWAY/PAVING
- (N) WALKWAY/PAVING
- BOSWALE
- PROPOSED RED PAINTED CURB
- PROPOSED CONE LOCATIONS DURING PICK-UP/ DROP-OFF
- LANDSCAPE/PLANTING
- FIRE ACCESS LANE - (E) TURF-BLOCK TO BE UPGRADED TO AC PAVING UNDER SEPARATE PERMIT

SITE PLAN LEGEND

- EXISTING AND MODIFIED FIRE ACCESS
- EXISTING PICK-UP & DROP-OFF QUEUING
- PROPOSED NEW PICK-UP & DROP-OFF QUEUING

SITE QUEING LEGEND

- AUTOMOBILE ENTRANCE AT EXISTING SOUTHERN WEST LANE DRIVEWAY.
- QUEUING OCCURS THROUGH SITE ALONG EXISTING/ MODIFIED DRIVEWAY AND EMERGENCY ACCESS ROUTE.
  - A- STUDENT LOADING AND UNLOADING OCCURS AT NORTH SIDE OF CAMPUS ALONG EXISTING DRIVEWAY.
- AUTOMOBILES ENTRY/EXIT AT BACK GATE PROHIBITED EXCEPT FOR SPECIAL EVENTS AND FOR EMERGENCY VEHICLES.
- EXISTING TURF-BLOCK EMERGENCY LANE TO BE PAVED UNDER SEPARATE BUILDING PERMIT.
- OVERALL QUEUING LENGTH: +1,900 FEET.
- SUPPORT STAFF WILL BE STATIONED ALONG THE DROP-OFF AND LOADING ZONE TO MATCH STUDENTS WITH PARENT VEHICLES AND TO ASSIST STUDENTS IN LOADING AND UNLOADING AS NEEDED.
- NO SCHOOL PERSONNEL SHALL BE STATIONED IN, OR DIRECT TRAFFIC IN, THE PUBLIC RIGHT OF WAY.

2 QUEUING NOTES

3 PARKING SUMMARY