
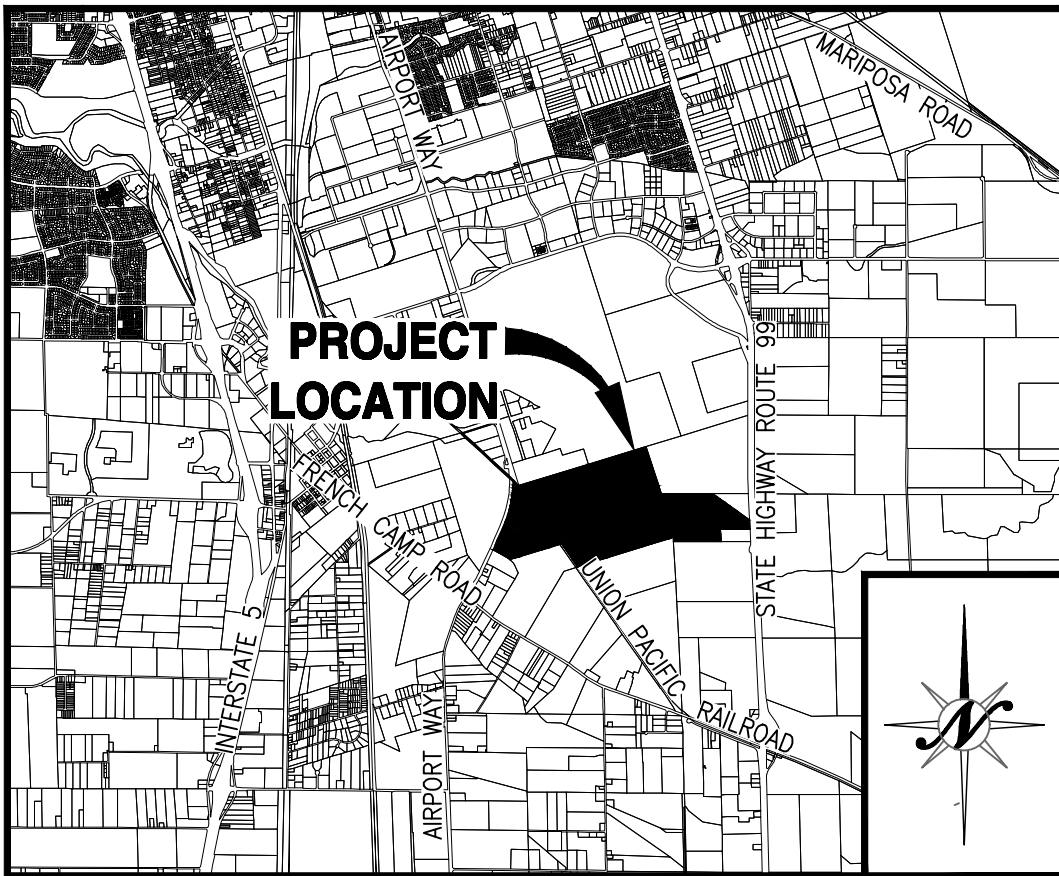


SOUTH STOCKTON COMMERCE CENTER TENTATIVE MAP STOCKTON, CALIFORNIA

BEING A PORTION OF SECTIONS 26, 38, 39 & 50 OF THE C.M. WEBER GRANT
AND A PORTION OF THE NORTHEAST QUARTER OF SECTION 5, TOWNSHIP 1 SOUTH,
RANGE 7 EAST, MOUNT DIABLO MERIDIAN
CITY OF STOCKTON, COUNTY OF SAN JOAQUIN, STATE OF CALIFORNIA

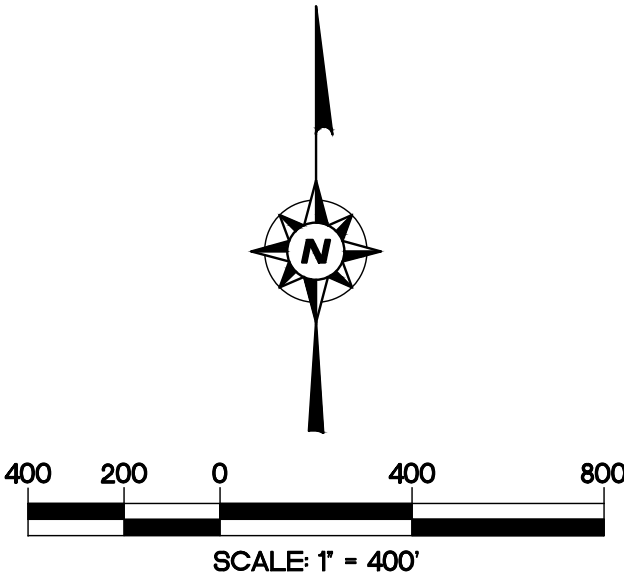

VICINITY MAP
NOT TO SCALE

SHEET INDEX

- | | | |
|----|-------|---|
| 1 | TM1.1 | COVER SHEET |
| 2 | TM1.2 | KEY SHEET AND TYPICAL CROSS-SECTIONS |
| 3 | TM2.1 | EXISTING TOPOGRAPHY SHEET |
| 4 | TM2.2 | EXISTING TOPOGRAPHY SHEET |
| 5 | TM2.3 | EXISTING TOPOGRAPHY SHEET |
| 6 | TM2.4 | EXISTING EASEMENT LOCATION SHEET |
| 7 | TM2.5 | EXISTING FLOOD ZONE MAP |
| 8 | TM2.6 | EXISTING AIRPORT LAND USE SAFETY ZONES AND CNEL LINES |
| 9 | TM3.1 | DIMENSION PLAN |
| 10 | TM3.2 | DIMENSION PLAN |
| 11 | TM4.1 | PRELIMINARY GRADING AND UTILITY PLAN |
| 12 | TM4.2 | PRELIMINARY GRADING AND UTILITY PLAN |
| 13 | TM4.3 | PRELIMINARY GRADING AND UTILITY PLAN |
| 14 | TM4.4 | PRELIMINARY GRADING AND UTILITY PLAN |

PROJECT INFORMATION

- A. REGULATORY AGENCY: CITY OF STOCKTON
425 N. EL DORADO STREET
STOCKTON, CA. 95202
- B. OWNER/APPLICANT: THE FIVE CORNERS GROUP, LLC
BRYAN E. VAN GRONINGEN
PAUL V. HIEMSTRA
JASON VAN GRONINGEN
RYAN A. VAN GRONINGEN
15100 JACK TONE ROAD
MANTENCA, CA 95336
T: (209) 924-6150
- C. ENGINEER: NORTHSTAR ENGINEERING GROUP, INC.
620 12th STREET
MODESTO, CA, 95354
T: (209) 524-3525
F: (209) 524-3526
CONTACT: JOHN ELLIS
- D. ASSESSOR'S PARCEL NUMBERS: 177-050-09, 177-100-03, 177-110-04, 177-110-05 AND 201-020-01
- E. ADDRESS: 6110, 6122, 7070 AND 8606 S. AIRPORT WAY
9091 S. STATE ROUTE 99 FRONTAGE ROAD
- F. EXISTING ZONING: LIGHT/LIMITED INDUSTRIAL, OPEN SPACE, GENERAL COMMERCIAL
- G. PROPOSED ZONING: LIGHT/LIMITED INDUSTRIAL, OPEN SPACE, GENERAL COMMERCIAL
- H. EXISTING GENERAL PLAN: INDUSTRIAL, OPEN SPACE/AGRICULTURE, COMMERCIAL
- I. EXISTING LAND USE: VACANT
- J. TOTAL PROJECT SIZE: 437.45± ACRES
- K. TOTAL NUMBER OF LOTS: 13 DEVELOPMENT LOTS, 2 BASIN LOTS, 2 OPEN SPACE LOTS, 1 SEWER PUMP STATION LOT
- L. CONTOURS: 1' CONTOUR INTERVALS, SURVEYED BETWEEN MARCH 4, 2019 AND NOVEMBER 26, 2019.
- M. FLOOD ZONE: INFORMATION OBTAINED FROM FEMA MAP NUMBER 06077C0490F, DATED OCTOBER 16, 2009.
SEE SHEET TM2.5 FOR LOCATIONS AND DESCRIPTIONS.
- N. CNEL: CNEL (COMMUNITY NOISE EQUIVALENT LEVEL) LINES SHOWN FOR AIRPORT WAY, STATE HIGHWAY ROUTE 99 AND UNION PACIFIC RAILROAD WERE OBTAINED FROM SAN JOAQUIN COUNTY GENERAL PLAN 2010 DATED JULY 1992. CNEL LINES FOR STOCKTON AIRPORT WERE OBTAINED FROM THE DRAFT ENVIRONMENTAL ASSESSMENT FOR THE PROPOSED CARGO APRON AND FACILITIES PROJECT DATED NOVEMBER 2019.
SEE SHEET TM2.6 FOR LOCATIONS AND DESCRIPTIONS.
- O. AIRPORT SAFETY ZONES: AIRPORT SAFETY ZONES OBTAINED FROM SAN JOAQUIN COUNTY'S AVIATION SYSTEM AIRPORT LAND USE COMPATIBILITY PLAN FOR STOCKTON METROPOLITAN AIRPORT AMENDED FEBRUARY 2018.
SEE SHEET TM2.6 FOR LOCATIONS AND DESCRIPTIONS.

GENERAL NOTES

- ALL IMPROVEMENTS SHALL BE CONSTRUCTED AS PER THE CITY OF STOCKTON STANDARD PLANS AND SPECIFICATIONS, EXCEPT AS NOTED.
- STORM DRAINAGE: BY POSITIVE SYSTEM DISCHARGE TO AN ON-SITE STORM DRAINAGE BASIN AND PUMP STATION. THE PROPOSED SYSTEM WILL DISCHARGE TO FRENCH CAMP SLOUGH. ALL IMPROVEMENTS TO BE CONSTRUCTED TO THE CITY OF STOCKTON STANDARDS.
- SEWAGE DISPOSAL: BY CITY OF STOCKTON SEWER SYSTEM
- WATER SUPPLY: BY CITY OF STOCKTON WATER SYSTEM
- STREET LIGHTING SHALL BE INSTALLED AS PER THE CITY OF STOCKTON.
- THE SUBDIVIDER HEREBY RESERVES THE RIGHT TO FILE "MULTIPLE SUBDIVISION MAPS" AS SET FORTH BY THE SUBDIVISION MAP ACT, ARTICLE 4, SECTION 66456.1, AND FILE PARCEL MAPS FOR REASON OF SALE. ALL PARCEL LINES SHALL CONFORM TO THIS TENTATIVE MAP.
- PUBLIC UTILITY EASEMENTS WILL BE PROVIDED ALONG ALL STREET FRONTAGE.
- EXISTING EASEMENTS ARE SHOWN ON SHEET TM2.4.
- BUILDING SETBACKS WILL BE AS PER CITY OF STOCKTON STANDARDS.
- NO EXISTING STRUCTURE ON SITE
- EXISTING WALNUT ORCHARD TO BE REMOVED. ALL OTHER EXISTING TREES ARE TO REMAIN. ANY SEPTIC TANKS, LEACH FIELDS, AND WELLS ON SITE WILL BE REMOVED OR ABANDONED AS PER CITY OF STOCKTON REQUIREMENTS.

COPYRIGHT © 2021 NORTHSTAR ENGINEERING GROUP, INC.

COMMISSION APPROVAL

FILED AS A TENTATIVE MAP THIS _____ DAY OF _____ 2020.
FEE \$ _____

:CITY OF STOCKTON PLANNING COMMISSION
APPROVED BY THE CITY ENGINEER OF THE CITY OF STOCKTON THIS _____ DAY OF _____ 2020.

:CITY ENGINEER
APPROVED BY THE PLANNING COMMISSION THIS _____ DAY OF _____ 2020.

:CHAIRMAN

LEGEND

- | | |
|---|-----------------------|
| — | PROJECT BOUNDARY |
| — | PROPOSED RIGHT-OF-WAY |
| — | EXISTING RIGHT-OF-WAY |
| — | PROPOSED LOT LINE |
| — | EXISTING LOT LINE |
| — | CENTERLINE |
| — | SECTION LINE |
| — | CITY LIMIT LINE |



NO.	REVISIONS	DATE	APPROVED	DESCRIPTIONS
1	SEWER AND WATER ADJUSTMENTS AND LOT B DESIGNATION	08/02/21		

COVER SHEET
TENTATIVE MAP
SOUTH STOCKTON COMMERCE CENTER
STOCKTON, CALIFORNIA



JOB #: 19-2338
DATE: 07/07/2021
SCALE: 1" = 400'
DRAWN: TM
DESIGN: CW
CHK'D: JE

SHEET NUMBER


TM1.1

SHEET 1 OF 14



NO.	REVISIONS	DATE	APPROVED	DESCRIPTIONS
1	SEWER AND WATER ADJUSTMENTS AND LOT B DESIGNATION	08/02/21		
2				
3				
KEY SHEET AND
TYPICAL CROSS-SECTIONS
TENTATIVE MAP
SOUTH STOCKTON COMMERCE CENTER
STOCKTON, CALIFORNIA

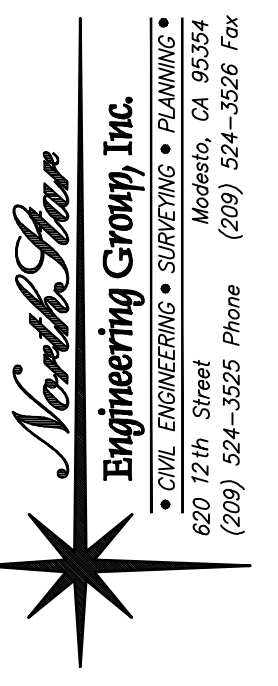


JOB #: 19-2338
DATE: 07/07/2021
SCALE: 1" = 400'
DRAWN: TM
DESIGN: CW
CHK'D: JE


SHEET NUMBER

TM1.2

SHEET 2 OF 14

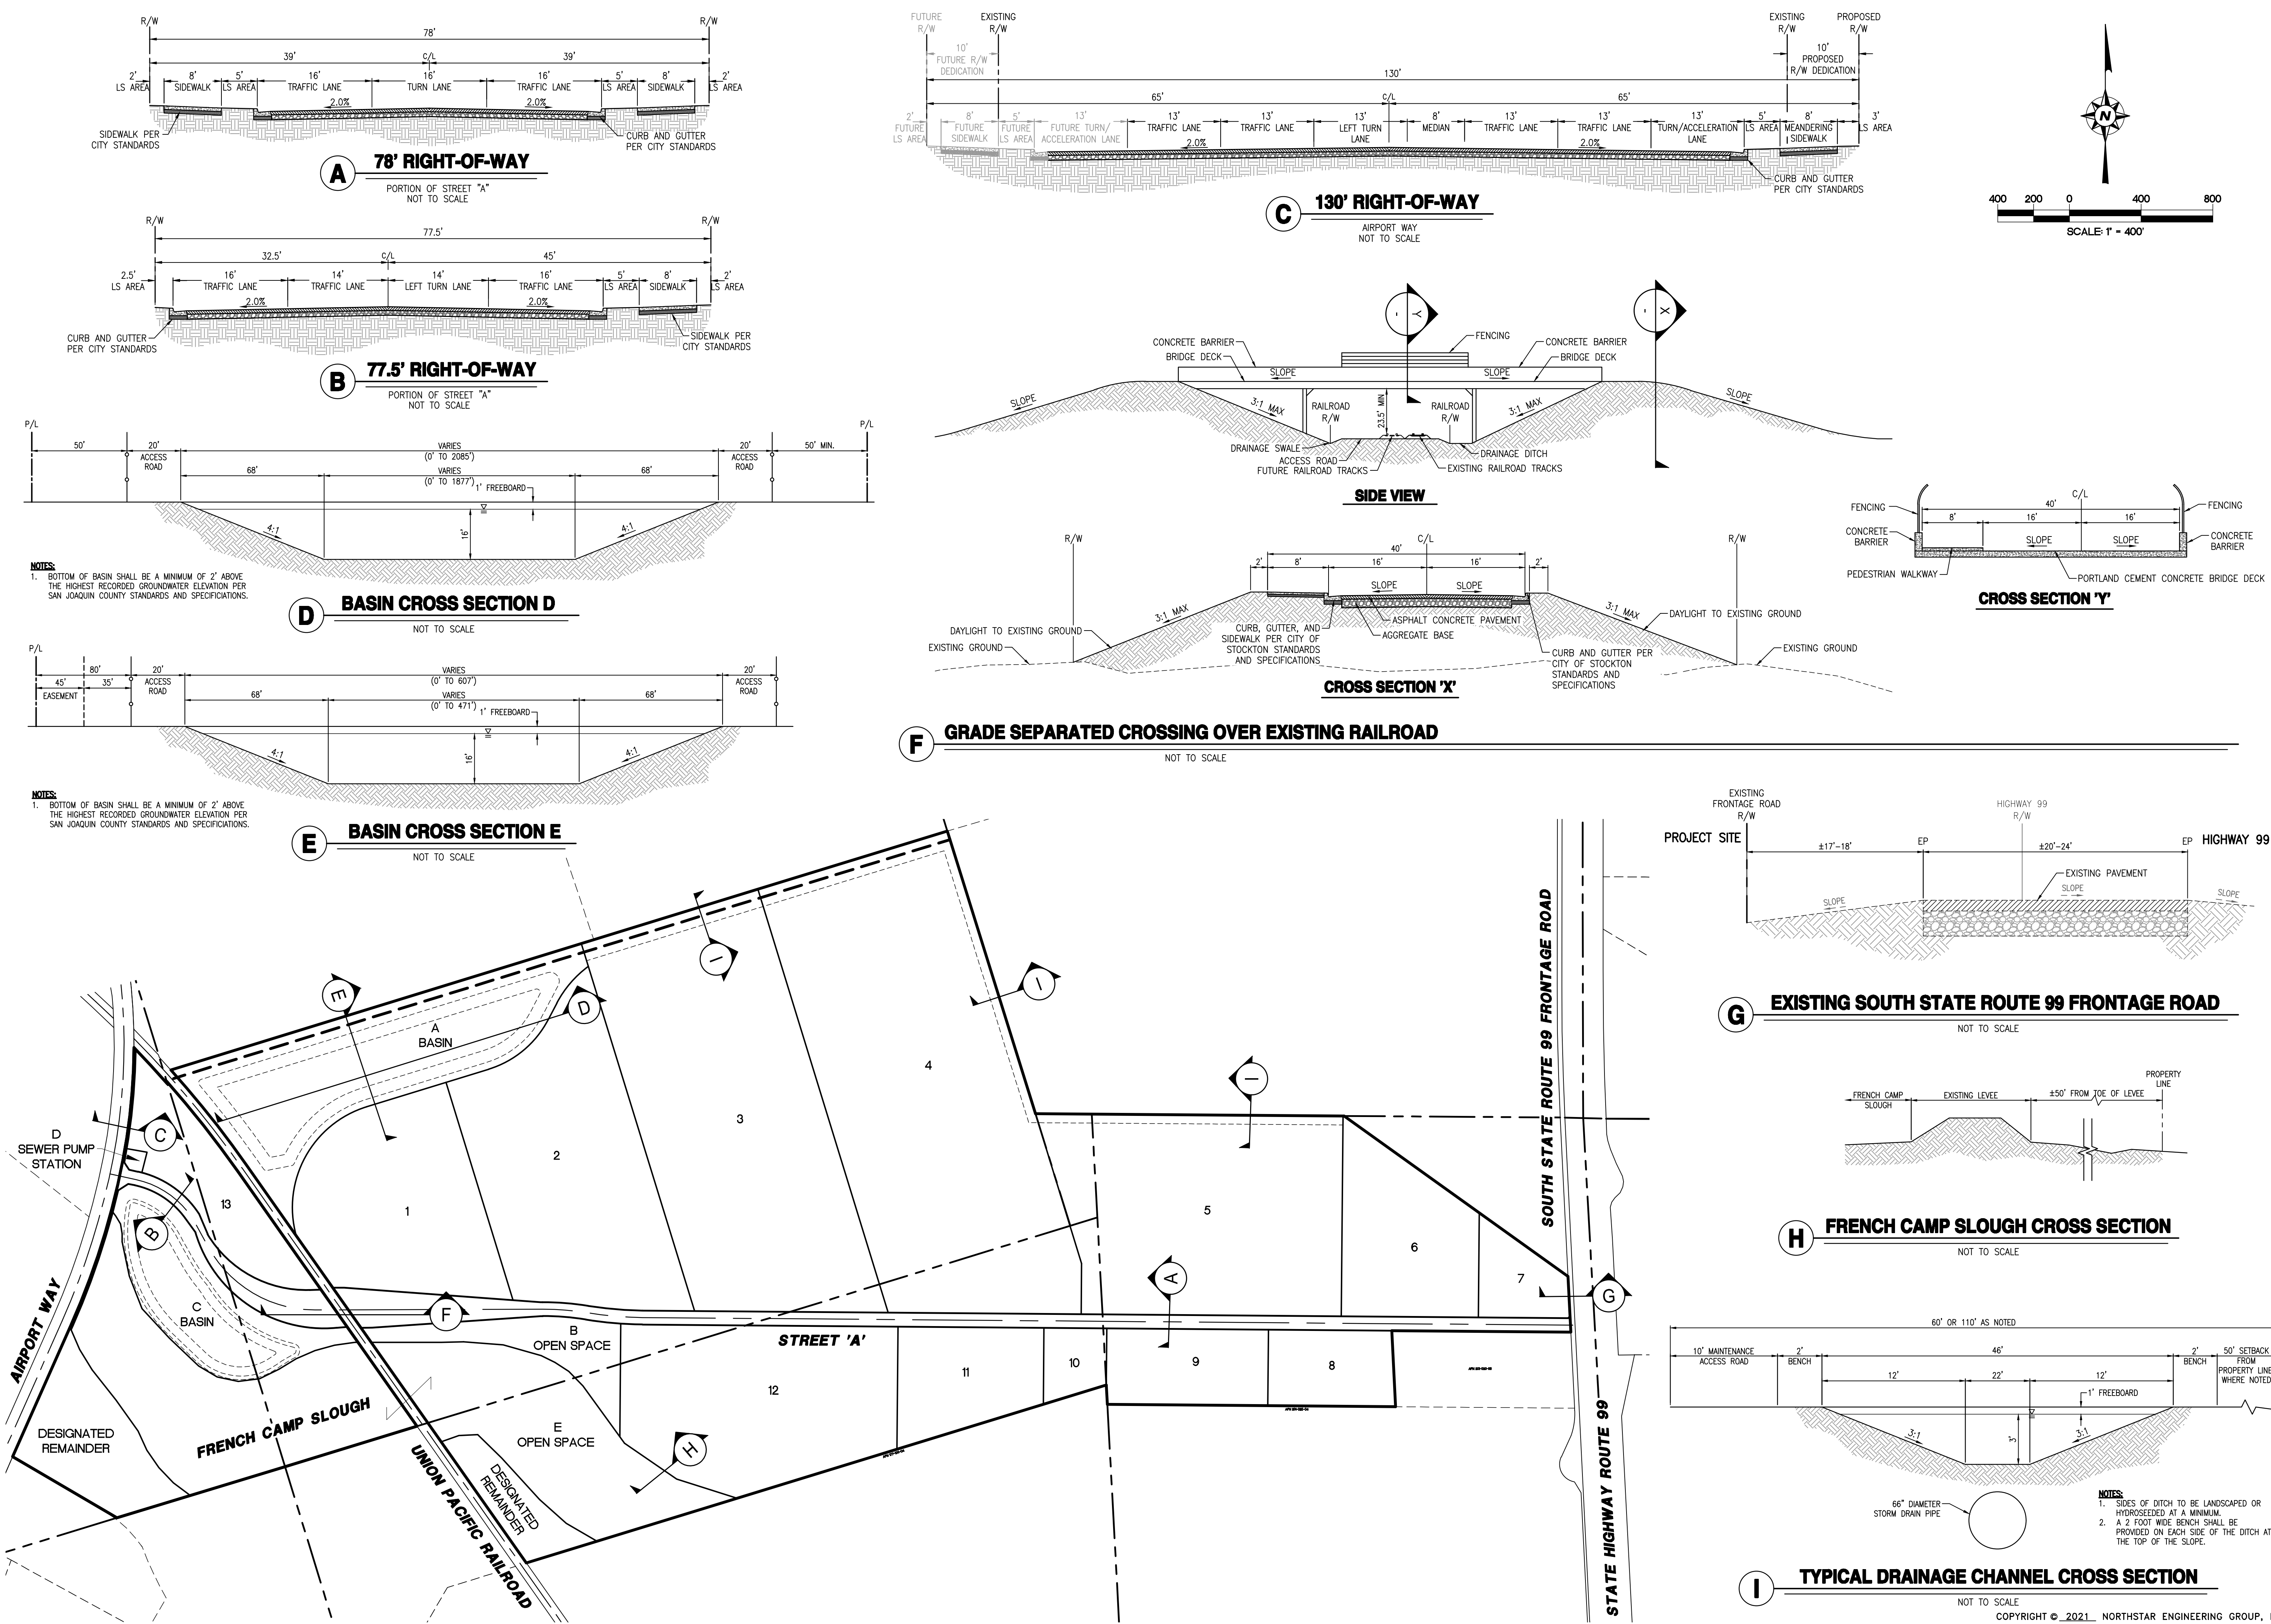

PLOTTED: 08/02/2021 10:54
DRAWN: TM
CHECKED: CW
DATE: 07/07/2021
SCALE: 1" = 400'
DRAWN: TM
DESIGN: CW
CHK'D: JE

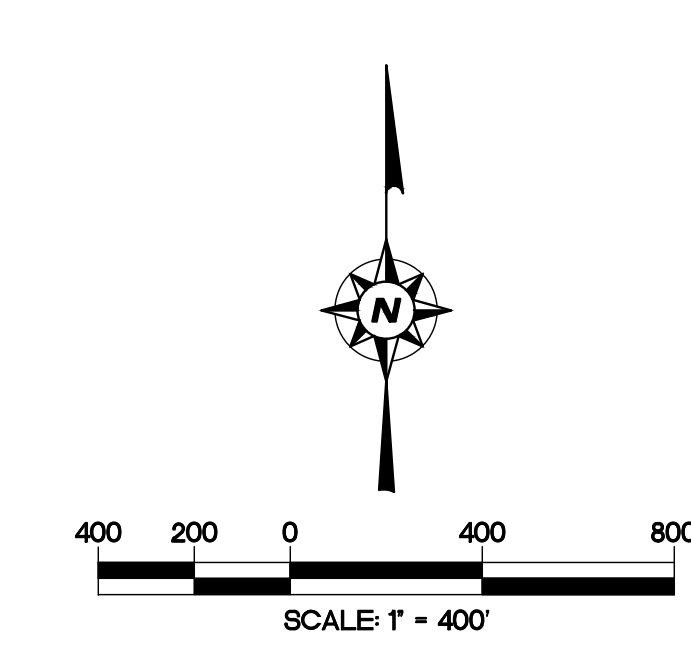

SCALE: 1" = 400'

400 200 0 200 400

SCALE: 1" = 400'

400 200 0 200 400

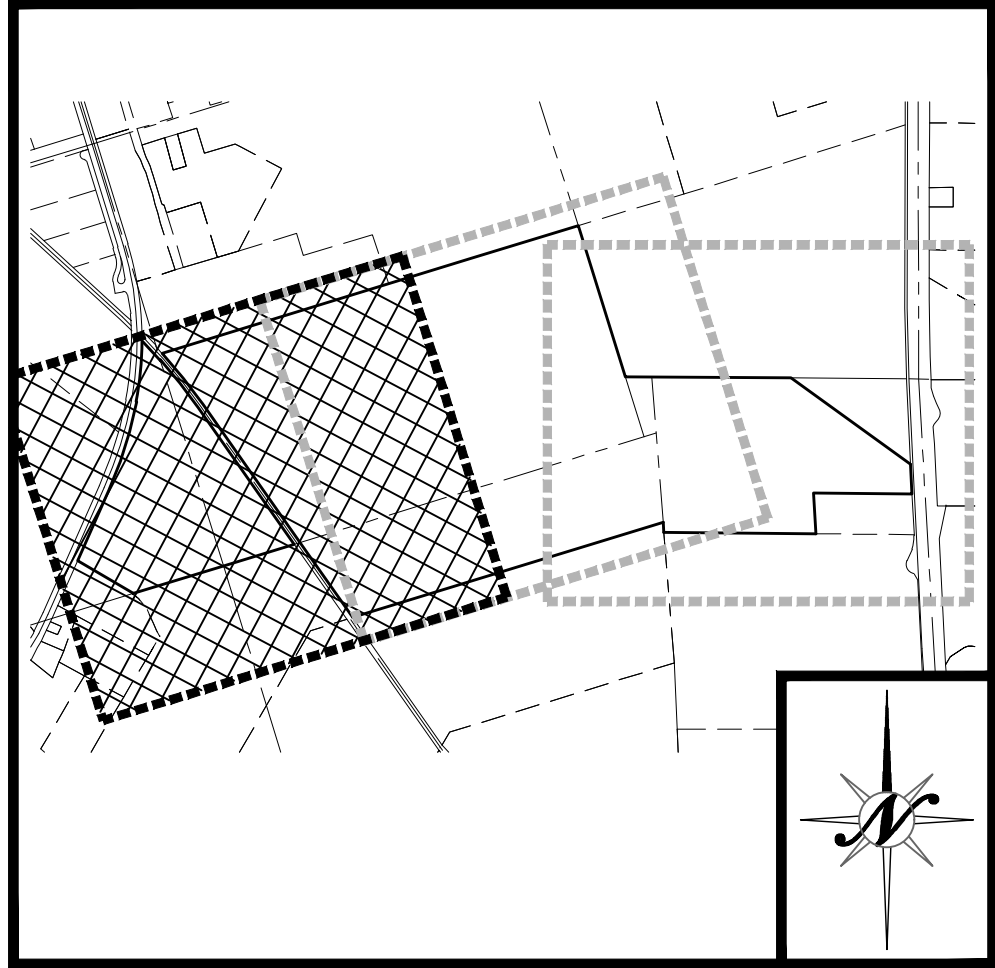


KEY MAP

NTS

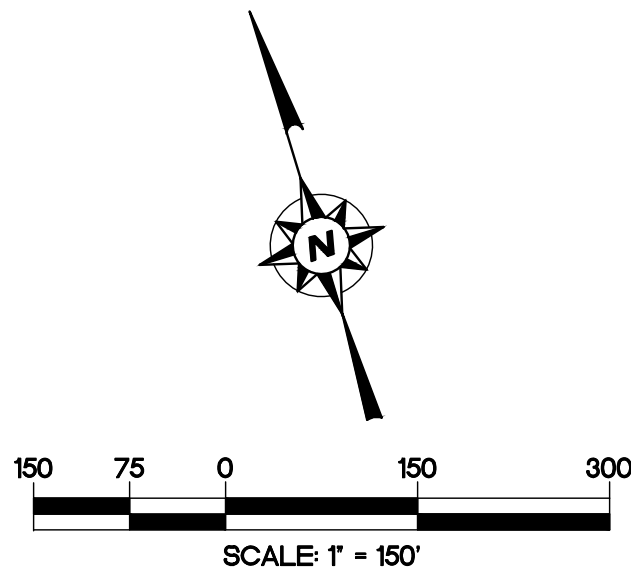


LEGEND

	EXISTING	PROPOSED
BOUNDARY LINE	---	---
CENTERLINE	---	---
RIGHT-OF-WAY	---	---
PARCEL LINE	---	---
GRADE BREAK - TOP	---	---
GRADE BREAK - TOE	---	---
EASEMENT	---	---
RAILROAD		N/A
CURB AND GUTTER	N/A	---
EDGE OF PAVEMENT	---	---
STORM DRAIN (MAIN)	SD - 12" 50'	12" 50'
FORCE MAIN	SD - 8" 50'	8" 50'
DRAINAGE SWALE	---	---
STORM DRAIN MAINTENANCE HOLE	SD	SD
CURB INLET	---	---
DIRT ROAD	---	N/A
WATER (MAIN)	W - 12" 50'	8" 50'
WATER VALVE	WV	WV
FIRE HYDRANT	---	---
SEWER MAINTENANCE HOLE	SS	SS
SEWER (MAIN)	SS - 12" 50'	12" 50'
OVER HEAD ELECTRICAL	OHE	N/A
GAS LINE	G	N/A
CENTERLINE ELEVATION	N/A	LP
ORIGINAL GROUND	N/A	HP
DIRECTION OF FLOW	0.03	0.03
CONTOURS	12	N/A
WALL (SEE LABEL FOR TYPE)	---	---
FENCE (CHAINLINK OR VINYL)	---	---
FENCE (WIRE OR HOGWIRE)	---	---
FENCE (WOOD OR WROUGHT IRON)	---	---
TREE OR SHRUB	---	N/A
IRRIGATION LINE	I - 12" 50'	12" 50'
IRRIGATION VALVE	I	N/A
IRRIGATION PRESSURE MANHOLE/VENT	I	I
SIGN	---	---
SERVICE POLE	---	N/A
JOINT POLE	---	N/A
POWER POLE	---	N/A

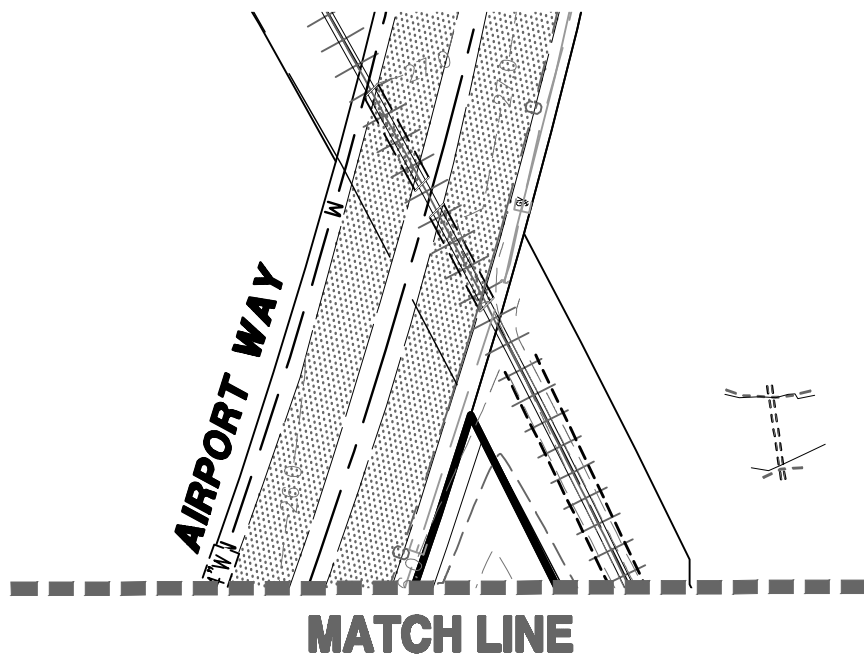

MATCH LINE

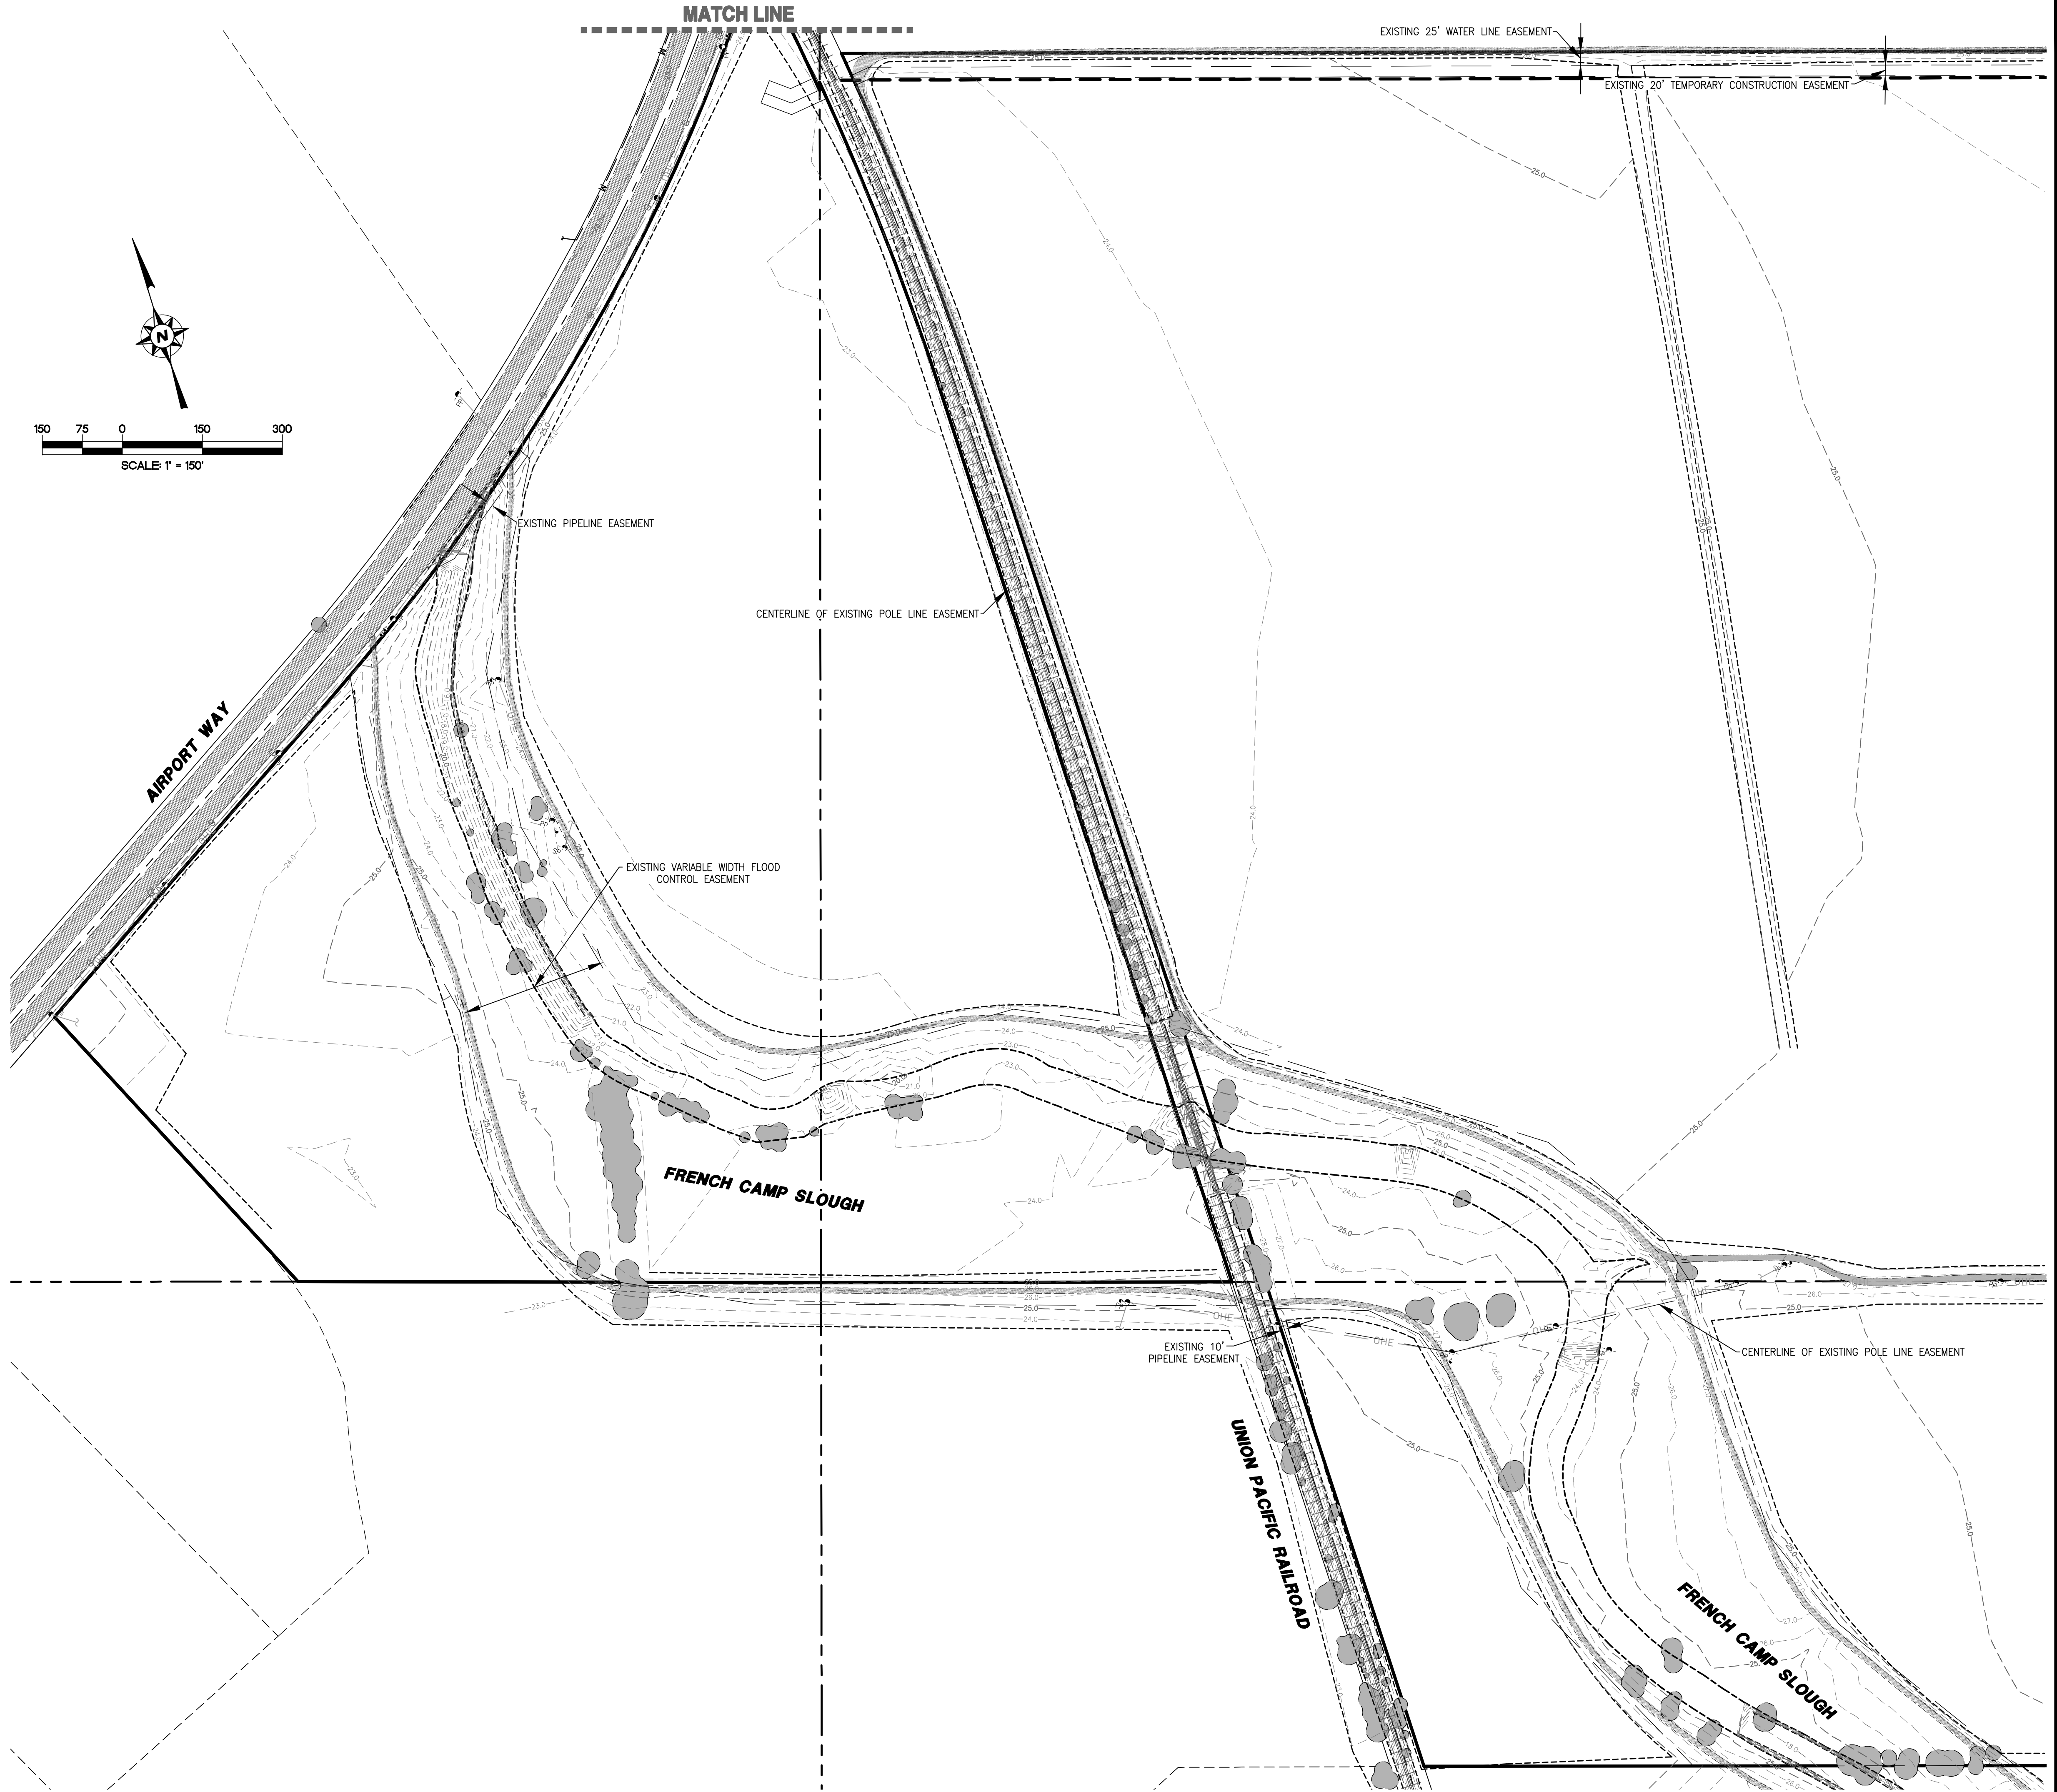

NO.	REVISIONS	DATE	APPROVED
1	SEWER AND WATER ADJUSTMENTS AND LOT B DESIGNATION	08/02/21	

EXISTING TOPOGRAPHY SHEET

TENTATIVE MAP
SOUTH STOCKTON COMMERCE CENTER
STOCKTON, CALIFORNIA






JOB #:	19-2338
DATE:	07/07/2021
SCALE:	1" = 150'
DRAWN:	TM
DESIGN:	CW
CHK'D:	JE

SHEET NUMBER

TM2.1

SHEET 3 OF 14

PLOTTED: 08/02/2021 10:59
DRAWN: 08/02/2021 10:59
DRAWING: E:\19-2338_Towerwater_Coverage\Drawings\Topo Map\TM2.1_Topo_Sht.dwg

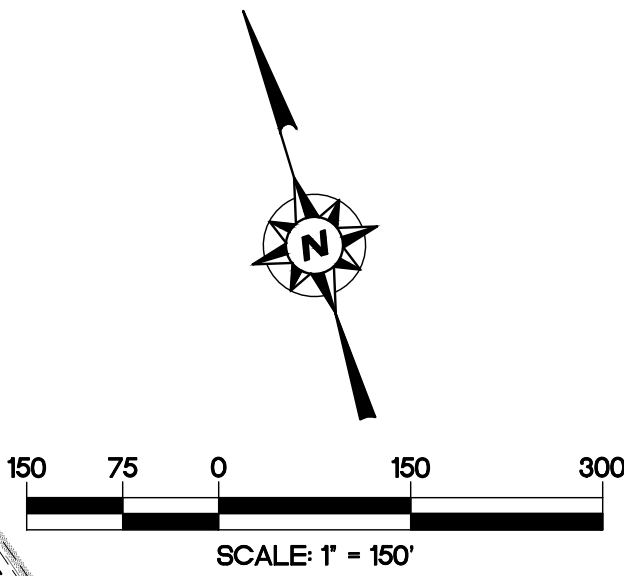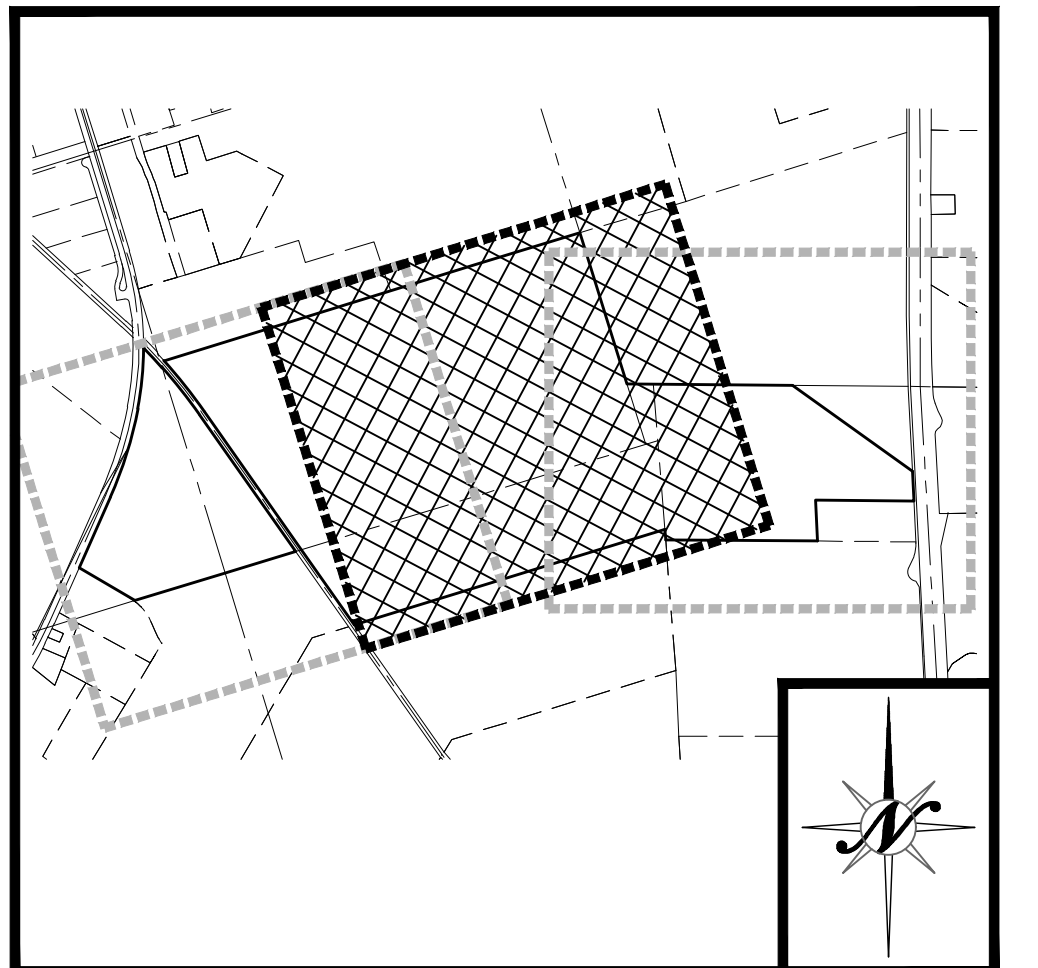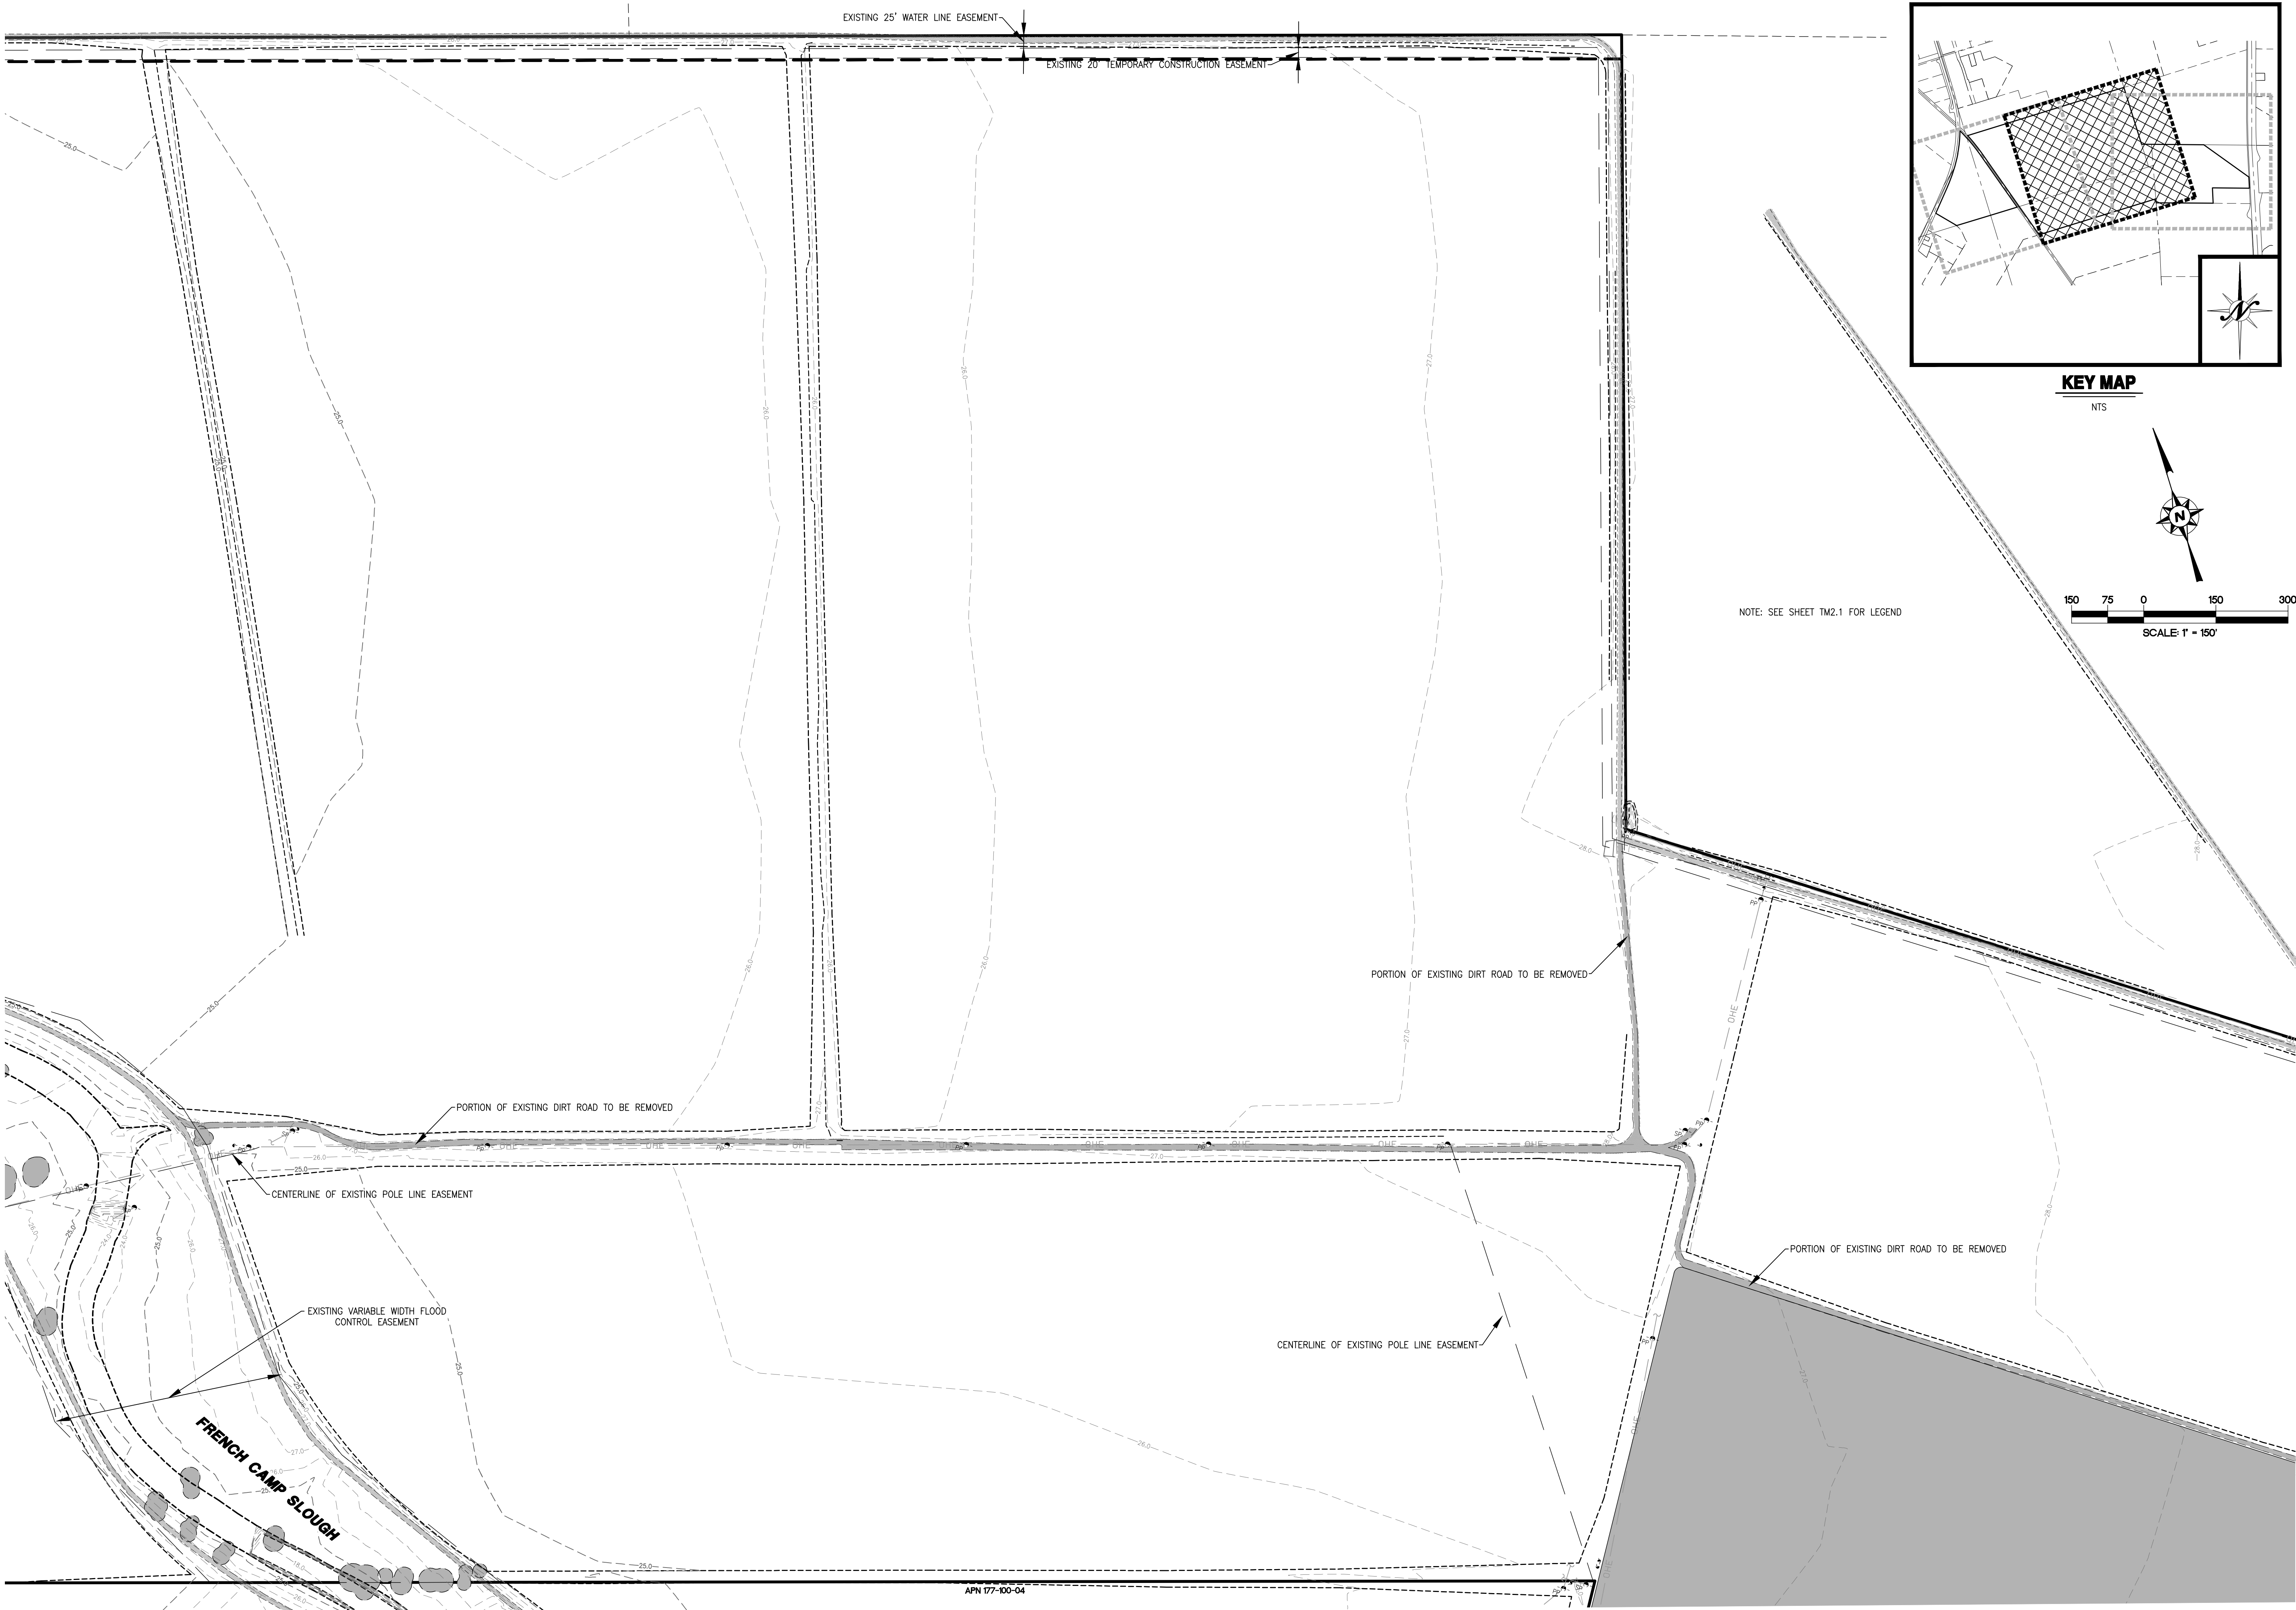

CALL BEFORE YOU DIG
800-227-2600

REGISTERED PROFESSIONAL
PELIMINARY
NOT FOR CONSTRUCTION
CALIFORNIA

REVISIONS	
NO.	DESCRIPTIONS
1	SEWER AND WATER ADJUSTMENTS AND LOT B DESIGNATION

DATE	APPROVED
08/02/21	

EXISTING TOPOGRAPHY SHEET

TENTATIVE MAP

SOUTH STOCKTON COMMERCE CENTER

STOCKTON, CALIFORNIA

NorthStar
Engineering Group, Inc.
• CIVIL ENGINEERING • SURVEYING • PLANNING •
620 12th Street
Modesto, CA 95354
(209) 524-3525 Phone (209) 524-3526 Fax


JOB #: 19-2338
DATE: 07/07/2021
SCALE: 1" = 150'
DRAWN: TM
DESIGN: CW
CHK'D: JE

SHEET
NUMBER

TM2.2


SHEET 4 OF 14



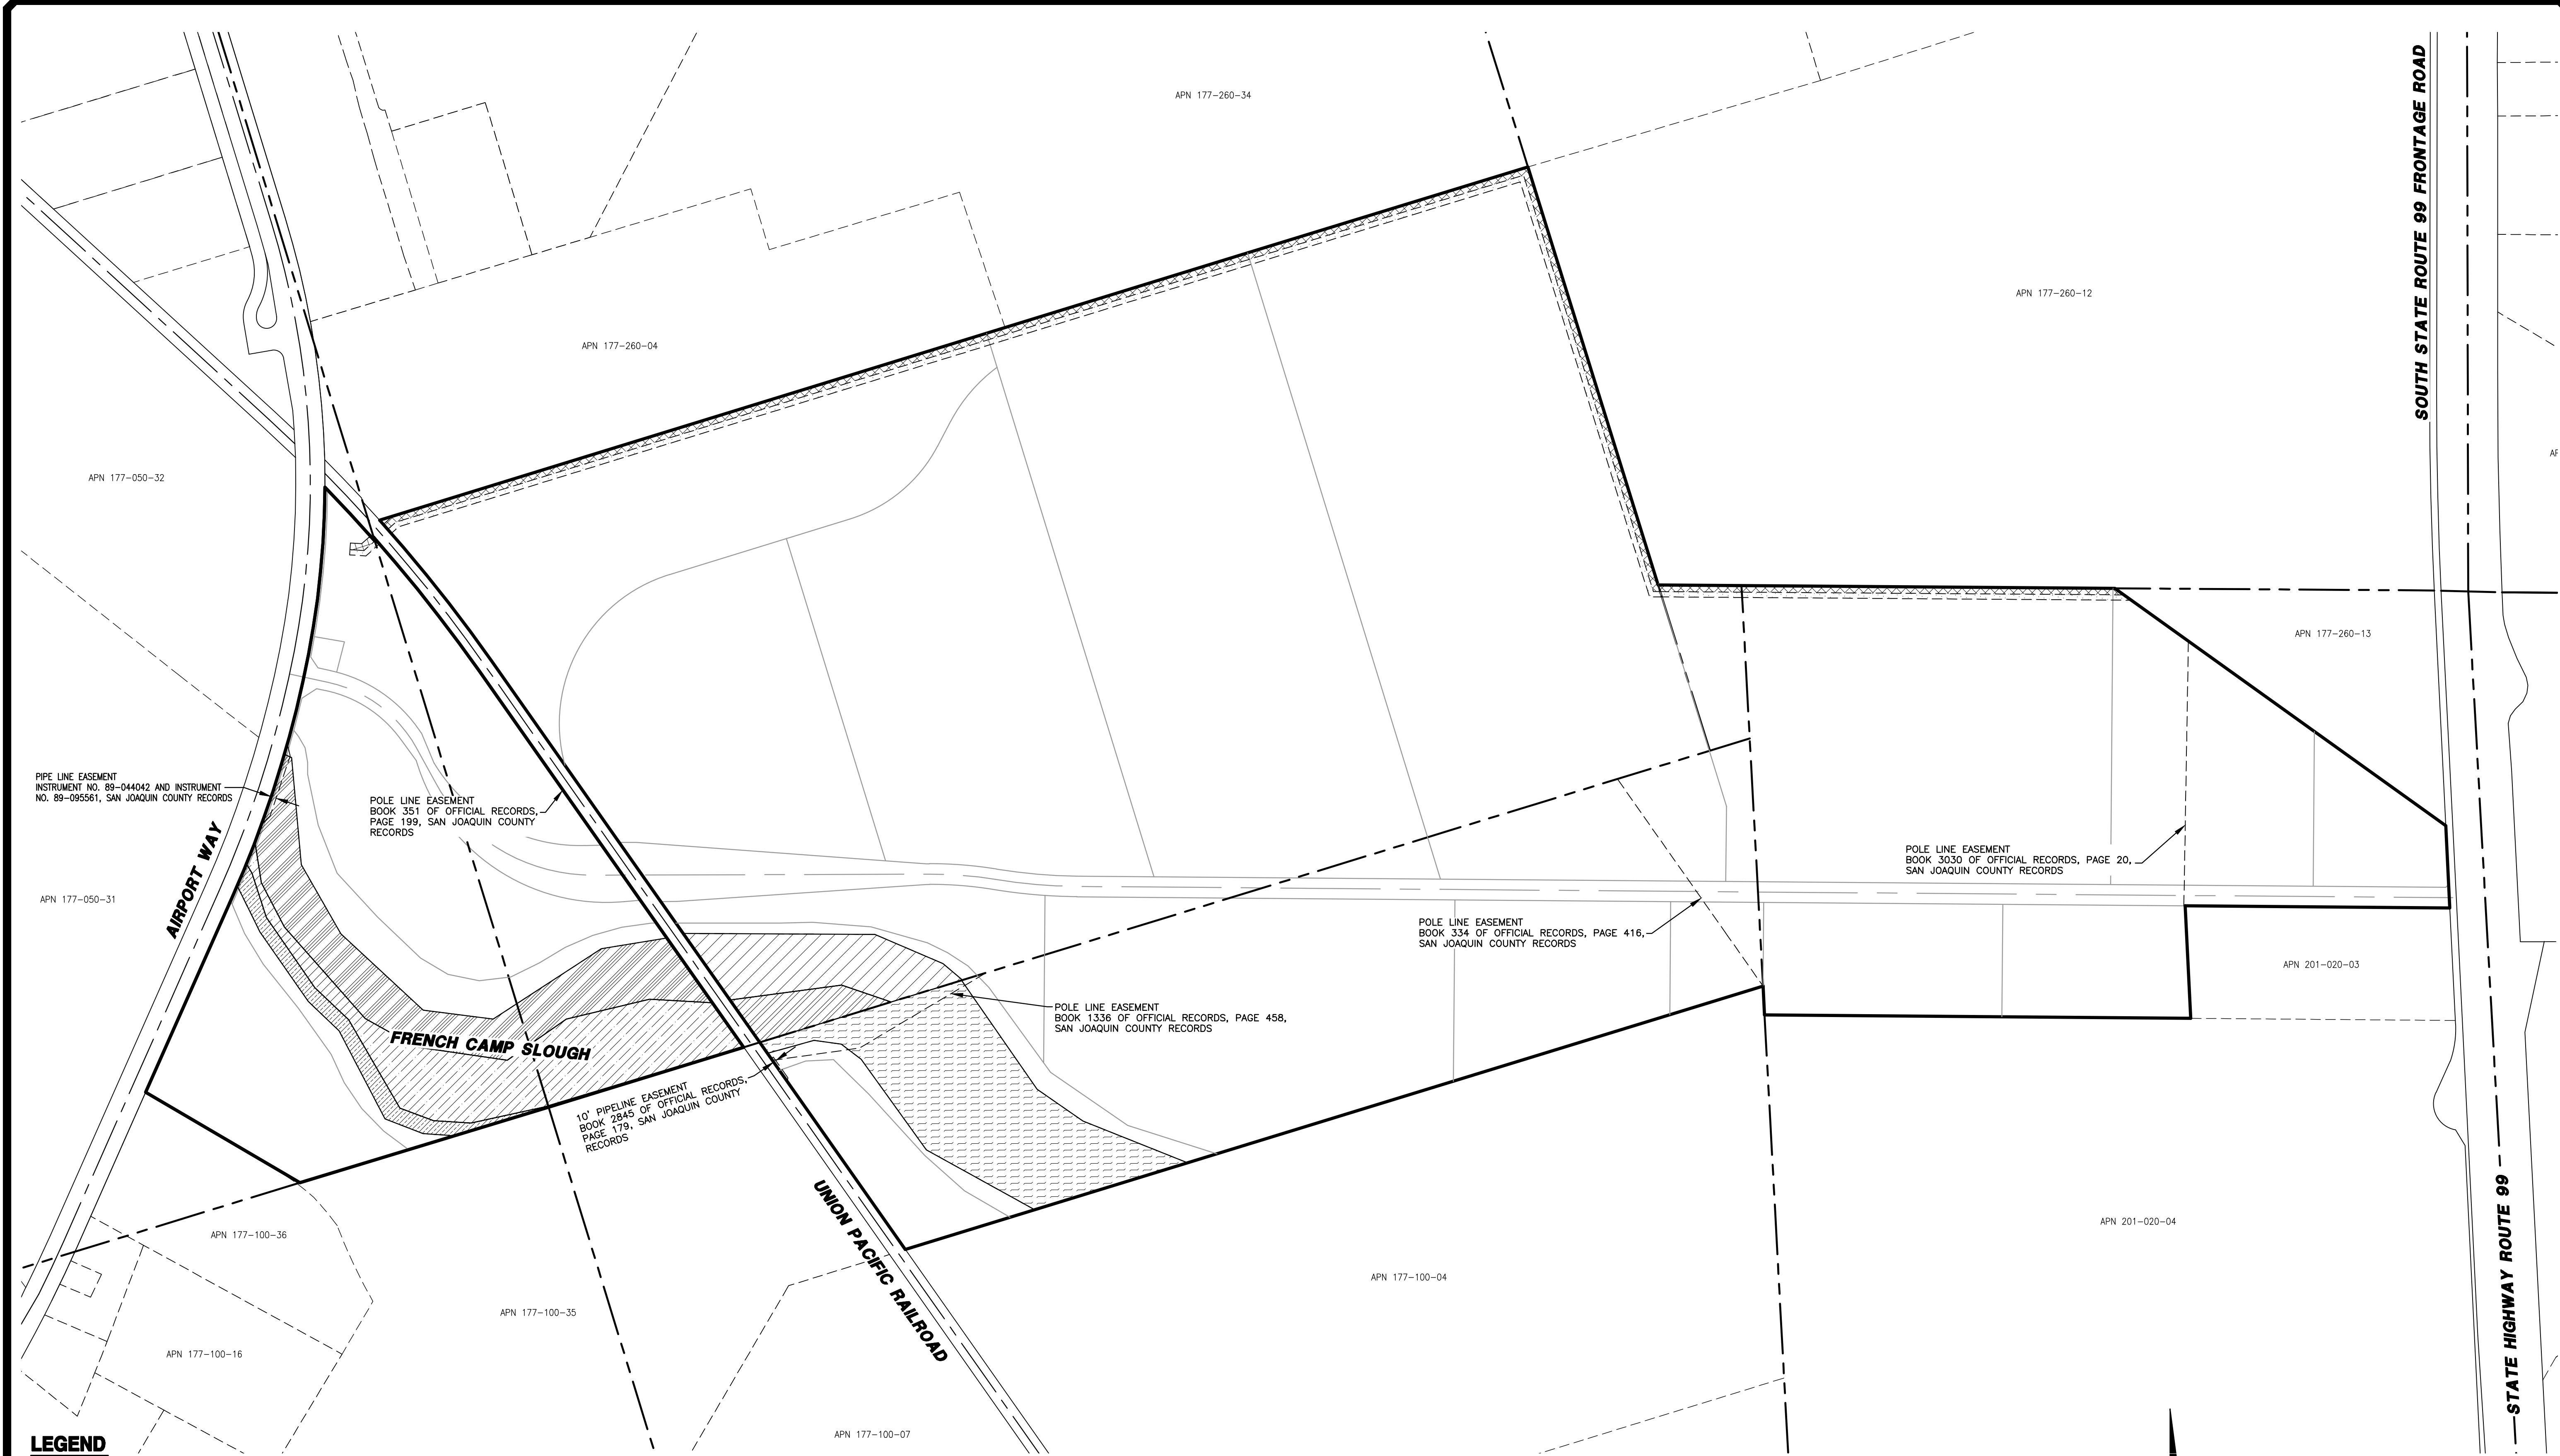

LEGEND

	PARCEL 1, BOOK 1784, PAGE 559 OF OFFICIAL RECORDS, SAN JOAQUIN COUNTY RECORDS
	PARCEL 2, BOOK 1784, PAGE 559 OF OFFICIAL RECORDS, SAN JOAQUIN COUNTY RECORDS
	PARCEL 3, BOOK 1784, PAGE 559 OF OFFICIAL RECORDS, SAN JOAQUIN COUNTY RECORDS
	PARCEL 4, BOOK 1784, PAGE 559 OF OFFICIAL RECORDS, SAN JOAQUIN COUNTY RECORDS
	PARCEL 5, BOOK 1784, PAGE 559 OF OFFICIAL RECORDS, SAN JOAQUIN COUNTY RECORDS
	PARCEL 1, BOOK 1720, PAGE 342 OF OFFICIAL RECORDS, SAN JOAQUIN COUNTY RECORDS
	25' WATERLINE EASEMENT PER APPRAISAL COST REIMBURSEMENT AGREEMENT
	20' TEMPORARY CONSTRUCTION EASEMENT PER APPRAISAL COST REIMBURSEMENT AGREEMENT

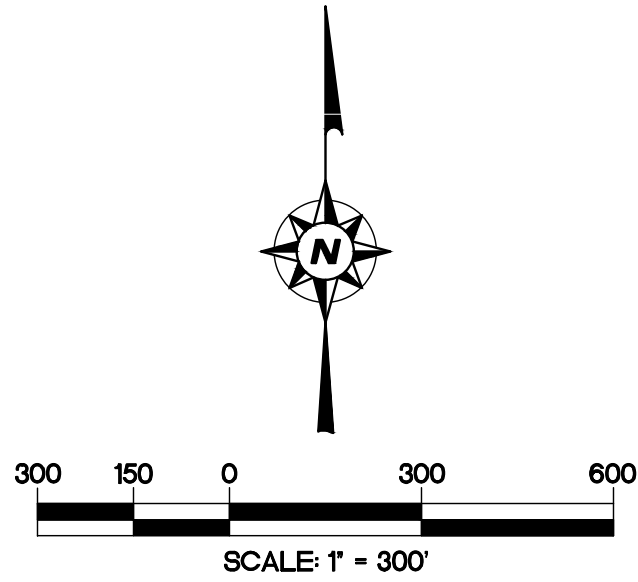

REVISIONS		NO.	DATE	APPROVED
DESCRIPTIONS	DATE			
SEWER AND WATER ADJUSTMENTS AND LOT B DESIGNATION	08/02/21			

EXISTING EASEMENT LOCATION SHEET
TENTATIVE MAP
SOUTH STOCKTON COMMERCE CENTER
STOCKTON, CALIFORNIA

Northstar
Engineering Group, Inc.
• CIVIL ENGINEERING • SURVEYING • PLANNING •
620 12th Street
Modesto, CA 95354
(209) 524-3225 Phone (209) 524-3526 Fax


JOB #:	19-2338
DATE:	07/07/2021
SCALE:	1" = 300'
DRAWN:	TM
DESIGN:	CW
CHK'D:	JE

SHEET
NUMBER

TM2.4


SHEET 6 OF 14

PLOTTED: 06/02/2021 11:03 PLOTTED BY: COWI
DISNAME: F:\19-2338_Trower_Cowipg\Drawings\Tentative Map\TM2.5_TOTO_Sht.dwg

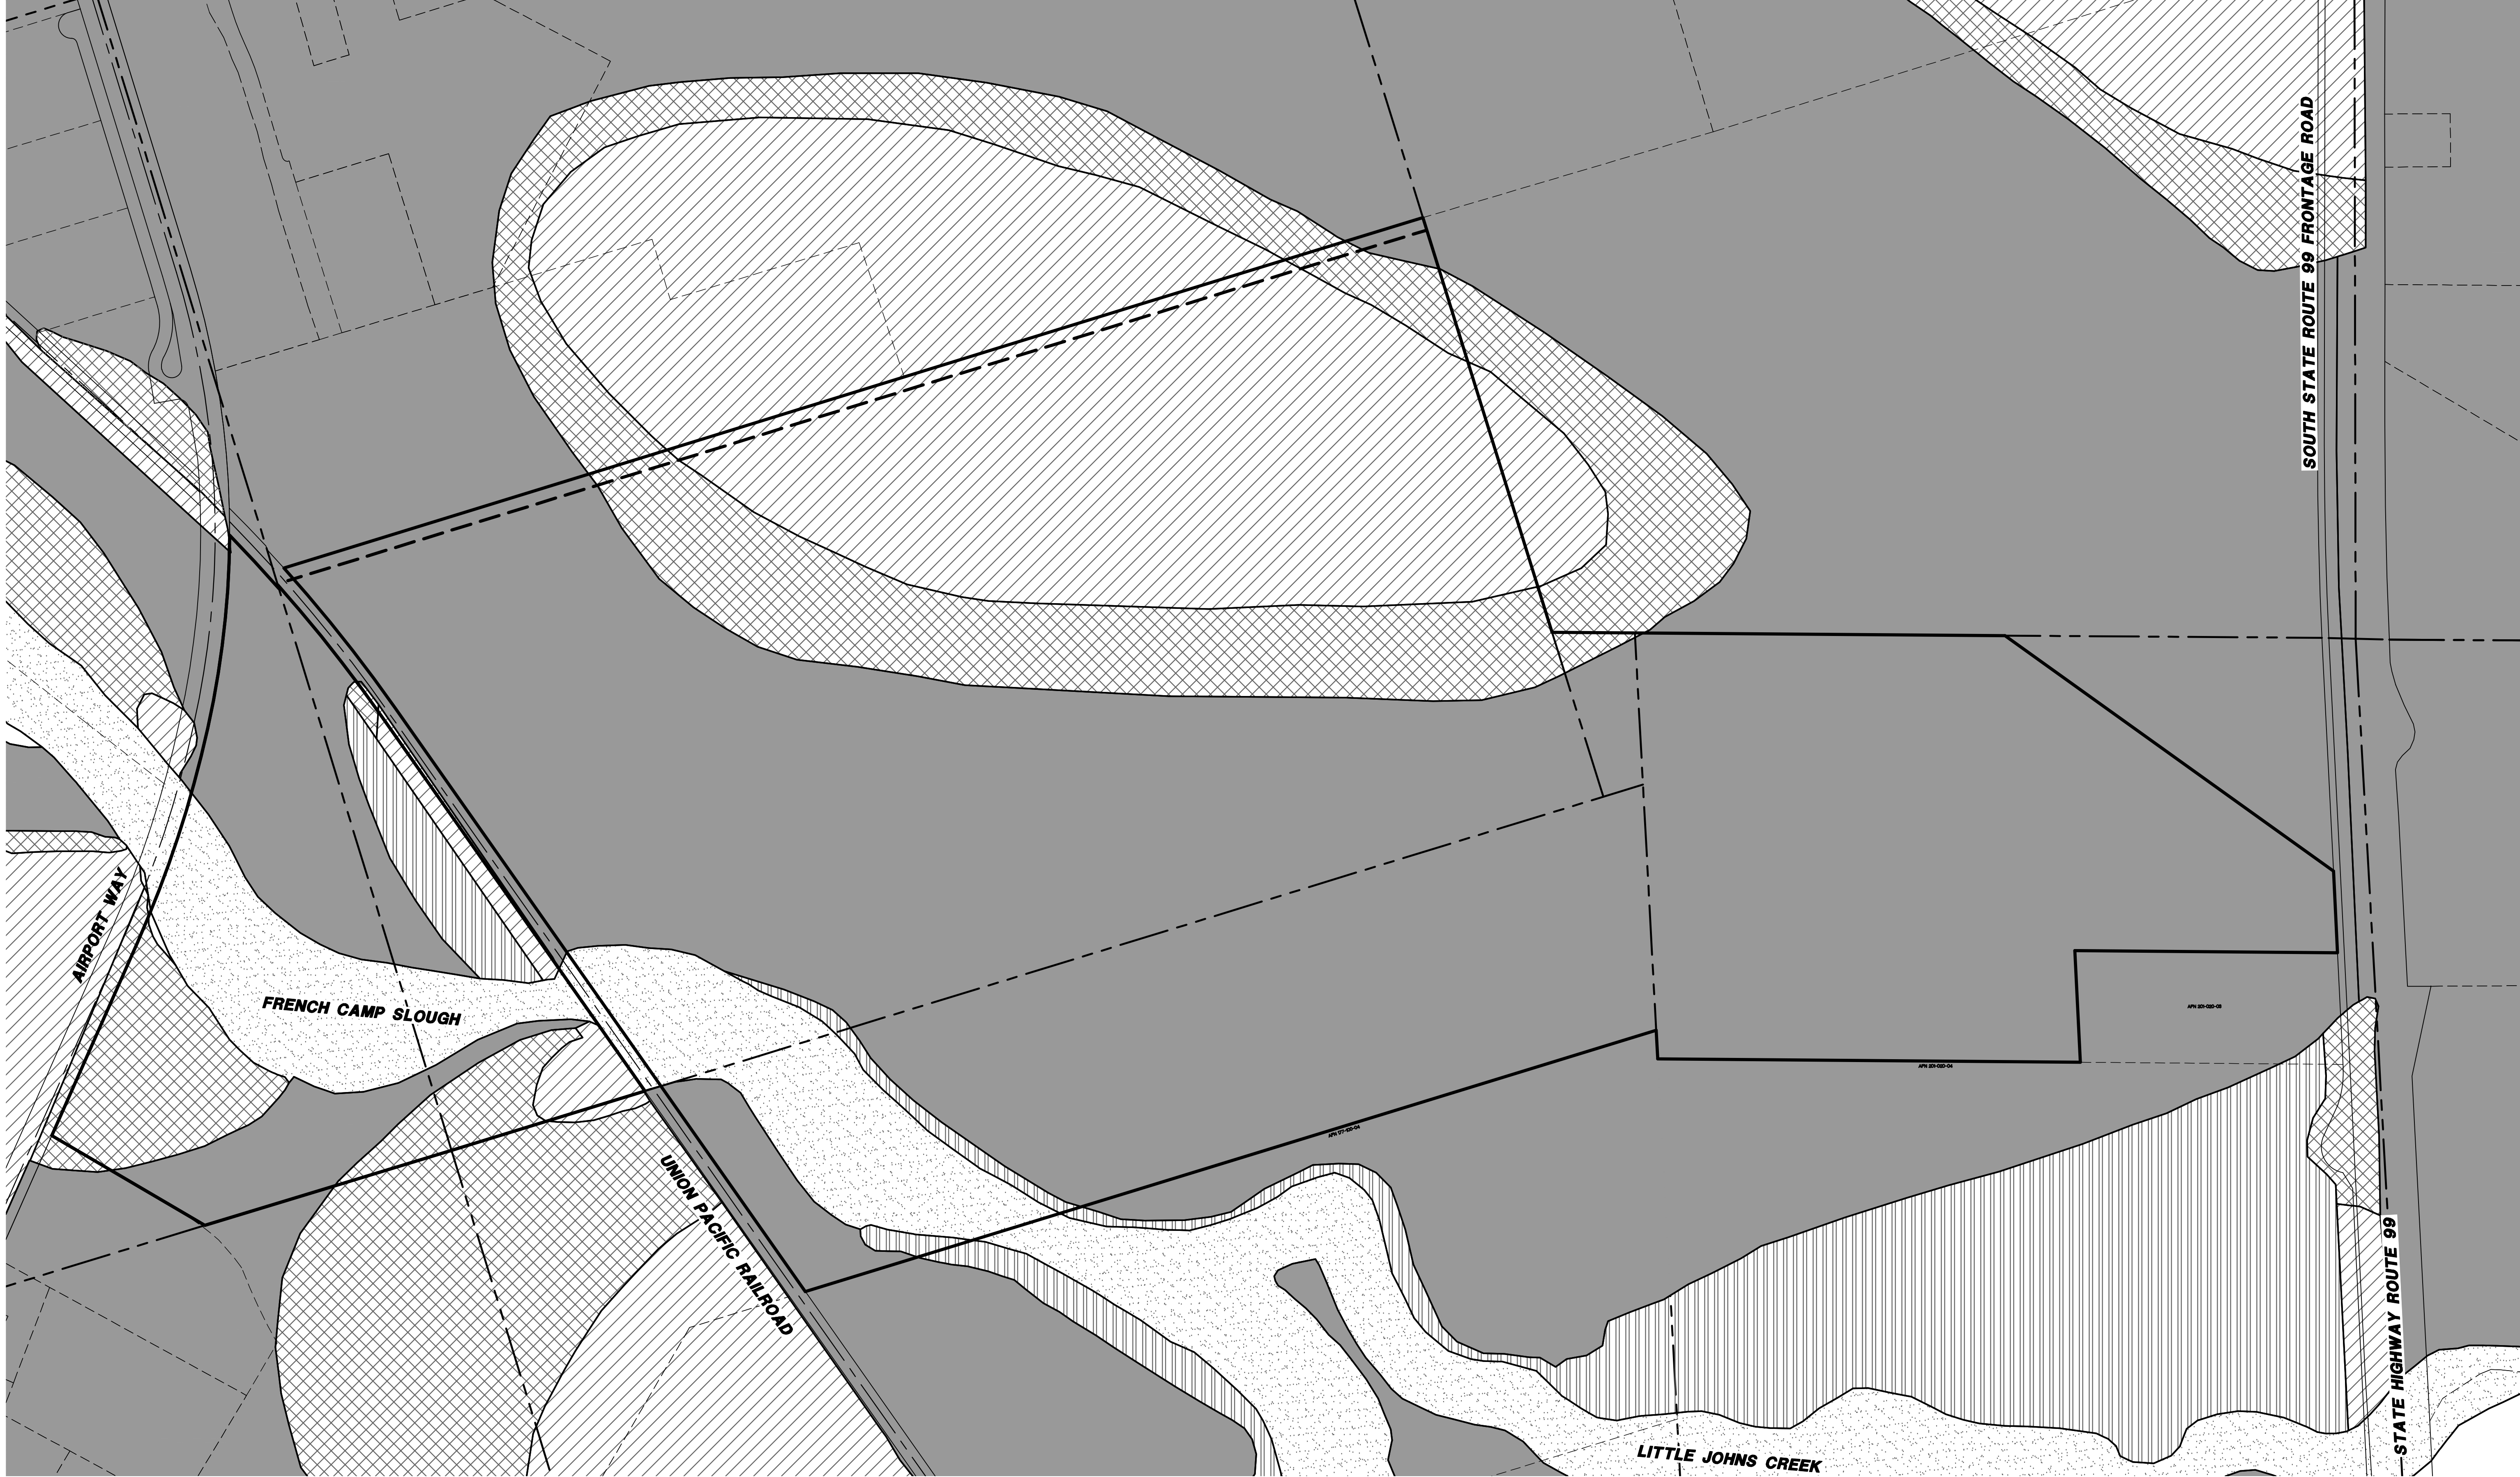

LEGEND

	PROJECT BOUNDARY
	ZONE X- AREAS DETERMINED TO BE OUTSIDE 0.2% ANNUAL CHANCE FLOODPLAIN
	ZONE X- AREAS OF 0.2% ANNUAL CHANCE FLOOD
	ZONE A- AREAS SUBJECT TO INUNDATION BY THE 1% ANNUAL CHANCE FLOOD, NO BASE FLOOD ELEVATIONS DETERMINED
	ZONE AE- AREAS SUBJECT TO INUNDATION BY THE 1% ANNUAL CHANCE FLOOD, BASE FLOOD ELEVATIONS DETERMINED
	ZONE AO- AREAS SUBJECT TO INUNDATION BY THE 1% ANNUAL CHANCE FLOOD, FLOOD DEPTHS OF 1 TO 3 FEET

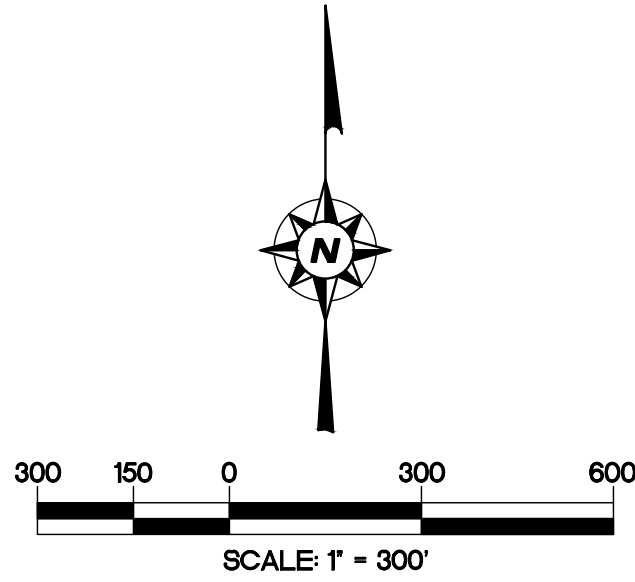

NO.	REVISIONS	DATE	APPROVED
1	SEWER AND WATER ADJUSTMENTS AND LOT B DESIGNATION	08/02/21	
2			
3			
4			
5			
6			
7			
8			
9			
10			

EXISTING FLOOD ZONE MAP
TENTATIVE MAP
SOUTH STOCKTON COMMERCE CENTER
STOCKTON, CALIFORNIA



JOB #:	19-2338
DATE:	07/07/2021
SCALE:	1" = 300'
DRAWN:	TM
DESIGN:	CW
CHK'D:	JE

SHEET NUMBER

TM2.5


SHEET 7 OF 14

CNEL LEGEND

	PROJECT BOUNDARY
	CNEL 60 dB
	CNEL 65 dB
	CNEL 70 dB
	CNEL 75 dB


AIRPORT SAFETY ZONE LEGEND

	ZONE 1- RUNWAY PROTECTION ZONE
	ZONE 2- INNER APPROACH/DEPARTURE ZONE
	ZONE 3- INNER TURNING ZONE
	ZONE 4- OUTER APPROACH/DEPARTURE ZONE
	ZONE 5- SIDELINE ZONE
	ZONE 6- AIRPORT PROPERTY ZONE
	ZONE 7A- TRAFFIC PATTERN ZONE

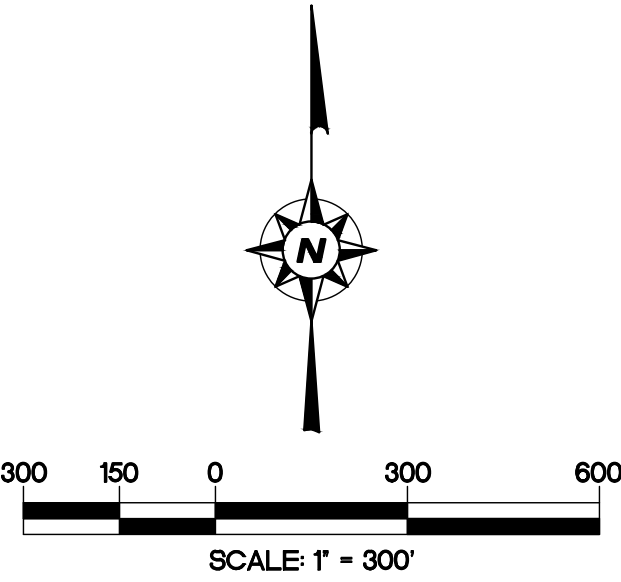

REVISIONS		DATE	APPROVED
NO.	DESCRIPTIONS		
1	SEWER AND WATER ADJUSTMENTS AND LOT B DESIGNATION	08/02/21	

EXISTING AIRPORT LAND USE SAFETY
ZONES AND CNEL LINES
TENTATIVE MAP
SOUTH STOCKTON COMMERCE CENTER
STOCKTON, CALIFORNIA

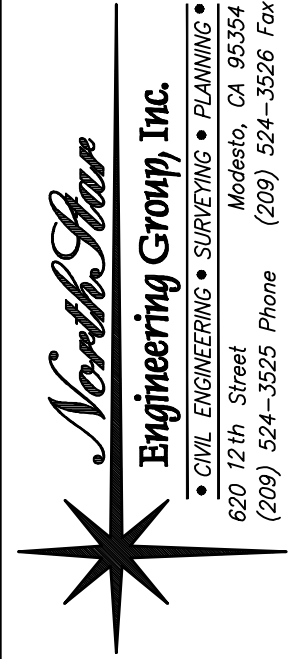


JOB #:	19-2338
DATE:	07/07/2021
SCALE:	1" = 300'
DRAWN:	TM
DESIGN:	CW
CHK'D:	JE

SHEET
NUMBER

TM2.6

SHEET 8 OF 14

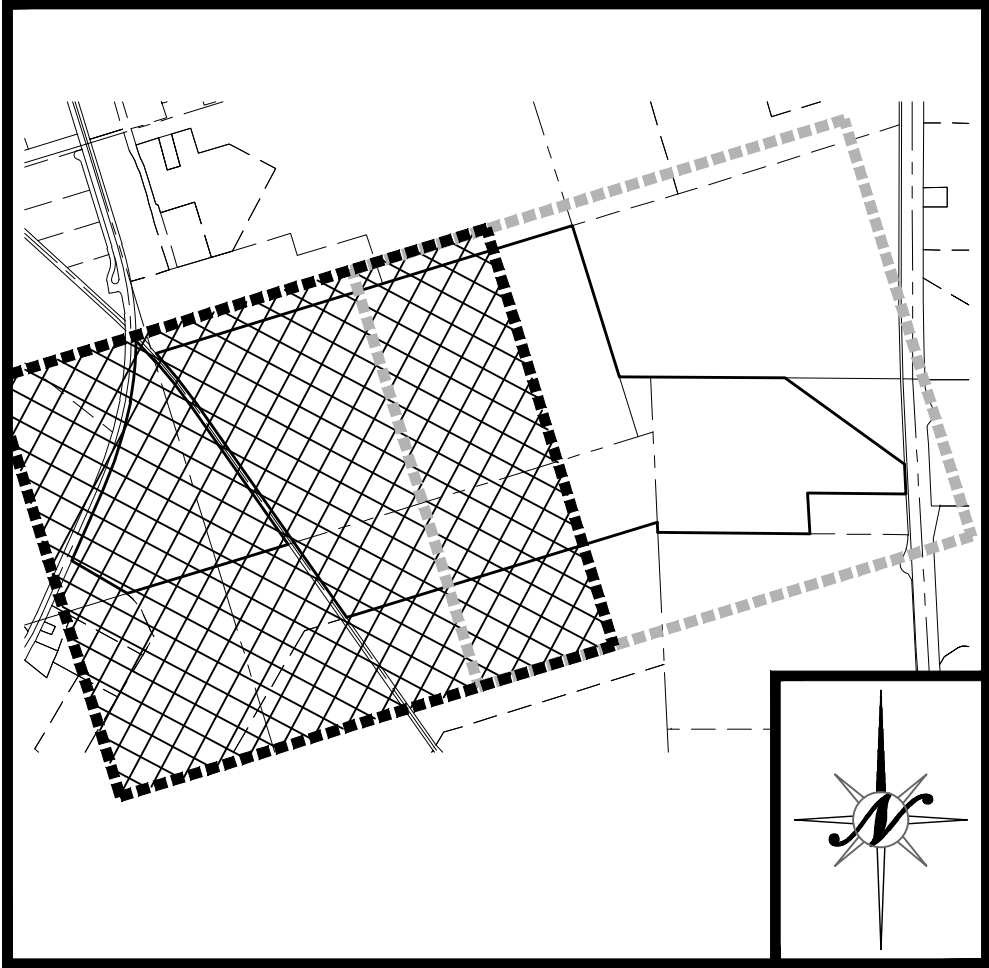

KEY MAP


NTS

LEGEND

	EXISTING	PROPOSED
BOUNDARY LINE	---	---
CENTERLINE	---	---
RIGHT-OF-WAY	---	---
PARCEL LINE	---	---
GRADE BREAK - TOP	---	---
GRADE BREAK - TOE	---	---
EASEMENT	---	---
RAILROAD		N/A
CURB AND GUTTER	N/A	---
EDGE OF PAVEMENT	---	---
STORM DRAIN (MAIN)	SD 12" SD	12" SD
FORCE MAIN	SD 8" FM	8" FM
DRAINAGE SWALE	---	---
STORM DRAIN MAINTENANCE HOLE	SD	SD
CURB INLET	---	---
DIRT ROAD	---	N/A
WATER (MAIN)	W 8" W	8" W
WATER VALVE	WV	WV
FIRE HYDRANT	---	---
SEWER MAINTENANCE HOLE	SS	SS
SEWER (MAIN)	SS 12" SS	12" SS
OVER HEAD ELECTRICAL	OHE	N/A
GAS LINE	G	N/A
CENTERLINE ELEVATION	N/A	LP
ORIGINAL GROUND	N/A	HP
DIRECTION OF FLOW	.003	.003
CONTOURS	32	N/A
WALL (SEE LABEL FOR TYPE)	---	---
FENCE (CHAINLINK OR VINYL)	---	---
FENCE (WIRE OR HOGWIRE)	---	---
FENCE (WOOD OR WROUGHT IRON)	---	---
TREE OR SHRUB	---	N/A
IRRIGATION LINE	---	---
IRRIGATION VALVE	IV	N/A
IRRIGATION PRESSURE MANHOLE/VENT	---	---
SIGN	---	---
SERVICE POLE	---	N/A
JOINT POLE	---	N/A
POWER POLE	---	N/A

SUBDIVISION SUMMARY

13 DEVELOPMENT LOTS (LOTS 1-13)	308.29± ACRES
2 BASIN LOTS (LOTS A AND C)	40.63± ACRES
1 OPEN SPACE LOT (LOT B)	6.69± ACRES
1 OPEN SPACE LOT (LOT E)	47.31± ACRES
1 SEWER PUMP STATION LOT (LOT D)	0.28± ACRES
RIGHT-OF-WAY DEDICATION	18.66± ACRES
DESIGNATED REMAINDER	15.59± ACRES
TOTAL	437.45± ACRES

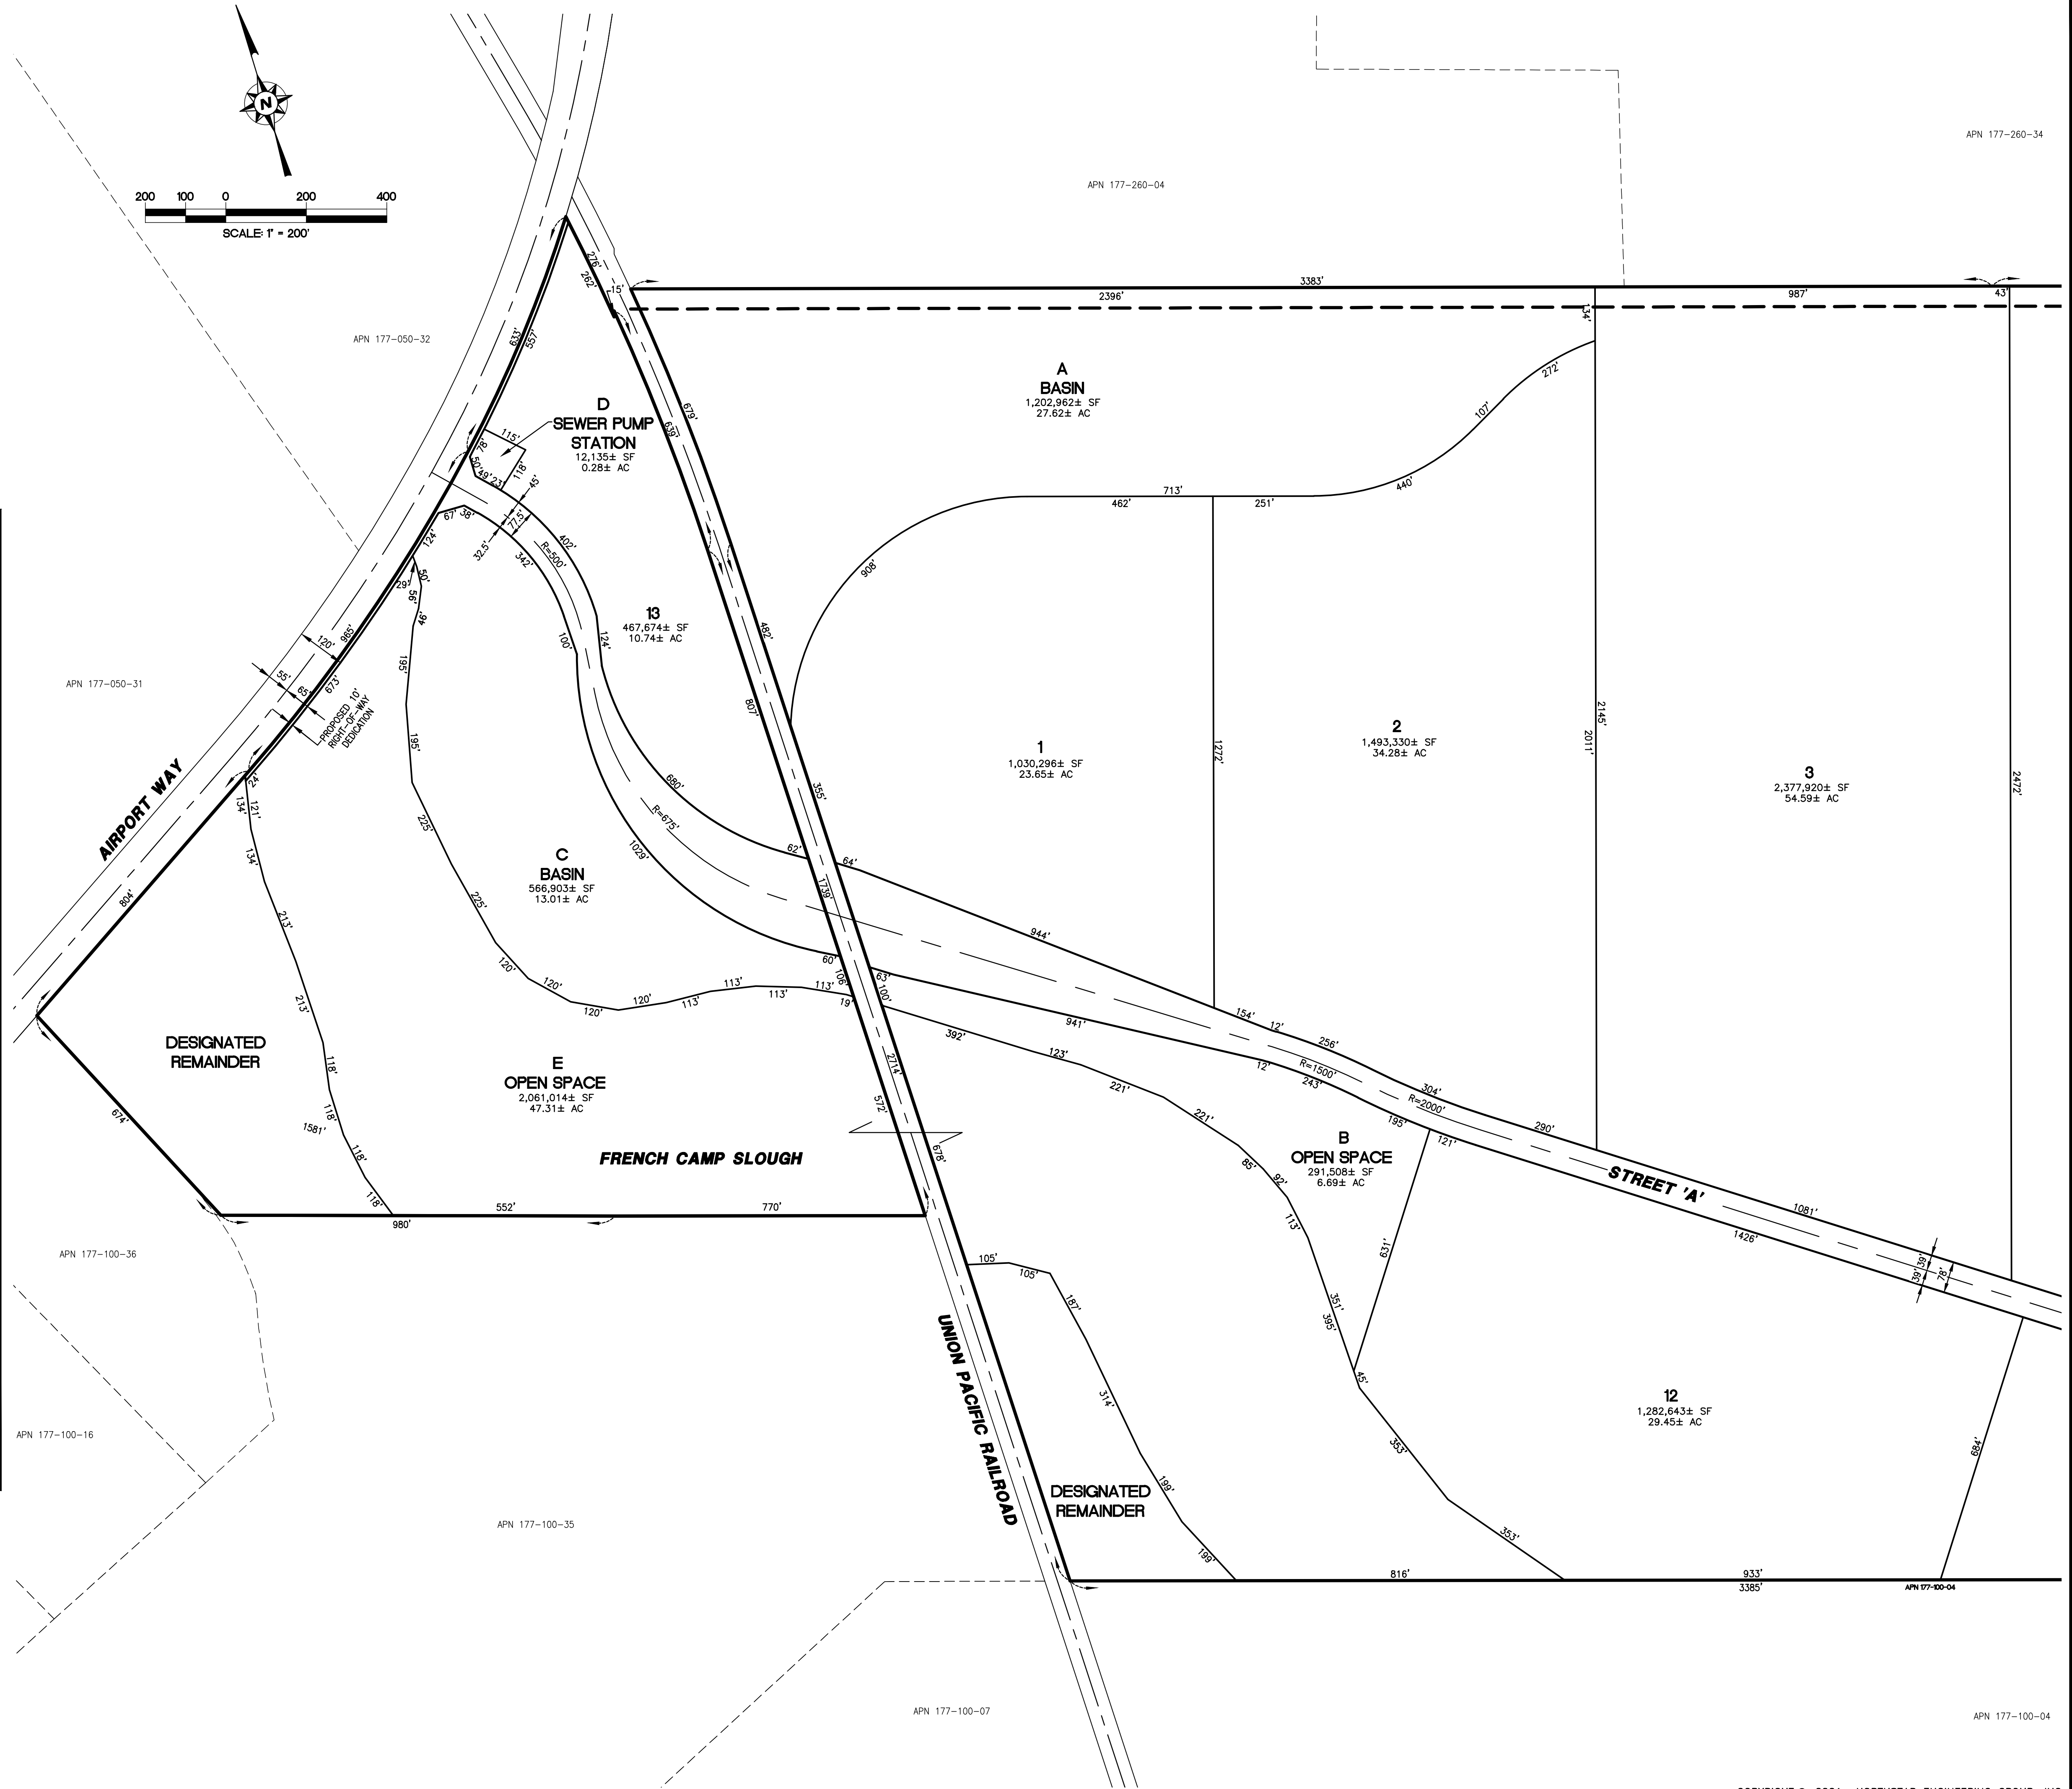

NO.	REVISIONS	DATE	APPROVED
1	SEWER AND WATER ADJUSTMENTS AND LOT B DESIGNATION	08/02/21	

DIMENSION PLAN

TENTATIVE MAP
SOUTH STOCKTON COMMERCE CENTER
STOCKTON, CALIFORNIA

Northstar
Engineering Group, Inc.
• CIVIL ENGINEERING • SURVEYING • PLANNING •
620 12th Street Modesto, CA 95354
(209) 324-3525 Phone (209) 324-3526 Fax


JOB #: 19-2338
DATE: 07/07/2021
SCALE: 1" = 200'
DRAWN: TM
DESIGN: CW
CHK'D: JE

SHEET
NUMBER

TM3.1

SHEET 9 OF 14

PLOTTED: 08/02/2021 11:07 PLOTTED BY: COWP
DUCNAME: F:\19-2338-Towerwater-Coverage\Drawings\Tentative Map\TM3.1 DIM SH1.dwg

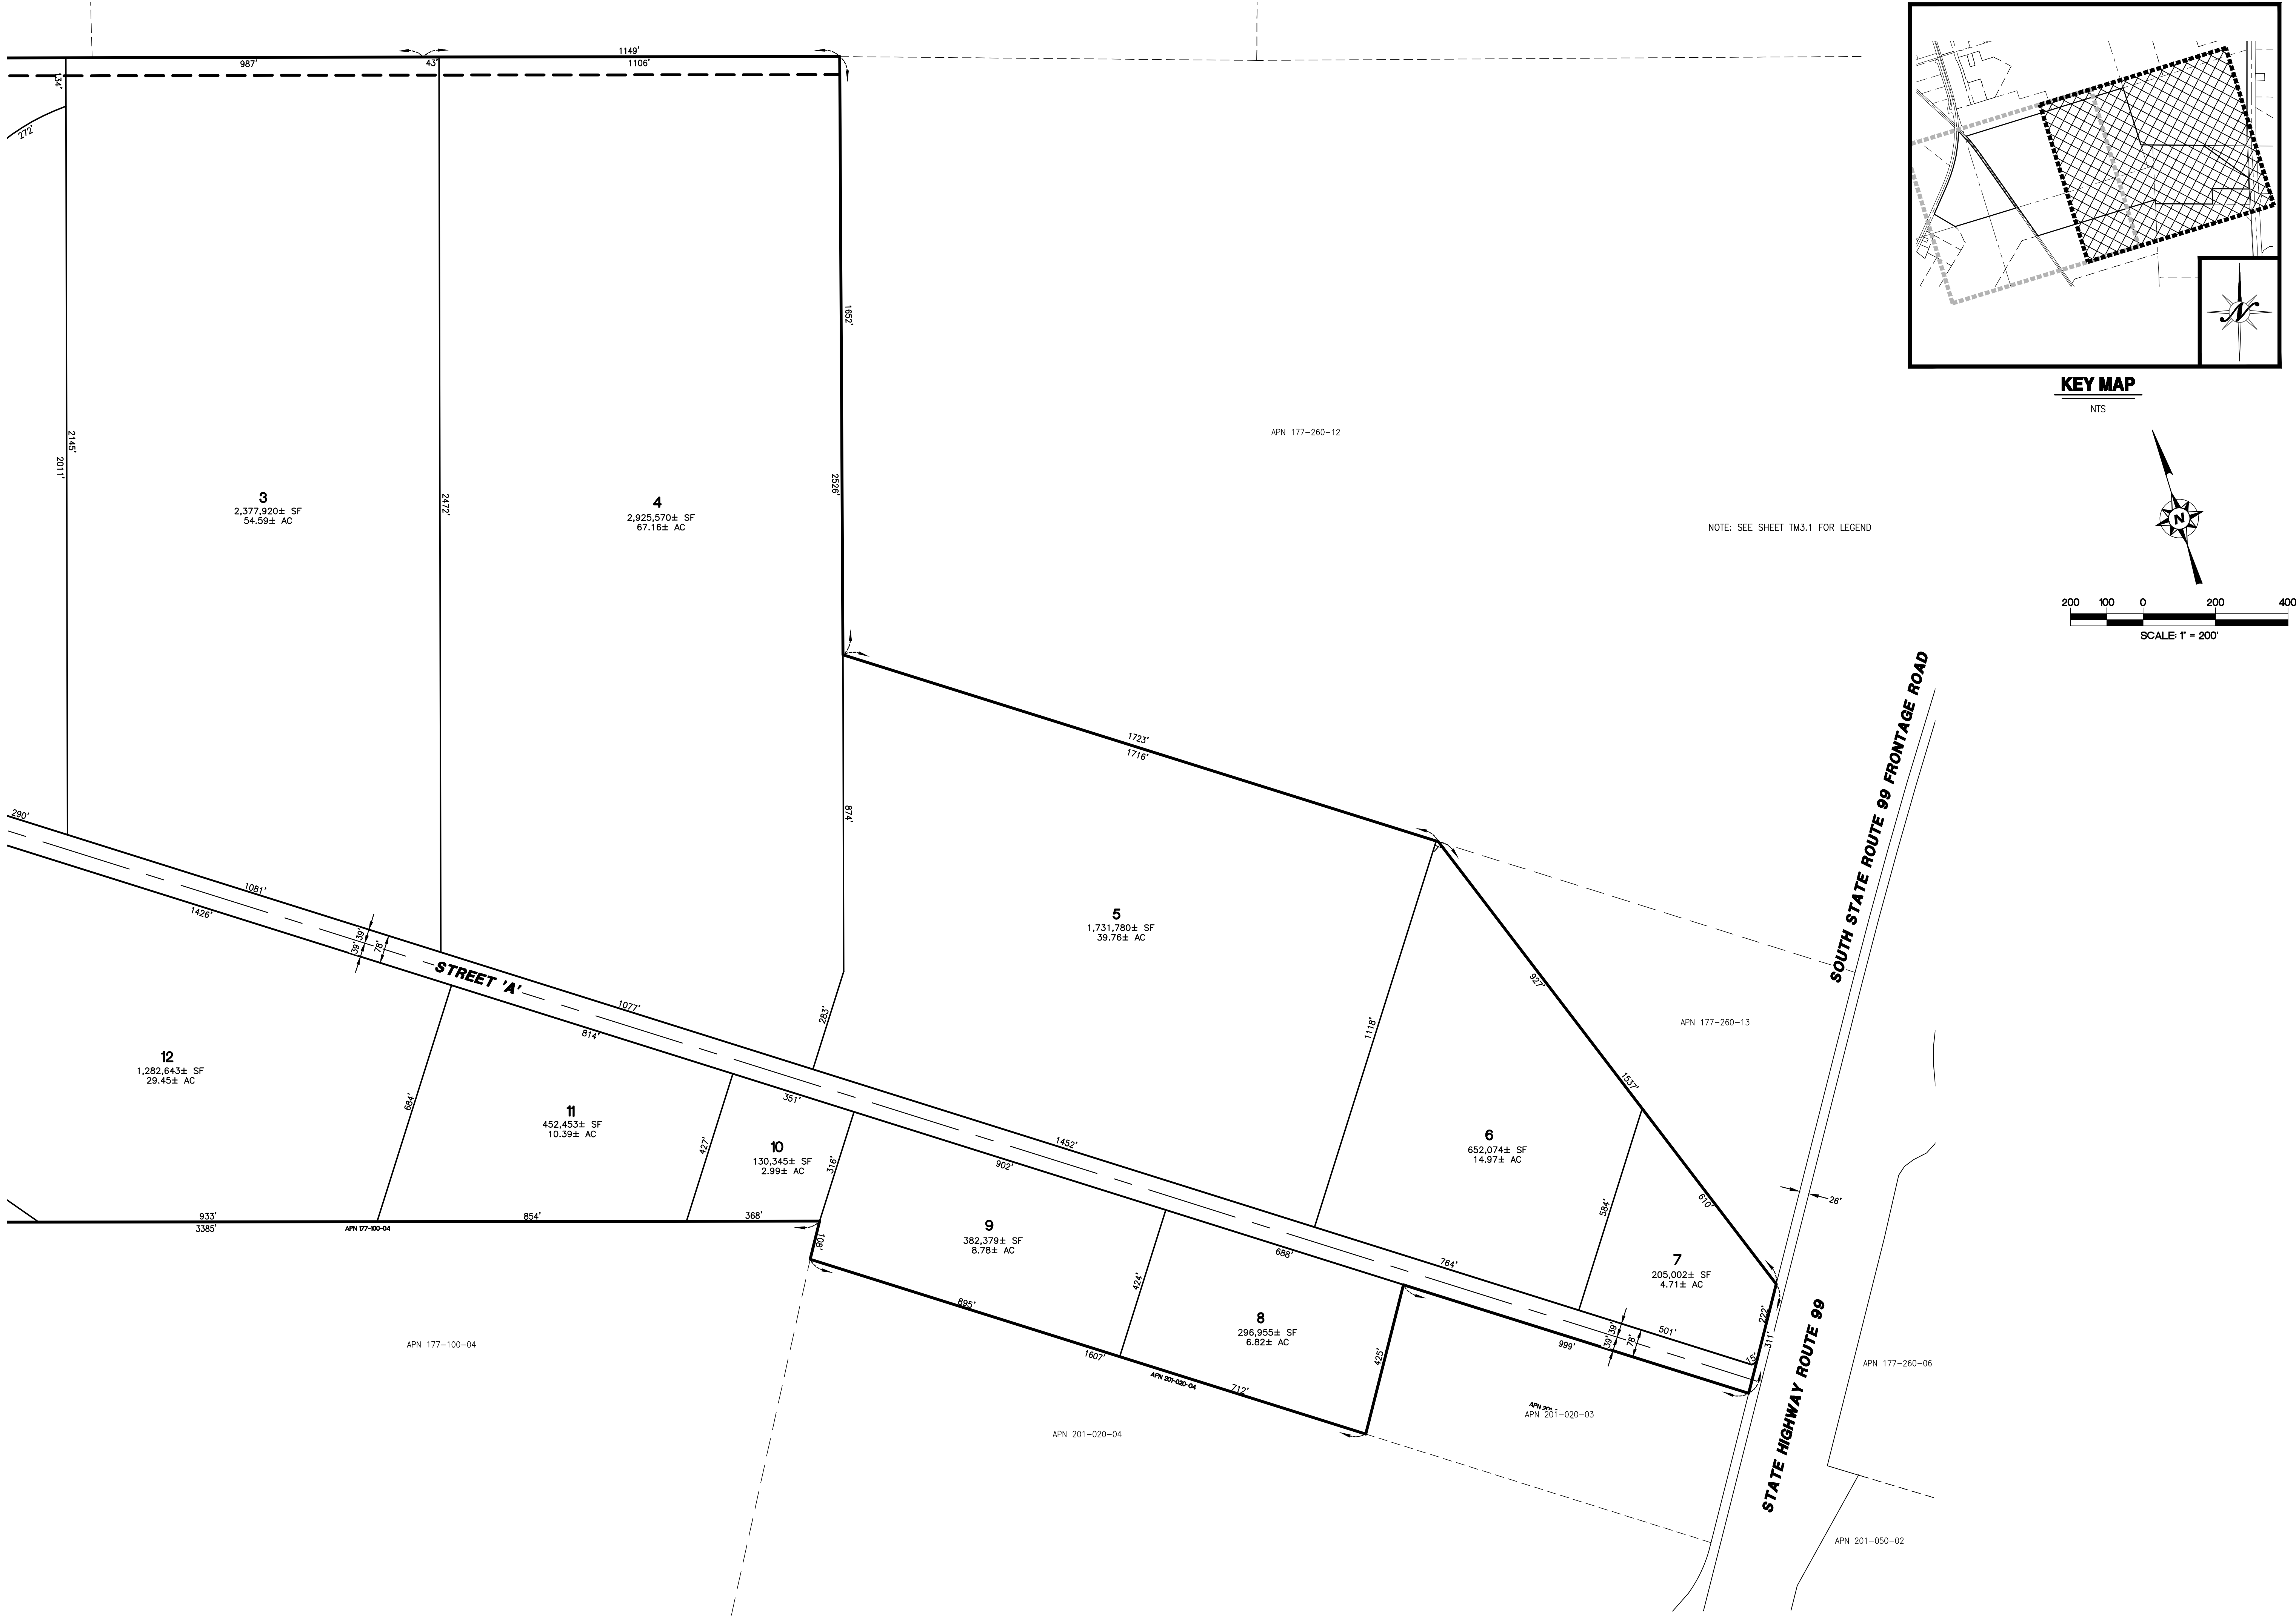

REVISIONS		APPROVED	DATE	DESCRIPTION
NO	1	✓	08/02/21	SEWER AND WATER ADJUSTMENTS AND LOT B DESIGNATION

DIMENSION PLAN

TENTATIVE MAP

SOUTH STOCKTON COMMERCE CENTER

STOCKTON, CALIFORNIA

Northstar Engineering Group, Inc.

• CIVIL ENGINEERING • SURVEYING • PLANNING •

620 12th Street
Modesto, CA 95354
(209) 524-3525 Phone (209) 524-3526 Fax

JOB #: 19-2338
DATE: 07/07/2021
SCALE: 1" = 200'
DRAWN: TM
DESIGN: CW
CHK'D: JE



NO.	REVISIONS	DATE	APPROVED
1	SEWER AND WATER ADJUSTMENTS AND LOT B DESIGNATION	08/02/21	

PRELIMINARY GRADING AND UTILITY PLAN
TENTATIVE MAP
SOUTH STOCKTON COMMERCE CENTER
STOCKTON, CALIFORNIA




JOB #: 19-2338
DATE: 07/07/2021
SCALE: 1" = 100'
DRAWN: TM
DESIGN: CW
CHK'D: JE

SHEET
NUMBER

TM4.1

SHEET 11 OF 14

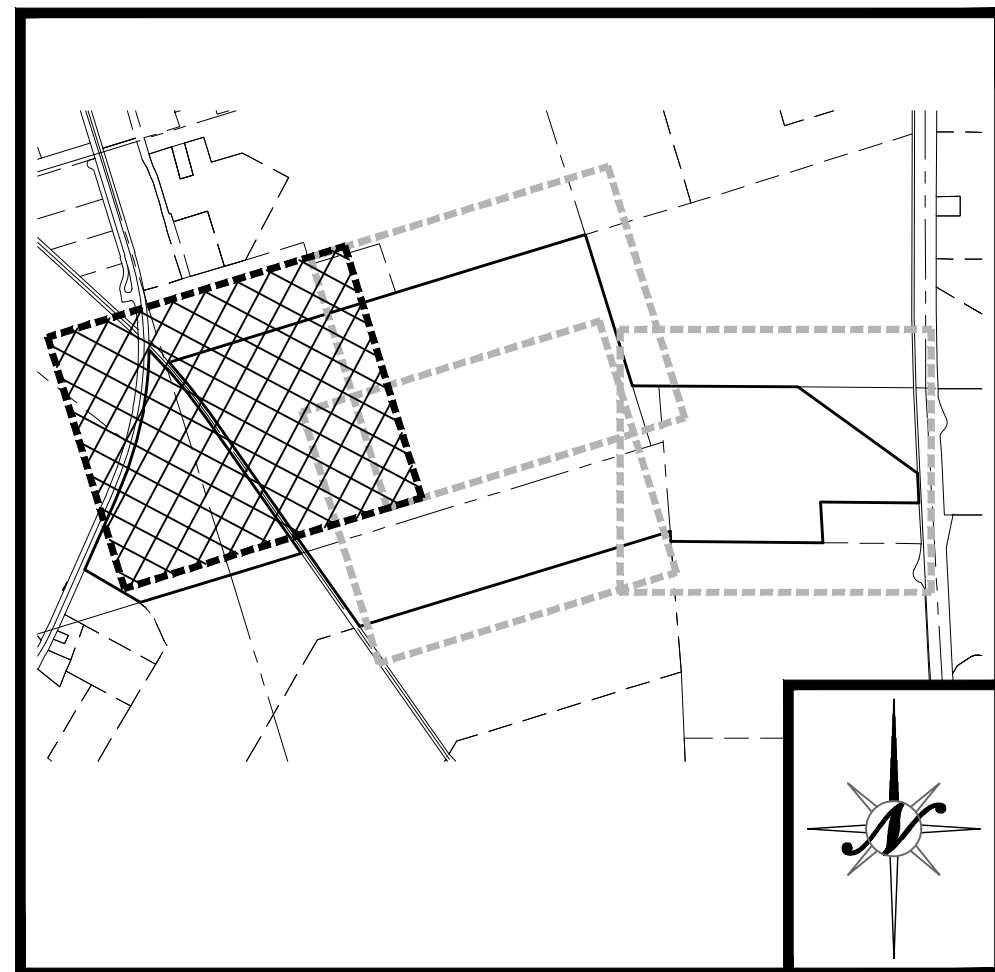


KEY MAP


NTS

LEGEND

	EXISTING	PROPOSED
BOUNDARY LINE		
CENTERLINE		
RIGHT-OF-WAY		
PARCEL LINE		
GRADE BREAK - TOP		
GRADE BREAK - TOE		
EASEMENT		
RAILROAD		N/A
CURB AND GUTTER	N/A	
EDGE OF PAVEMENT		
STORM DRAIN (MAIN)	SD 12" 50'	12" 50'
FORCE MAIN	SD 8" 50'	8" 50'
DRAINAGE SWALE		
STORM DRAIN MAINTENANCE HOLE		
CURB INLET		
DIRT ROAD		N/A
WATER (MAIN)	W 8" 50'	8" 50'
WATER VALVE		
FIRE HYDRANT		
SEWER MAINTENANCE HOLE		
SEWER (MAIN)	SS 12" 50'	12" 50'
OVER HEAD ELECTRICAL	OHE	N/A
GAS LINE	G	N/A
CENTERLINE ELEVATION	N/A	LP
ORIGINAL GROUND	N/A	HP
DIRECTION OF FLOW	.003	.003
CONTOURS	32	N/A
WALL (SEE LABEL FOR TYPE)		
FENCE (CHAINLINK OR VINYL)		
FENCE (WIRE OR HOGWIRE)		
FENCE (WOOD OR WROUGHT IRON)		
TREE OR SHRUB		N/A
IRRIGATION LINE	I 4" 50'	4" 50'
IRRIGATION VALVE		N/A
IRRIGATION PRESSURE MANHOLE/VENT		
SIGN		
SERVICE POLE		N/A
JOINT POLE		N/A
POWER POLE		N/A

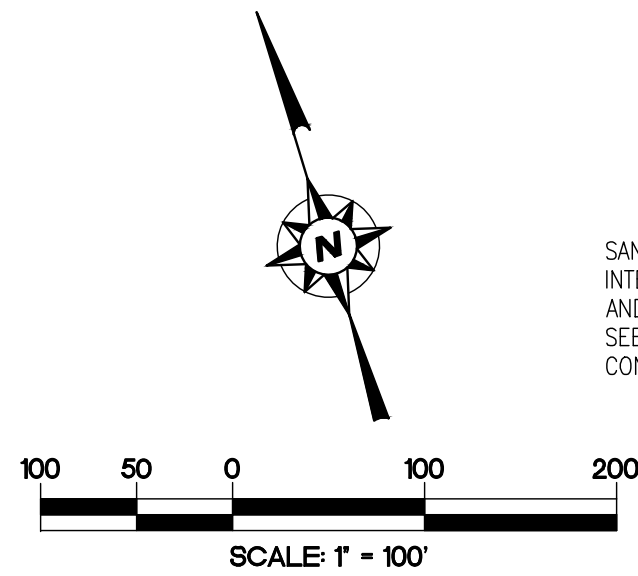


NOTE: ALL PIPE SIZES, DRIVEWAY LOCATIONS AND UTILITY STUBS SHOWN ARE CONCEPTUAL AND SUBJECT TO CHANGE

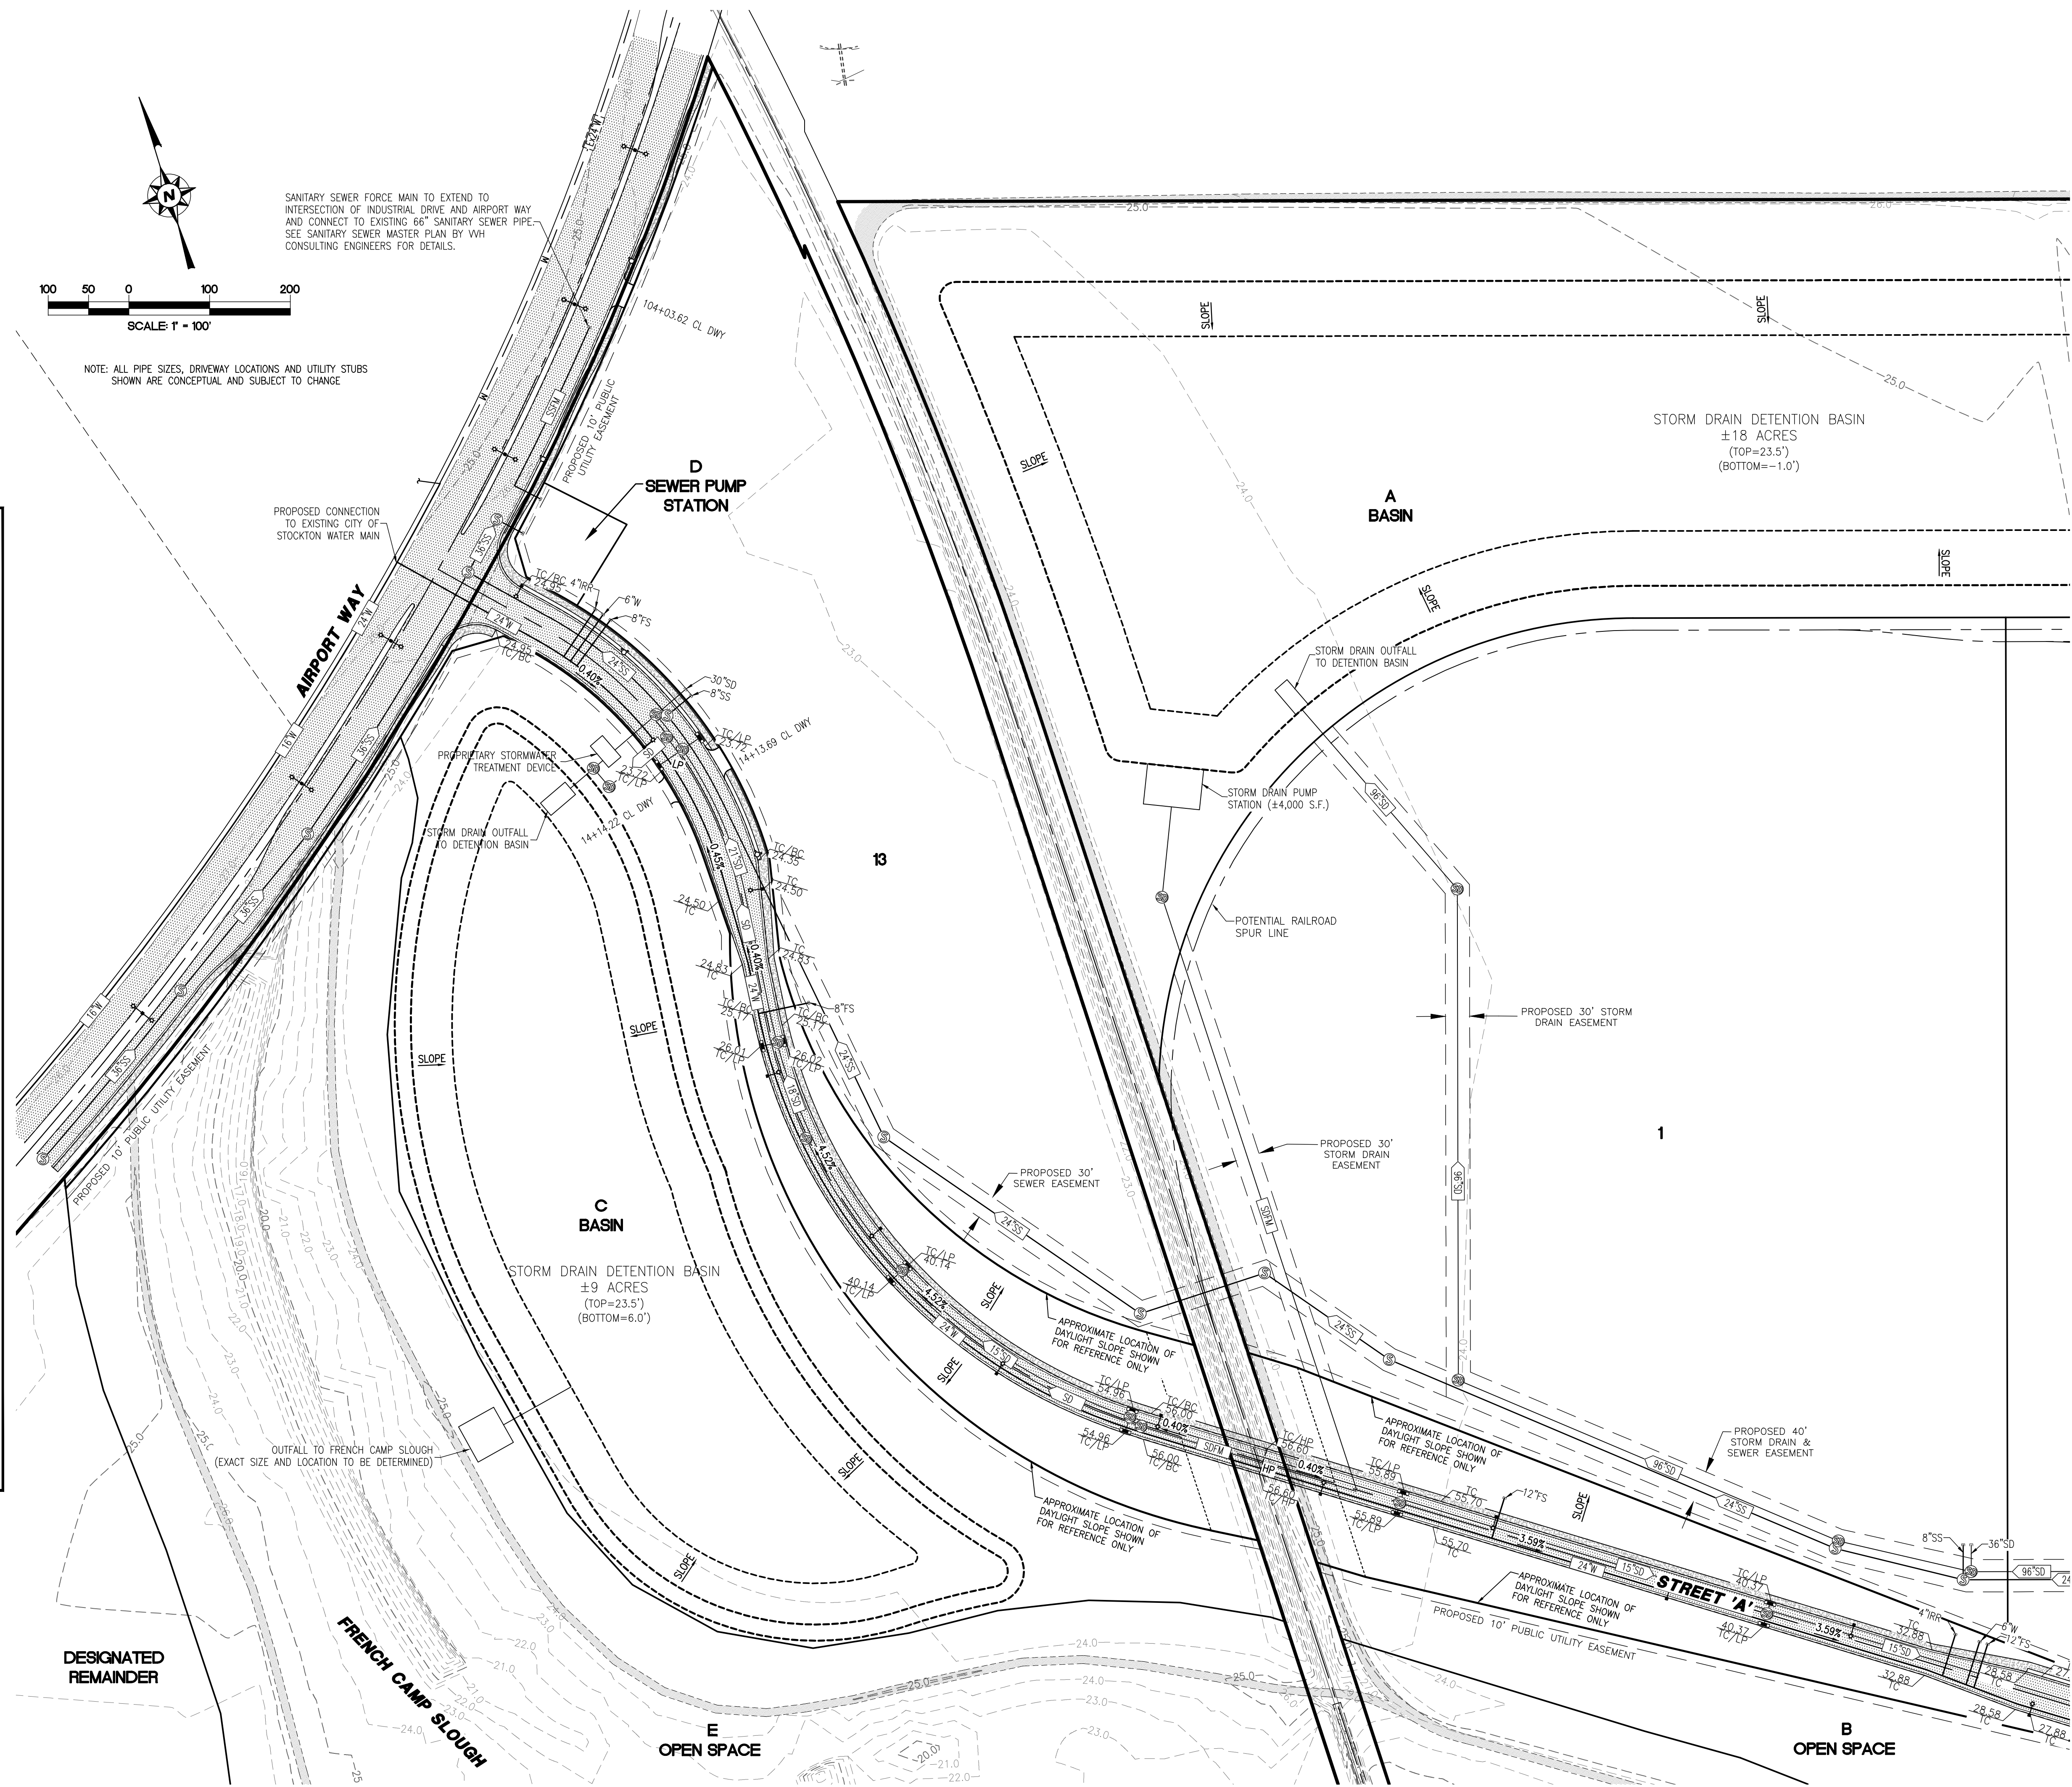




PLOTTED: 06/02/2021 10:33
DRAWN: E:\19-2338-1\Drawings\Grading\Utility\TM4.3.dwg
DATE: 07/07/2021

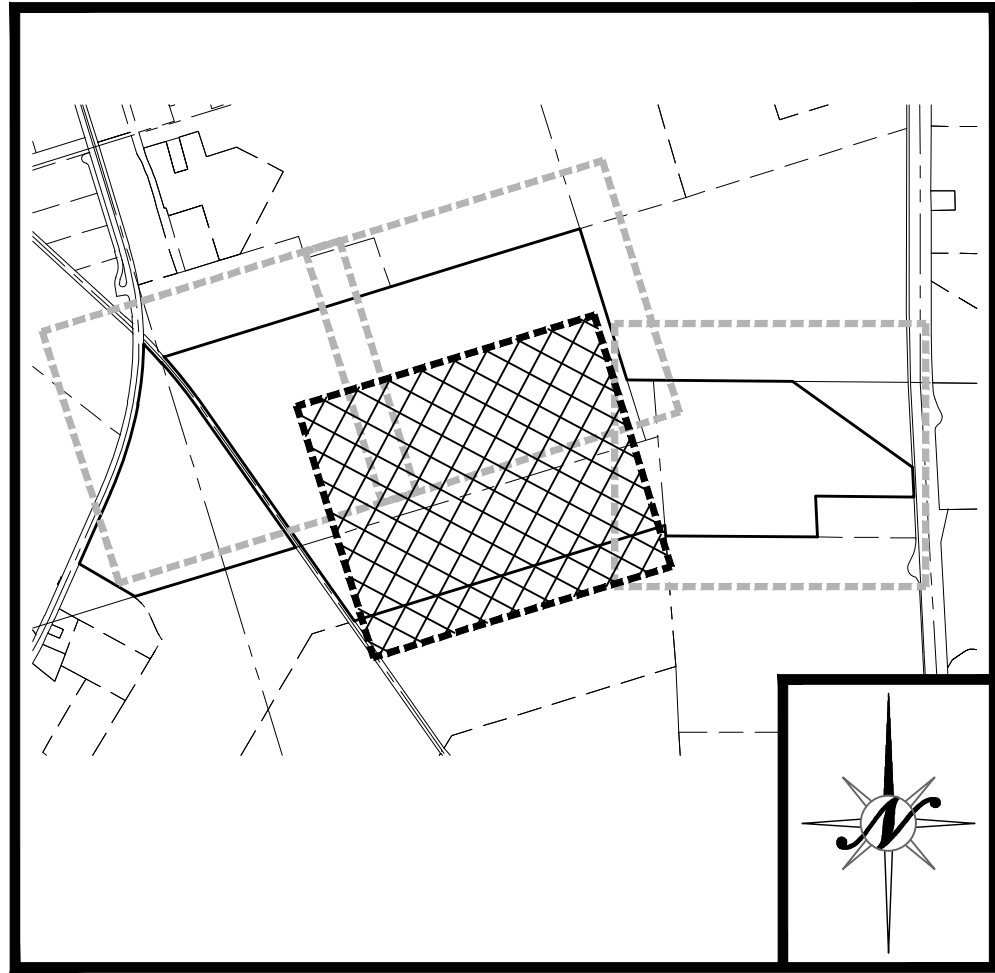

KEY MAP

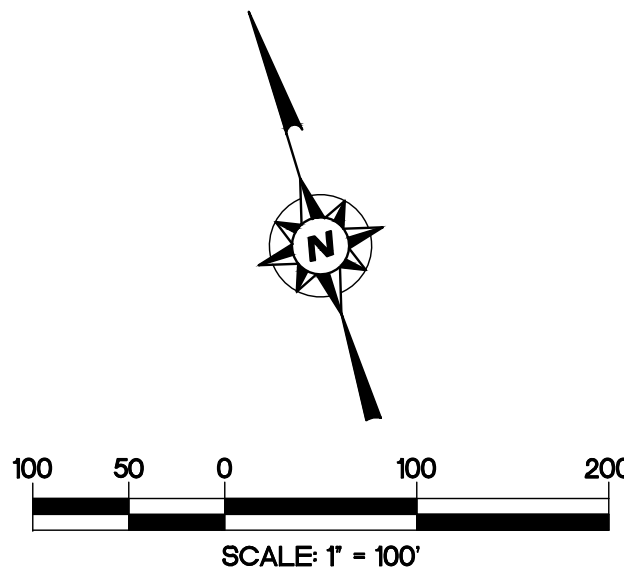

NOTE: SEE SHEET TM2.1 FOR LEGEND
NOTE: ALL PIPE SIZES, DRIVEWAY LOCATIONS AND UTILITY STUBS SHOWN ARE CONCEPTUAL AND SUBJECT TO CHANGE



NO.	REVISIONS	DATE	APPROVED
1	SEWER AND WATER ADJUSTMENTS AND LOT B DESIGNATION	08/02/21	

PRELIMINARY GRADING AND UTILITY PLAN
TENTATIVE MAP
SOUTH STOCKTON COMMERCE CENTER
STOCKTON, CALIFORNIA

Northstar
Engineering Group, Inc.
CIVIL ENGINEERING • SURVEYING • PLANNING
620 12th Street
Modesto, CA 95354
(209) 324-3626 Phone (209) 524-3626 Fax


JOB #: 19-2338
DATE: 07/07/2021
SCALE: 1" = 100'
DRAWN: TM
DESIGN: CW
CHK'D: JE

SHEET NUMBER

TM4.3

SHEET 13 OF 14

PLOTTED: 06/09/2021 10:33
DRAWING: E:\19-2338_Trafficway_Corridor_Planning\Map\TM4.1_GROUND UTILITY SHI.dwg

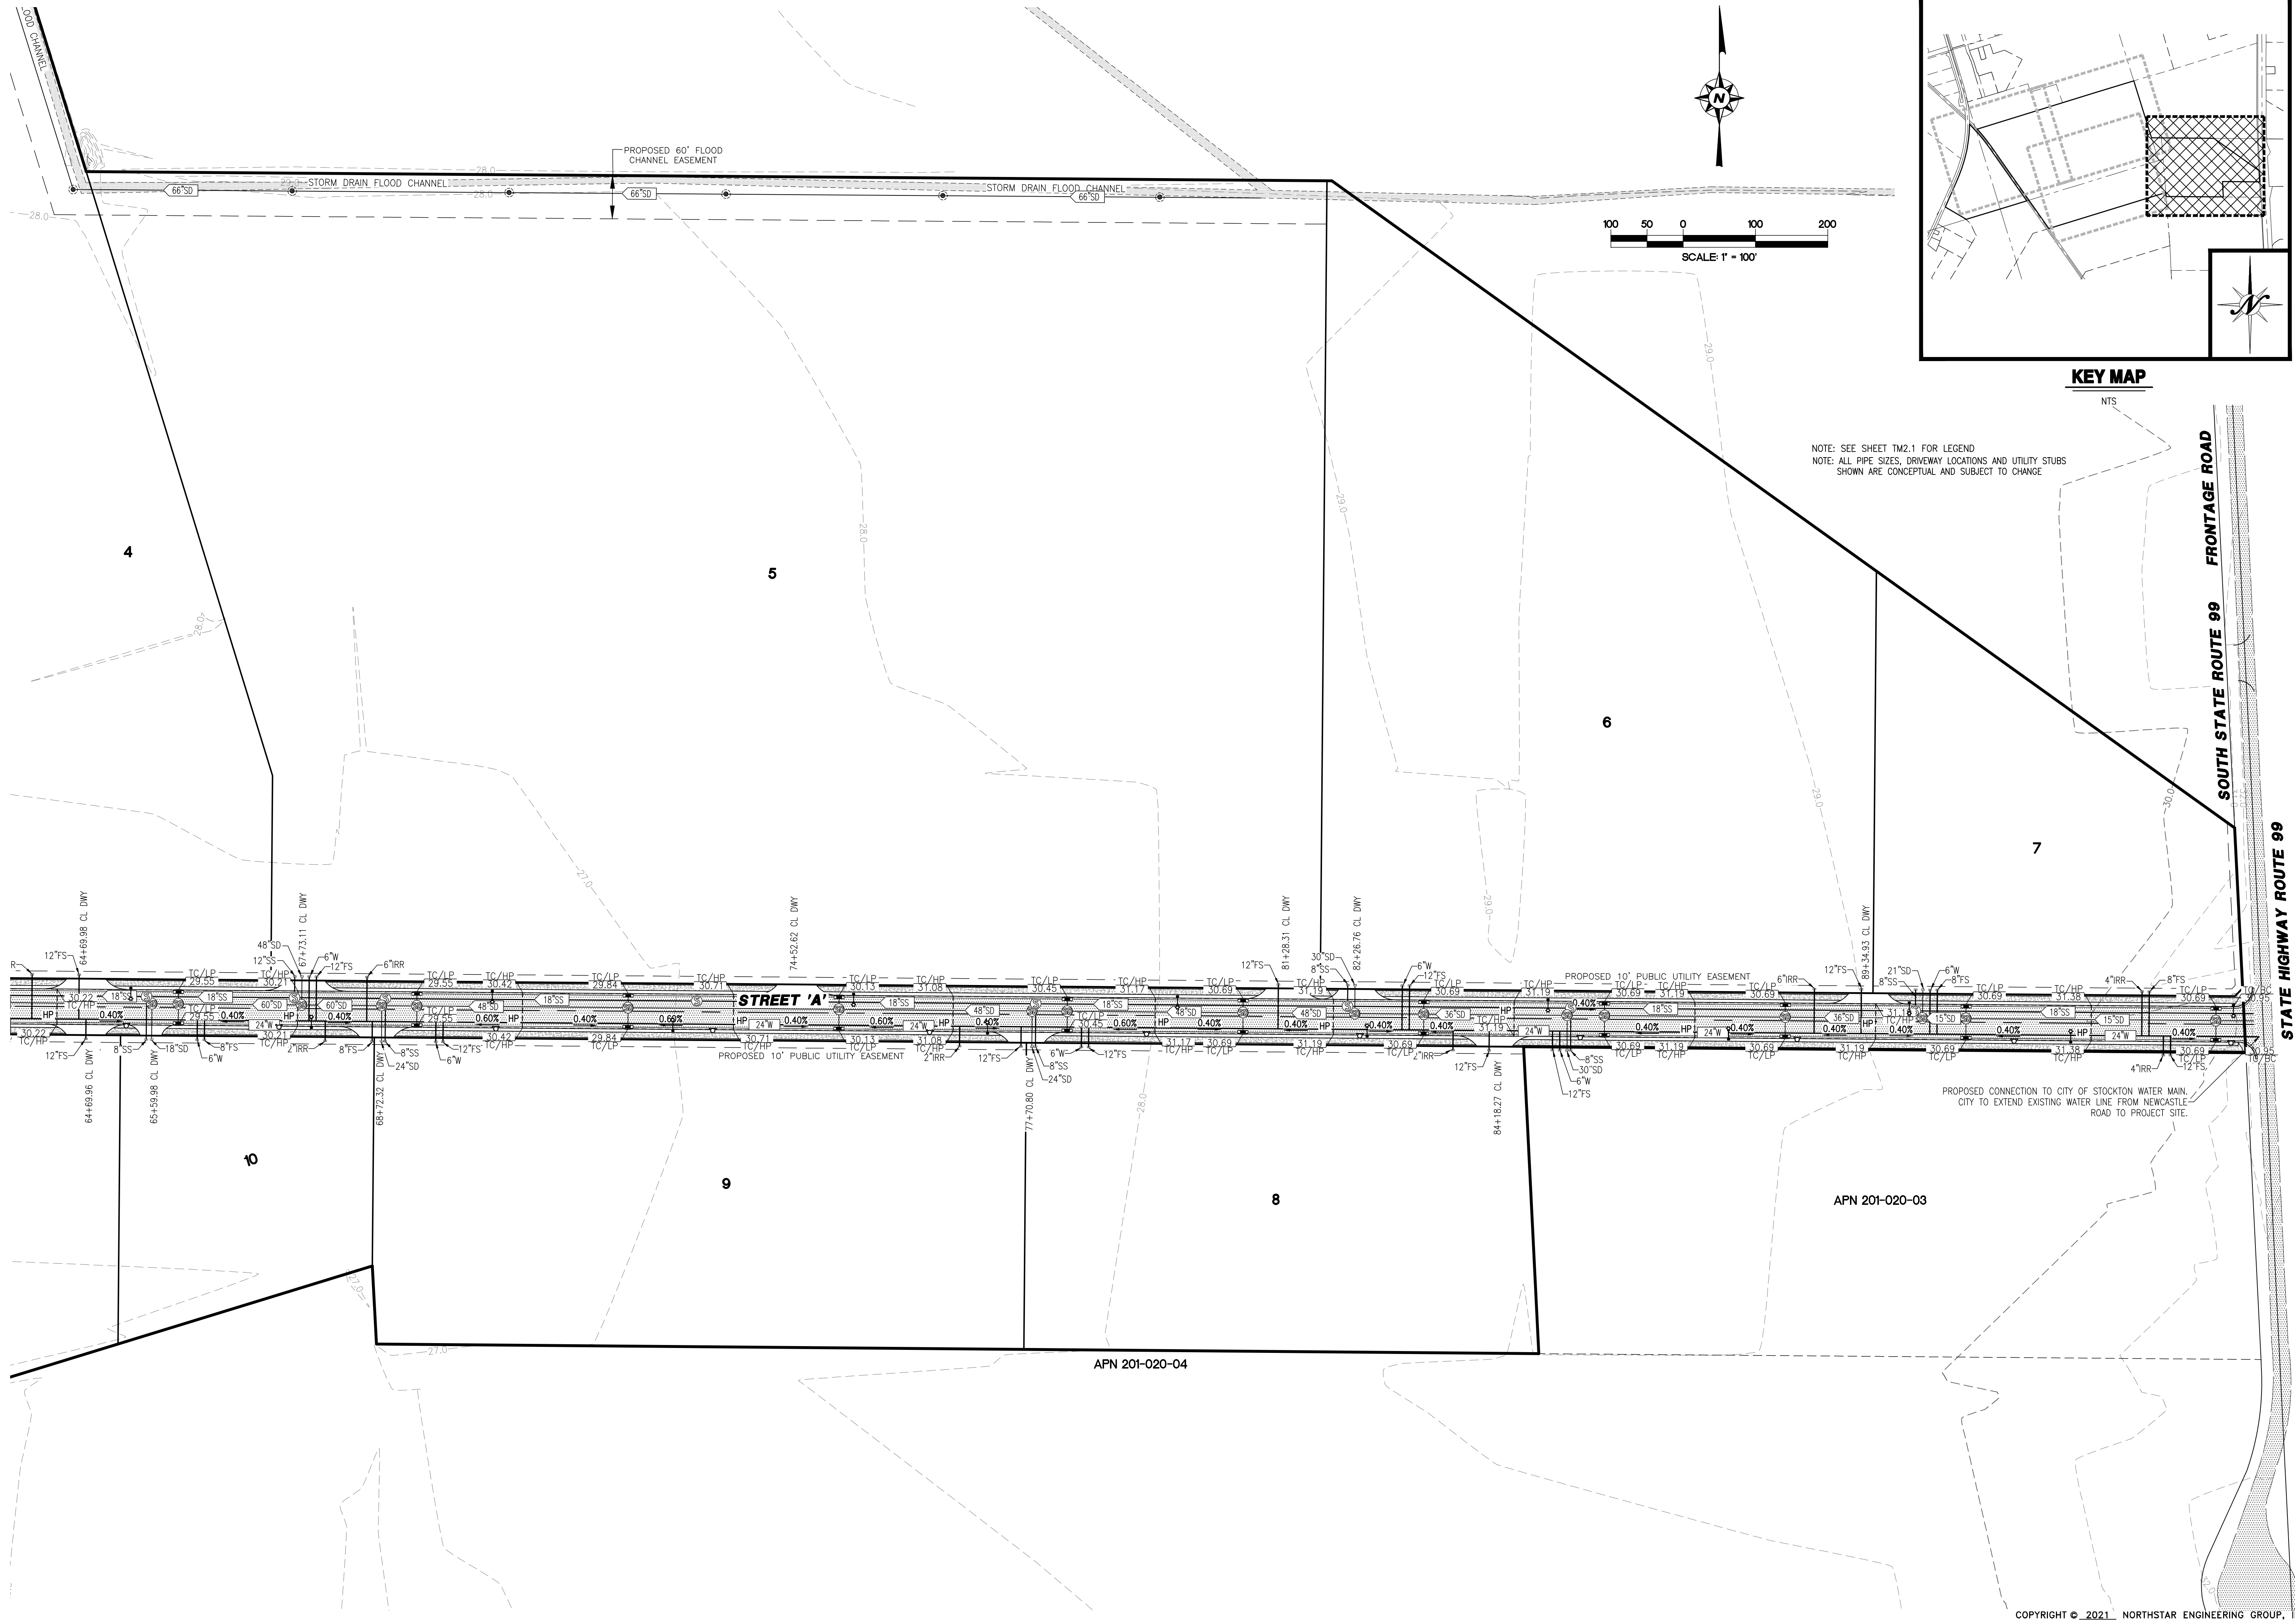

APN 201-020-03

APN 201-020-04

KEY MAP

NTS

NOTE: SEE SHEET TM2.1 FOR LEGEND
NOTE: ALL PIPE SIZES, DRIVEWAY LOCATIONS AND UTILITY STUBS
SHOWN ARE CONCEPTUAL AND SUBJECT TO CHANGE



NO.	REVISIONS	DATE	APPROVED
1	DESIGN	08/02/21	
2	SEWER AND WATER ADJUSTMENTS AND LOT B DESIGNATION		

PRELIMINARY GRADING AND UTILITY PLAN

TENTATIVE MAP
SOUTH STOCKTON COMMERCE CENTER
STOCKTON, CALIFORNIA



JOB #: 19-2338
DATE: 07/07/2021
SCALE: 1" = 100'
DRAWN: TM
DESIGN: CW
CHK'D: JE

SHEET
NUMBER

TM4.4

SHEET 14 OF 14