



Visionary
Home Builders
of CA, Inc.
315 N. San Joaquin Street
Stockton, California 95202
(209) 466-6811

Villa d'Flore
Rehabilitation
306 Flora Street
Stockton, California 95202




Flora Street
Front Elevation

COLOR SCHEME

-  STUCCO COLOR #1
KELLY-MOORE
36 - NAVAJO WHITE
-  STUCCO COLOR #2
KELLY-MOORE
301 - OAKWOOD
-  STUCCO COLOR #5
KELLY-MOORE
HLS4206 - LEATHER CHAIR
-  TRIM COLOR
KELLY-MOORE
23 - SWISS COFFEE
-  Gate-Fence/other
Color
KELLY-MOORE
KMA69 Roasted Kona



Cultured Stone
Country LedgeStone
Caramel

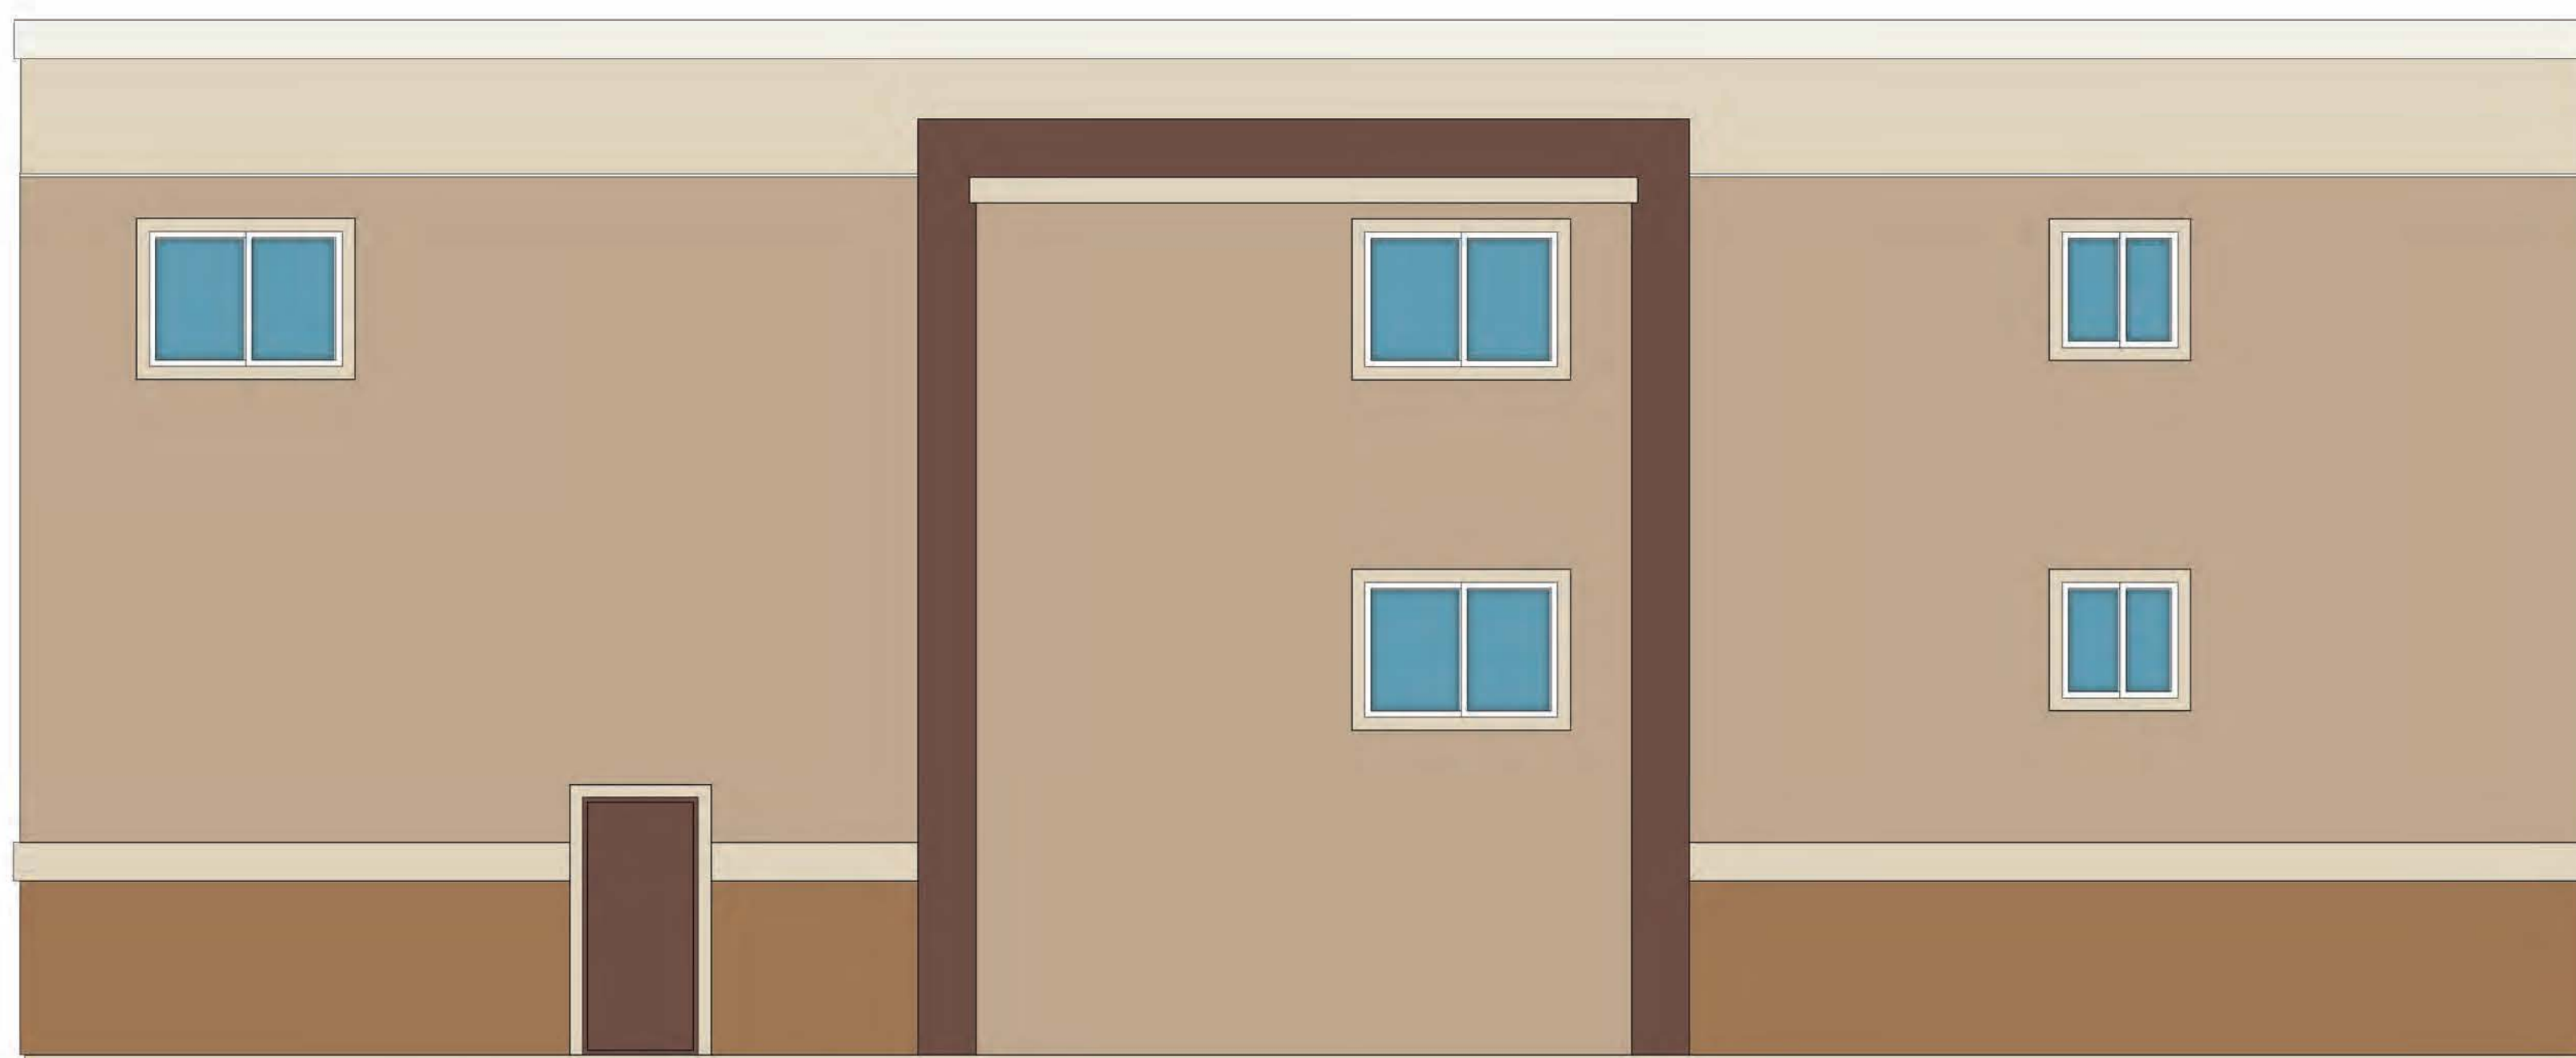

Rear Elevation

SUBMITTAL	10/17/2022			
PLAN CHECK	01/17/2022			
ROOF VENTS	05/18/2023			
CLIENT REVISIONS	07/25/2023			
UF1	10/13/2023			




Visionary
Home Builders
of CA, Inc.
315 N. San Joaquin Street
Stockton, California 95202
(209) 466-6811

Villa d'Flore
Rehabilitation
306 Flora Street
Stockton, California 95202


COLOR SCHEME

-  STUCCO COLOR #1
KELLY-MOORE
36 - NAVAJO WHITE
-  STUCCO COLOR #2
KELLY-MOORE
301 - OAKWOOD
-  STUCCO COLOR #5
KELLY-MOORE
HLS4206 - LEATHER CHAIR
-  TRIM COLOR
KELLY-MOORE
23 - SWISS COFFEE
-  Gate-Fence/other
Color
KELLY-MOORE
KMA69 Roasted Kona

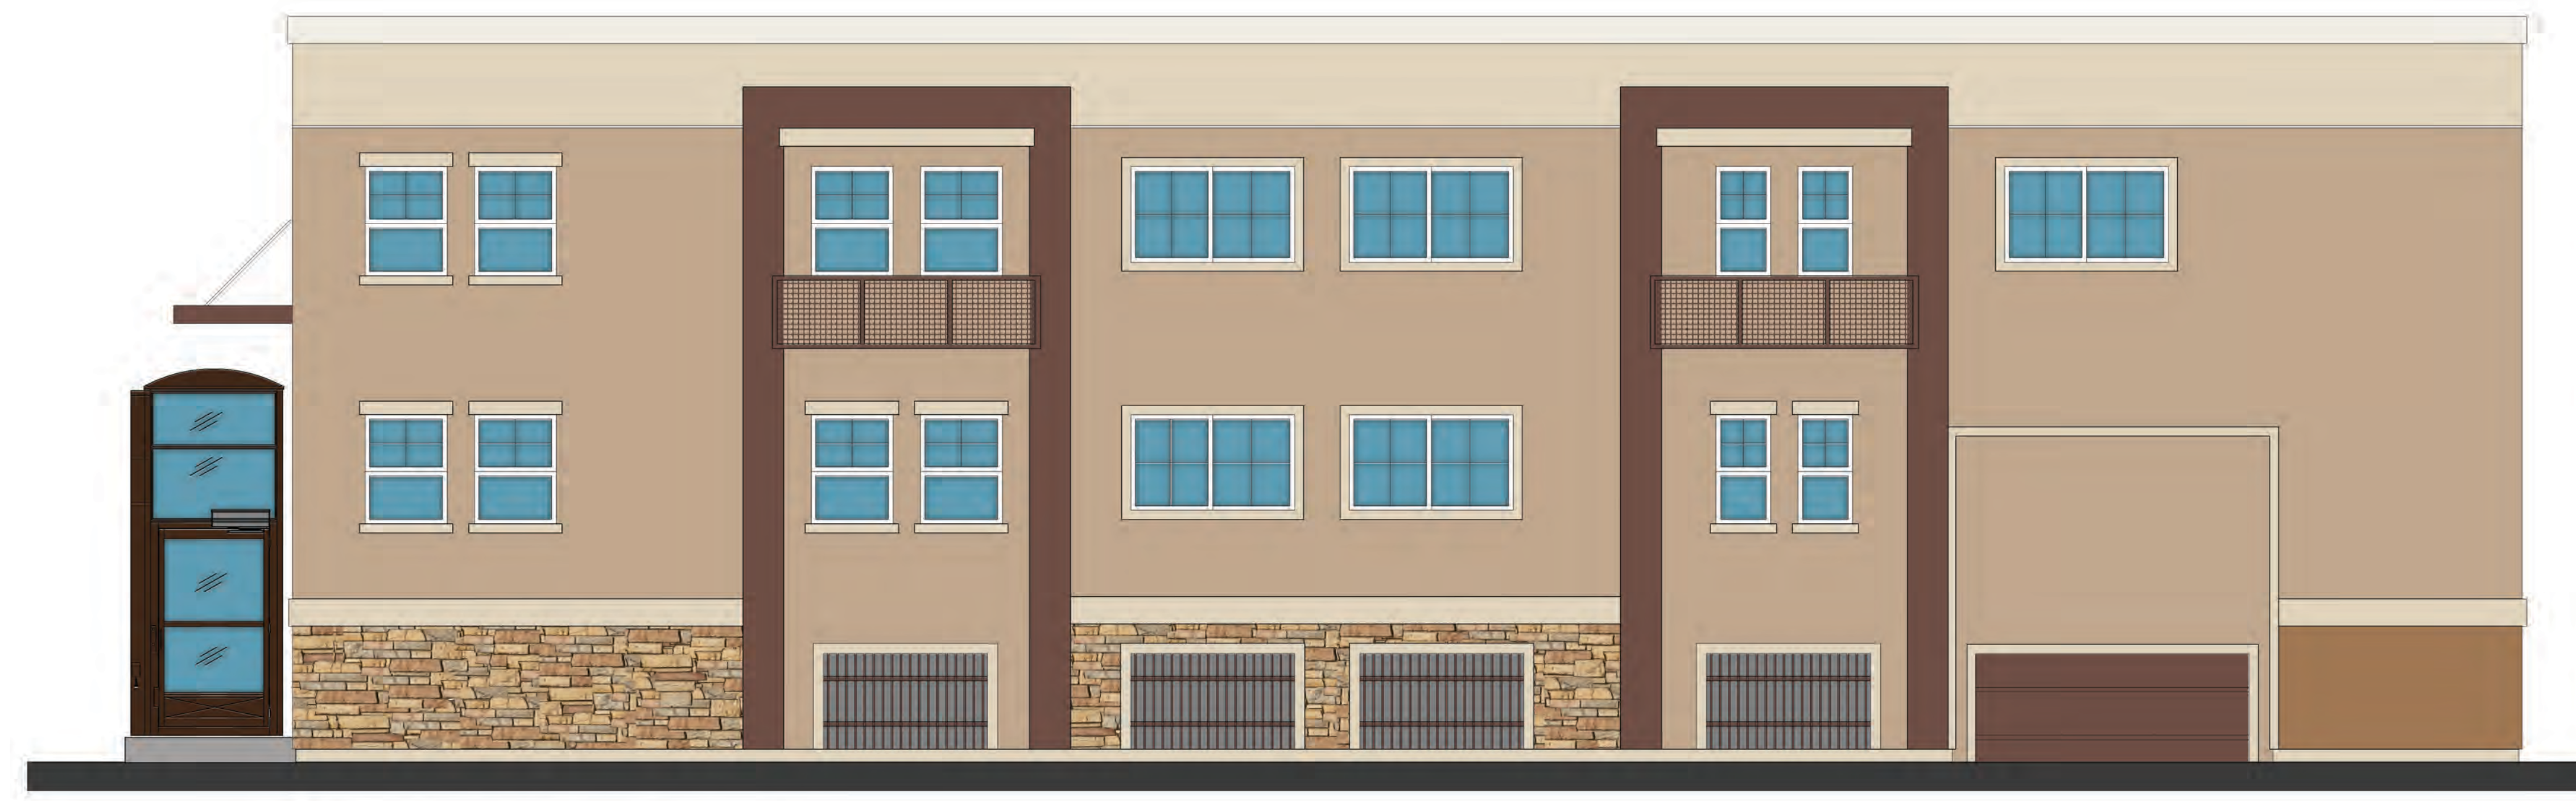


N. San Joaquin Street
Right-Side Elevation


Caramel
Cultured Stone
Country Ledgestone

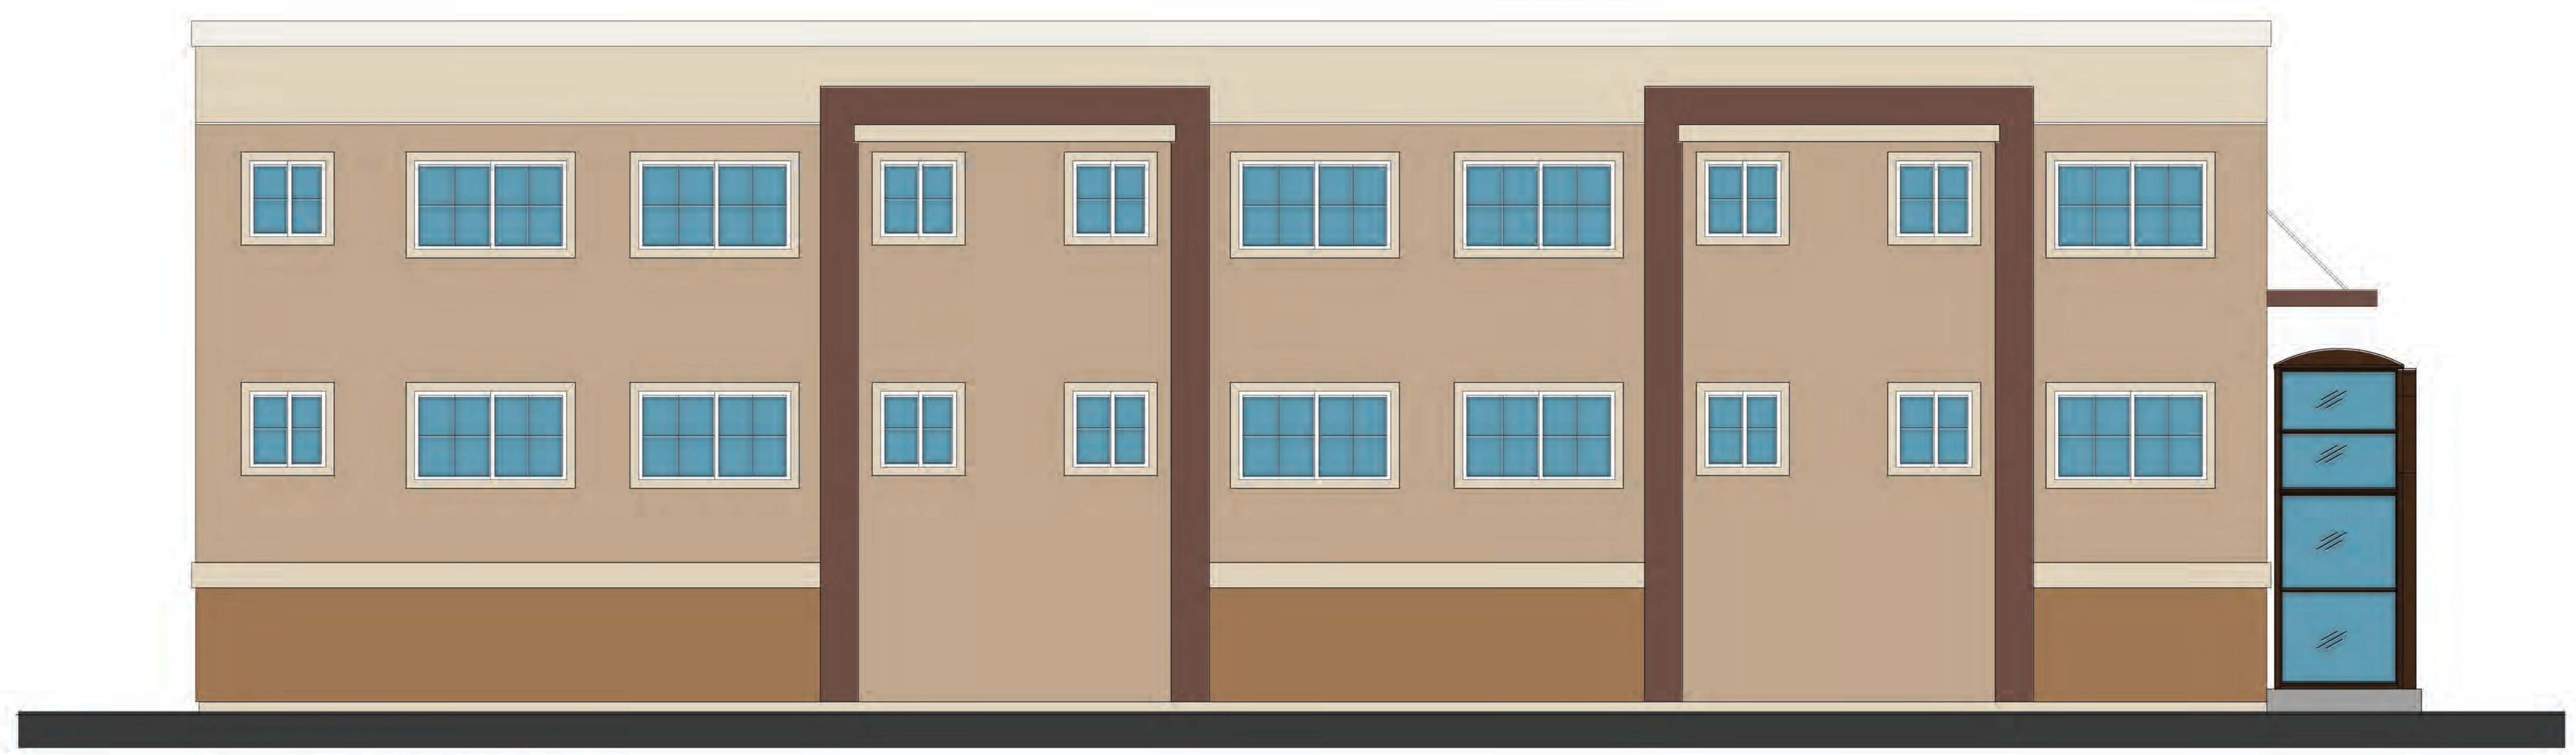

East Elevation

SUBMITTAL	10/17/2022		
PLAN CHECK	01/17/2022		
ROOF VENTS	05/18/2023		
CLIENT REVISIONS	07/25/2023		
LIFT	10/13/2023		

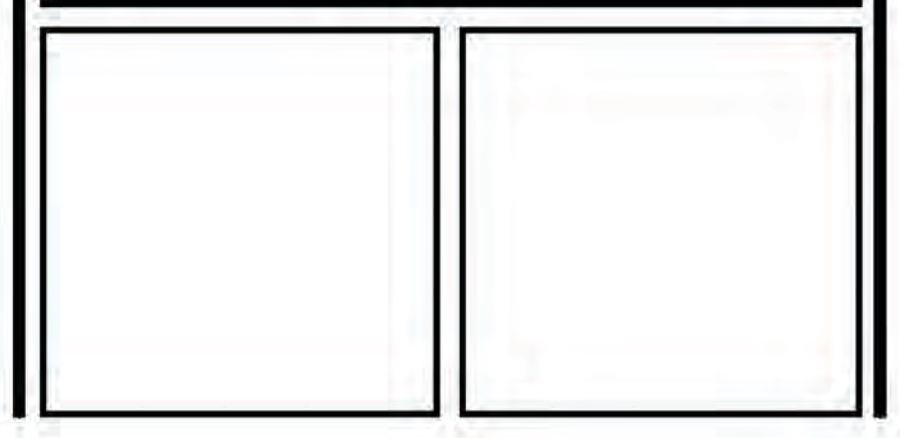

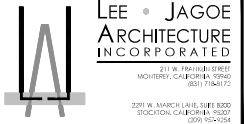

Visionary
Home Builders
of CA, Inc.
315 N. San Joaquin Street
Stockton, California 95202
(209) 466-6811

Villa d'Flore
Rehabilitation
306 Flora Street
Stockton, California 95202



SITE PLAN WITH
REVISED FLOOR PLAN

SCALE: 3/16"=1'-0"

SUBMITTAL	01/17/2023		
PLAN CHECK	01/17/2023		
ROOF VENTS	05/19/2023		
CLIENT REVISIONS	07/25/2023		
LIFT	11/08/2023		



SP1

