



Fredrik Gullberg  
Principal  
t: 858.405.7800  
gullberg@artifexwest.com

Charles Linch  
Principal  
t: 760.470.5295  
linch@artifexwest.com



**Keynotes:**

1. Chinese Evergreen Elm
2. Western Redbud
3. Coast Redwood
4. Chinese Pistache

**Shrubs Groundcovers & Accents**

5. Red Leaf Barberry  
Dark Star Ceanothus  
Bearberry Cotoneaster  
Purple Hopseed Bush  
Lantana  
Compact Oregon Grape  
Deer Grass  
New Zea

**Lawn**

- 6

www.artifexwest.com  
**ArtifexWest** Studio

**Park Center Apartments**  
709 N. Center Street  
Stockton, CA

project no: 21088

© 2022 Artifex West Inc.  
All rights reserved.

mark	date	revision

date

2021 December 27

sheet title


Landscaping

sheet

11



# ATTACHMENT D (APPROVED PLANS P23-0251)

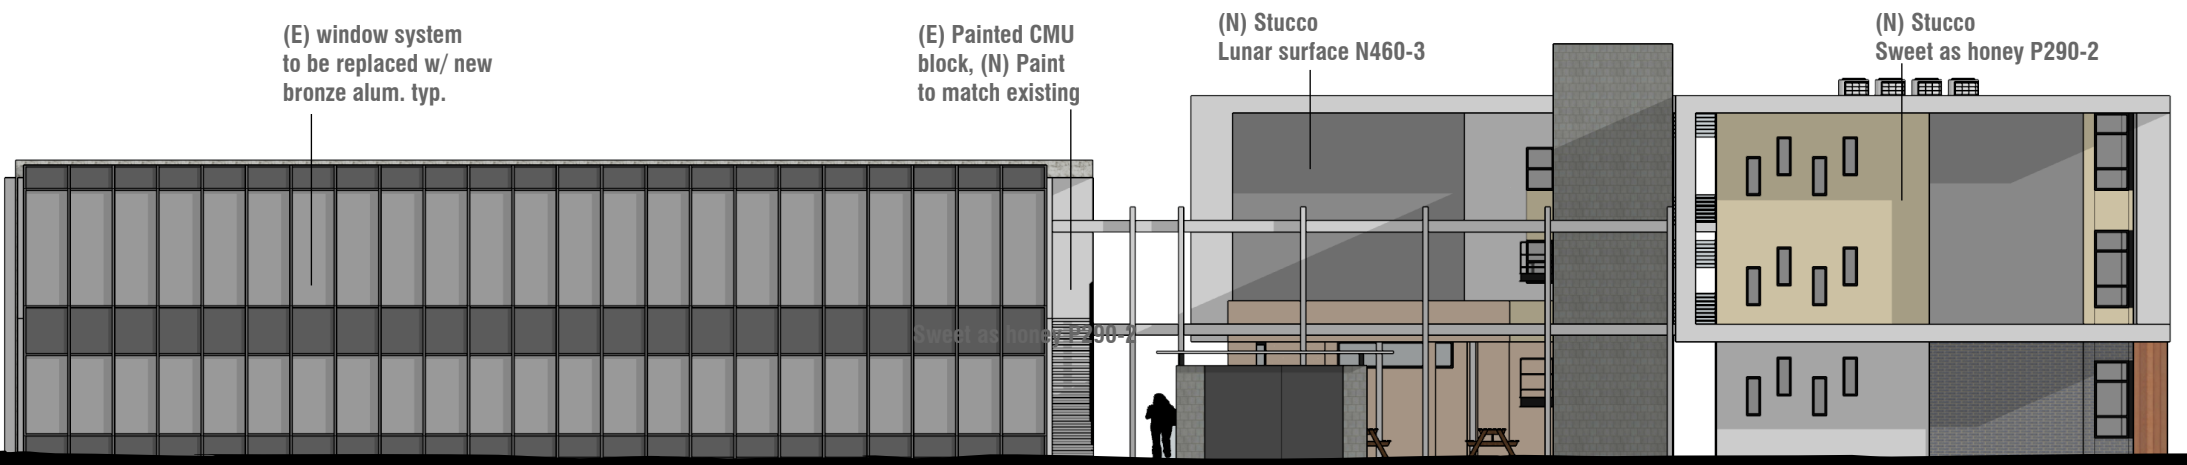

WEST ELEVATION

Proposed building

EAST ELEVATION

Existing building

NORTH ELEVATION

Existing building

Proposed building

SOUTH ELEVATION

Proposed building

Existing building