

City of Stockton, CA Attachment A

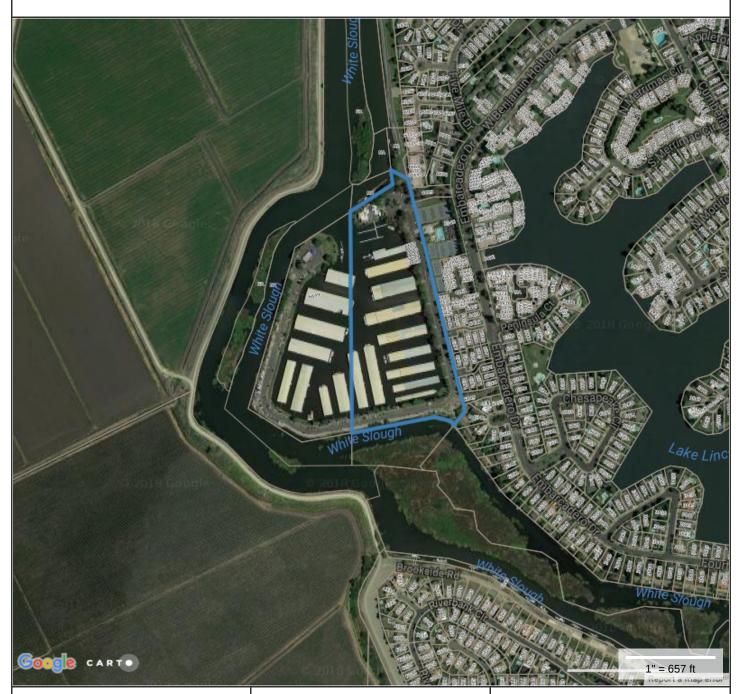

Property Information

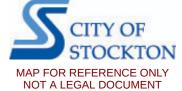


City of Stockton, CA makes no claims and no warranties, expressed or implied, concerning the validity or accuracy of the GIS data presented on this map.

Parcels updated 03/15/2018 Properties updated 11/09/2017



C-STORE :: CUP EXHIBITS

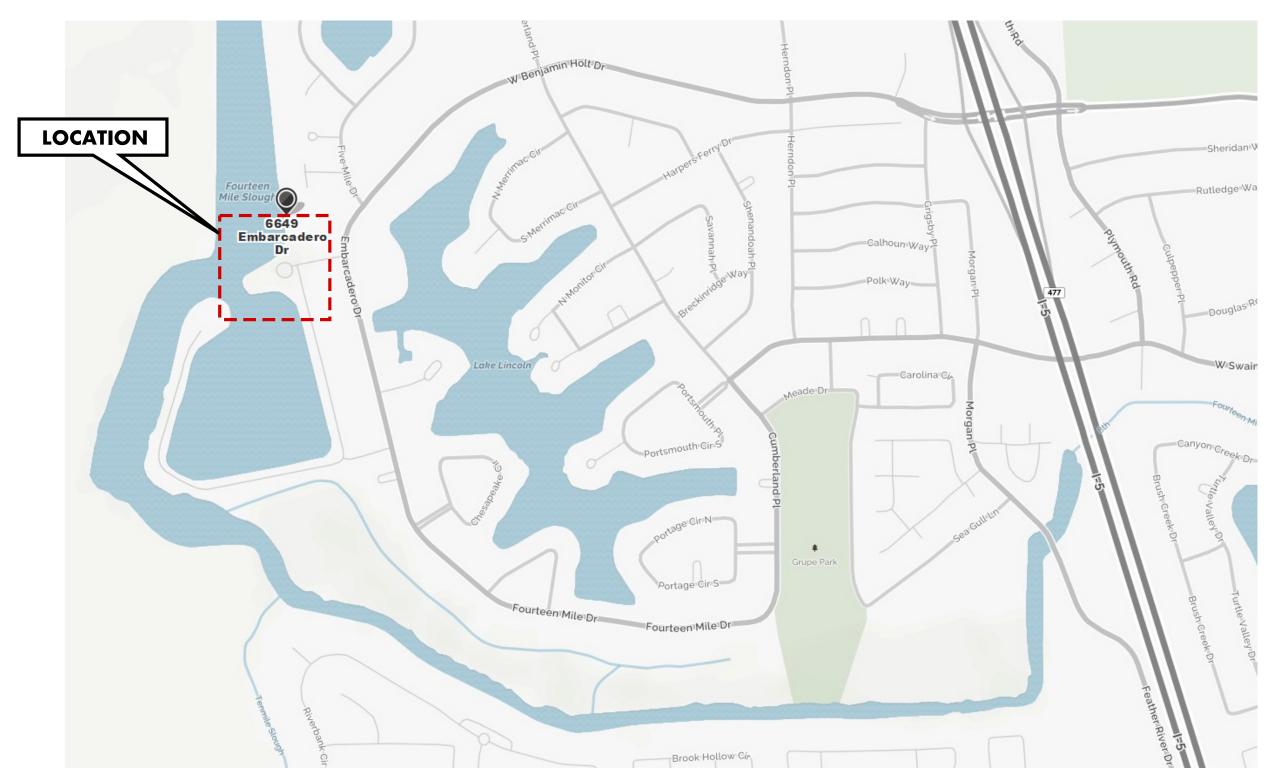

location map



These drawings, designs, sketches and ideas, as well as any and all electronic files are the sole and exclusive property of "pullarchitecture". These plans were created and developed by and for the architect's work. Nothing contained or represented on these documents shall be used by any person, firm or other entity for any purpose without the prior written consent of an authorized and recognizedrepresentative of "pullarchitecture". The work contained on these drawings and documents applies to this project exclusively, and is not to be used for other projects whether related, implied, or future.

		january 1, 2018	
	project #:	PAZ015_0014	
	scale:	nts	
Ī	drawn by:	Bosko	PA



C-STORE :: CUP EXHIBITS



aerial site plan




These drawings, designs, sketches and ideas, as well as any and all electronic files are the sole and exclusive property of "pullarchitecture". These plans were created and developed by and for the architect's work. Nothing contained or represented on these documents shall be used by any person, firm or other entity for any purpose without the prior written consent of an authorized and recognizedrepresentative of "pullarchitecture". The work contained on these drawings and documents applies to this project exclusively, and is not to be used for other projects whether related, implied, or future.

date: january 1, 2018	
	\sim
project #: PAz015_0014	
scale: nts	ij
drawn by: Bosko	Δ



C-STORE :: CUP EXHIBITS

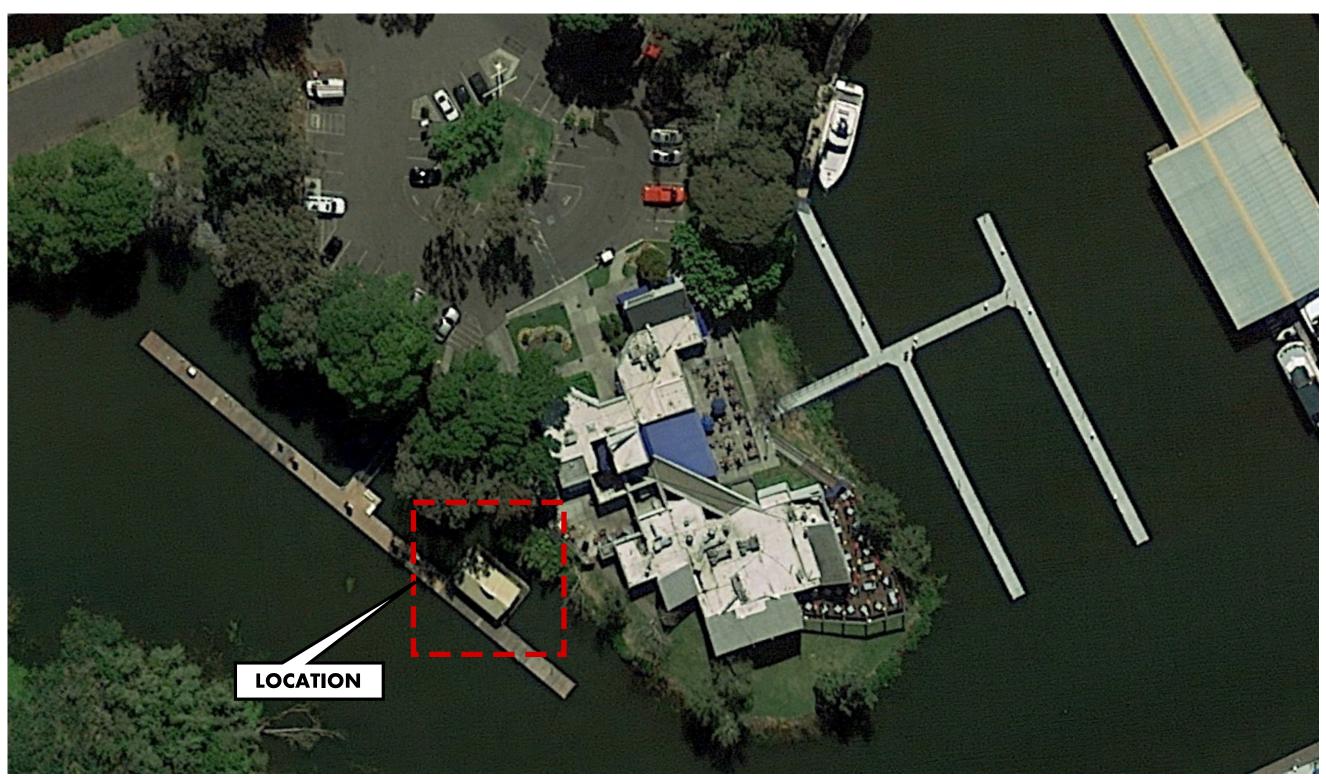

existing site

