




VICINITY MAP


TANKER TRUCK

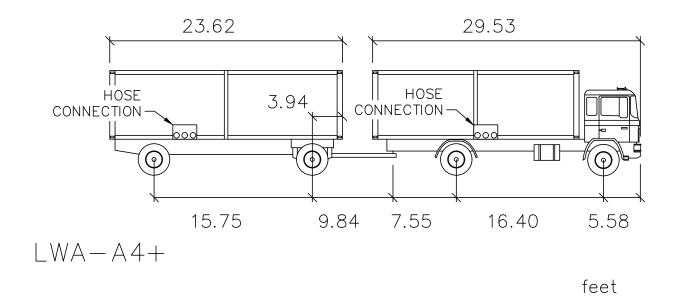


Lock to Lock Time: 6.0 First Unit Width: 8.53
Steering Angle: 30.0 Trailer Width: 8.53
Articulating Angle: 90.0 First Unit Track: 8.20
Trailer Track: 8.20

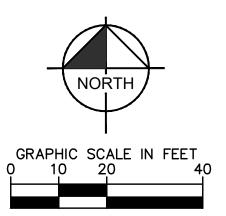

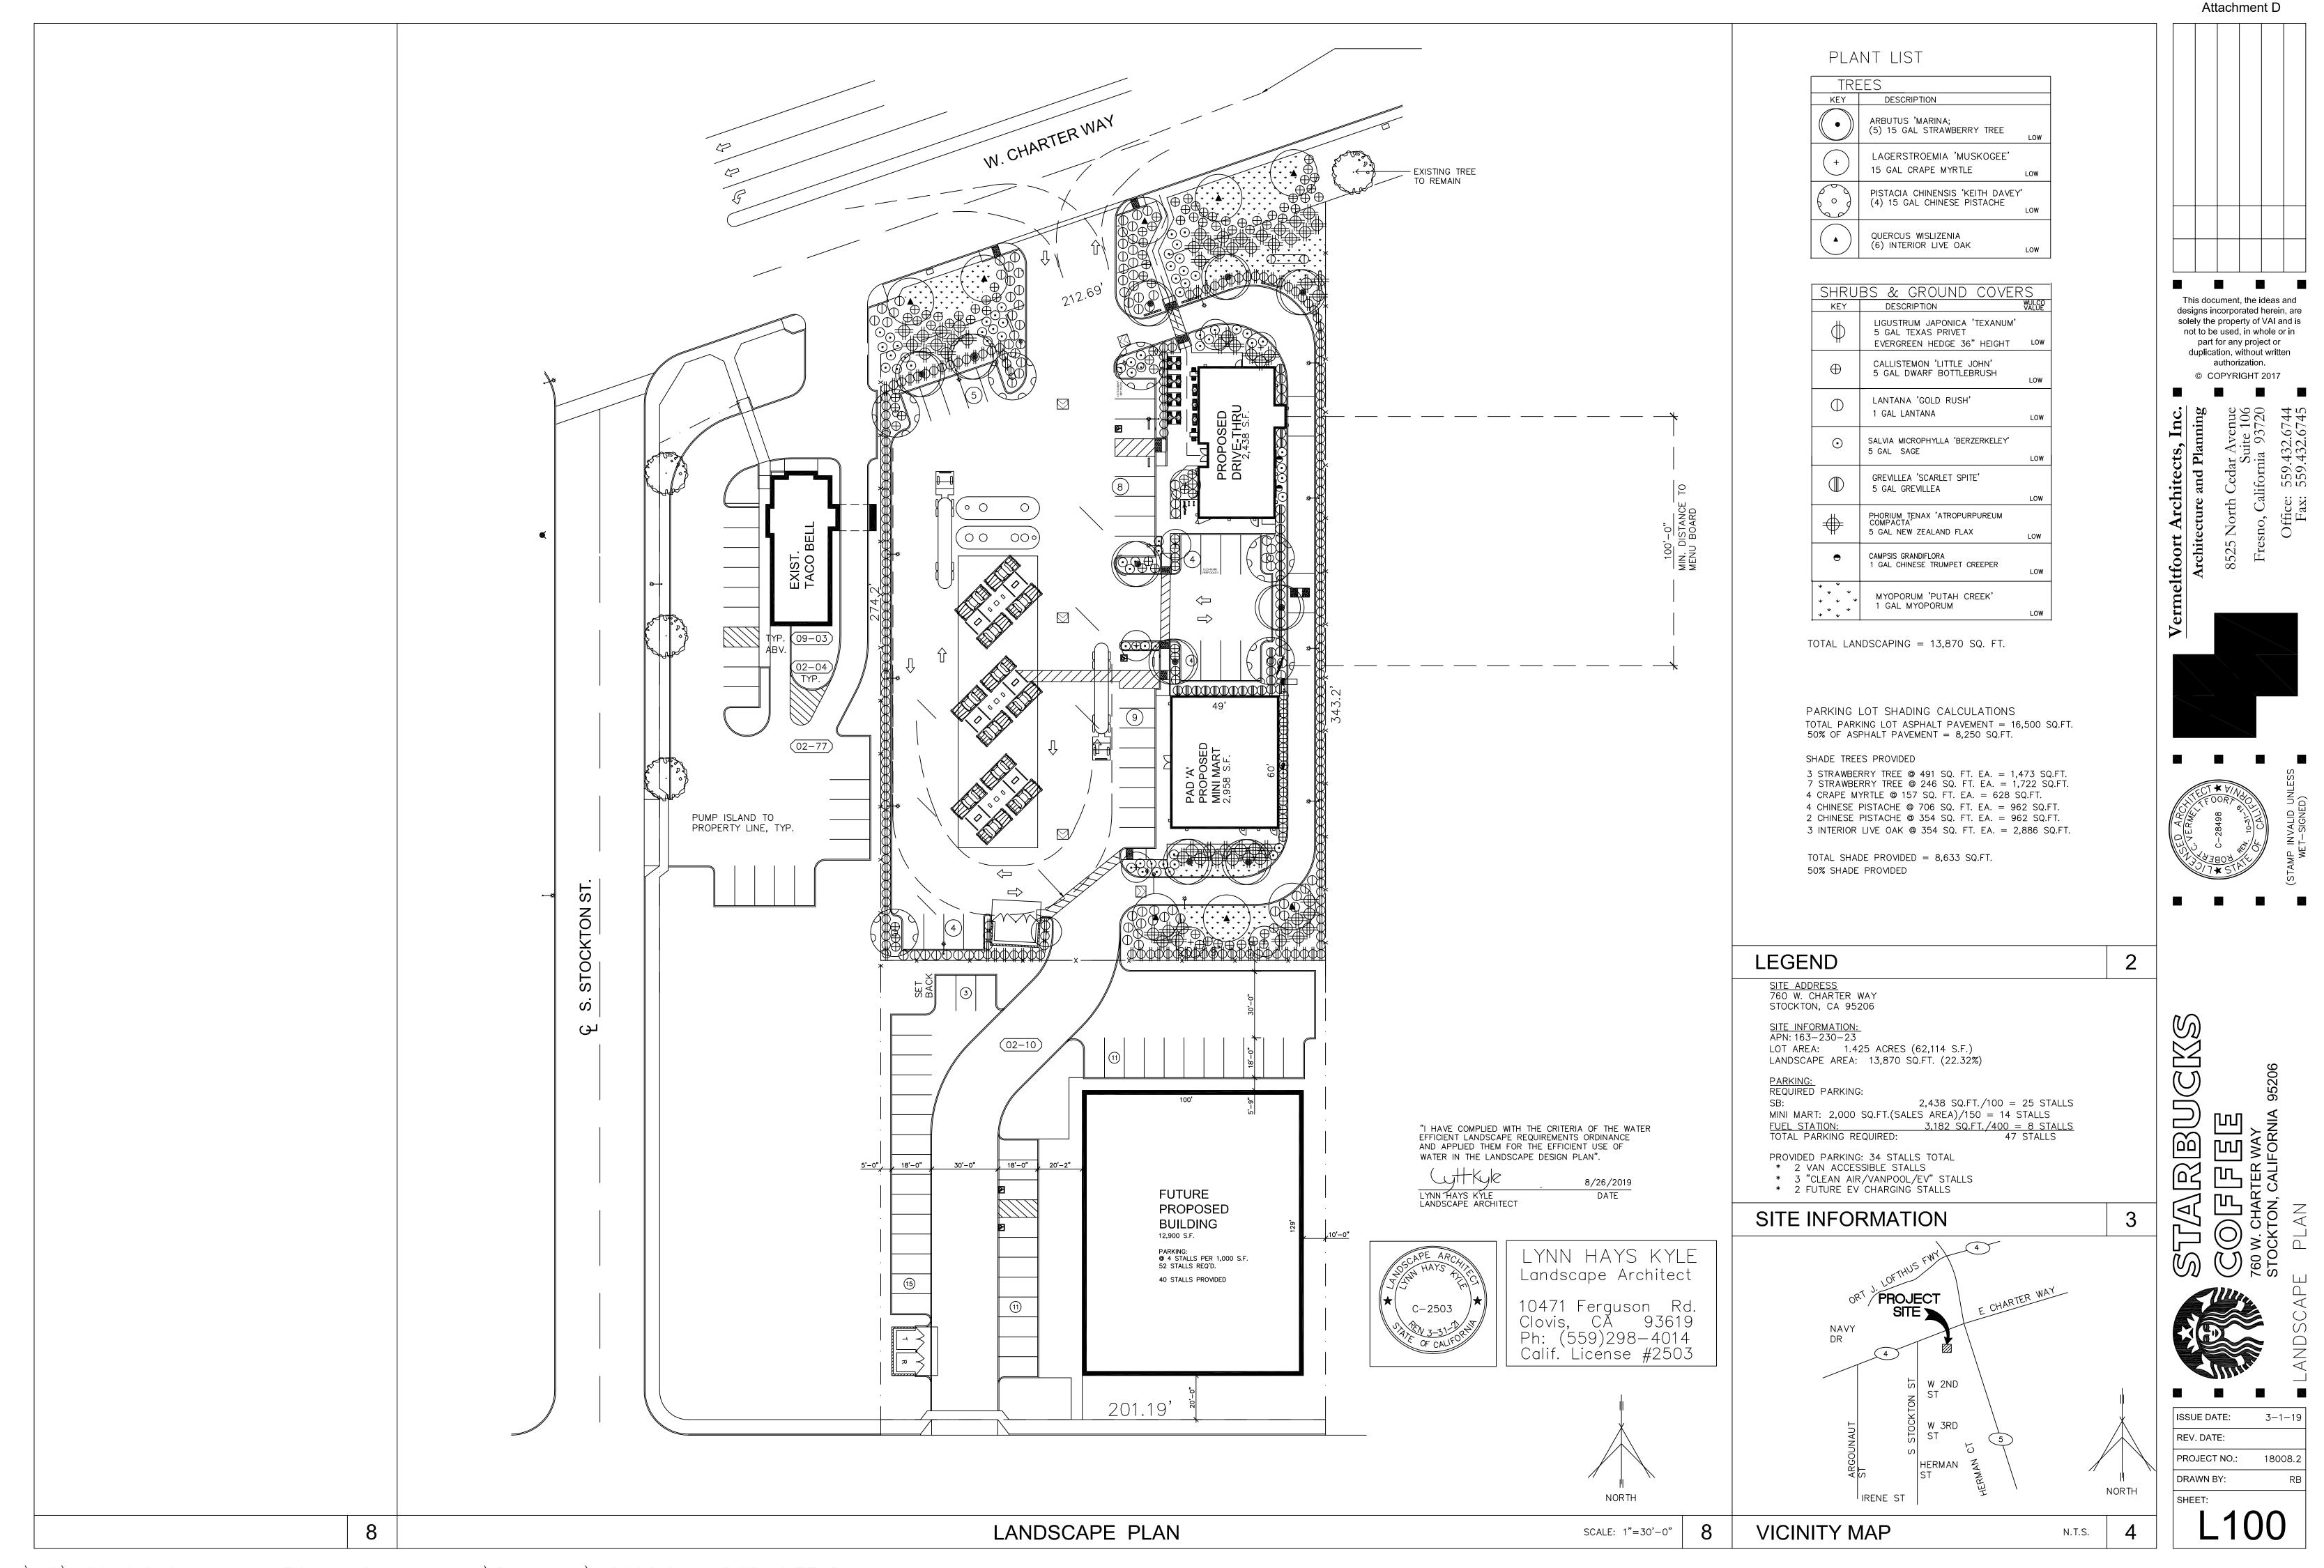

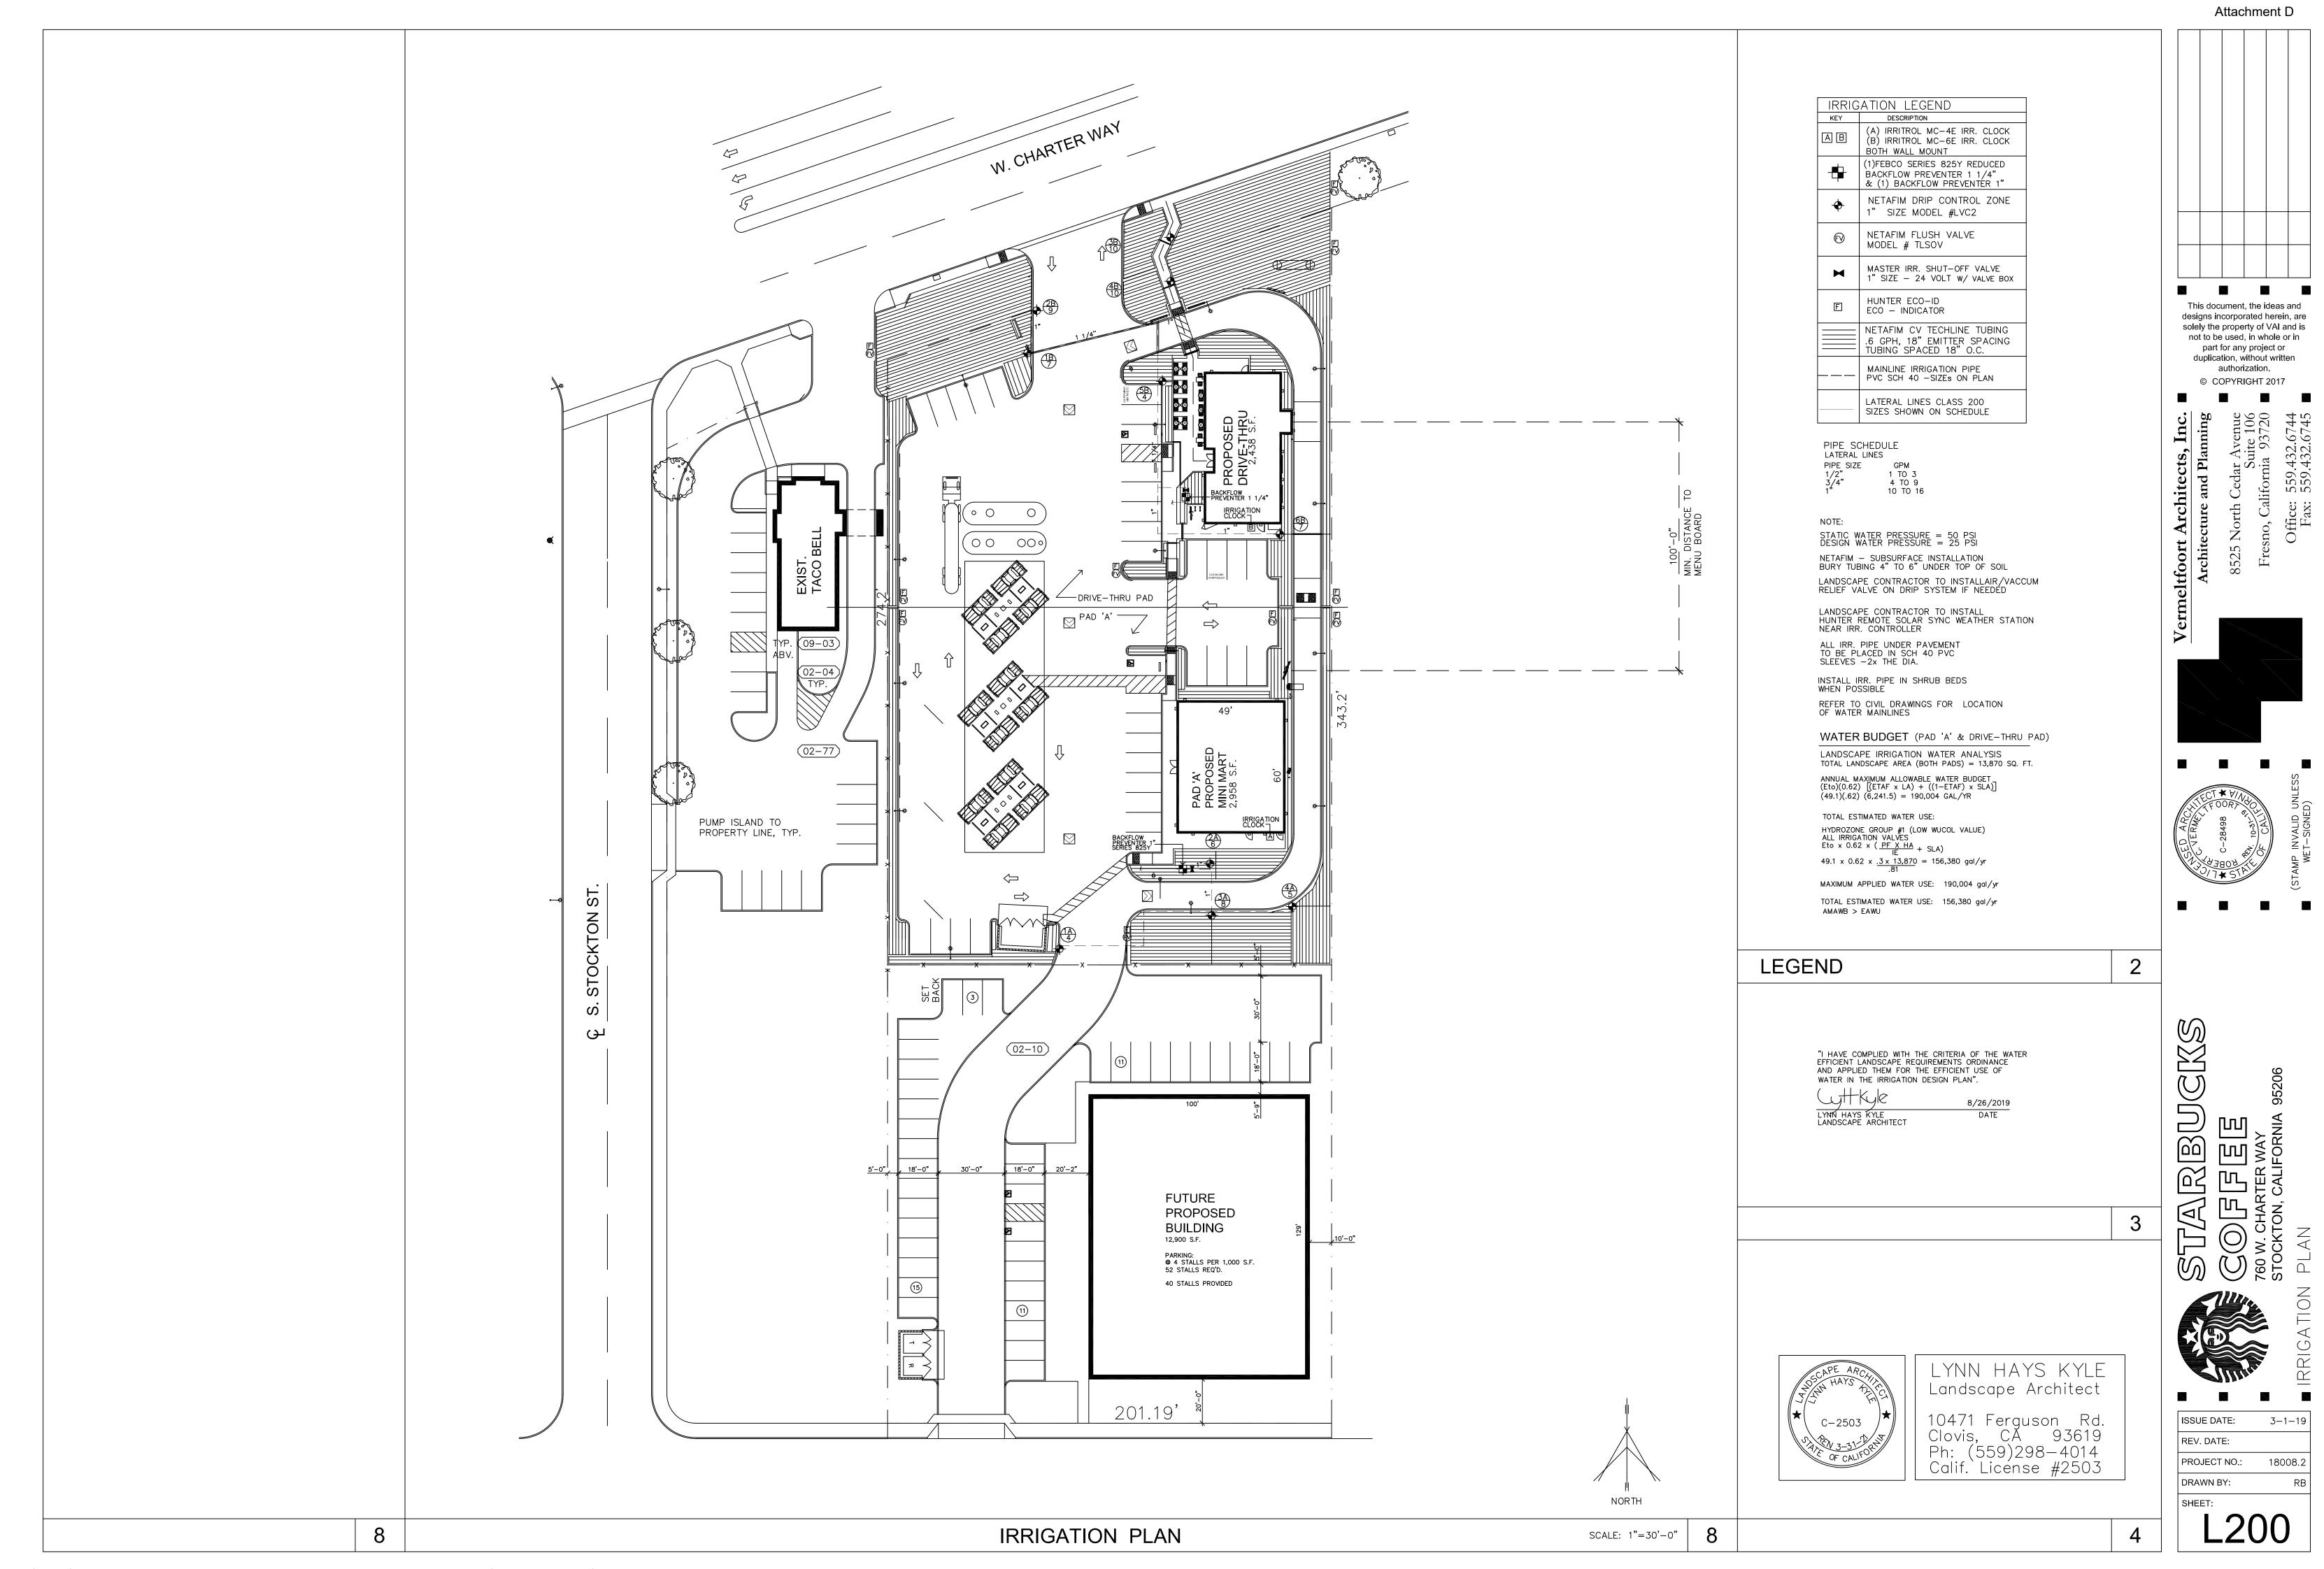

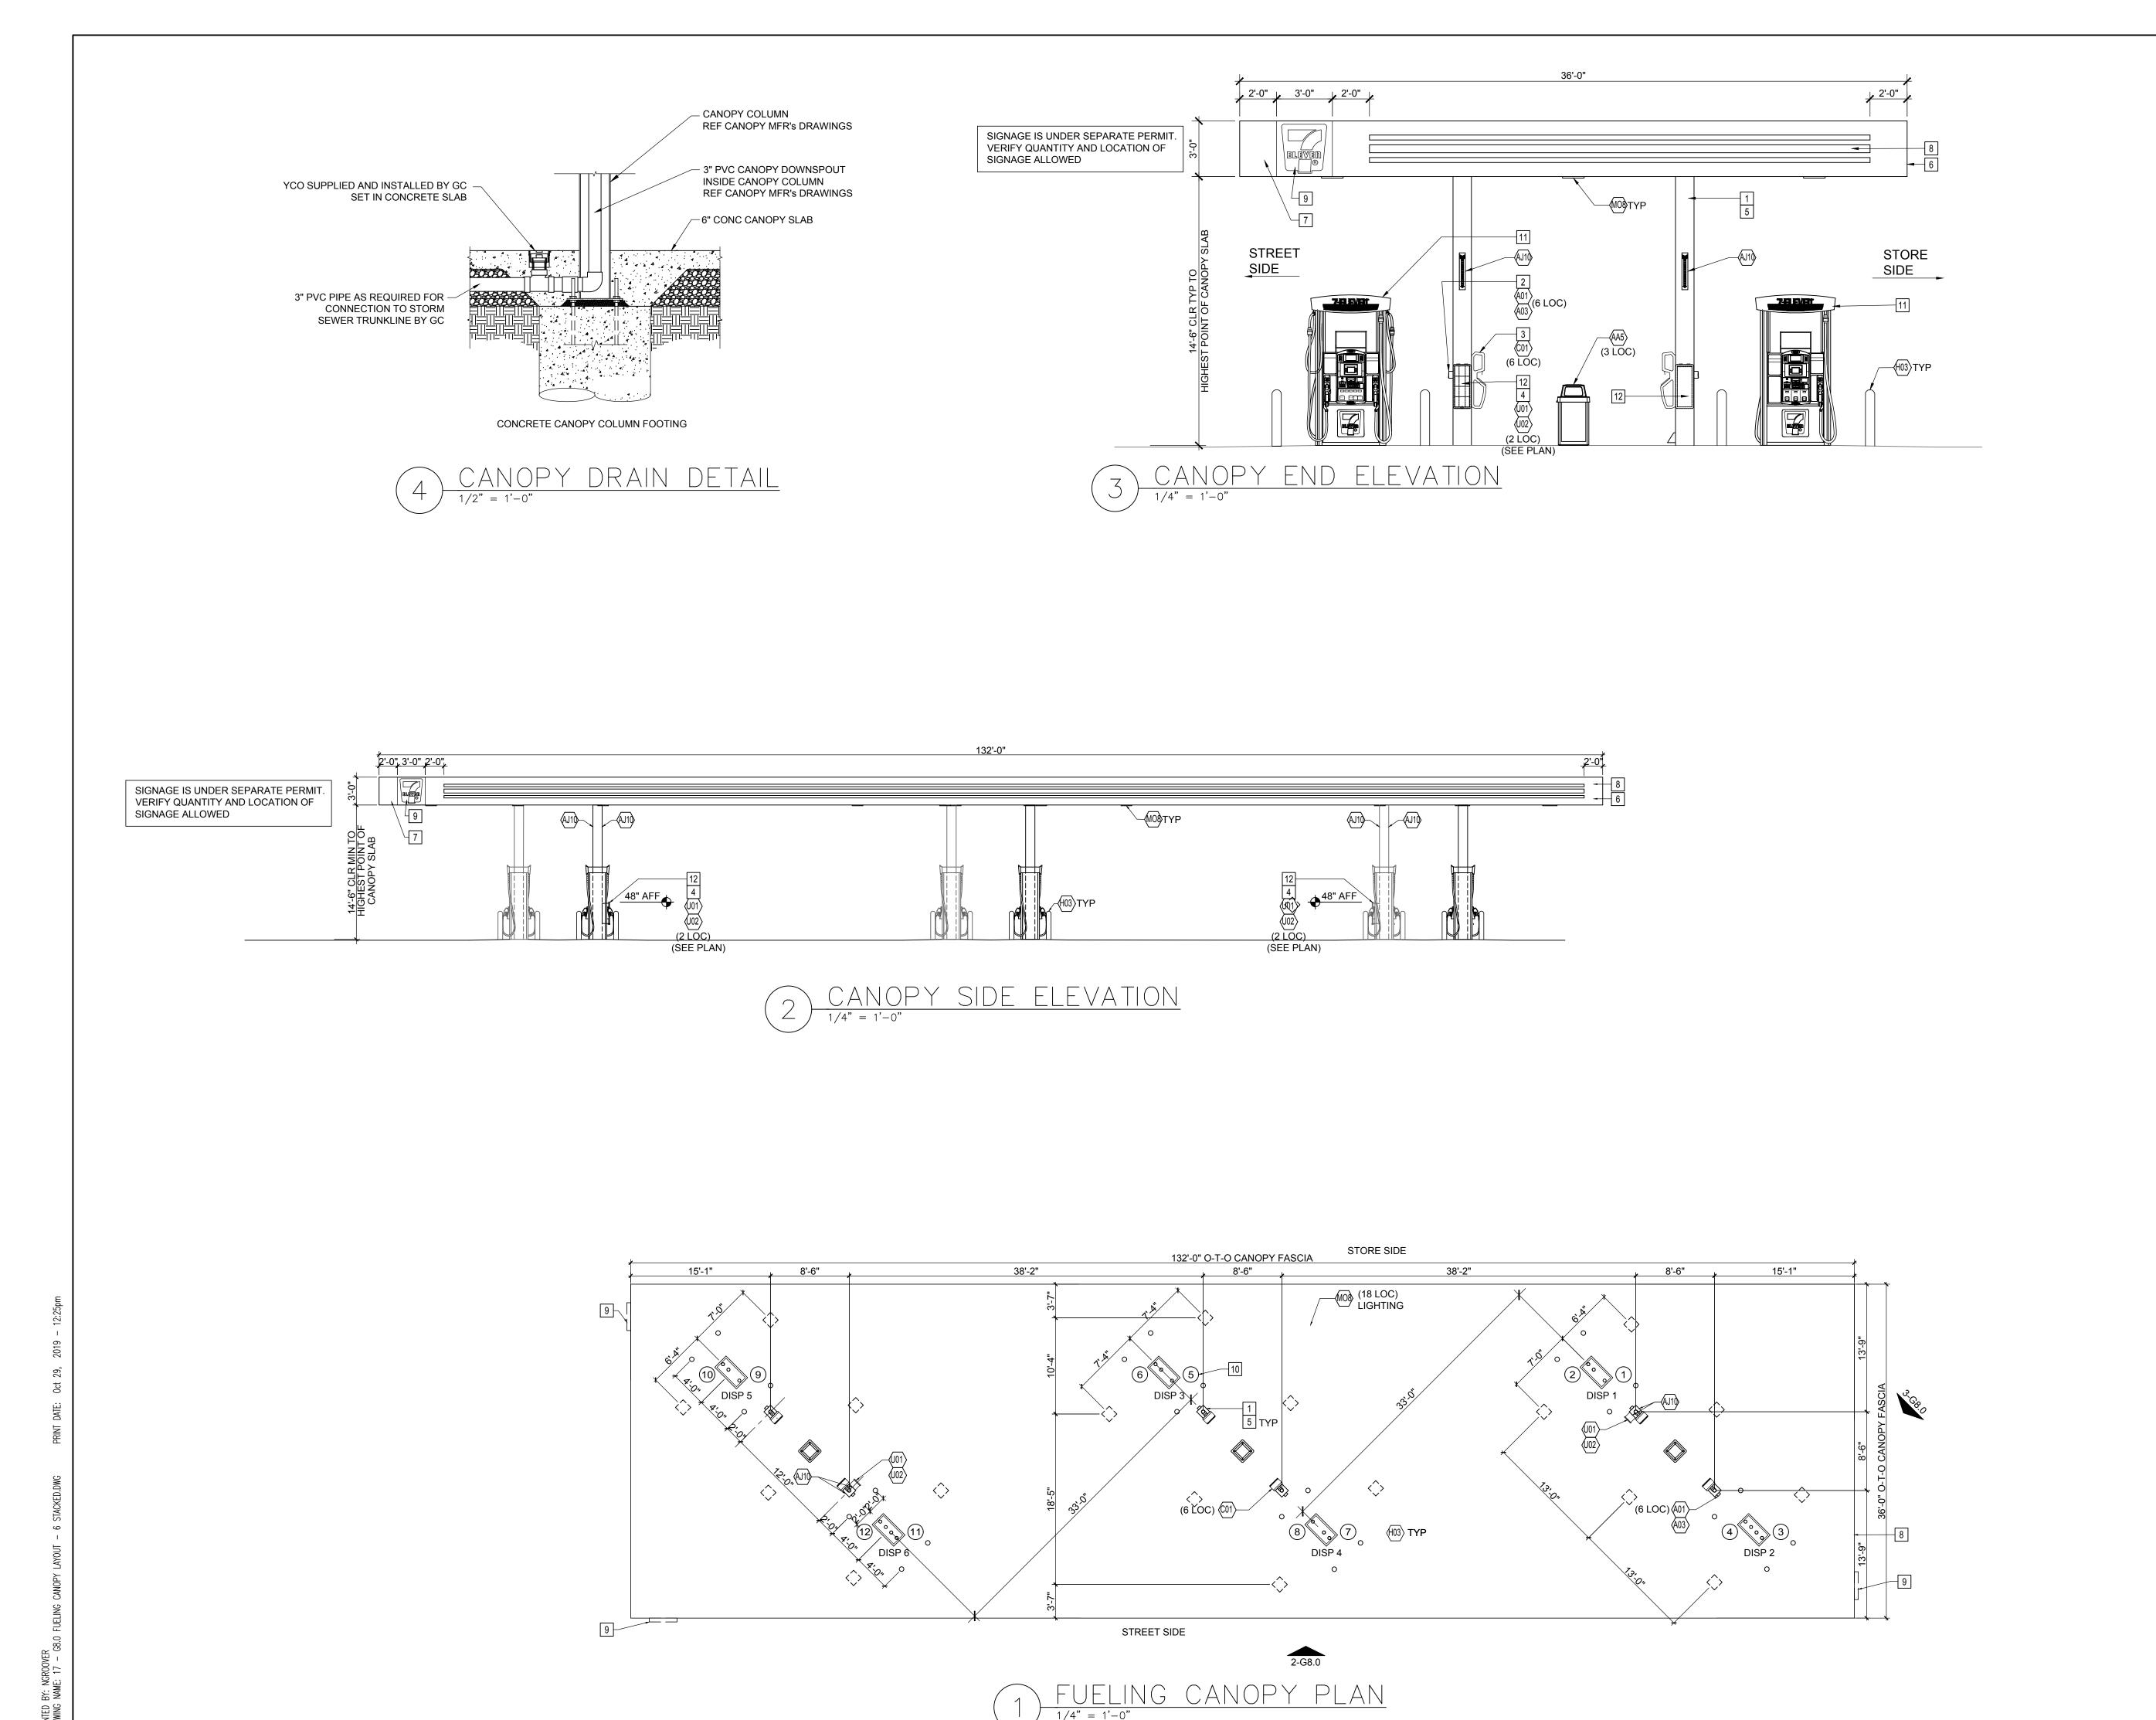

GENERAL NOTES

1 GRADES AROUND DISPENSERS AND CANOPY TO BE SHOT TO PREVENT PONDING AROUND THE DISPENSERS. CONTRACTOR TO REMOVE AND REPAIR PAVEMENT IF PONDING OCCURS.

CANOPY COLUMNS.

- 2 NO CONDUITS OR DOWNSPOUTS ON EXTERIOR OF
- 3 REFER TO GRADING PLAN FOR FINAL ELEVATIONS.


KEY NOTES

- 1 CANOPY COLUMN PAINT "SEAL SKIN" SW7675.
- 2 INTERCOM CALL BOX. MECHANICALLY FASTENED TO COLUMN. MOUNT AT 46" MAX. ABOVE SLAB TO BUTTON.
- 3 WASH BUCKET ADA MOUNTING HEIGHT TO BE MAX. 48" FROM GRADE TO PAPER TOWEL OPENING
- FIRE EXTINGUISHER ADA MOUNTING HEIGHT TO BE MAX. 48" FROM GRADE TO FIRE EXTINGUISHER
- 5 DOWNSPOUT FROM CANOPY (INSIDE THE COLUMN)
 TO TIE INTO STORM DRAIN WHEN AVAILABLE AND
 TO DRAIN OUT OF COLUMN PARALLEL TO AND
 AWAY FROM DISPENSER IN ALL OTHER CASES
- 6 OVERFLOW PROTECTION AS REQUIRED. SEE CANOPY DRAWINGS AND SPECIFICATIONS.
- 7 GASOLINE CANOPY, SEE MANUFACTURER'S DRAWINGS AND SPECIFICATIONS FOR DETAILS OF CONSTRUCTION.
- 8 ACM CANOPY FASCIA WITH TATEYAMA IMAGE TRI-STRIPE (NON-ILLUMINATED).
- 9 ILLUMINATED LOGO SIGNS UNDER SEPARATE PERMIT. VERIFY QUANTITY AND LOCATION OF SIGNS ALLOWED.
- 10 FUELING POSITION NUMBER.
- 11 REF 1-G5.0 FOR DISPENSER TYPE
- 12 FIRE EXTINGUISHER CABINET MOUNTED ON SIDE OF COLUMN REF PLAN FOR LOCATION
- 13 REF G7.0 FOR EQUIPMENT TAG XXX DESCRIPTION

7-ELEVEN, INC.
3200 HACKBERRY ROAD, IRVING TEXAS
7-ELEVEN #41216
760 W CHARTER WAY
STOCKTON, CA 95206
STOCKTON, CA 95206
3 IN-LINE

Proto 11-05-18

Attachment D

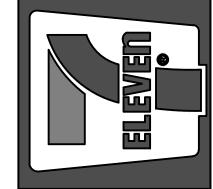




, ,,,	AS NOTED	10/29/19	NDG	TLH
	,		n By:	Checked By:
	Scale:	Date:	Drawn By:	Chec
e used	ot and by are f use to	or any ressed, iension	s own er than ser will	dno


Dimension Group are to be used only for the specific project and specific use for which they are intended. Any extension of use to other party, without the expressed written consent of The Dimension Group is done at the user's own risk. If used in a way other than that specifically intended, user without The Dimension Group all claims and losse parmless from all claims and losse


SHEET:


G8.0

FUELING - USA CA

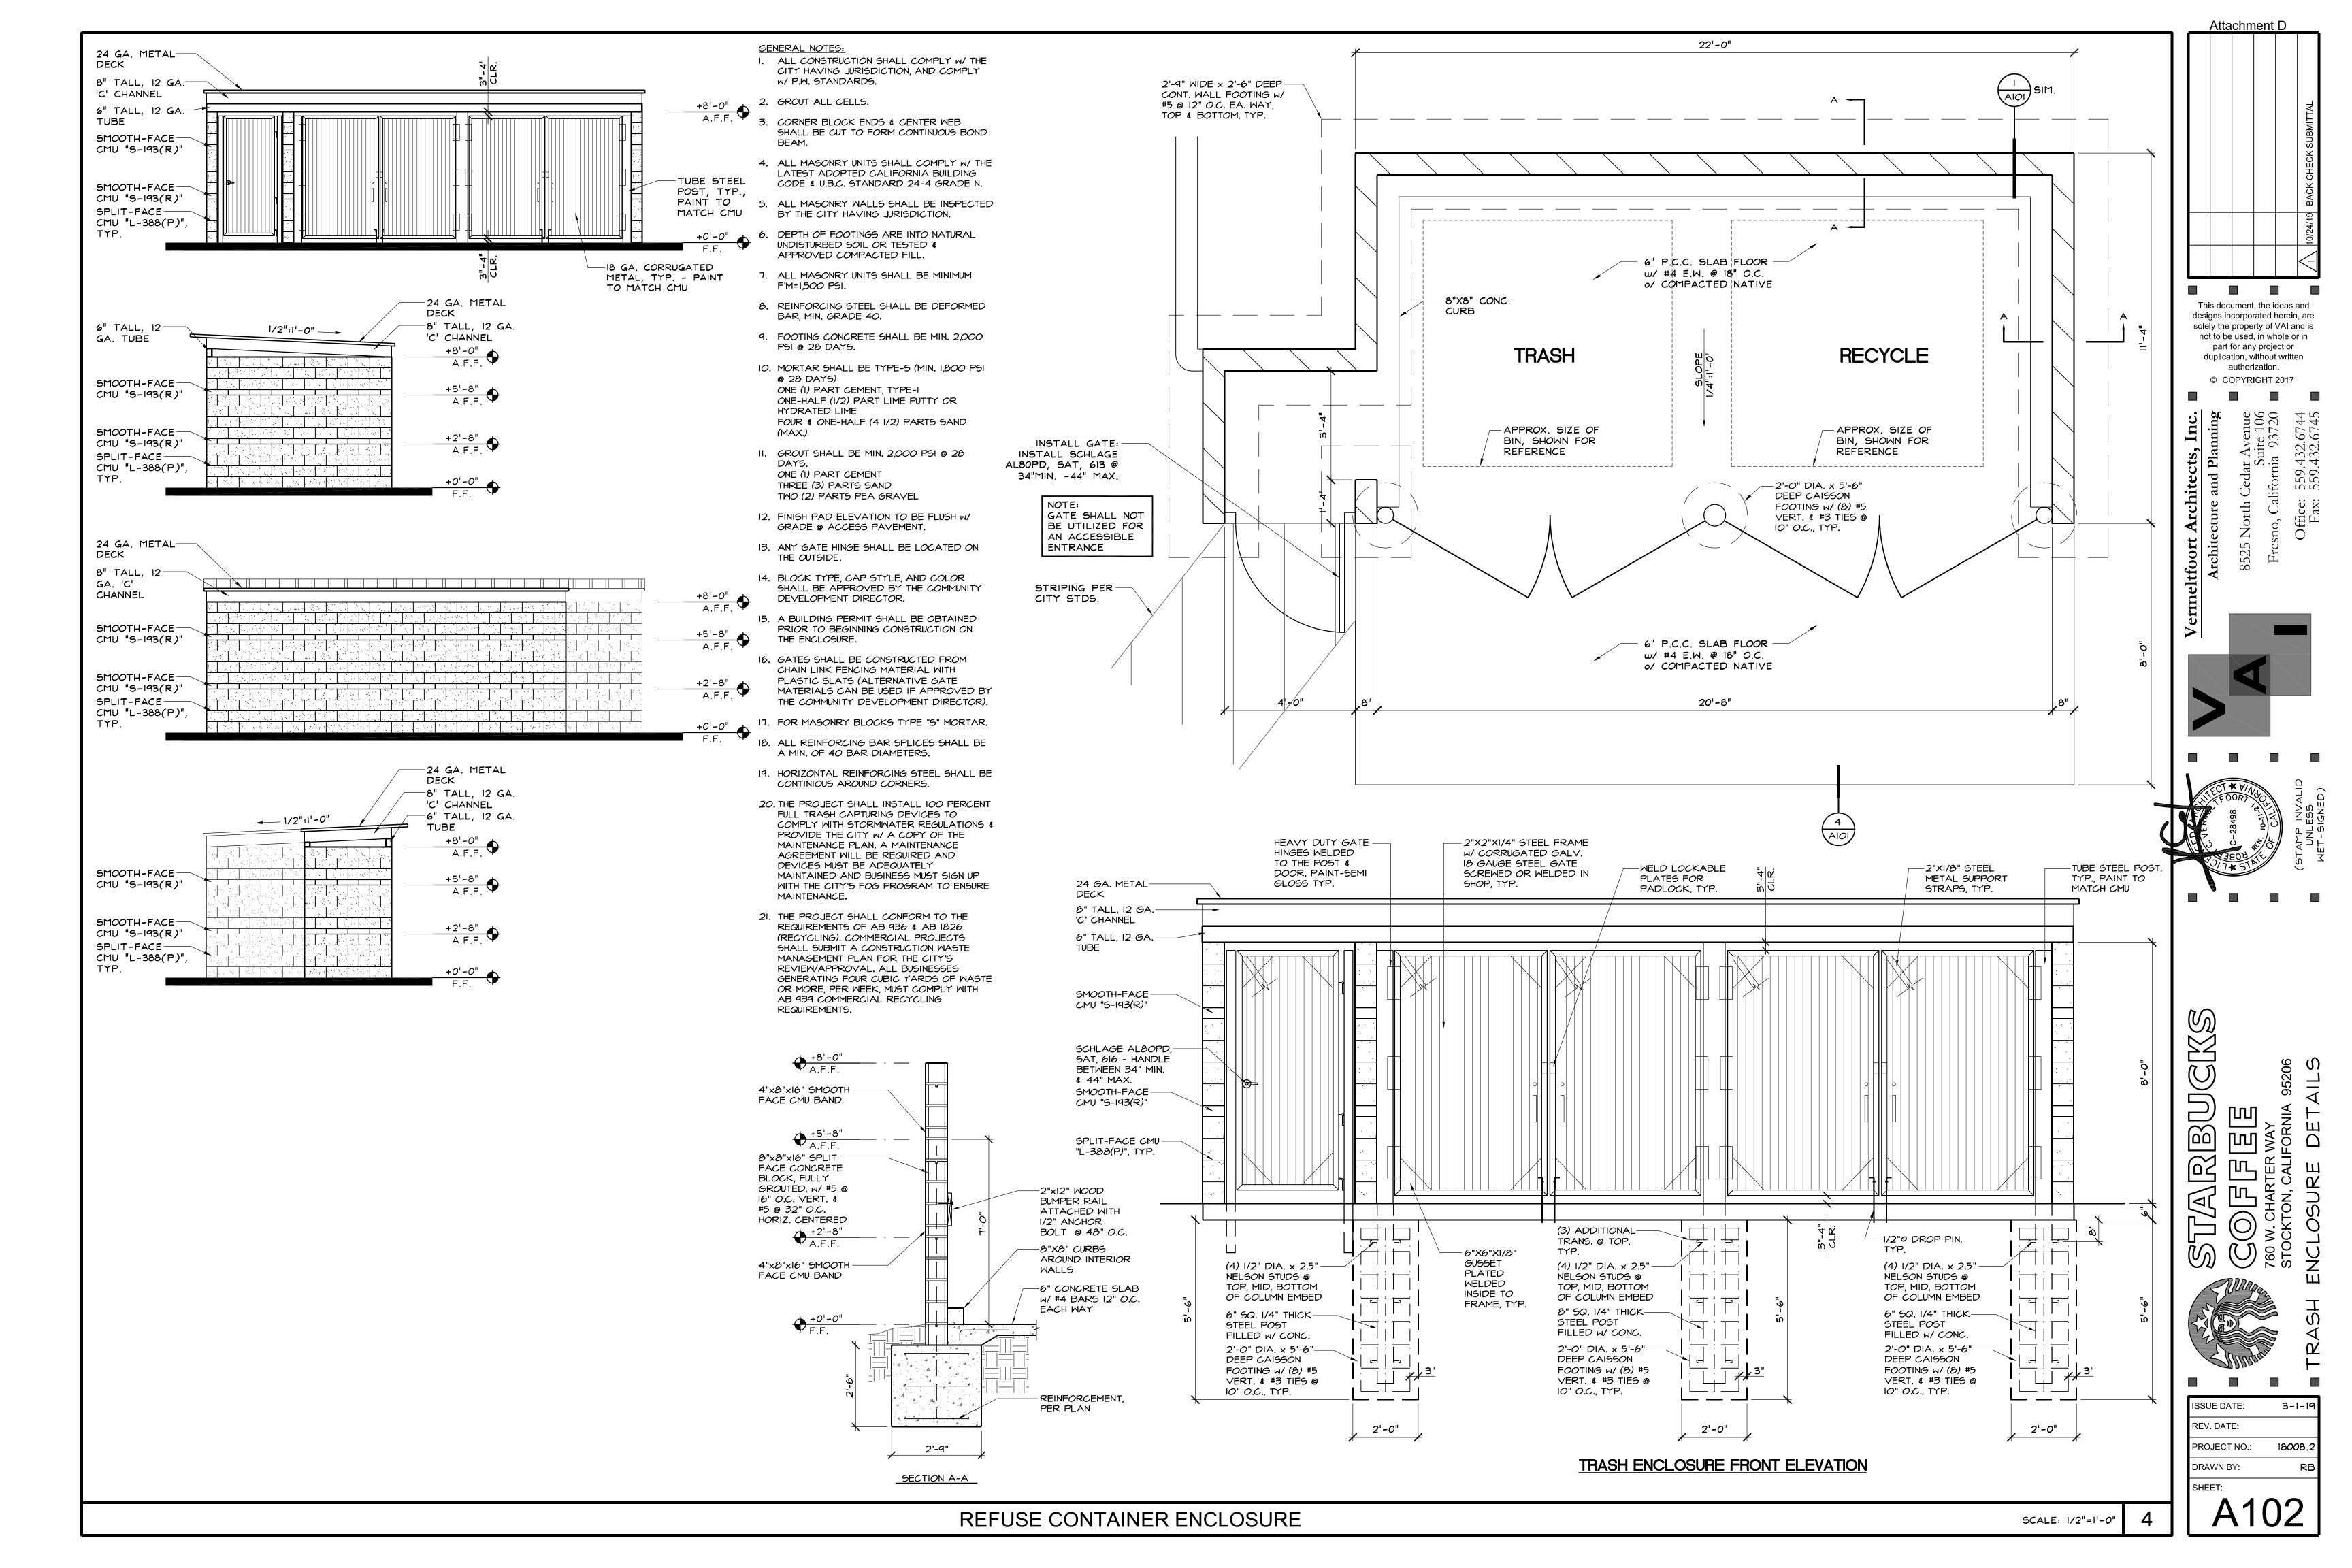

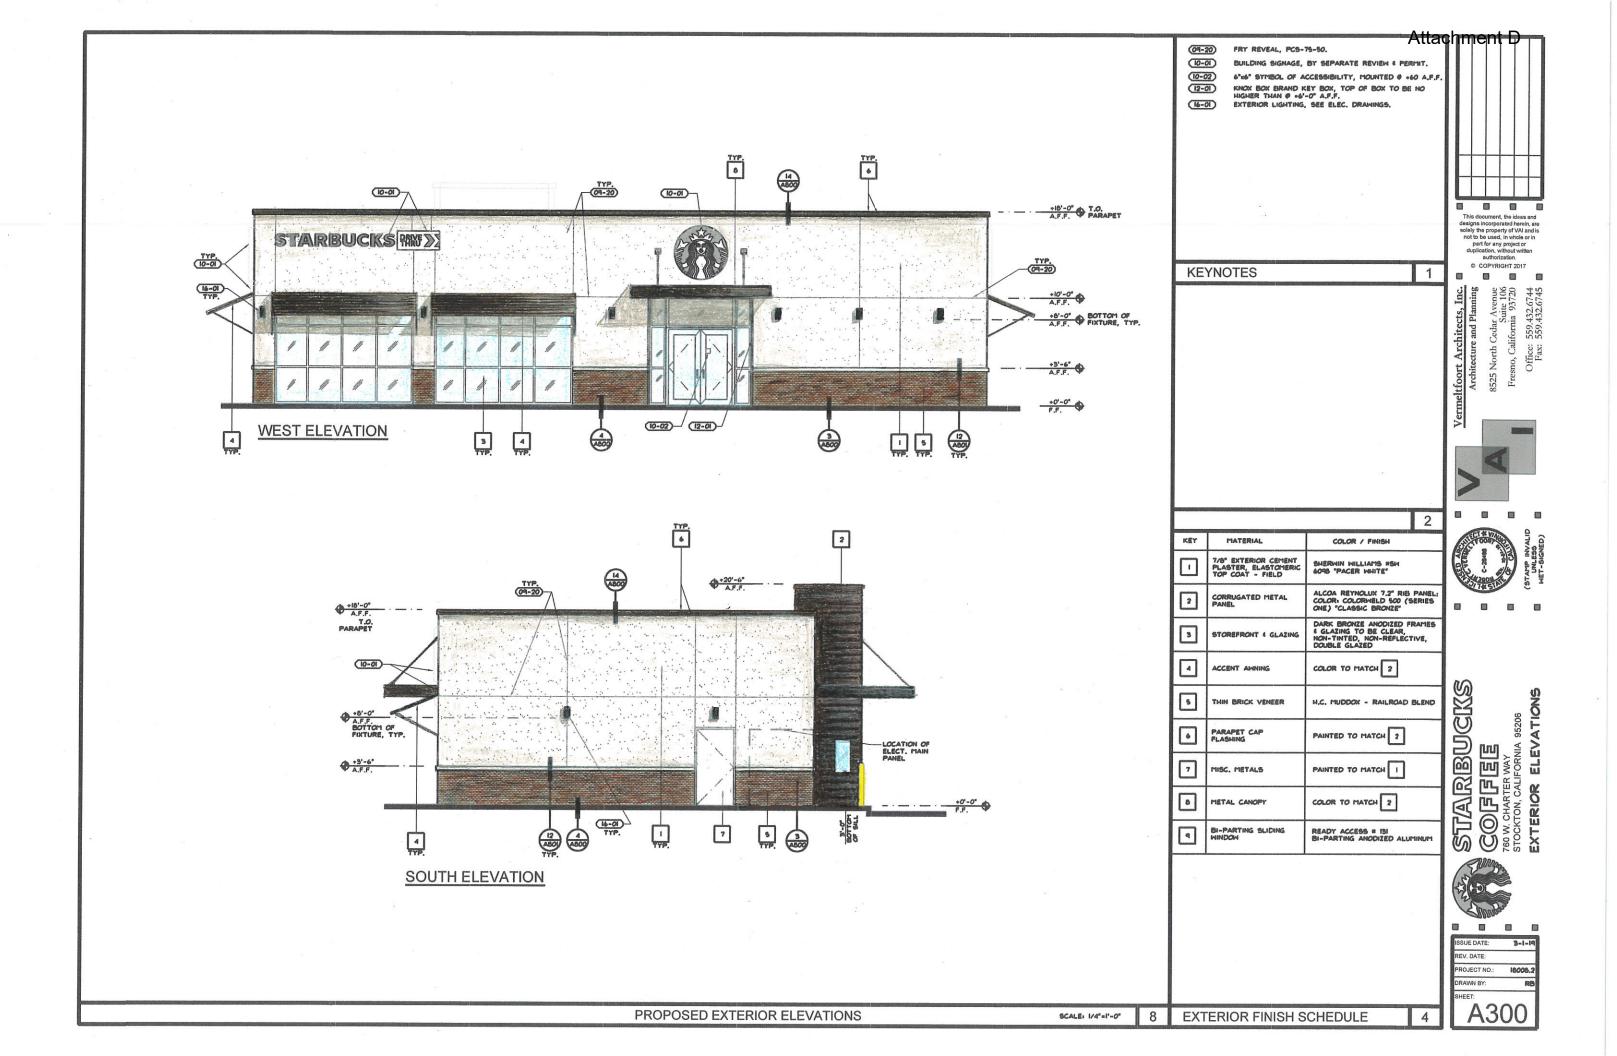

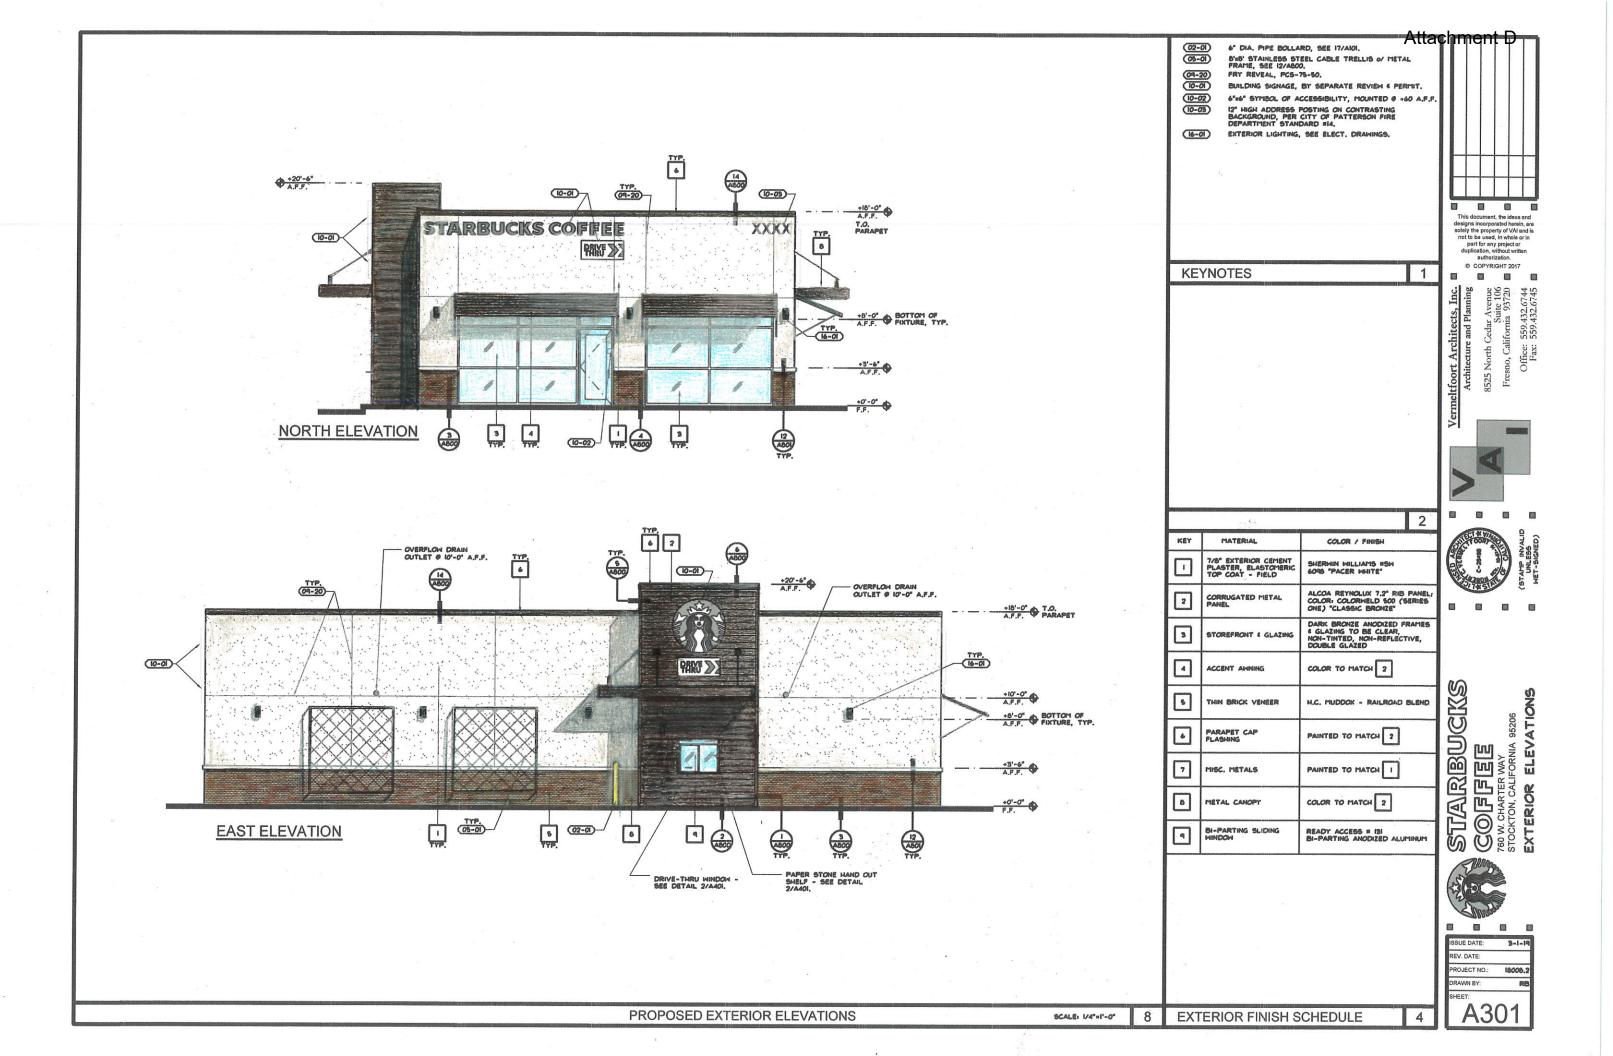


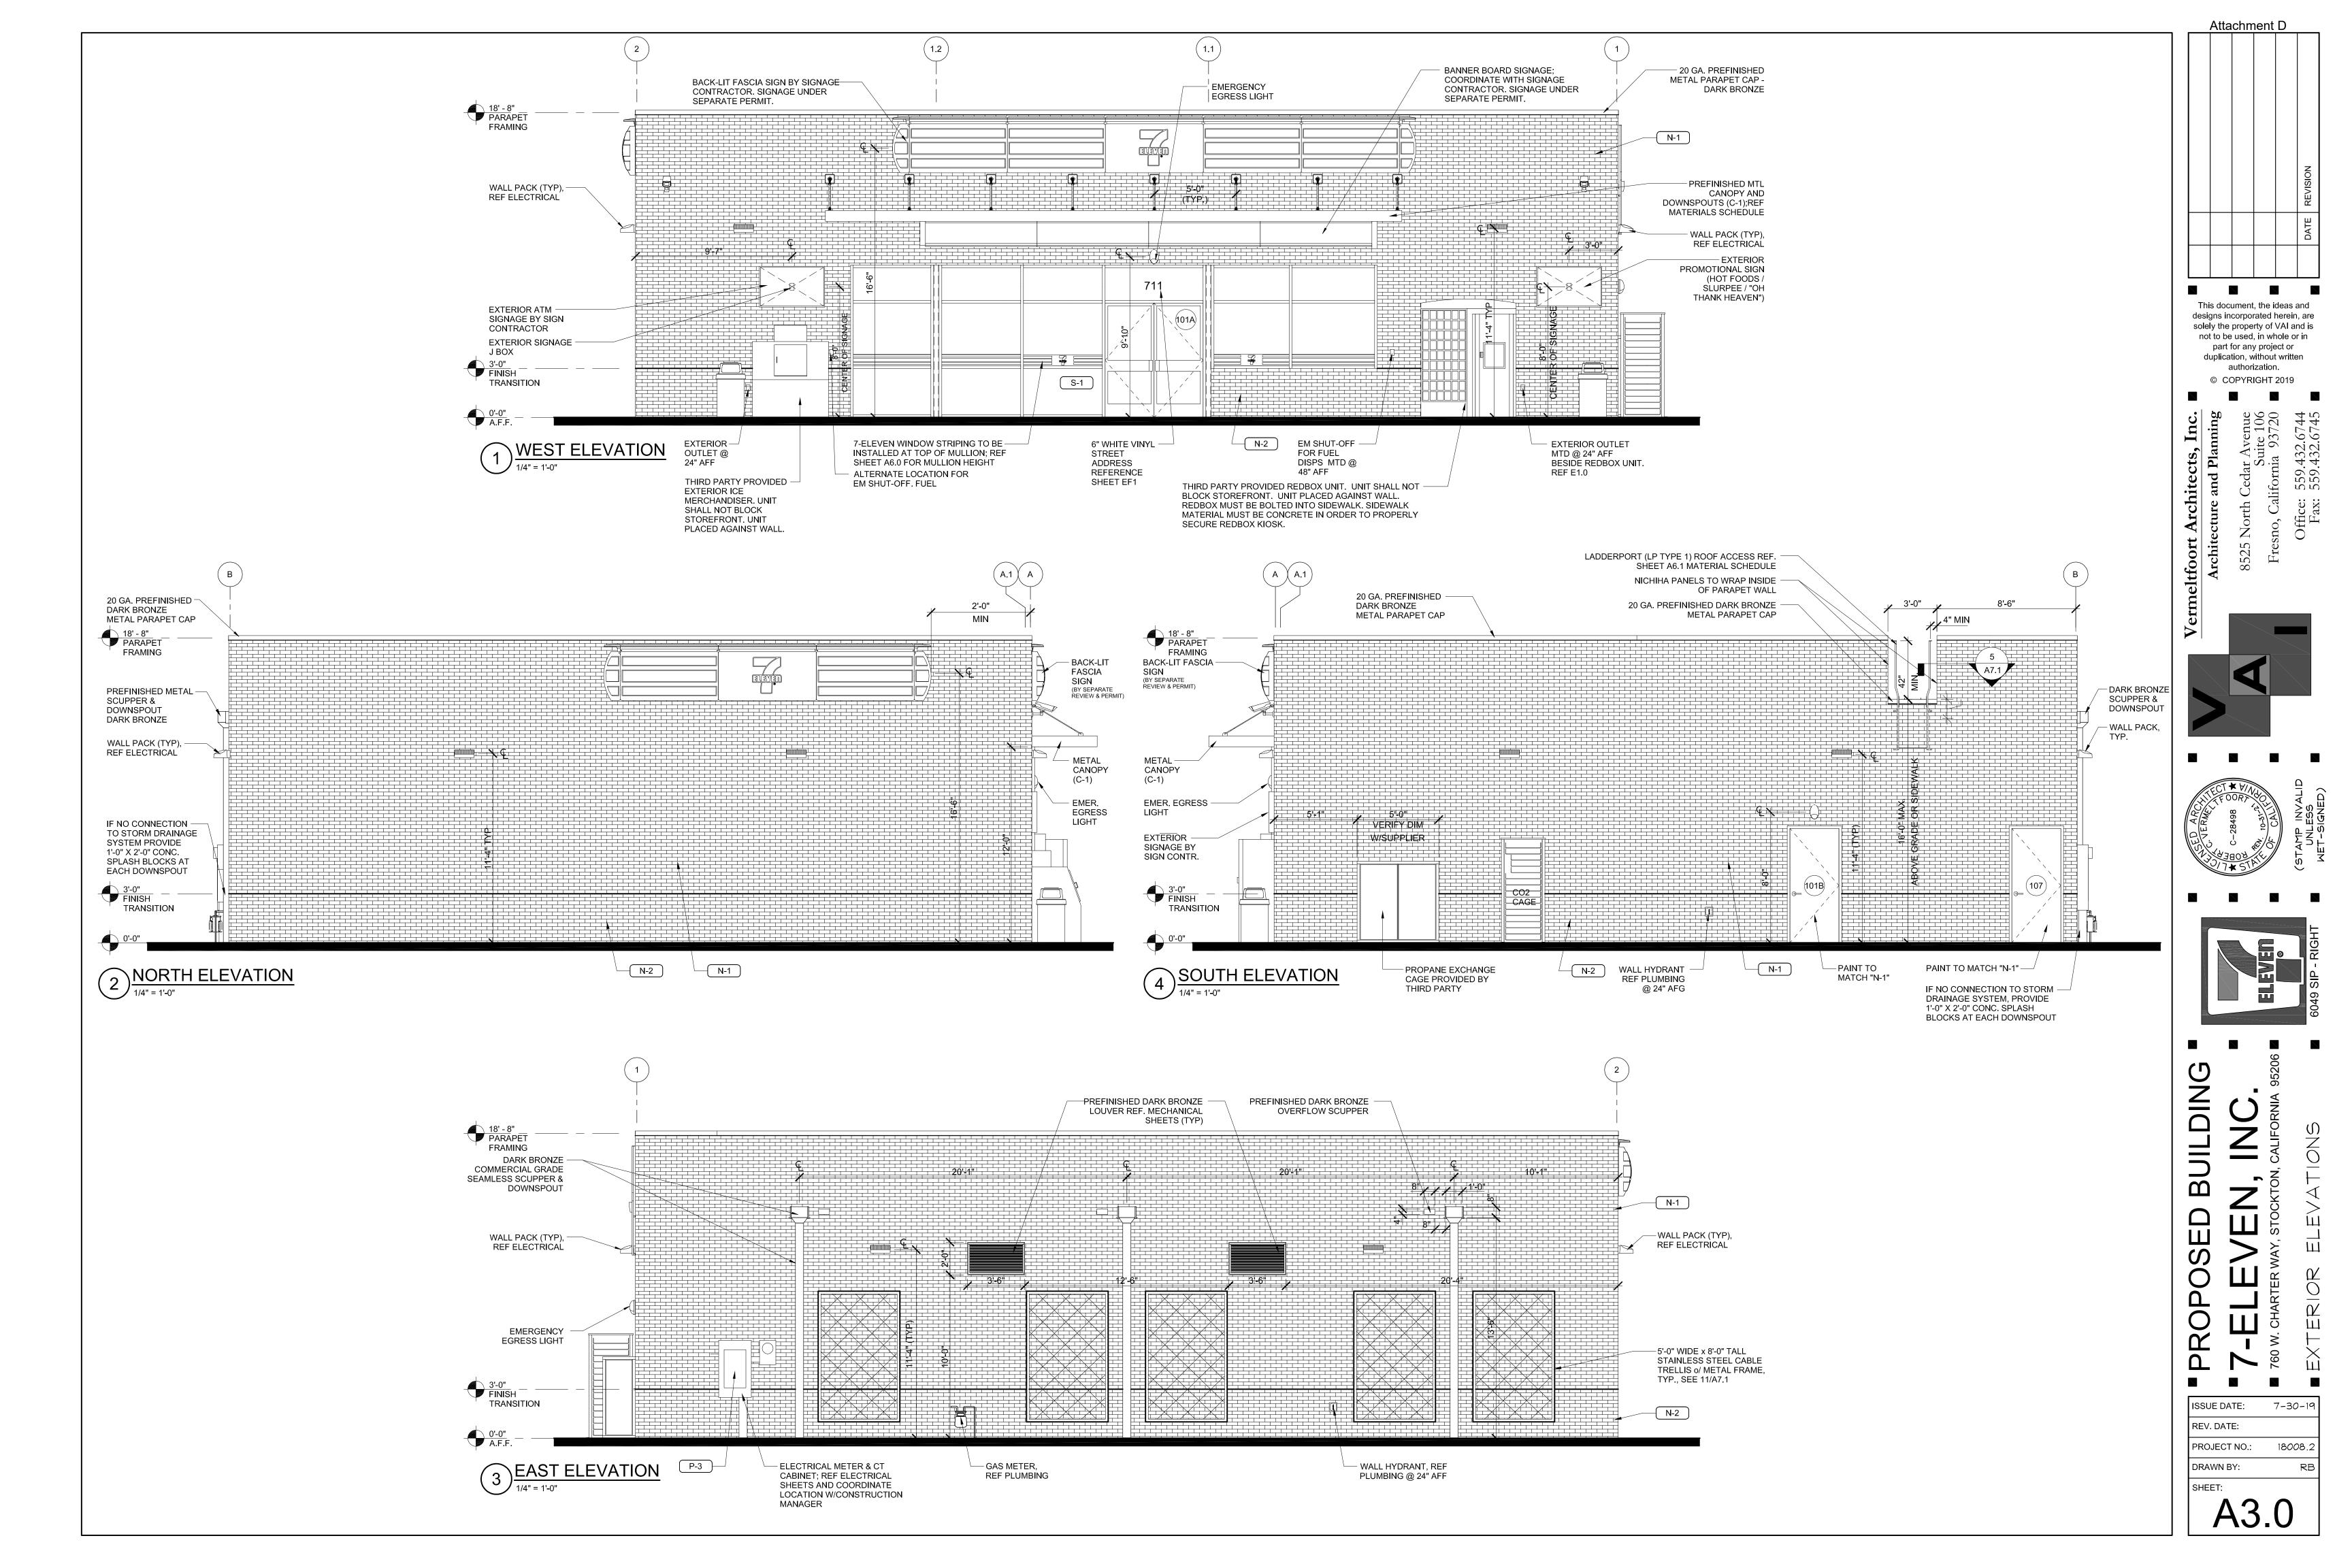





760 W CHARTER WAY, STOCKTON, CA, 95206

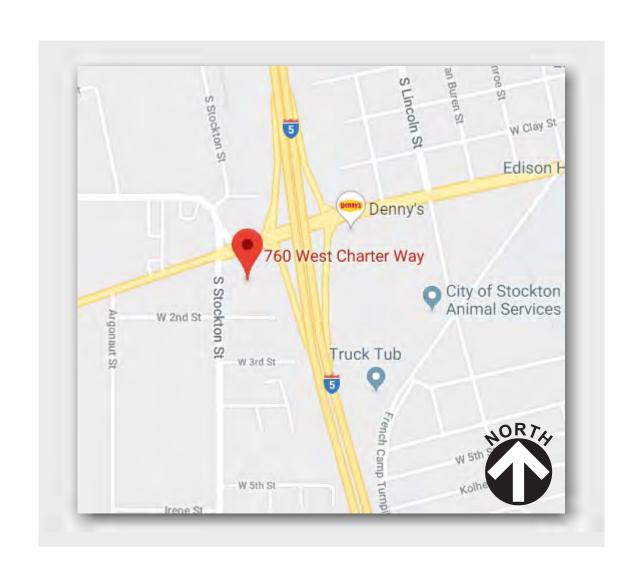





Project:

Starbucks Coffee, 7-Eleven

T.A.:

3.50

www.superiorsigns.com

Address:

760 W Charter Way Stockton, CA 95206

Account Manager: **Dave Coberly**

Scale:

AS NOTED Design No.:

19-05-5723-01

Reg. No.:

Revision History: R0 5/21/19 bk New Drawing R1 5/23/19 bk add "gasoline"



ELECTRIC SIGN

This sign is intended to be installed in accordance with the requirements of Article 600 of the National Electrical Code and/or other applicable local codes. This includes proper grounding and bonding of the sign. • CONSTRUCTION APPROVALS •

Design: Date:

Mfg/QC:


Date:

Page: 1 of 4
This is an original unpublished drawing created by Superior Electrical Advertising, Inc. It is submitted for your approval. It is not to be shown to anyone outside of your organization, nor is it to be reproduced, copied or exhibited in any fashion. The changing of colors, sizes, materials or illumination method does not alter the design.

Ownership of this despin is held by Superior illumination method does not alter the design. Ownership of this design is held by Superior Electrical Advertising, Inc. Authorization to use this design in any fashion must be obtained in writing from Superior Electrical Advertising, Inc.

© SEA 2019

Note: The colors depicted here are a graphic representation. Actual colors may vary. See color specifications.

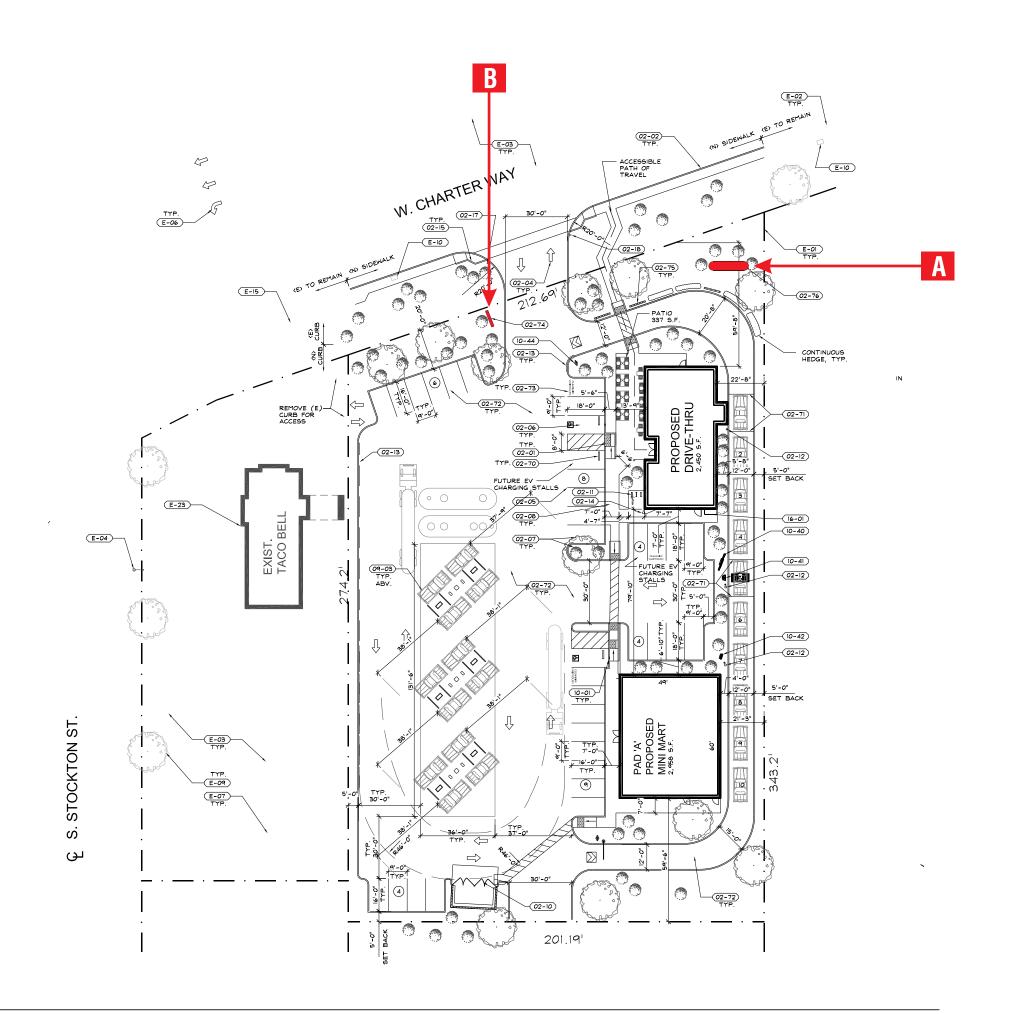



www.superiorsigns.com

Facsimile: 562.435.1867

Project:

Starbucks Coffee, 7-Eleven

Address:

760 W Charter Way Stockton, CA 95206

Account Manager:

Dave Coberly

AS NOTED

Design No.: 19-05-5723-01

Reg. No.:

Revision History:

R0 5/21/19 bk New Drawing R1 5/23/19 bk add "gasoline"

T.A.:

3.50



ELECTRIC SIGN

This sign is intended to be installed in accordance with the requirements of Article 600 of the National Electrical Code and/or other applicable local codes. This includes proper grounding and bonding of the sign.

• CONSTRUCTION APPROVALS •

Acct. Mgr:	Date:
Design:	Date:

Mfg/QC:

NORTH


Page: 2 of 4 This is an original unpublished drawi

This is an original unpublished drawing created by Superior Electrical Advertising, Inc. It is submitted for your approval. It is not to be shown to anyone outside of your organization, nor is it to be reproduced, copied or exhibited in any fashion. The changing of colors, sizes, materials or illumination method does not after the design. Ownership of this design is held by Superior Electrical Advertising, Inc. Authorization to use this design in any fashion must be obtained in writing from Superior Electrical Advertising, Inc.



Note: The colors depicted here are a graphic representation. Actual colors may vary. See color specifications.



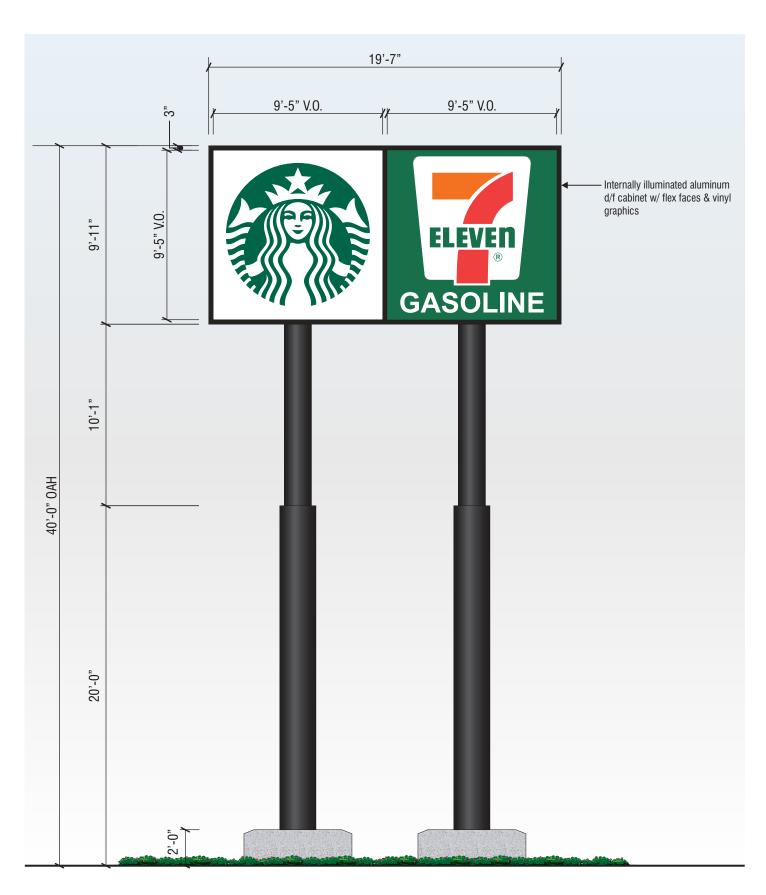

PROPOSED INTERNALLY ILLUMINATED D/F CUSTOM FABRICATED PYLON SIGN

QUANTITY: ONE (1) SIGN REQUIRED

SCALE: 3/16" = 1'-0"



www.superiorsigns.com

Facsimile: 562.435.1867

Project:

Starbucks Coffee, 7-Eleven

T.A.:

3.50

Address:

760 W Charter Way Stockton, CA 95206

Account Manager:

Dave Coberly Scale:

AS NOTED

Design No.: 19-05-5723-01

Reg. No.:

Revision History:

R0 5/21/19 bk New Drawing R1 5/23/19 bk add "gasoline"



ELECTRIC SIGN

This sign is intended to be installed in accordance with the requirements of Article 600 of the National Electrical Code and/or other applicable local codes. This includes proper grounding and bonding of the sign. • CONSTRUCTION APPROVALS •

Design: Date:


Mfg/QC:

Page: 3 of 4 This is an original unpublished drawing created by Superior Electrical Advertising,

created by Subprite Electrical Advertising, Inc. It is submitted for your approval. It is not to be shown to anyone outside of your organization, nor is it to be reproduced, copied or exhibited in any fashion. The changing of colors, sizes, materials or illumination method does not alter the design. illumination method does not alter the design. Ownership of this design is held by Superior Electrical Advertising, Inc. Authorization to use this design in any fashion must be obtained in writing from Superior Electrical Advertising, Inc.

© SEA 2019

Note: The colors depicted here are a graphic representation. Actual colors may vary. See color specifications.

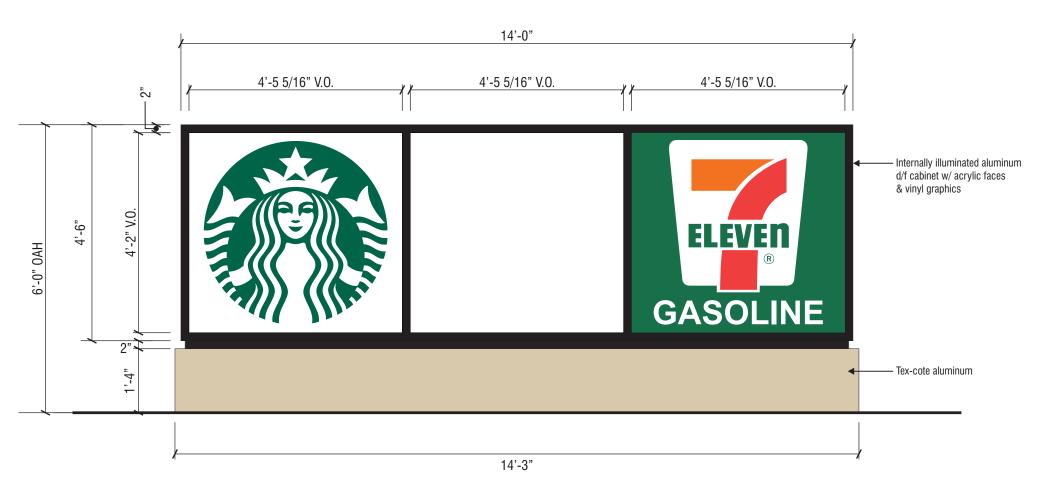

PROPOSED INTERNALLY ILLUMINATED D/F CUSTOM FABRICATED MONUMENT SIGN QUANTITY: ONE (1) SIGN REQUIRED

SCALE: 1/2" = 1'-0"



1700 West Anaheim Street Long Beach, California 90813-1195 Phone: 562.495.3808 Facsimile: 562.435.1867

www.superiorsigns.com

Project:

Starbucks Coffee, 7-Eleven

Address:

760 W Charter Way Stockton, CA 95206

Account Manager:

Dave Coberly Scale:

AS NOTED Design No.:

19-05-5723-01 Reg. No.:

Revision History:

R0 5/21/19 bk New Drawing R1 5/23/19 bk add "gasoline"

T.A.:

3.50



ELECTRIC SIGN

Date:

This sign is intended to be installed in accordance with the requirements of Article 600 of the National Electrical Code and/or other applicable local codes. This includes proper grounding and bonding of the sign.

• CONSTRUCTION APPROVALS •

Design: Date:

Mfg/QC:

Page: 4 of 4

Page: 4 of 4

This is an original unpublished drawing created by Superior Electrical Advertising, Inc. It is submitted for your approval. It is not to be shown to anyone outside of your organization, nor is it to be reproduced, copied or exhibited in any fashion. The changing of colors, sizes, materials or illumination method does not alter the design. Ownership of this design is held by Superior Electrical Advertising, Inc. Authorization to use this design in any fashion must be obtained in writing from Superior Electrical Advertising, Inc.

© SEA 2019

Note: The colors depicted here are a graphic representation. Actual colors may vary. See color specifications.