
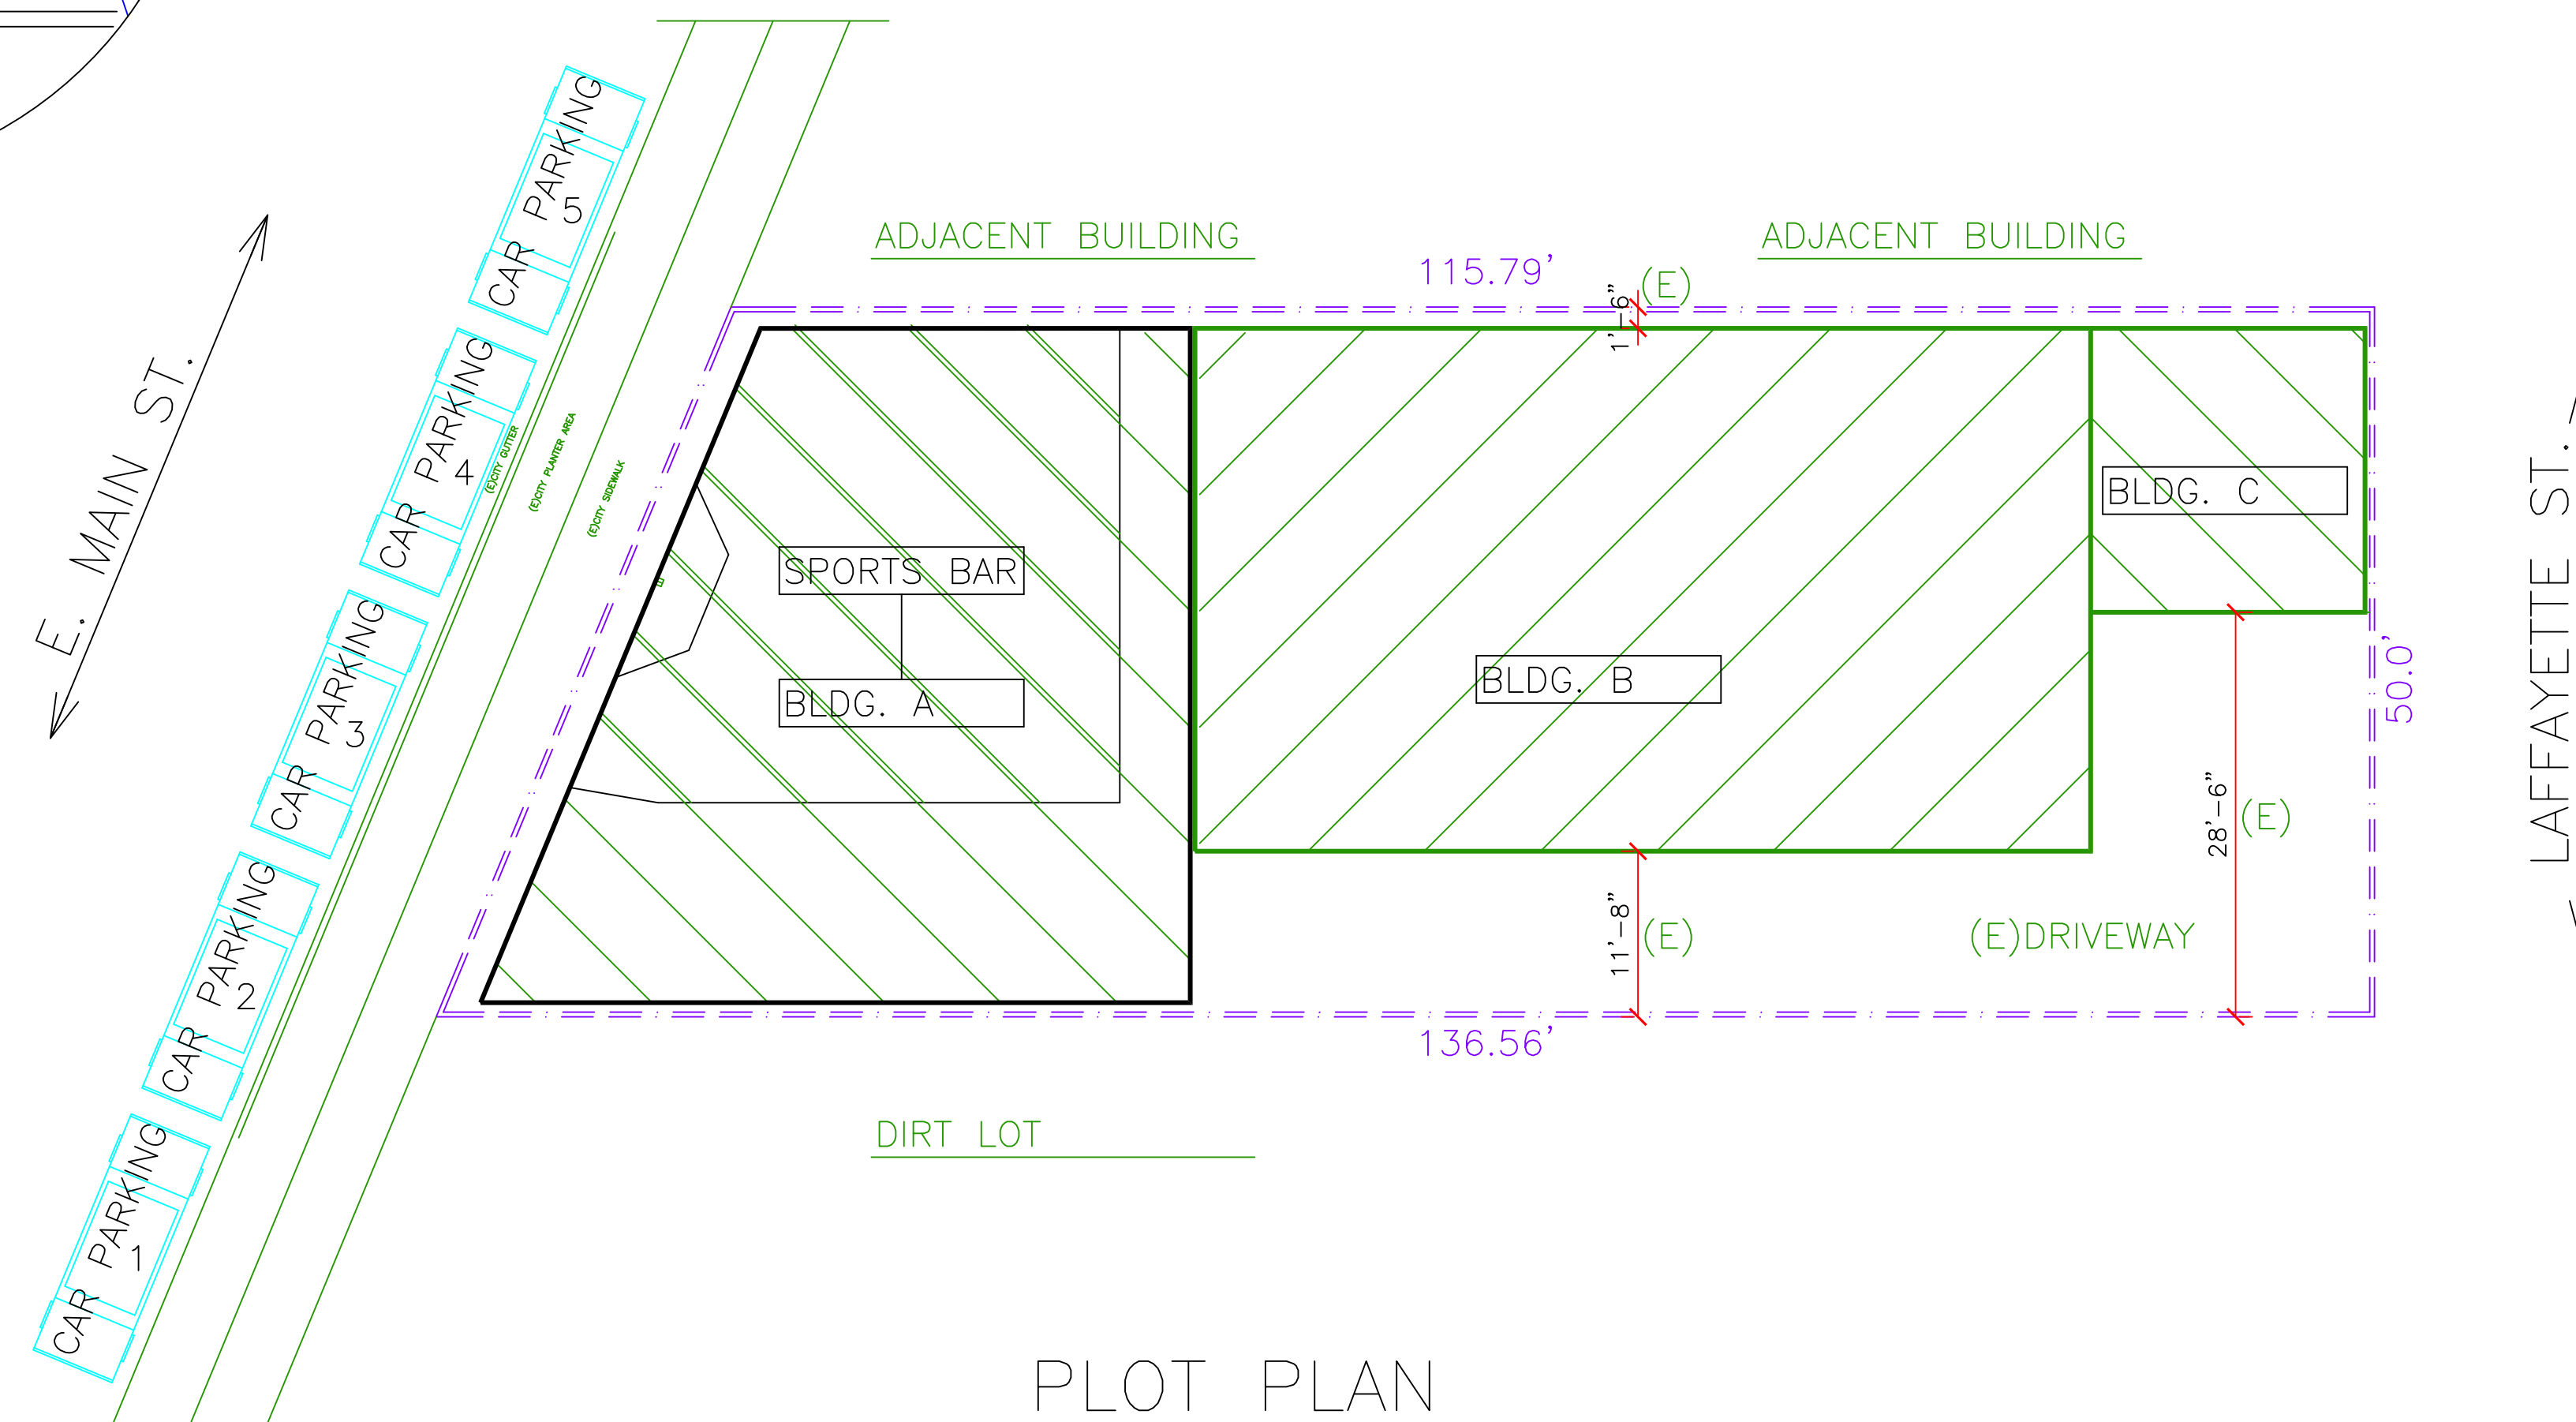


GSV Drafting

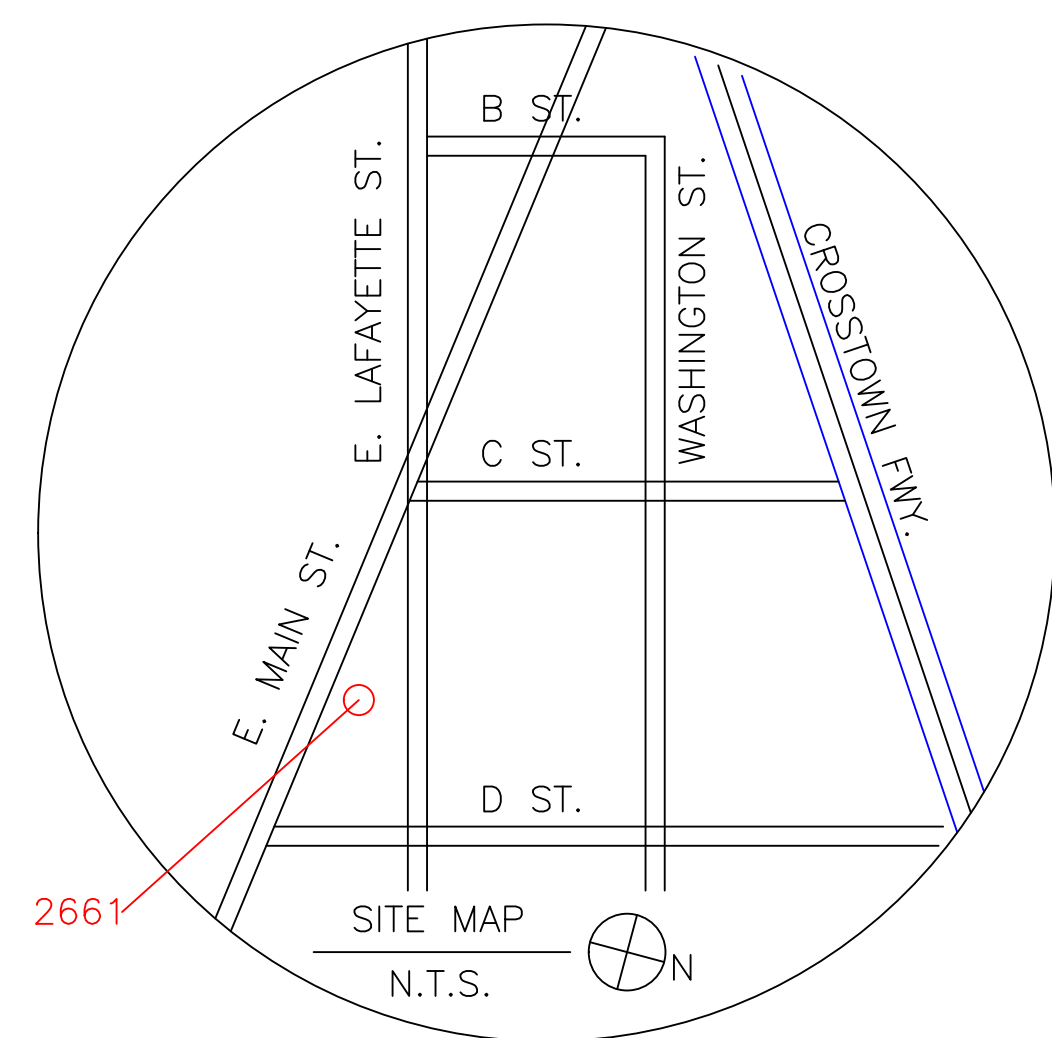

PLOT PLAN

3/32" = 1'-0"

PROPERTY LINE SYMBOL  
OWNER SHALL VERIFY ALL PROPERTY LINES

SQUARE FOOTAGE	
DISCRIPTION	SQ. FT.
(E) BUILDING "B"	
(E) BUILDING "C"	
(E) BUILDING "A" WITH	
(N) SPORTS BAR	1028
(E) 1 UNIT APARTMENT	
(E) NAIL SALON	
(E) BASEMENT	

SHEET CONTENTS	
A1	PLOT PLAN/COVERSHEET
A2	FLOOR PLAN
A3	ELEVATIONS

SPORTS BAR			
OCCUPANCY	BLDG. ("A")	BLDG. ("B")	BLDG. ("C")
PREVIOUS OCCUPANCY	F1	-	-
PROPOSED OCCUPANCY	F1	-	-
TYPE OF (E) EXTERIOR CONST.	BRICK	BRICK	BRICK
TYPE OF (E) INTERIOR CONST.	WOOD	WOOD	WOOD
SPRINKLERS	NONE	NONE	NONE
SQ. FT.	1028	-	-

PLOT PLAN NOTES

1. THE CONTRACTOR SHALL TAKE ALL NECESSARY MEASURES TO FULLY PROTECT ADJACENT PROPERTIES.

REVISION	NO.

**GSV Drafting**  
gsvdrafting@gmail.com  
(209) 943-2136

GIL VILLALVAZO  
STOCKTON, CA 95206

PLOT PLAN/COVER SHEET

APN: 153-10-03

M. REEVES & M. AGUILAR  
2161 E. MAIN ST.  
STOCKTON, CA 95205  
CITY PERMIT

DATE 6-12-19  
SCALE AS NOTED  
DRAWN GV  
JOB # 338



SHEET A1  
OF -

SHEET CONTENTS

GSV Drafting

FLOOR PLAN NOTES


1. ALL WALLS ARE ASSUME EXISTING.
2. NO NEW WALLS TO BE ADDED UNLESS REQUIRED.

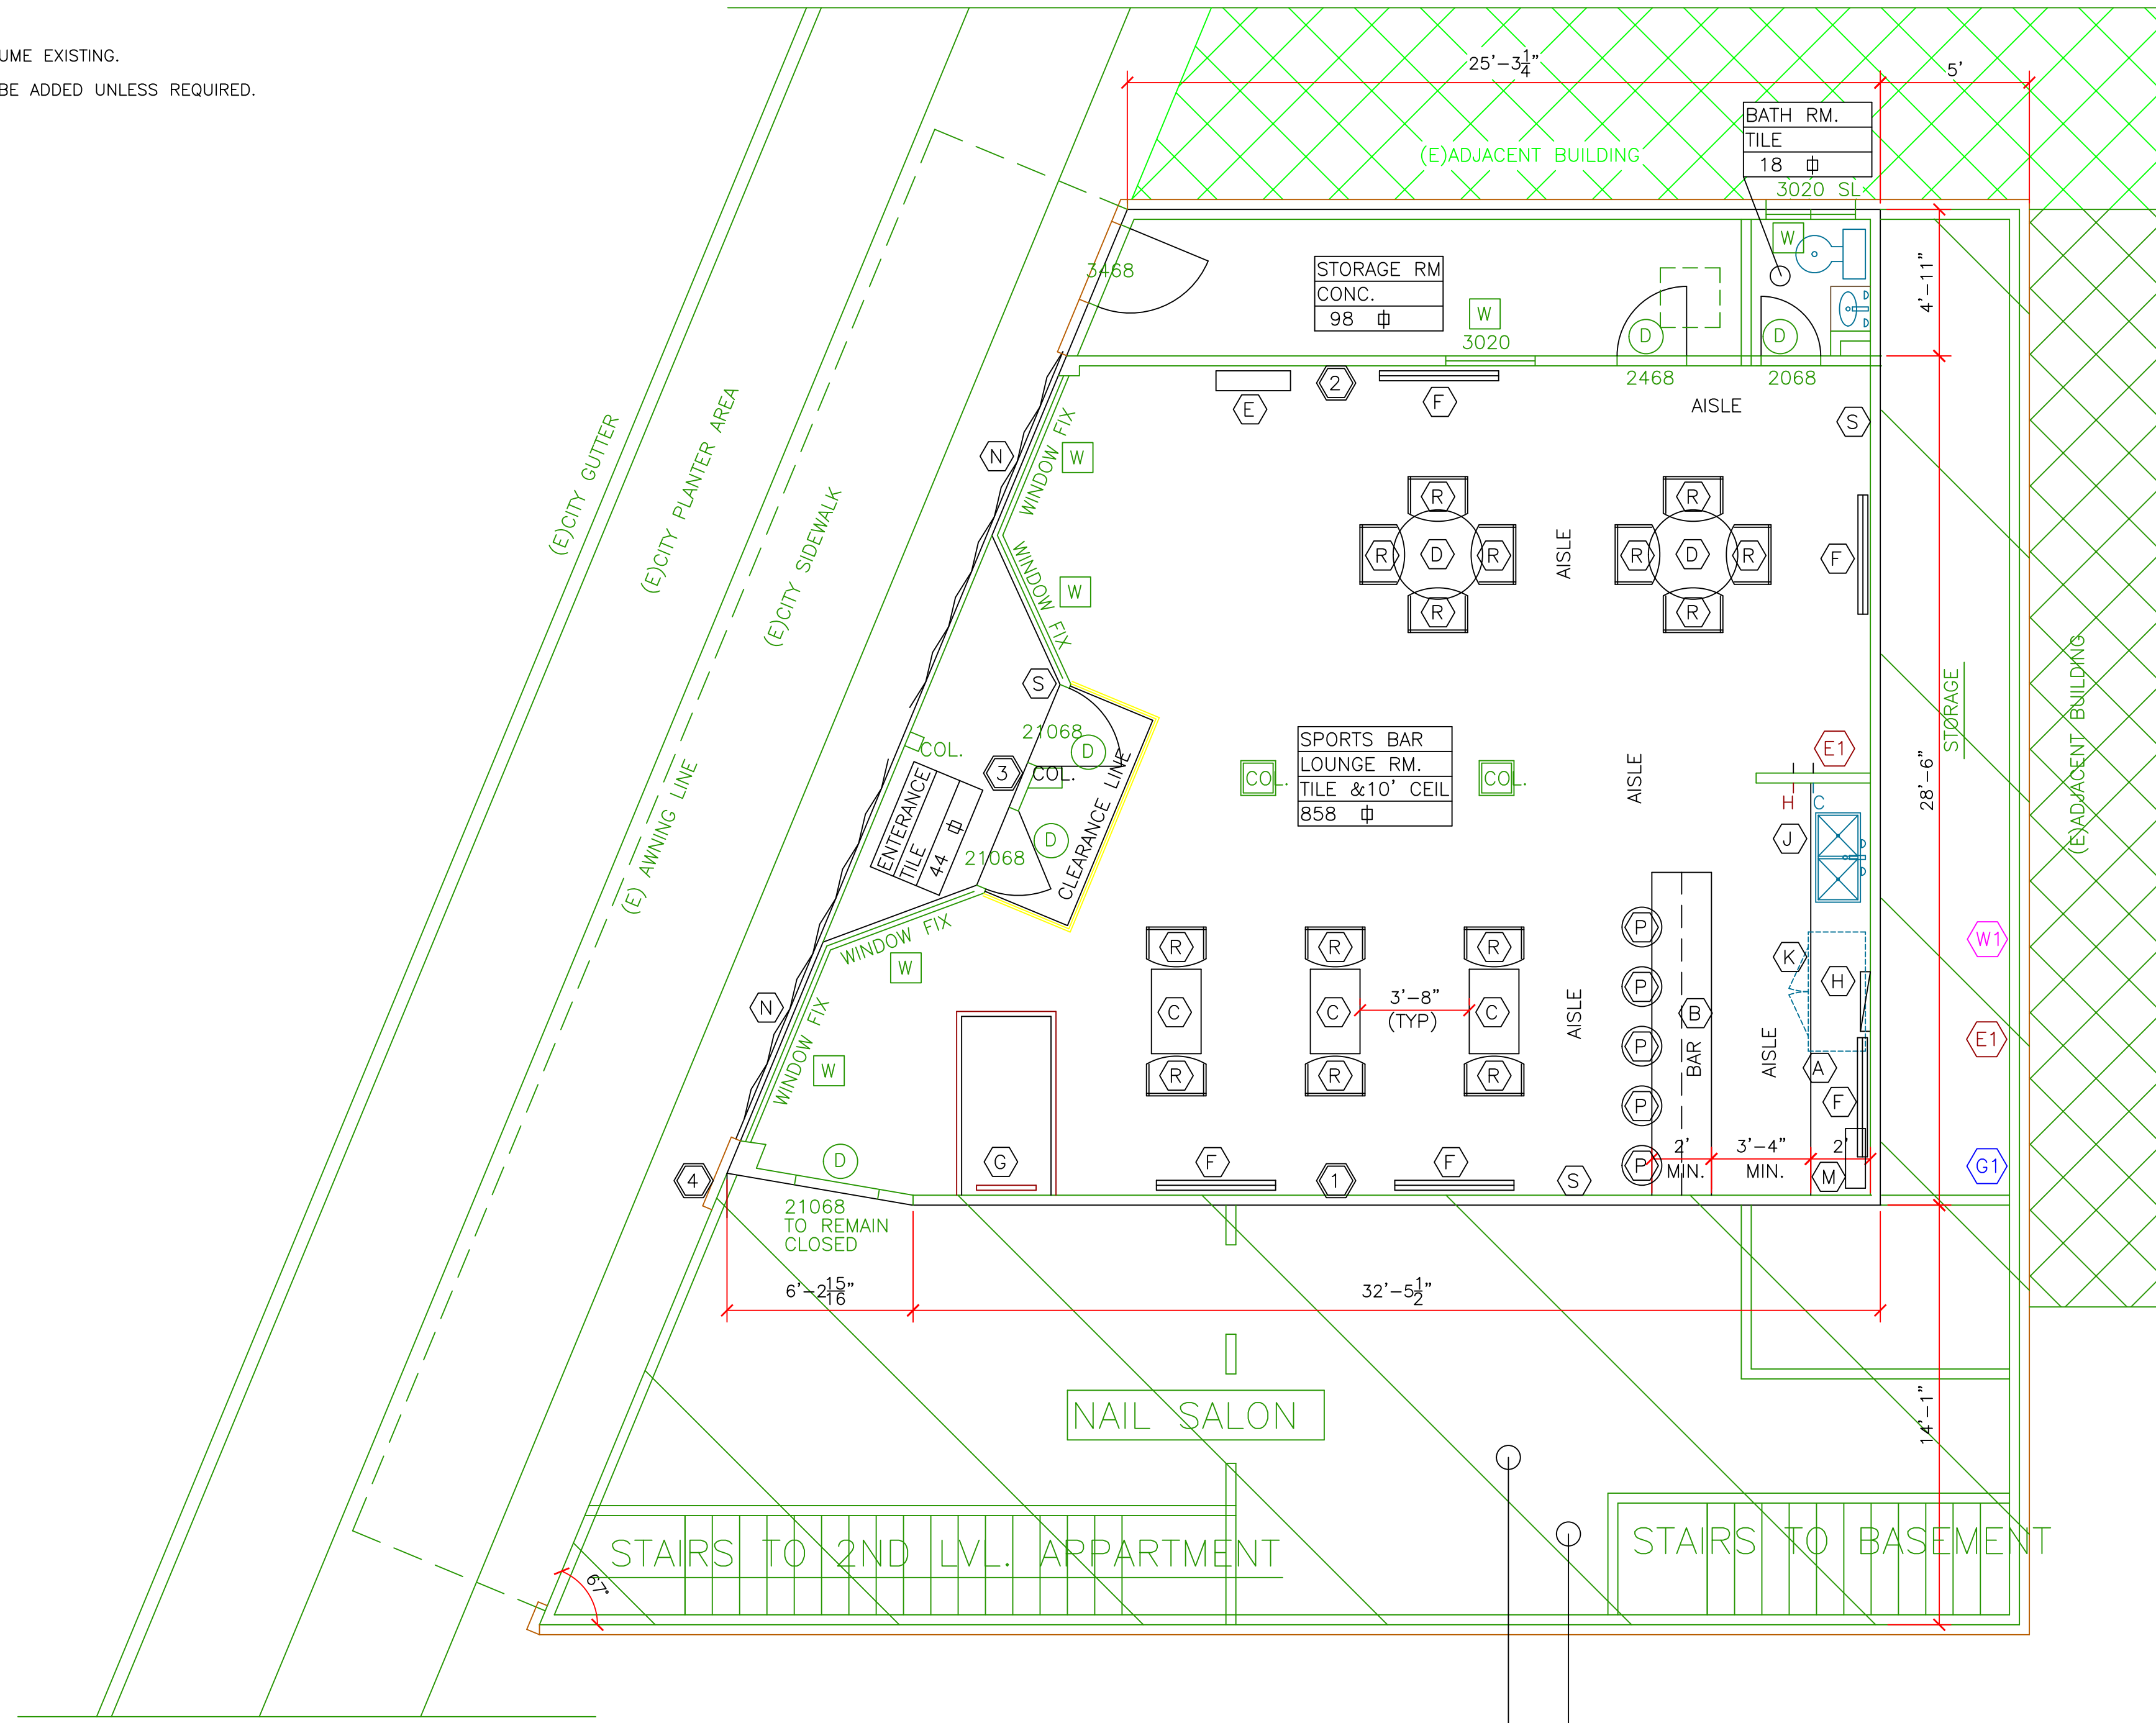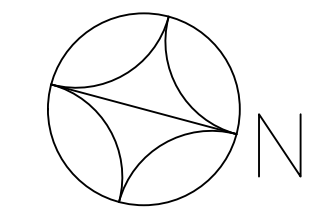

SYMBOLS	
CHARACTER	DESCRIPTION
(A)	(N) BACK COUNTER WITH SINK- PRE-FAB 24"W X 12'-4" L X 38" HT.
(B)	(N) BAR COUNTER- PRE-FAB 24"W & 40"TOP X 10'-10" L X 46" HT.
(C)	(N) 20" X 34" TABLE
(D)	(N) 34"Ø TABLE
(E)	(N) TOUCH SCREEN JUKE-BOX PRE-FAB WALL MOUNTED
(F)	(N) 55" FLAT SCREEN TV PRE-FAB WALL MOUNTED
(G)	(N) 24"x24" DART BD. PRE-FAB WALL MOUNTED
(H)	(E) 18" X 18" A/C PRE-FAB WALL MOUNTED
(J)	(N) STAINLESS STEEL SINK DBL 22"x22"
(K)	(N) UNDERCOUNTER REFRIGERATOR 22" W X 48" L X 32" HT.
(M)	(N) COUNTER BEER TAP
(N)	(N)METAL SECURITY GATE RETRACTING SCISSOR LATTICE-MANUAL OPEN/CLOSE
(P)	(N)STD. BAR STOOLS
(R)	(N)STD. SITTING CHAIRS
(S)	(N)SECURITY CAMERA
(T)	(E)METAL AWNING
(W)	(E) WINDOW (SIZE & TYPE VARIES)
(D)	(E) DOOR (SIZE & TYPE VARIES)
(G1)	(E) GAS METER IN (E)BASEMENT
(E1)	(E) ELECTRICAL SUB PANEL & ELEC. MAIN IN (E)BASEMENT
(W1)	(E) WATER HEATER IN (E)BASEMENT

(E) = EXISTING  
(N) = NEW

COLOR SYMBOLS	
CHARACTER	DESCRIPTION
(1)	CHARCOAL CASHMERE (INTERIOR)
(2)	VIVID SUNSET (INTERIOR)
(3)	LINEN (EXTERIOR)
(4)	TANGO RED (EXTERIOR)

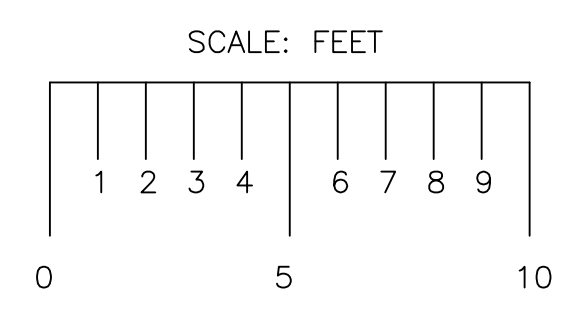

**SPORTS BAR FLOOR PLAN (1ST LVL.)**  
(1028 sq. ft.) 1/4" = 1'-0"

1 UNIT APARTMENT (ABOVE)  
BASEMENT (BELOW)

REVISION	NO.

**GSV Drafting**  
gsvdrafting@gmail.com  
(209) 943-2136

GIL VILLALVAZO  
STOCKTON, CA 95206

FLOOR PLAN

SHEET CONTENTS


M. REEVES & M. AGUILAR  
2161 E. MAIN ST.  
STOCKTON, CA 95205  
CITY PERMIT

PROJECT SITE

DATE 6-12-19  
SCALE AS NOTED  
DRAWN GV  
JOB # 338

SHEET A2  
OF -

GSV Drafting

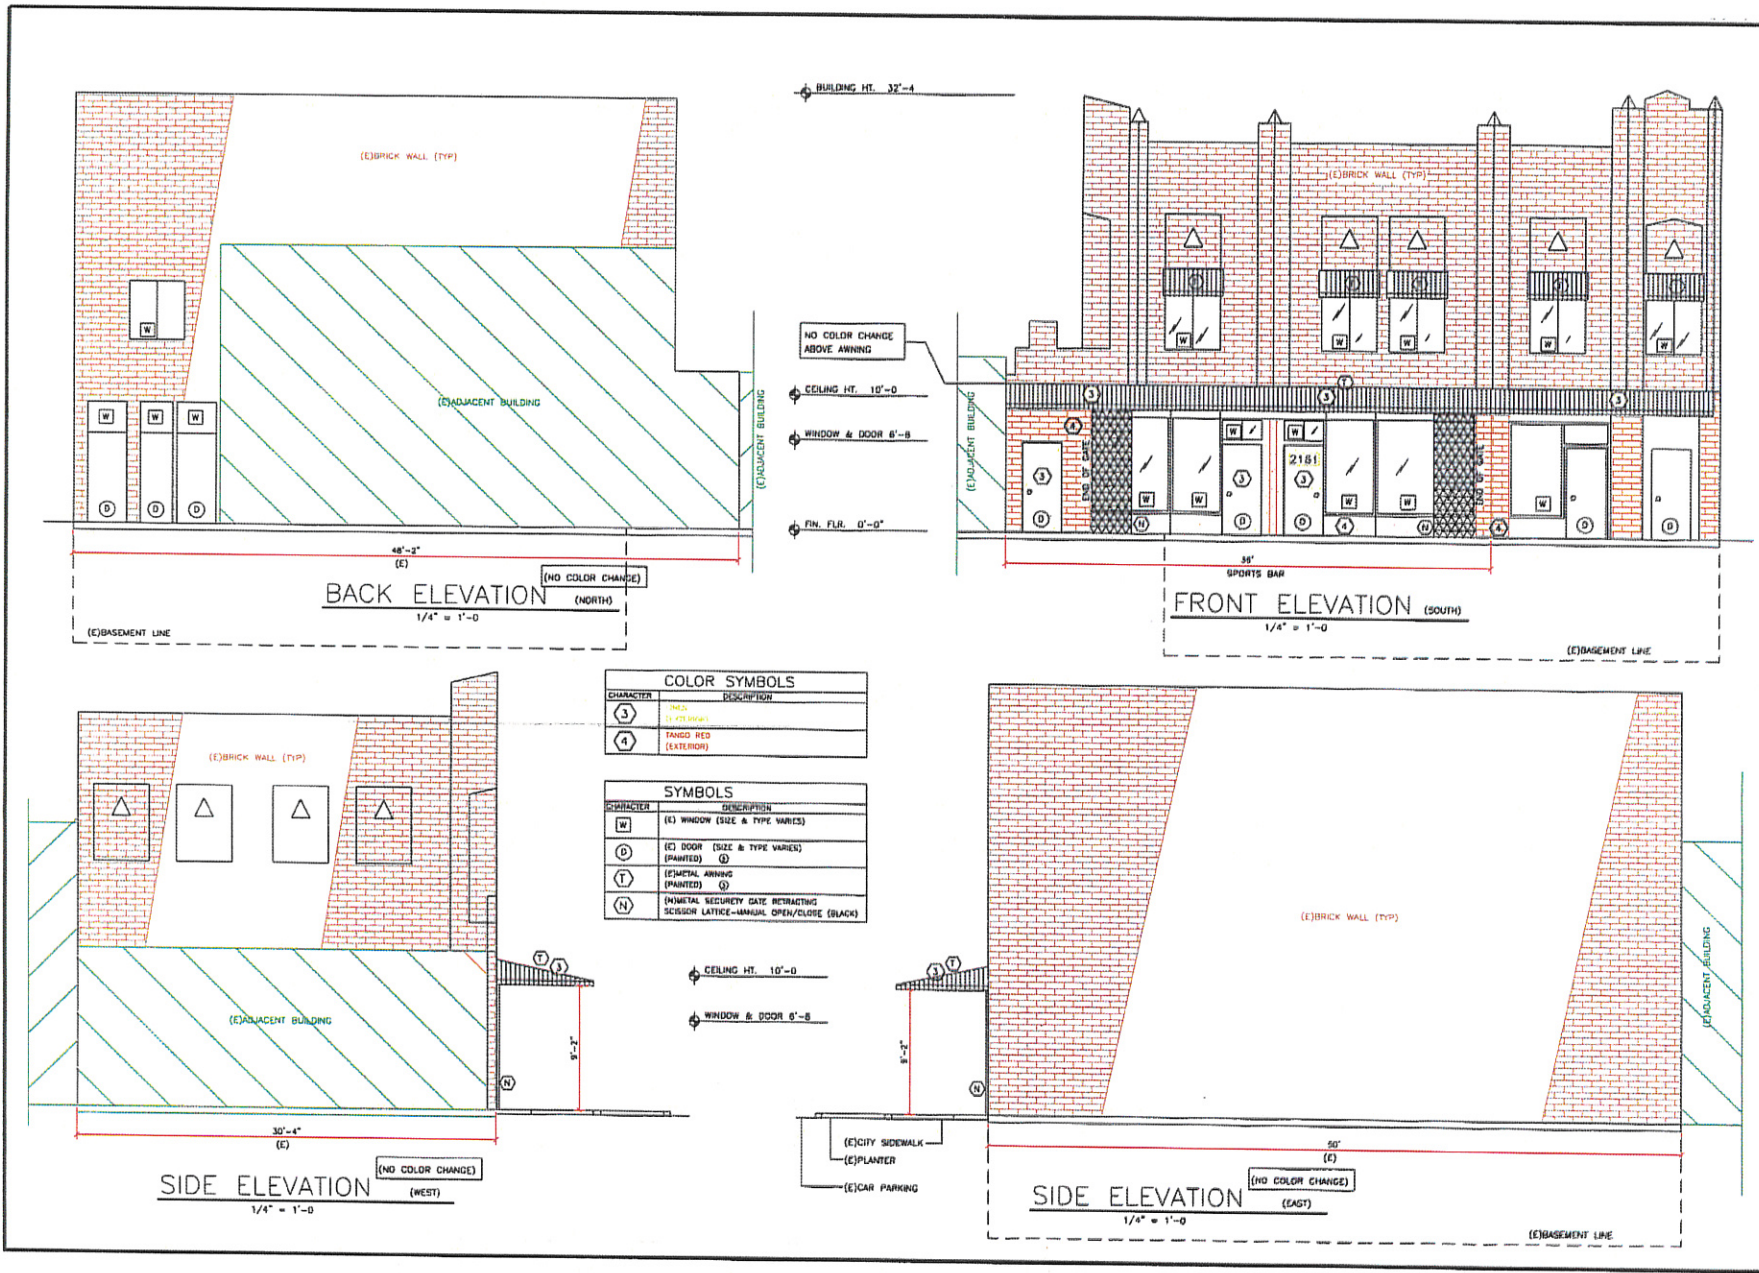

COLOR SYMBOLS	
CHARACTER	DESCRIPTION
3	PINK (EXTERIOR)
4	TANGI RED (EXTERIOR)

SYMBOLS	
CHARACTER	DESCRIPTION
W	(E) WINDOW (SIZE & TYPE VARIES)
D	(E) DOOR (SIZE & TYPE VARIES)
T	(E) METAL AWNING (PAINTED)
N	(E) METAL SECURITY BARS RETRACTING SCISSOR LATTICE-MANUAL OPEN/CLOSE (BLACK)

REVISION NO.  
 GSV Drafting  
 gsvdrafting@gmail.com  
 (415) 943-2136  
 22, MILAVALLE  
 STOCKTON, CA 95206

**ELEVATIONS**  
 SHEET COMMENTS  
 M. REEVES & M. AGUILAR  
 2161 E. MAIN ST.  
 STOCKTON, CA 95205  
 CITY PERMIT  
 PROJECT SITE  
 DATE 8-21-19  
 SCALE AS NOTED  
 DRAWN BY  
 JOB # 588  
 SHEET A3  
 OF 1