

EAST FREMONT ST.

MULTI-TENANT

520 NORTH EL DORADO STREET STOCKTON, CALIFORNIA

SITE INFORMATION

APN: 139-060-32

PROJECT DESCRIPTION:

NEW MULTI-TENANT BUILDING FOR RETAIL AND FOOD USE WITH A DRIVE-THRU AND OTHER SITE IMPROVEMENTS.

PRIOR USE: BANK

EXISTING BUILDING AREA: $\pm 8,341$ SF

PROJECT AREA: $\pm 34,035 \text{ SF } (0.76 \text{ AC})$

PROPOSED BUILDING AREA: ±5,050 SF

PROPOSED F.A.R.: 0.15

MAX. PROPOSED BUILDING HEIGHT: 1 STORY


PARKING INFORMATION


TOTAL STALLS PROPOSED:

38

PARKING RATIO: 7.5 / 1,000 SF

VICINITY MAP

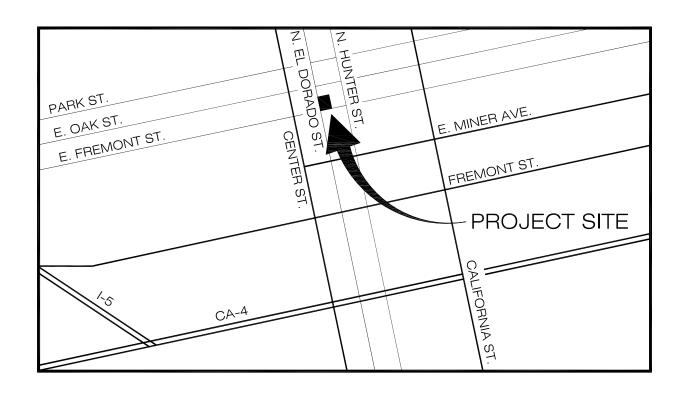

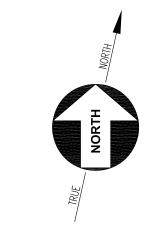



SITE PLAN

Scale: 1" = 20' October 10, 2016

intended without written permission from BICKEL GROUP © 2015.



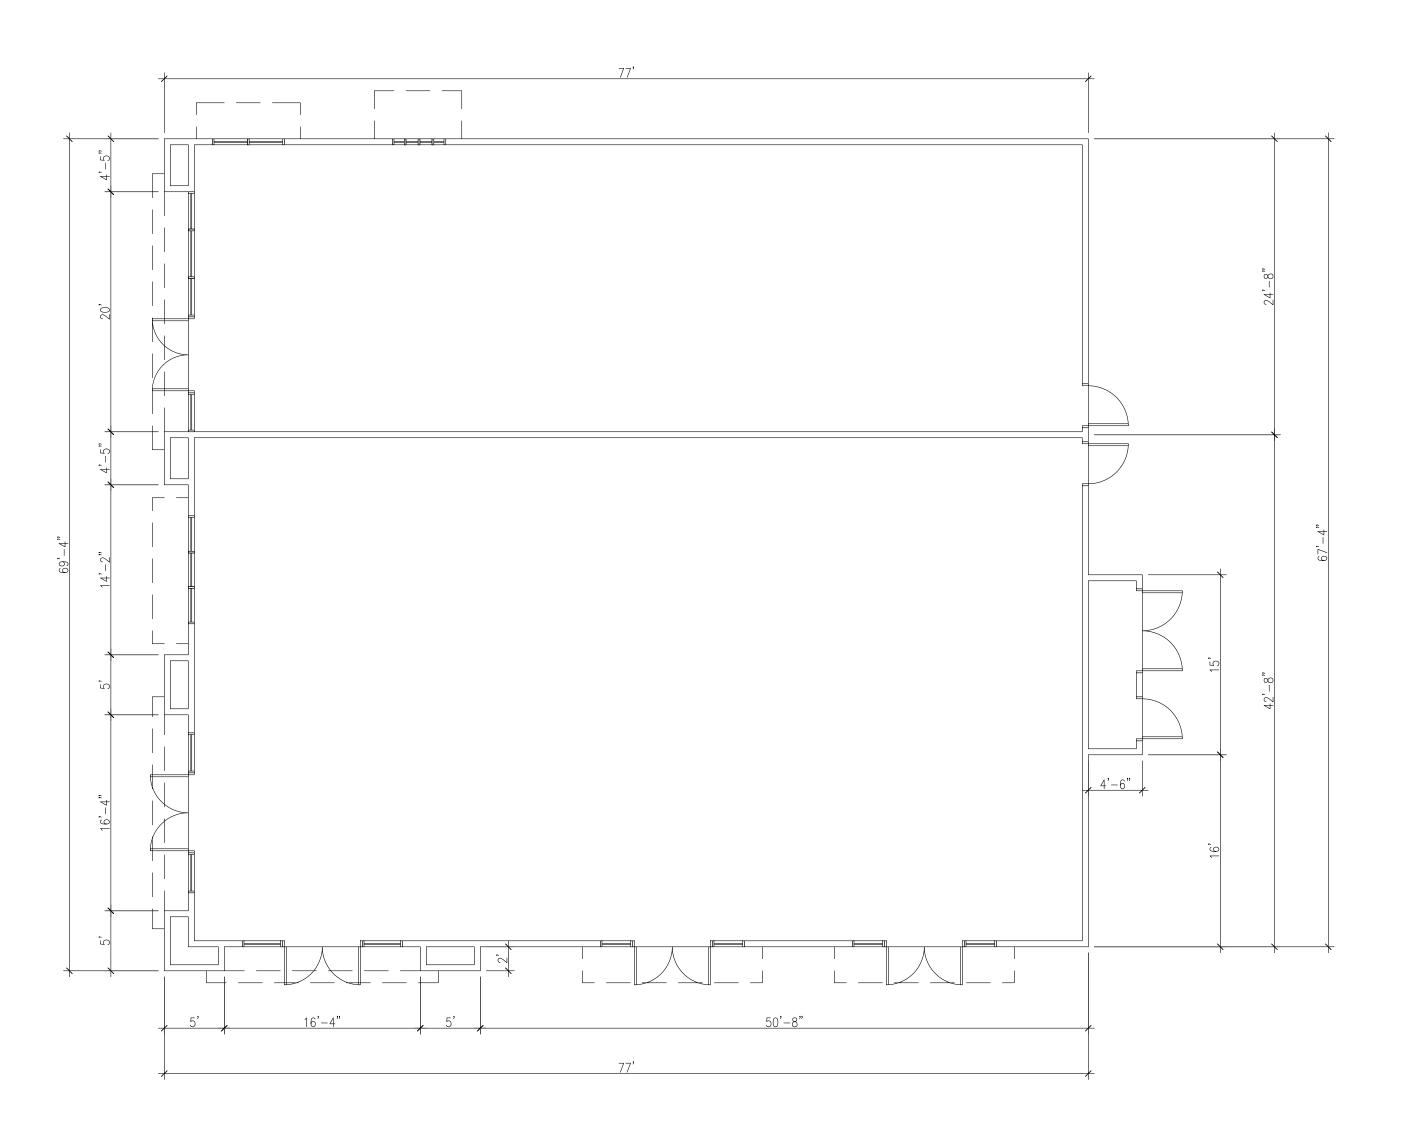

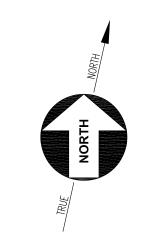



MULTI-TENANT


520 NORTH EL DORADO STREET STOCKTON, CALIFORNIA Scale: 1/8" = 1'-0" October 10, 2016

BICKEL GROUP





SOUTH ELEVATION WEST ELEVATION

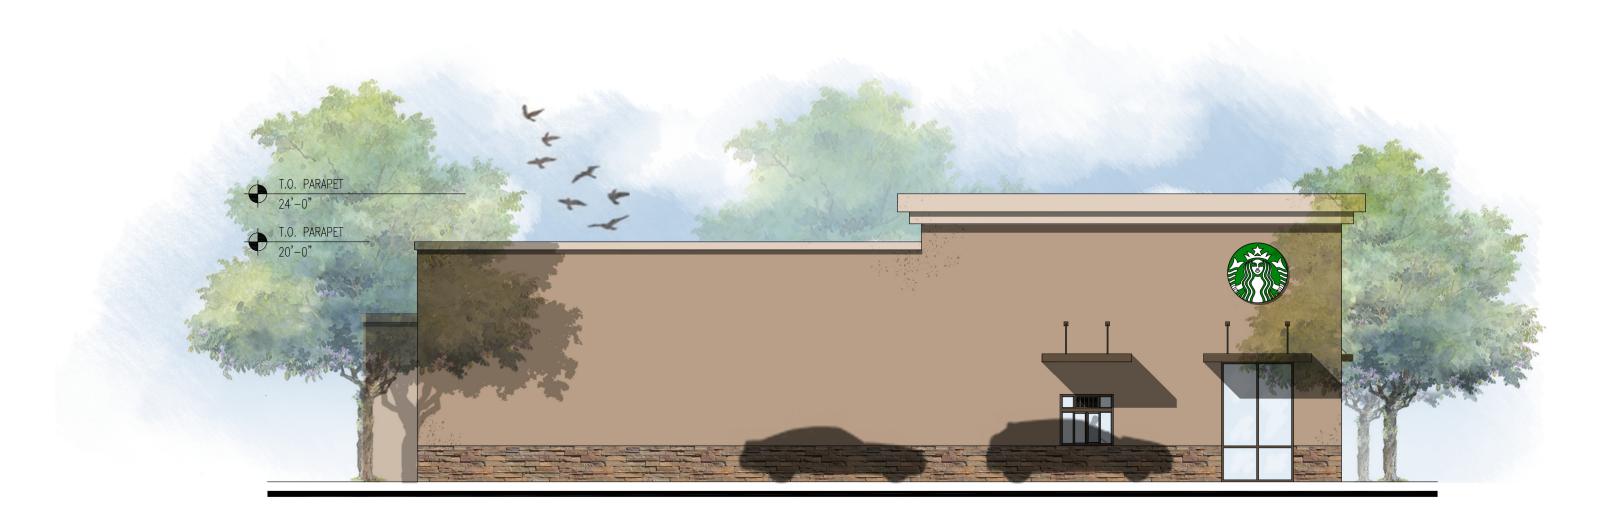



NORTH ELEVATION EAST ELEVATION



MULTI-TENANT