
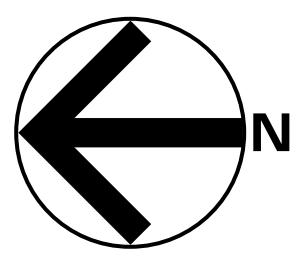


Poplar Street

House Dealers LLC

415 E Poplar Street
Stockton Ca 95202

A 01

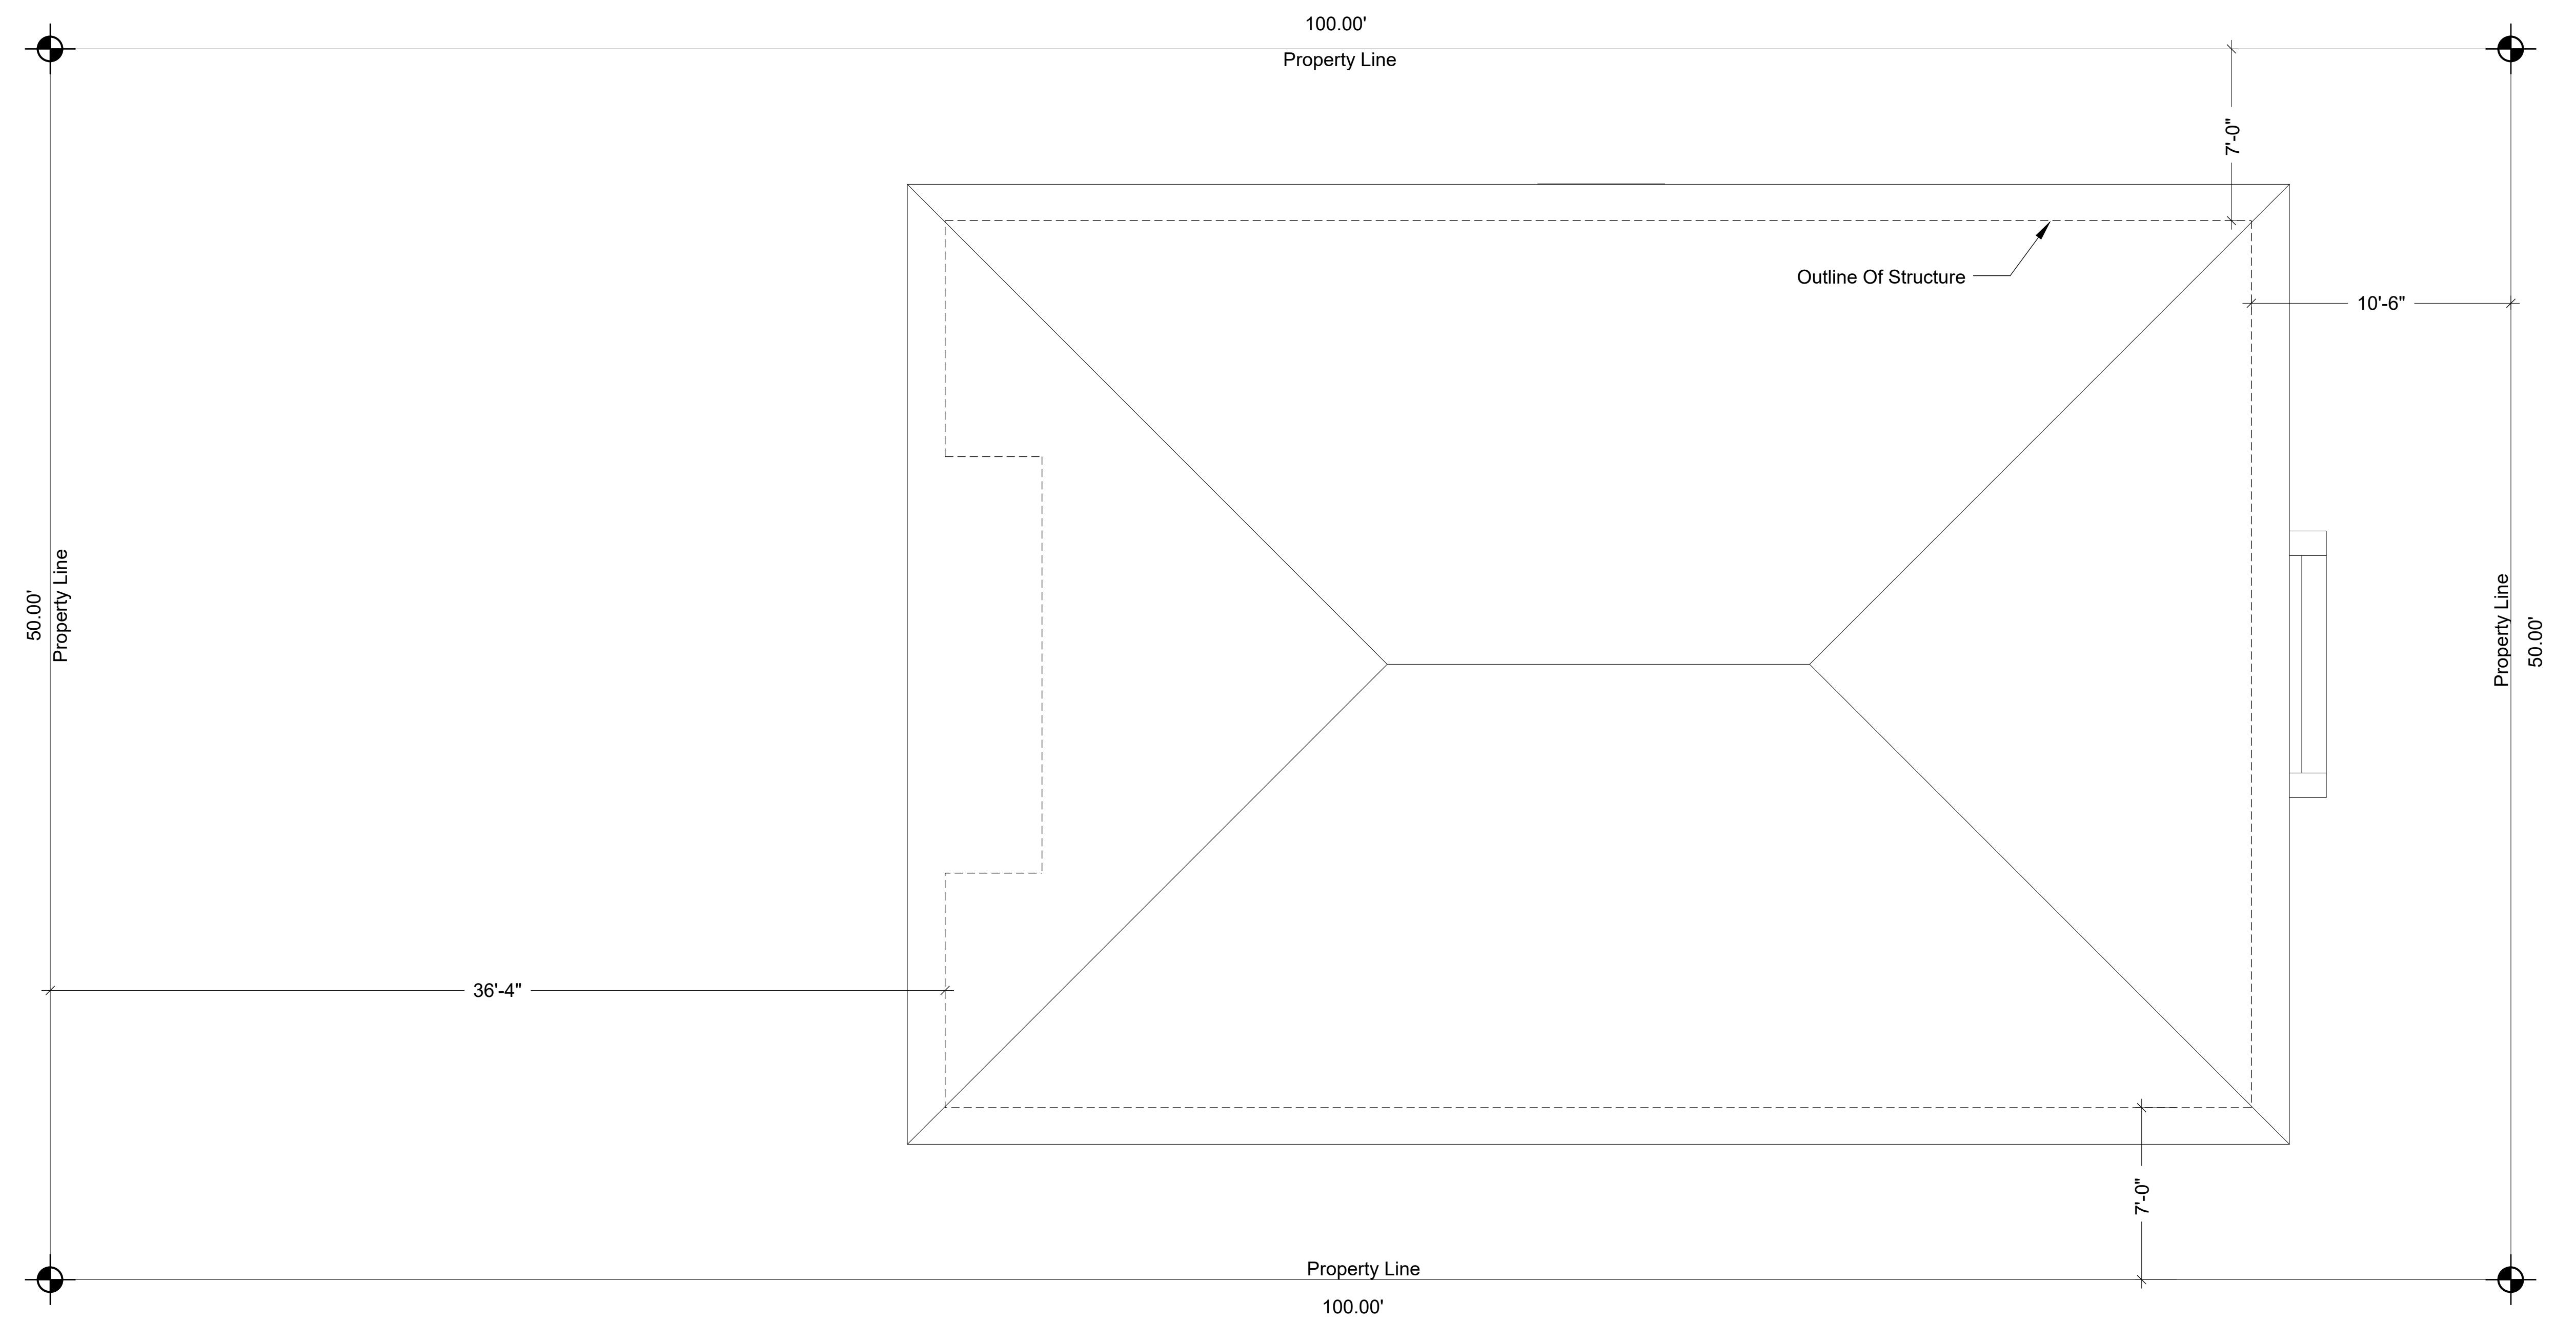

REVISIONS		MM/DD/YY	REMARKS
1	---	/	---
2	---	/	---
3	---	/	---
4	---	/	---
5	---	/	---

House Dealers LLC

415 E Poplar Street
Stockton Ca 95202


A 02

REVISIONS

REVISIONS	REMARKS
MM/DD/YY	
1	-/-/- / -/-
2	-/-/- / -/-
3	-/-/- / -/-
4	-/-/- / -/-
5	-/-/- / -/-

All windows replaced with vinyl windows. Grids shall be added to resemble original windows

All windows replaced with vinyl windows. Grids shall be added to resemble original windows

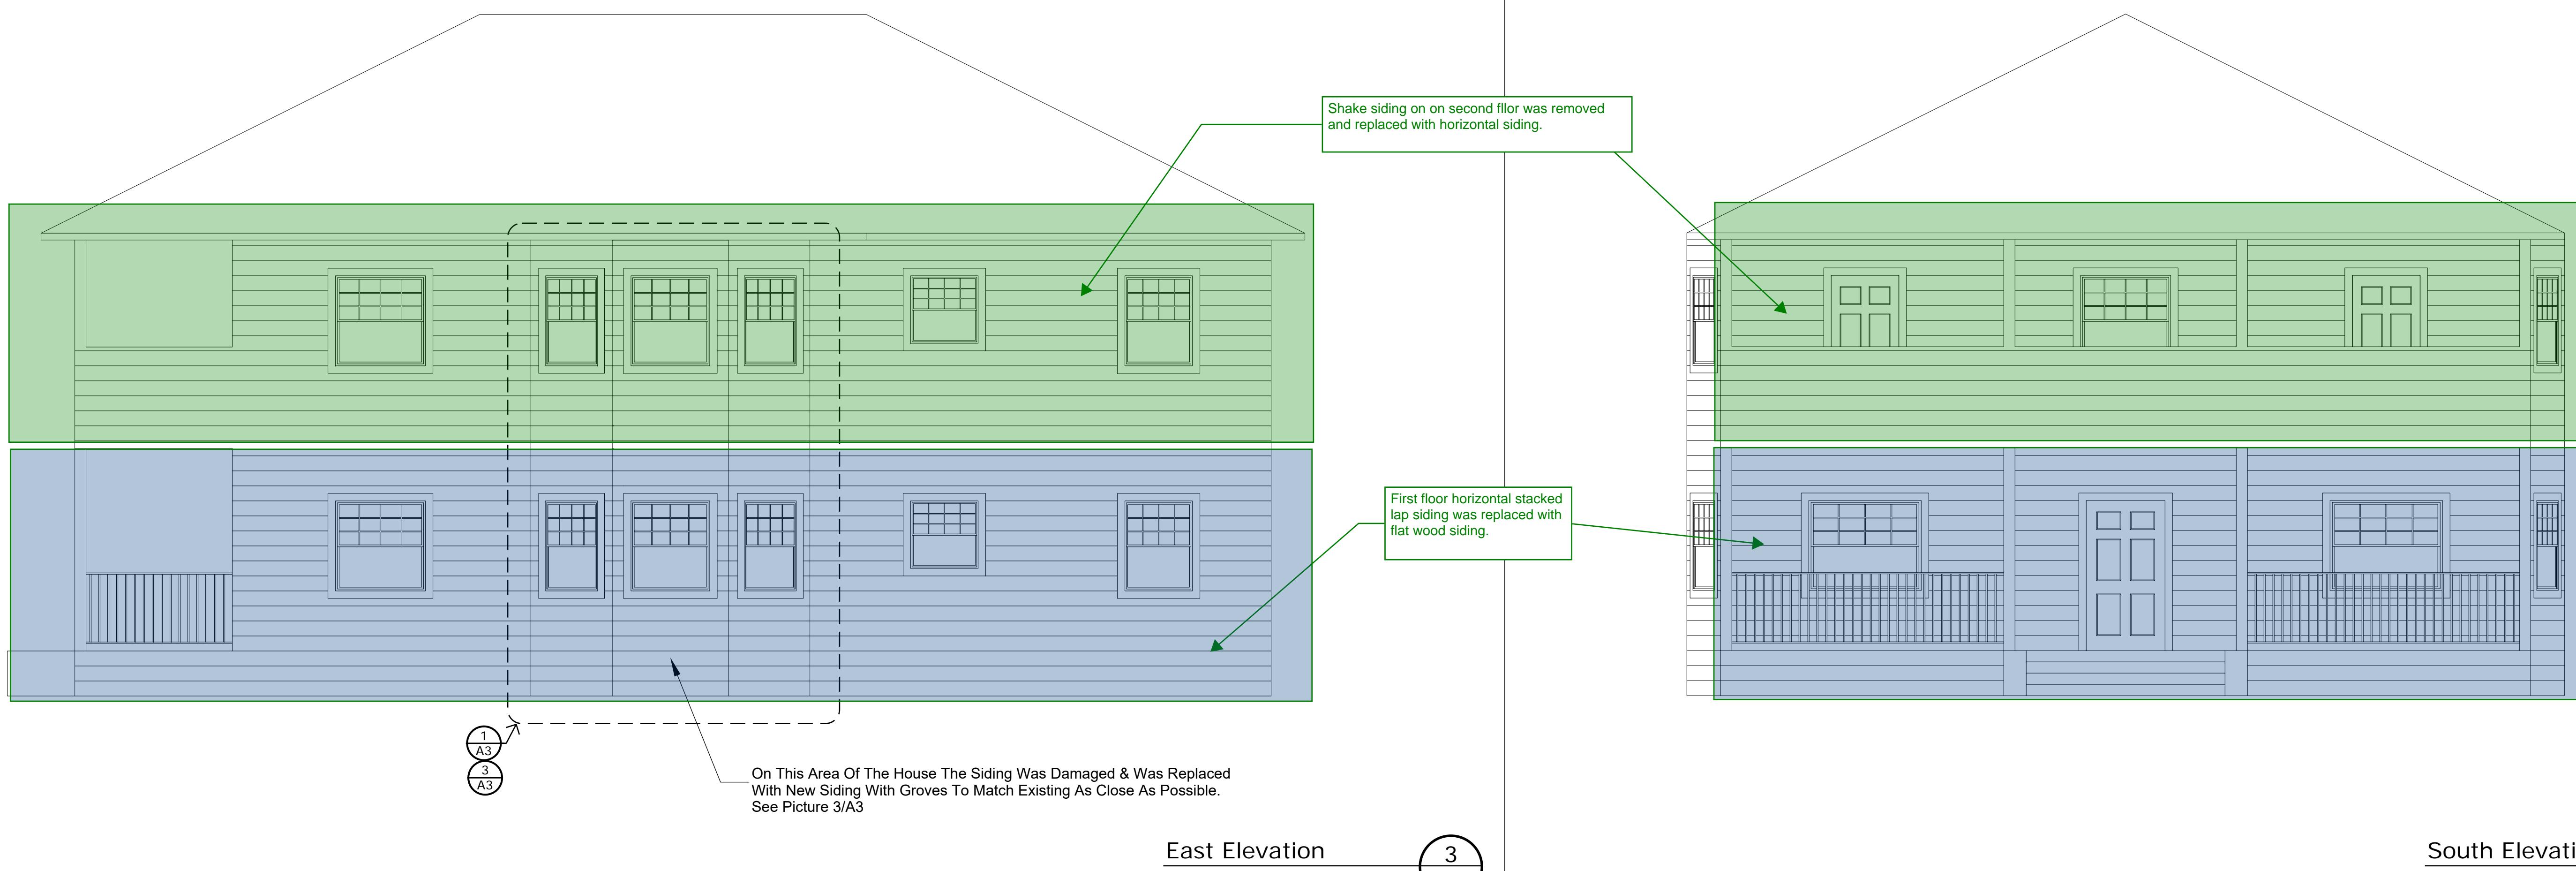


East Elevation
1/4" = 1'

3
A2

South Elevation
1/4" = 1'

1
A2

No changes to siding on this elevations.

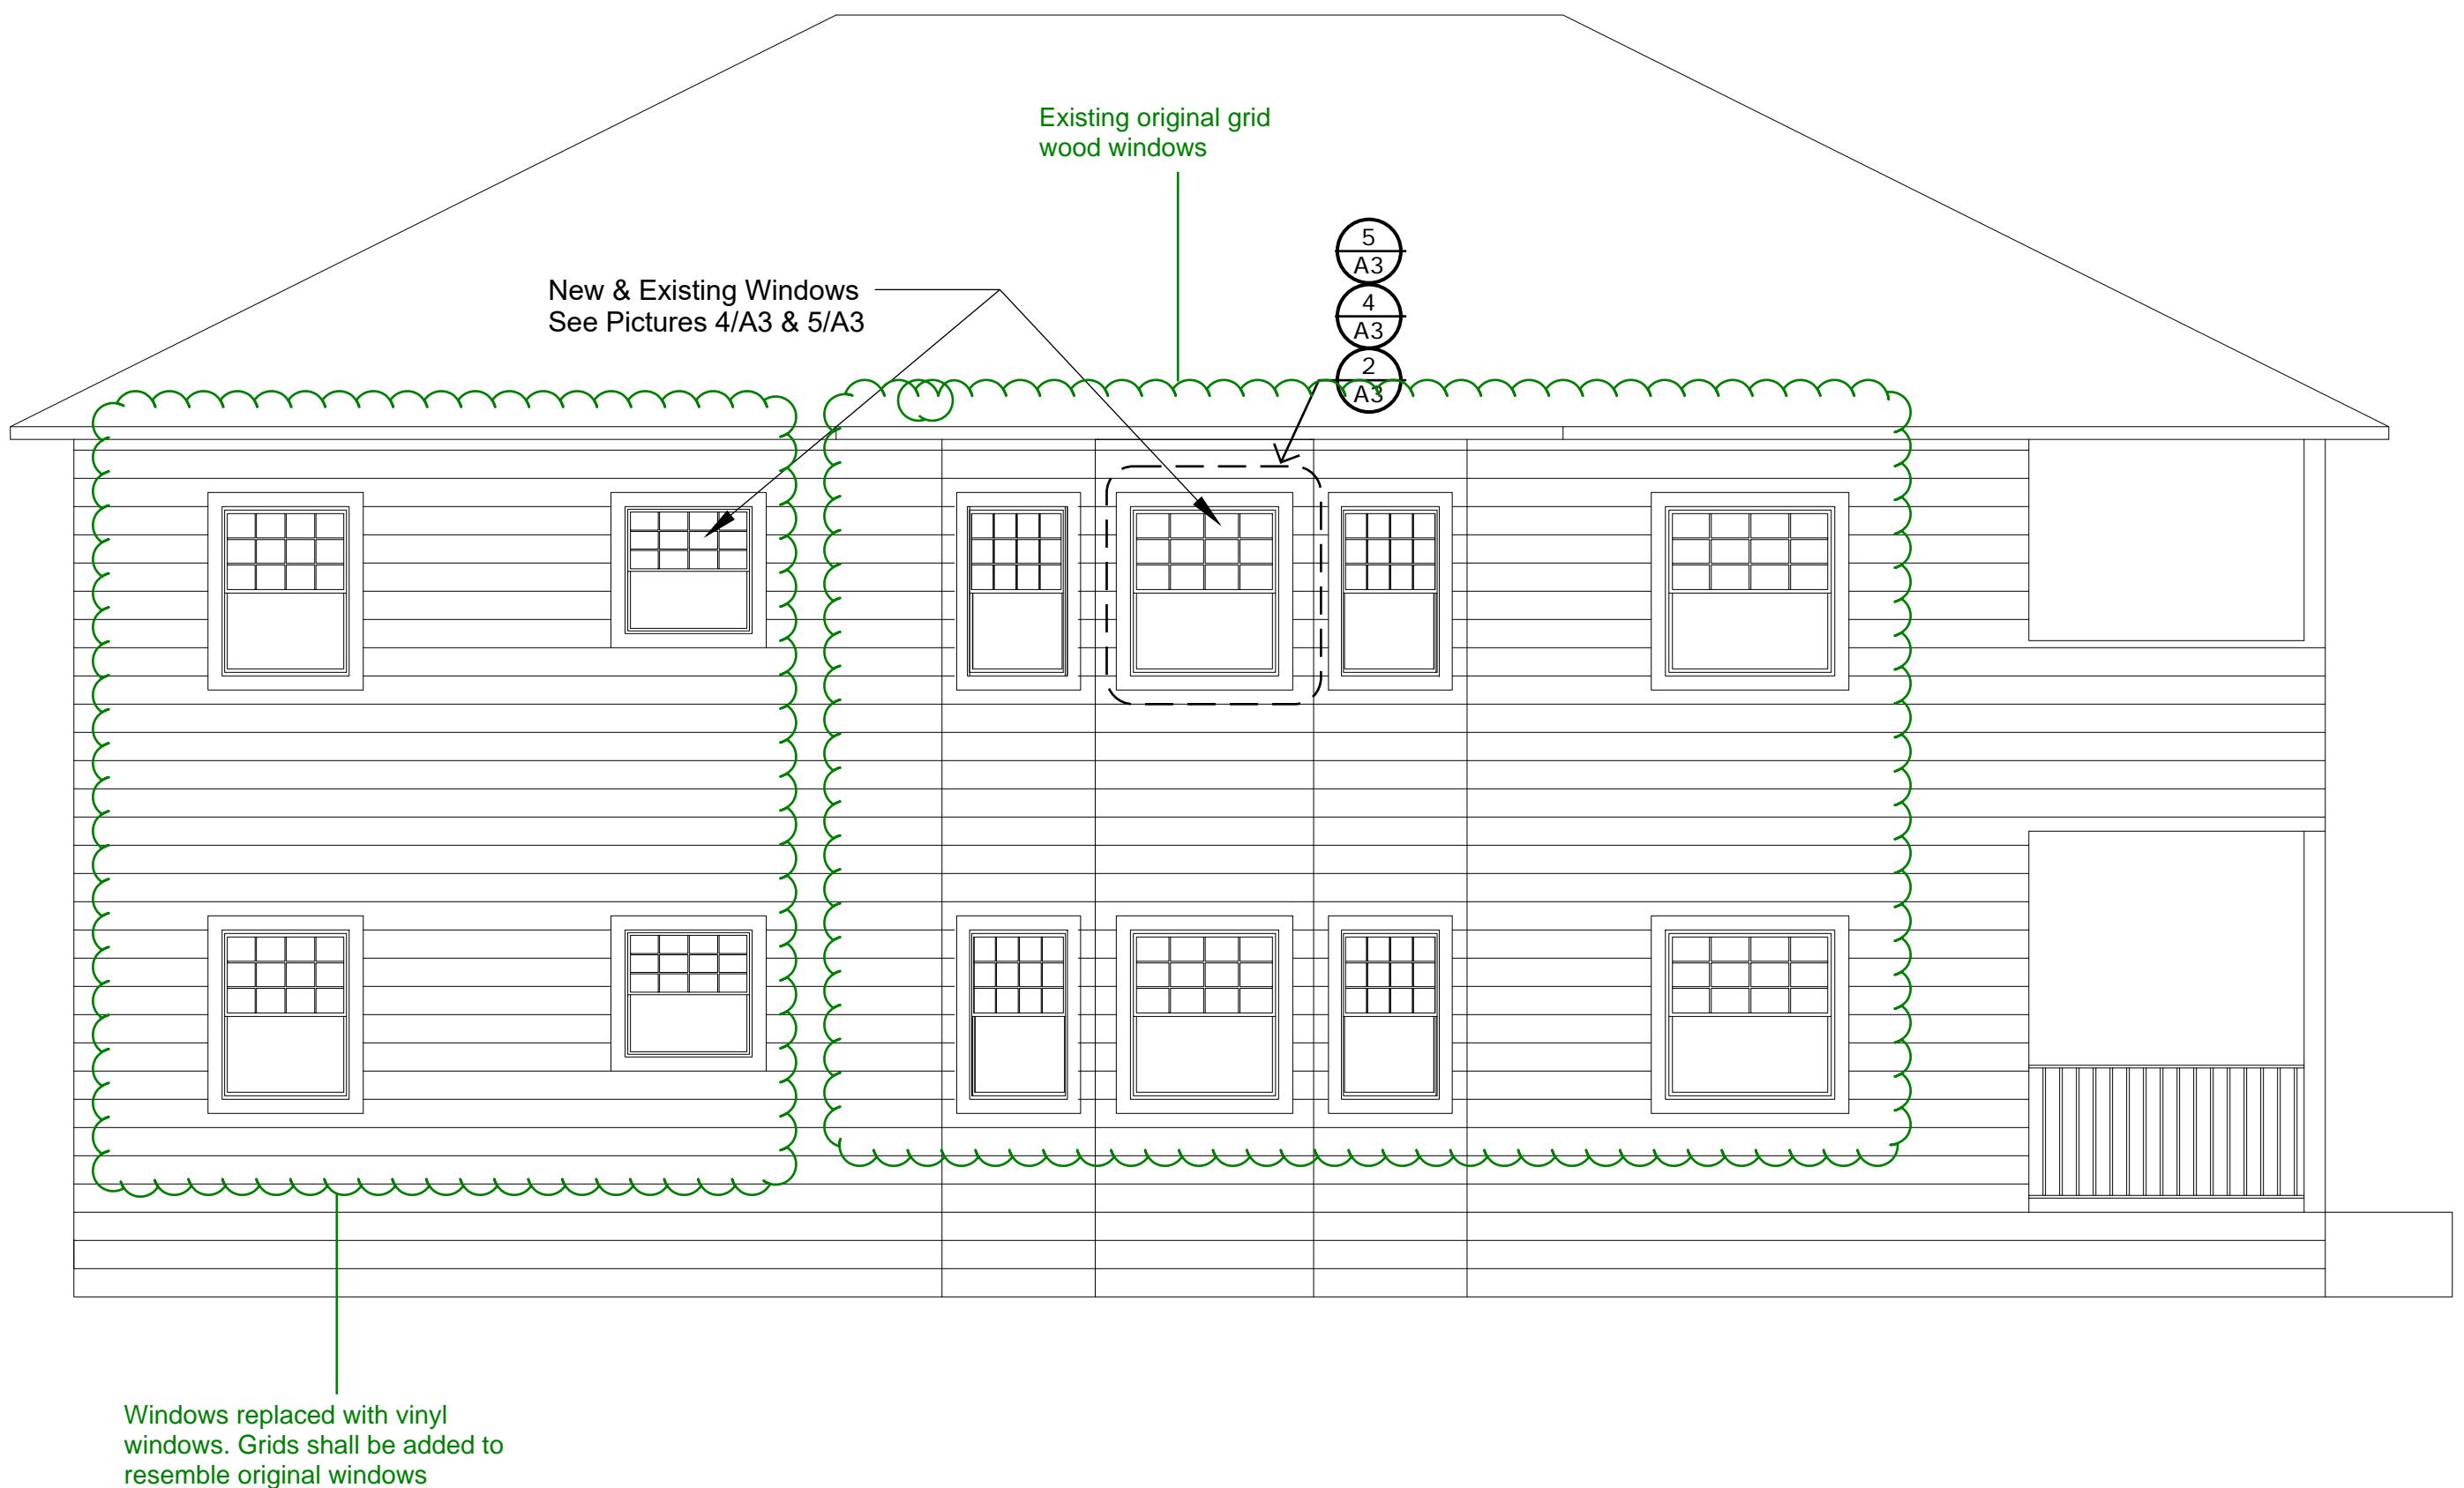

West Elevation
1/4" = 1'

4
A2

THIS ELEVATION NOT REFELCTING CURRENT CONDITIONS.



North Elevation
1/4" = 1'

2
A2

House Dealers LLC

415 E Poplar Street
Stockton Ca 95202

A 03

REVISIONS

REVISIONS	REMARKS
MM/DD/YY	
1	-/-/- / -/-
2	-/-/- / -/-
3	-/-/- / -/-
4	-/-/- / -/-
5	-/-/- / -/-



Siding Repaired w/ Matching Line Pattern

Repaired Siding Typ 3
No Scale
A3




Siding Repaired w/ Matching Line Pattern

Repaired Siding Typ 1
3/4" = 1'
A3



Existing Window Grid Pattern

Existing Windows Typ 4
No Scale
A3

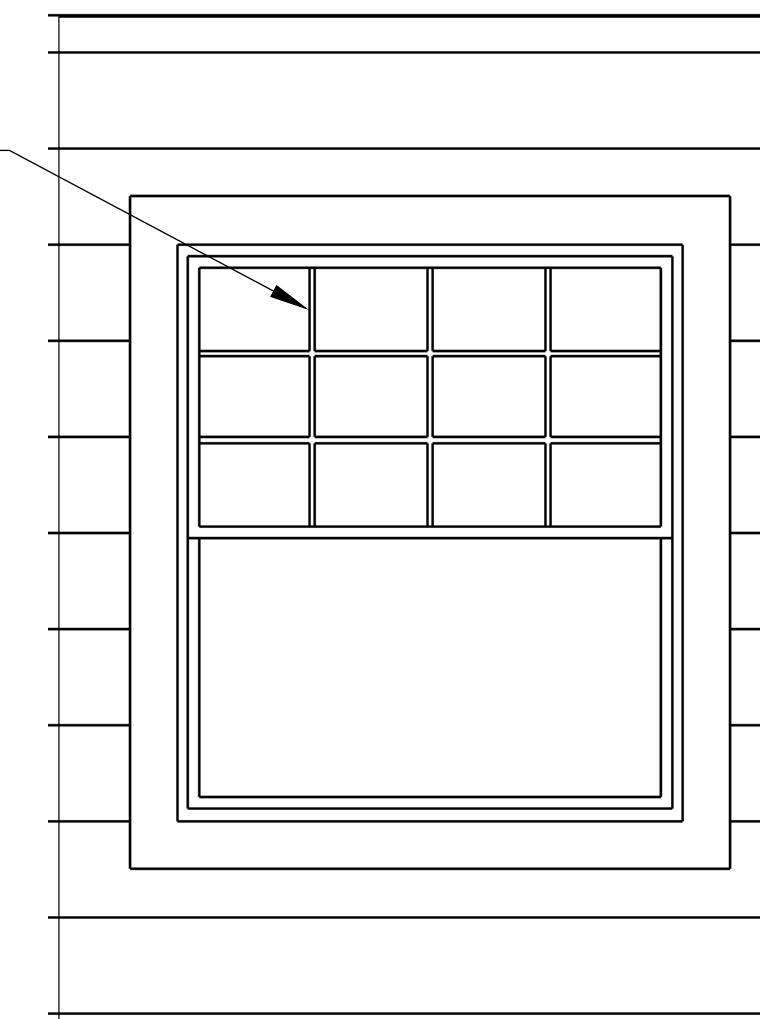

All New Windows To Have A Vinyl Grid Pattern Added To Match Existing Windows As Close As Possible

Typical Window
3/4" = 1'
A3



All New Windows To Have A Vinyl Grid Pattern Added To Match Existing Windows As Close As Possible

New Window Typ 5
No Scale
A3

This Space Intentionally Left Blank