


Attachment A - Vicinity Map

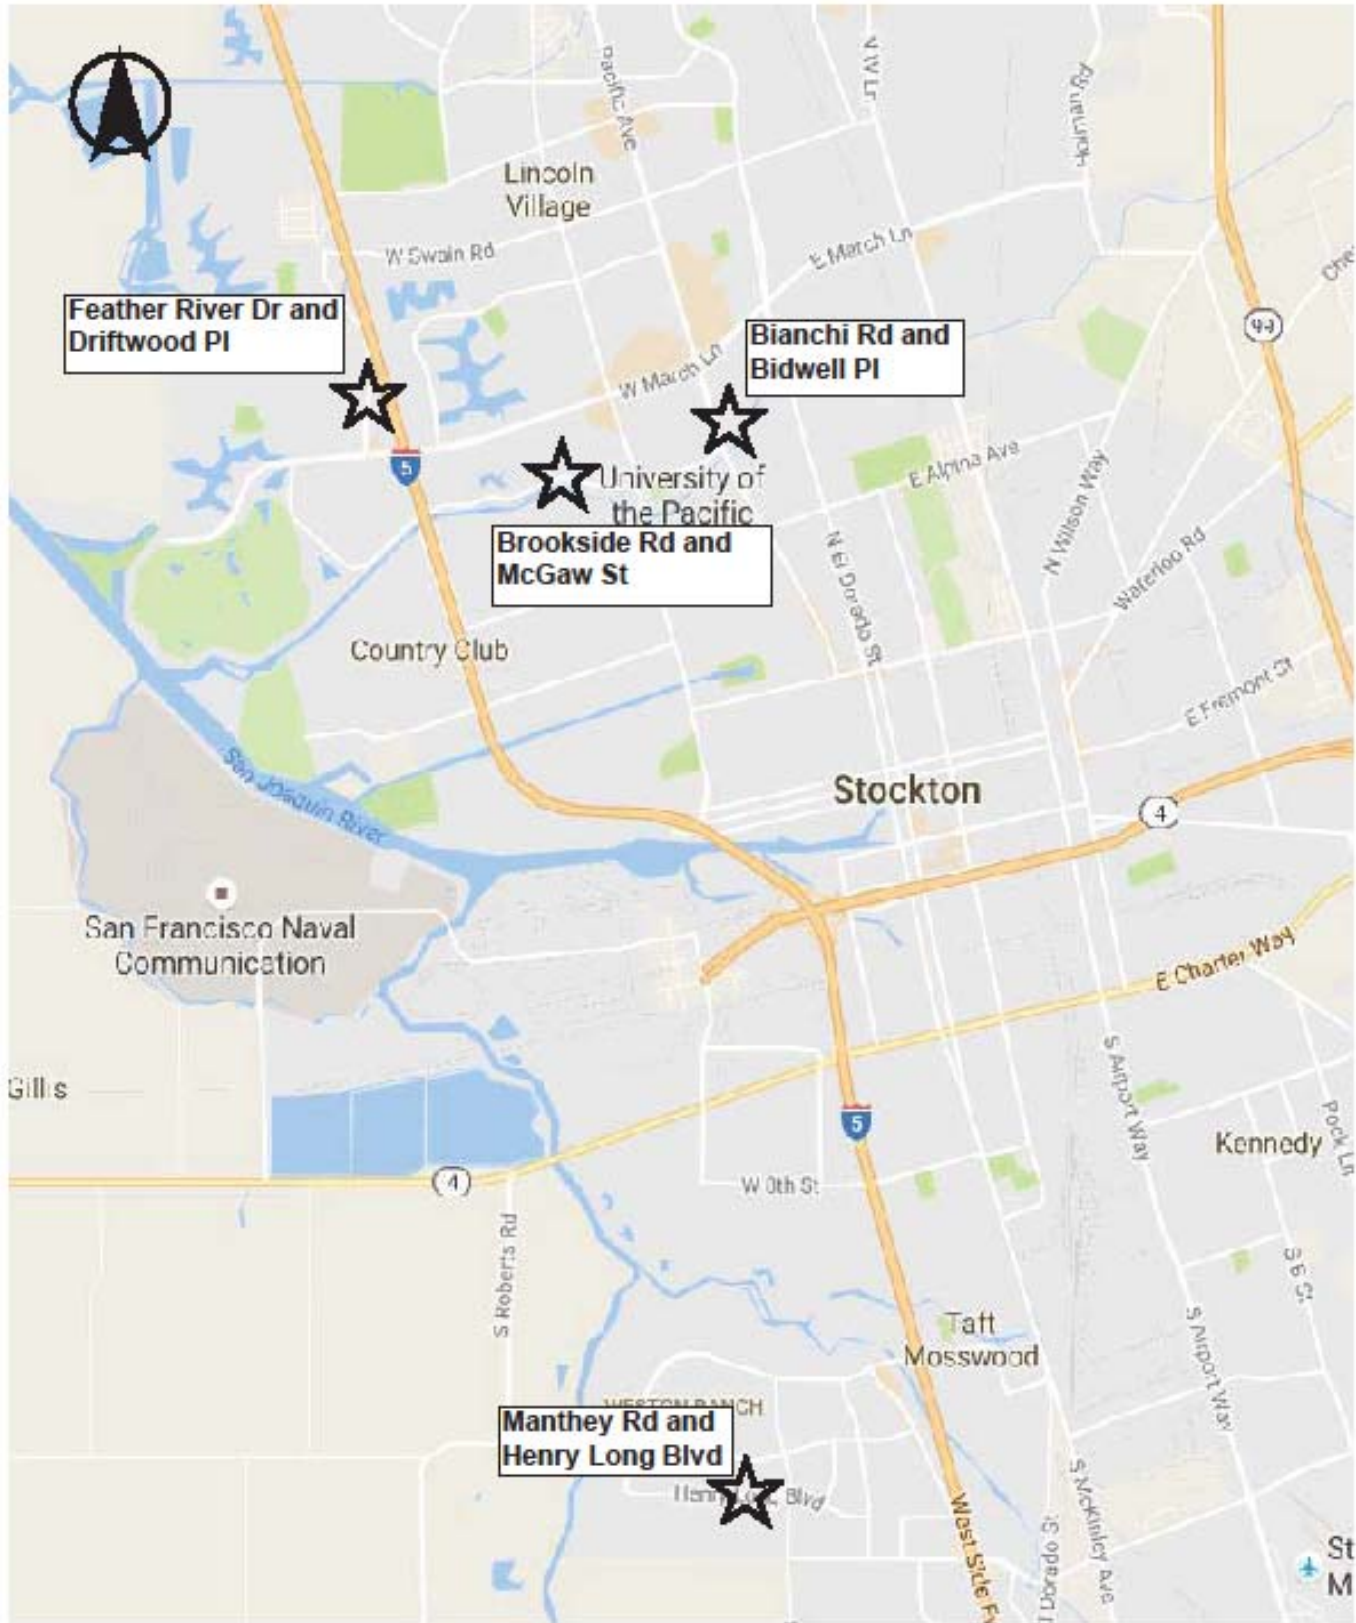

No.	Revised	By
Drawn by: EM		
Checked by: JW		
Scale: NTS		

High Friction Surface Treatment


CITY OF STOCKTON
DEPARTMENT OF PUBLIC WORKS

Approved by _____

City Engineer

Date: _____

Drawing No. _____

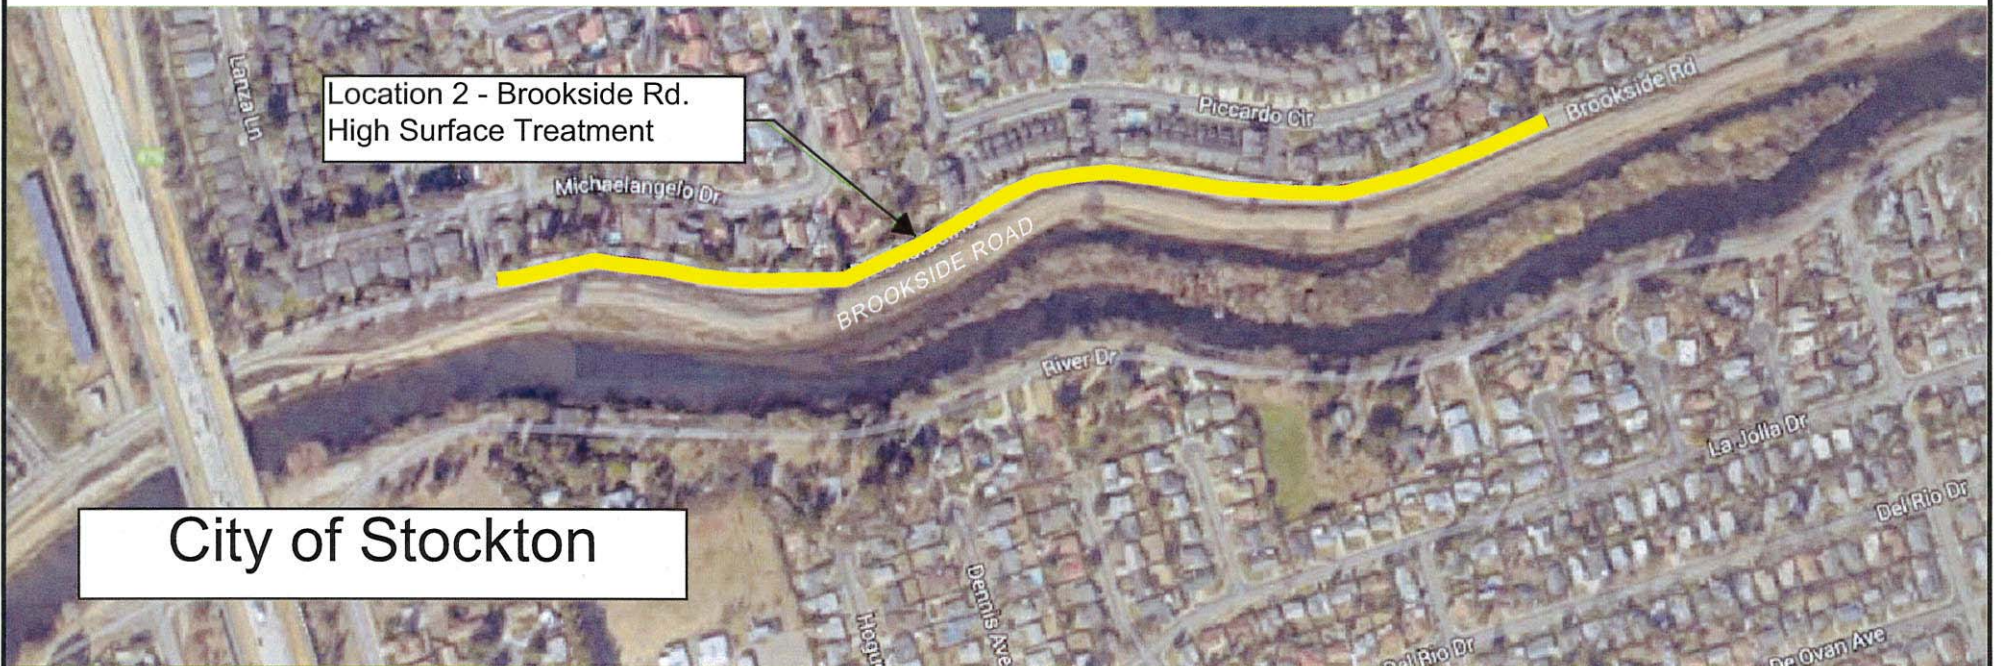

City of Stockton



