


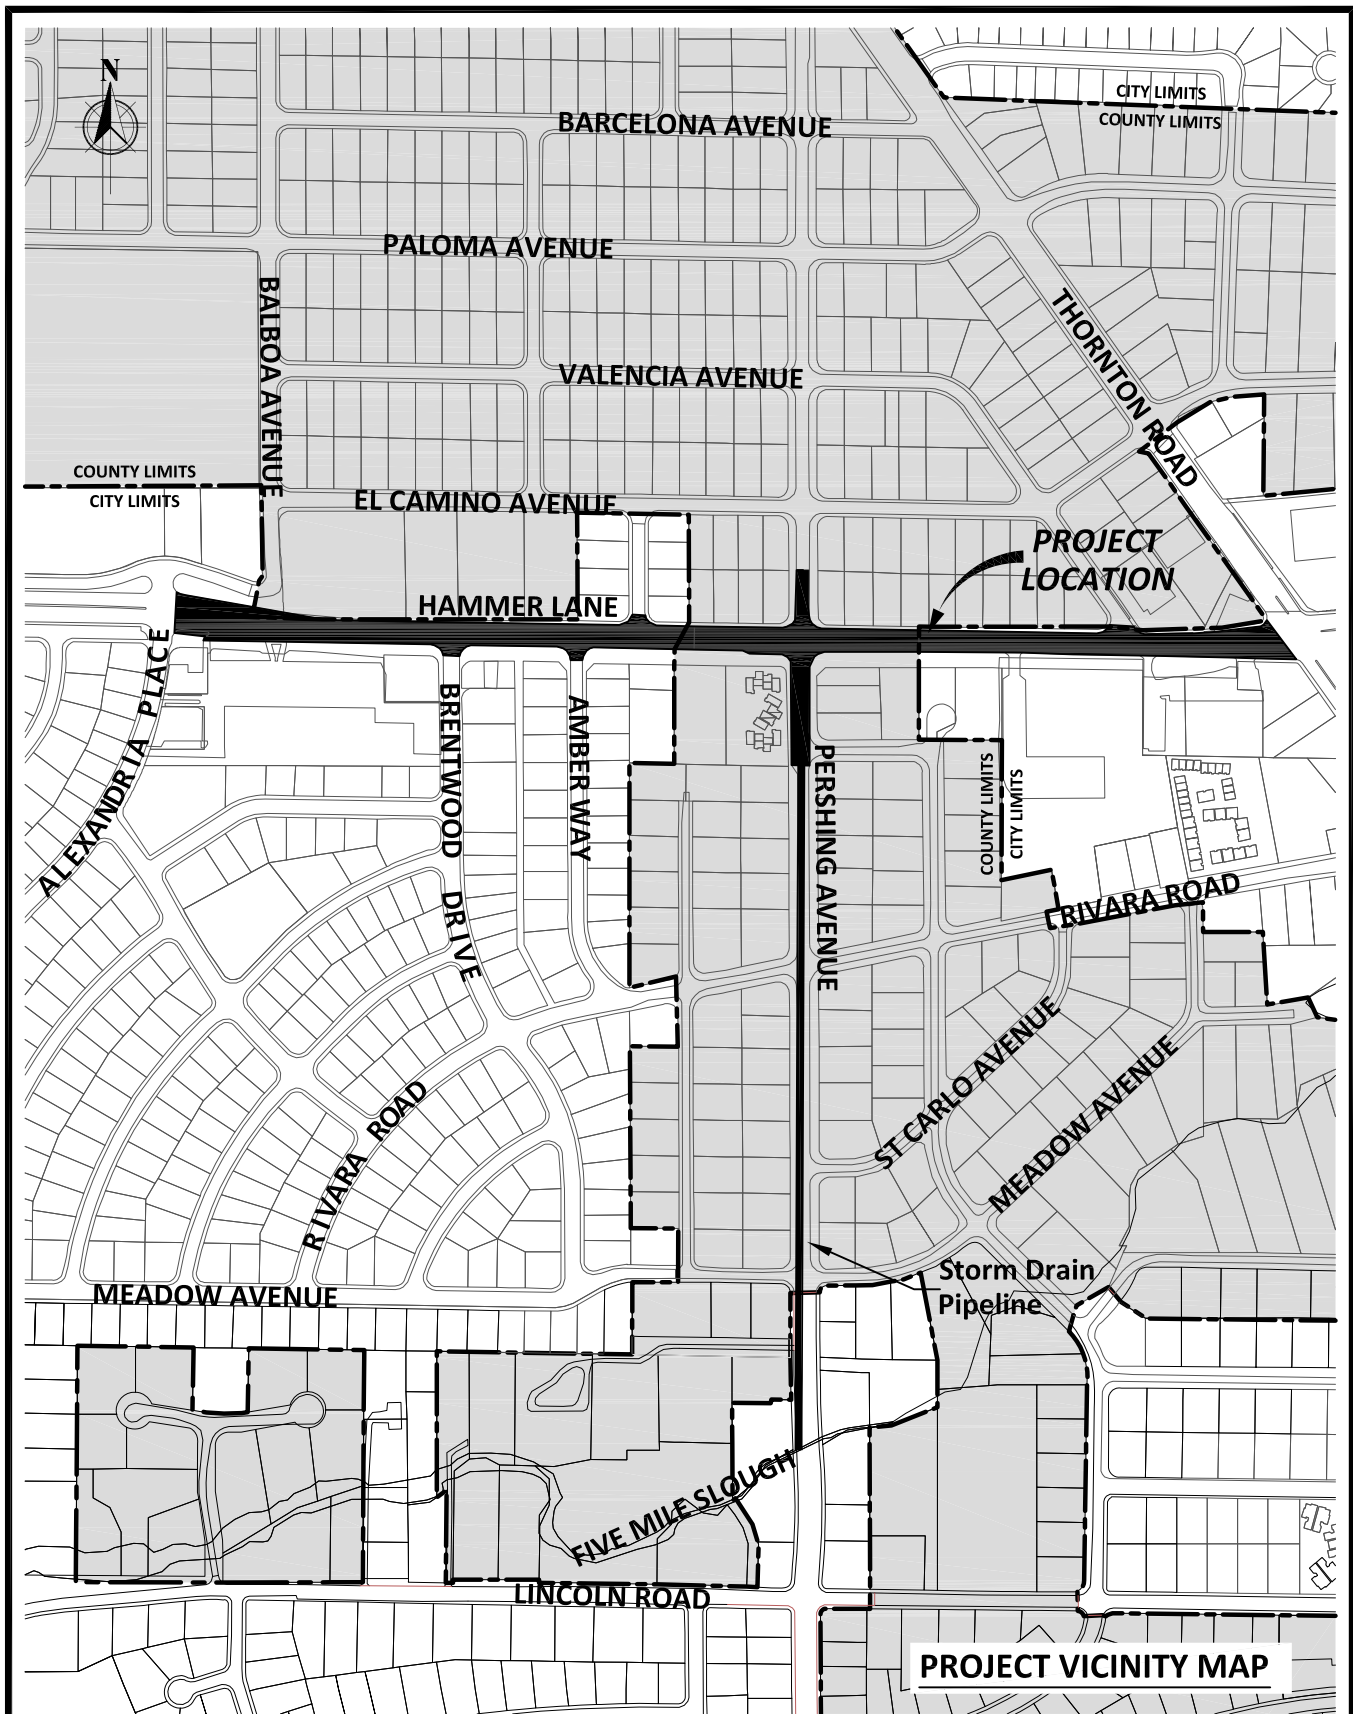

NO.	REV. DATE	BY	APRVD.	HAMMER LANE WIDENING, PHASE 3B (ALEXANDRIA PLACE TO THORNTON ROAD) CITY OF STOCKTON DEPARTMENT OF PUBLIC WORKS	APPROVED BY	
DWG. BY	RA				CITY ENGINEER	
CK. BY	RA				DATE	DRAWING NO.
SCALE	NONE				March 2015	