



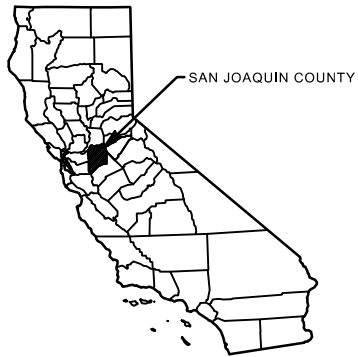

LOCATION MAP

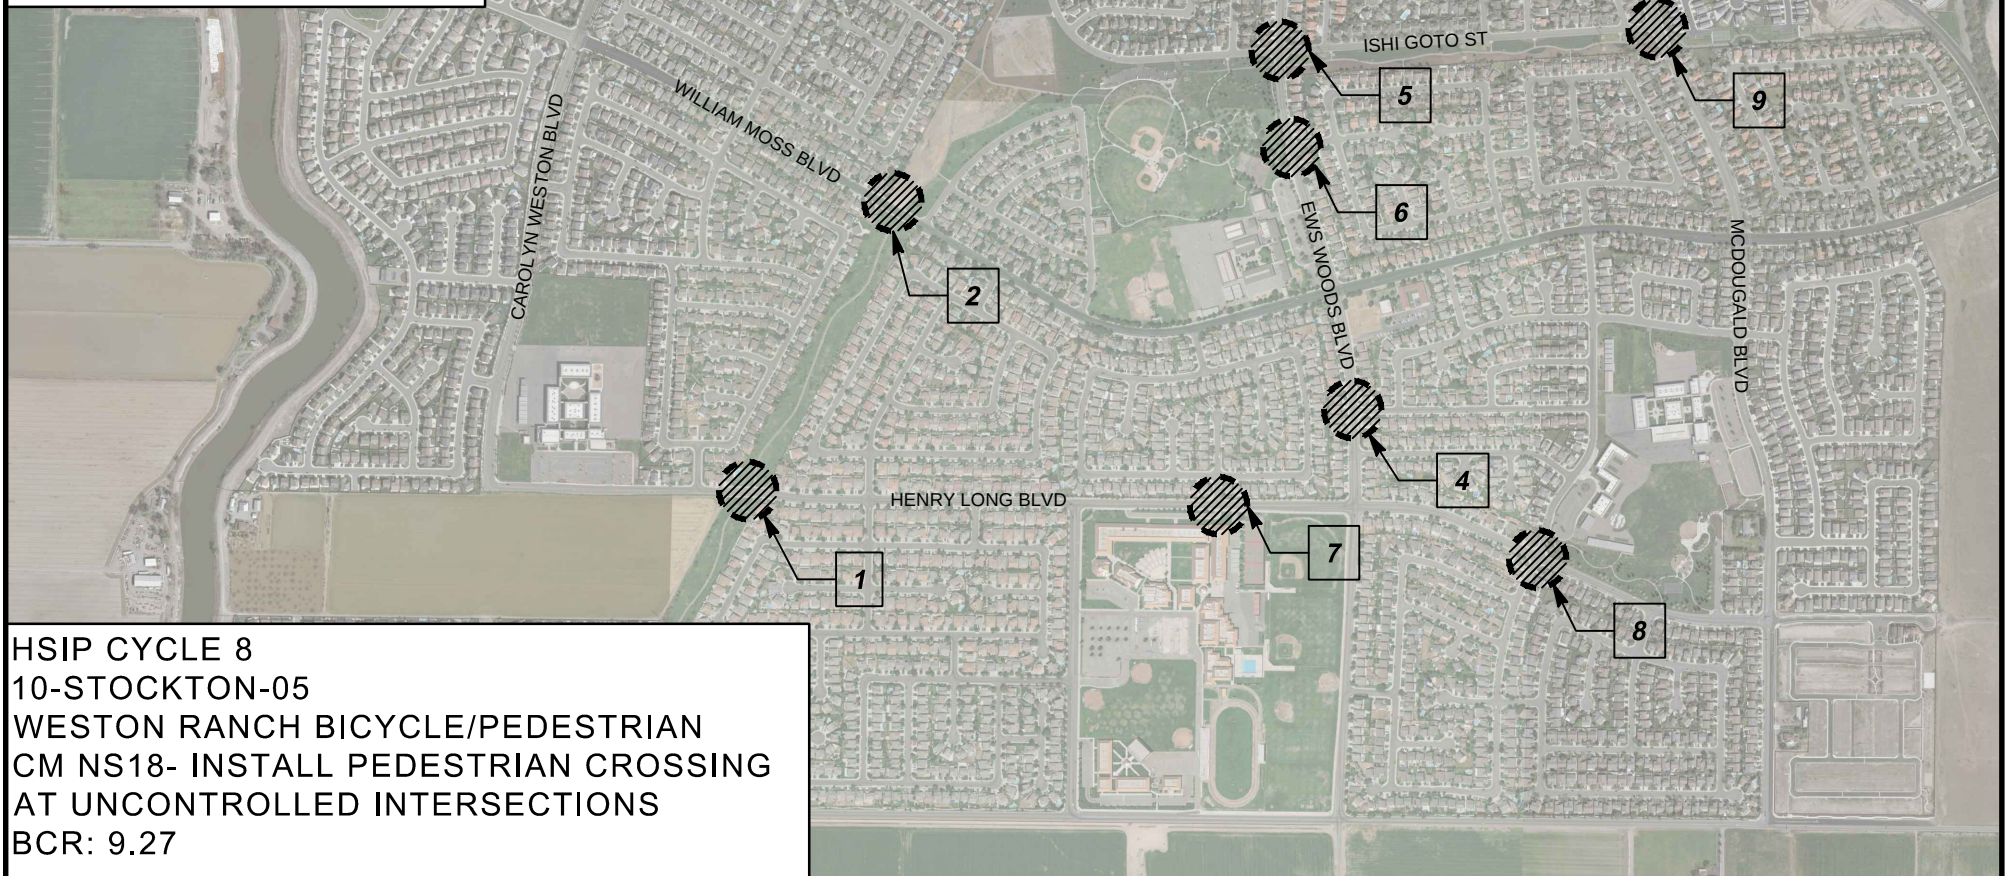

HSIP CYCLE 8
10-STOCKTON-05
WESTON RANCH BICYCLE/PEDESTRIAN
CM NS18- INSTALL PEDESTRIAN CROSSING
AT UNCONTROLLED INTERSECTIONS
BCR: 9.27

PROJECT MAP

