


HSIP 10 - GUARDRAIL REHABILITATION (PROJECT NO. WT22049 / HSIPSL-5008(198))

CITY OF STOCKTON
DEPARTMENT OF PUBLIC WORKS

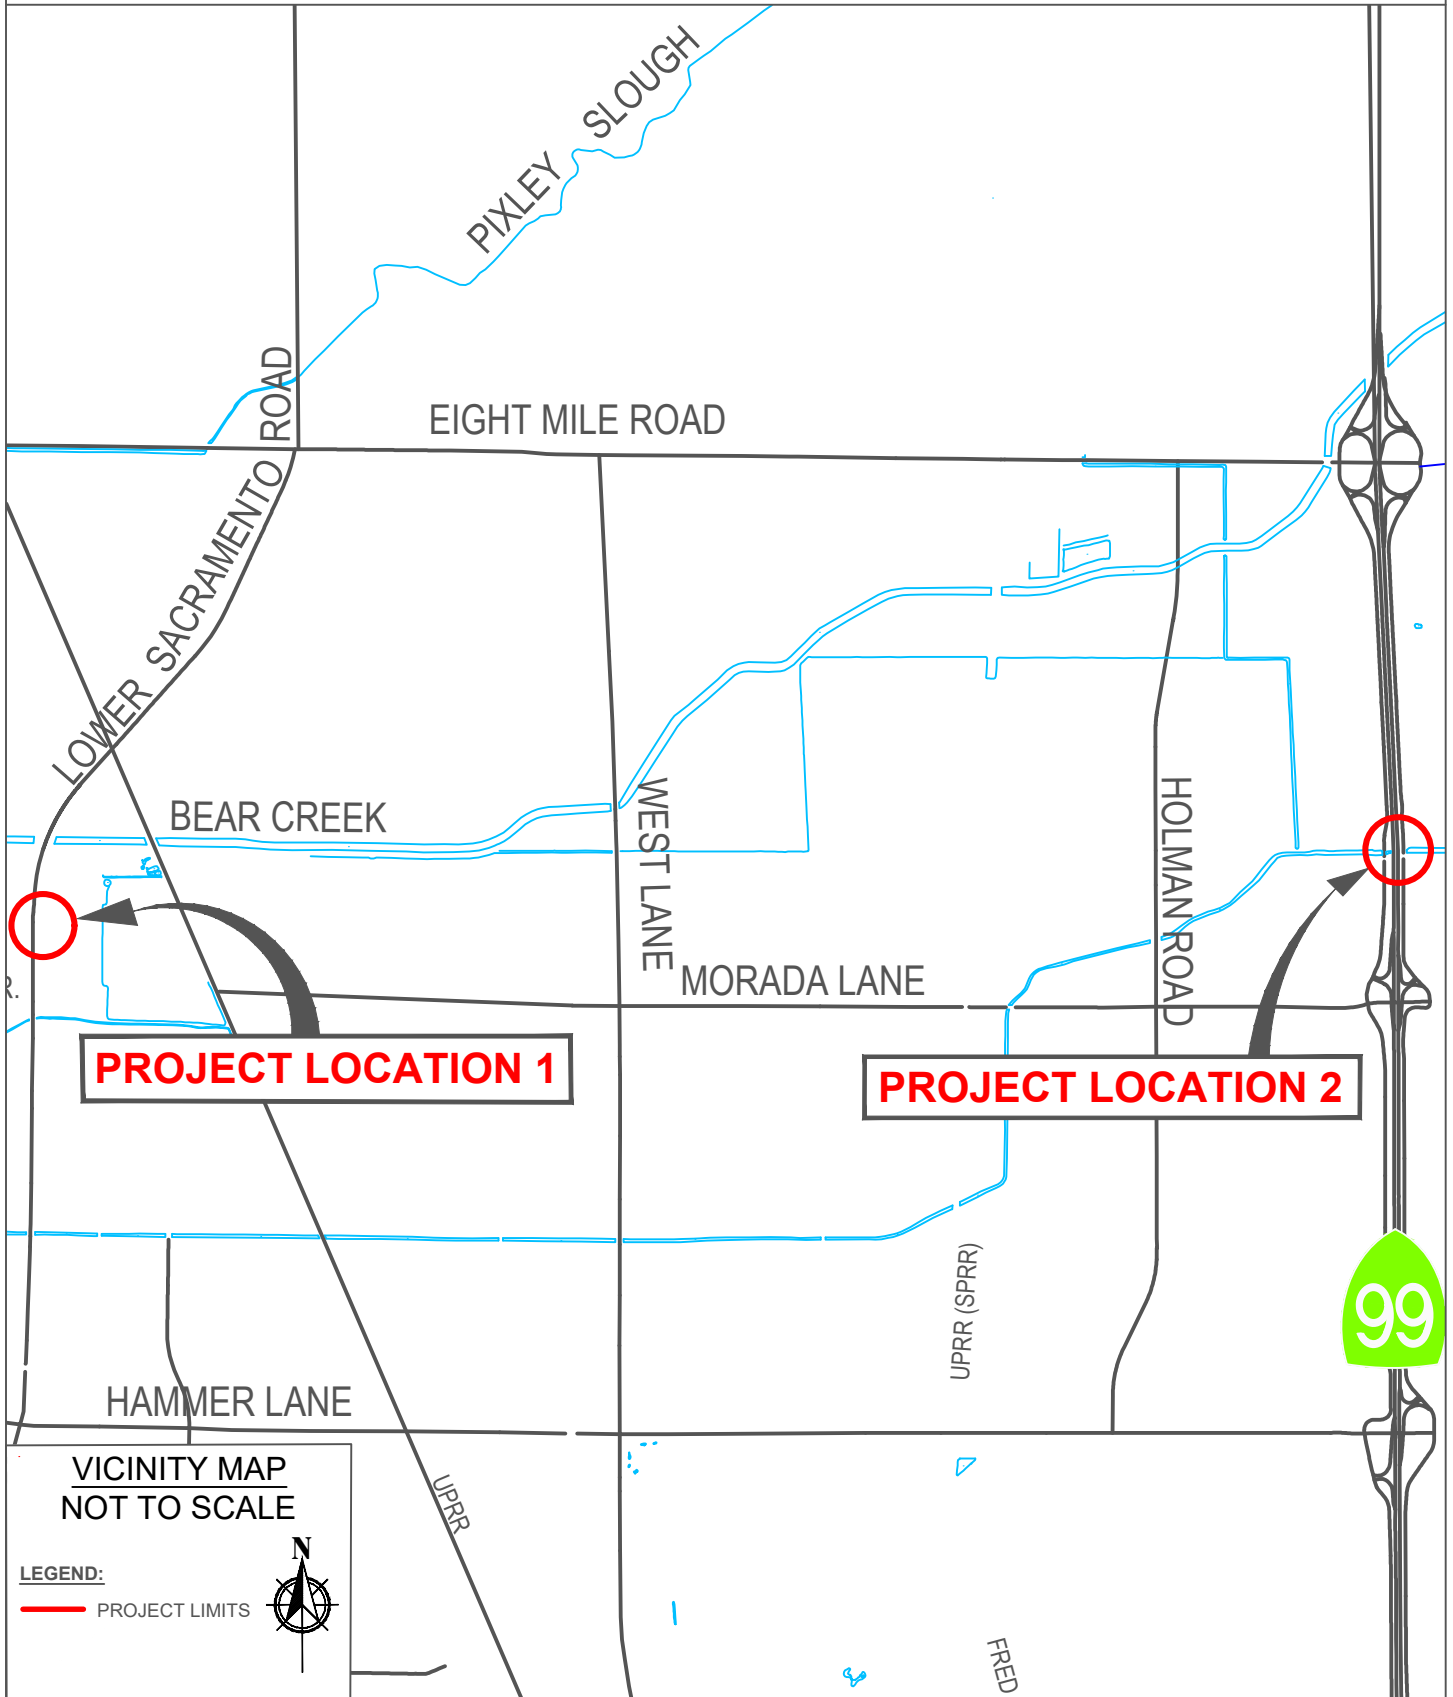

VICINITY MAP
NOT TO SCALE

LEGEND:

— PROJECT LIMITS



FRED