


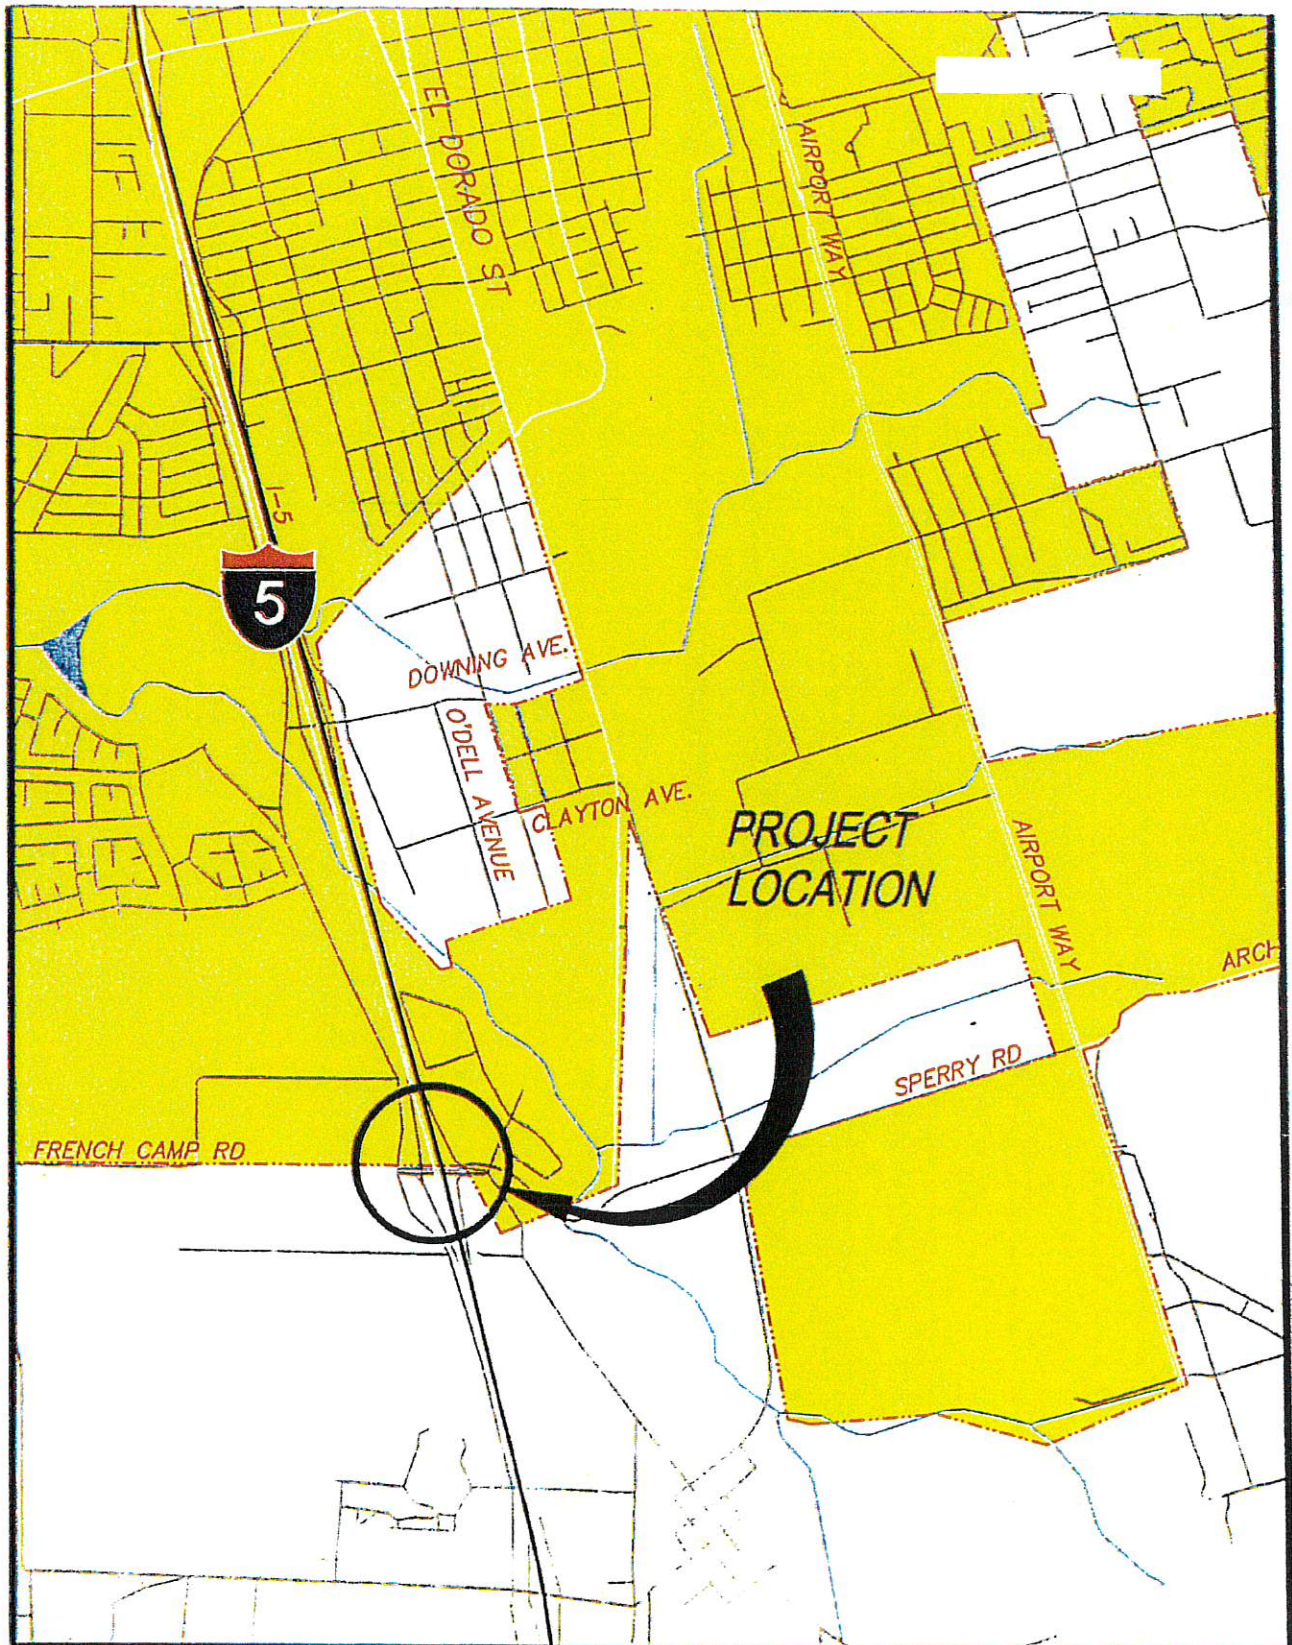

NO.	REV. DATE	BY	APRVD.	I-5/FRENCH CAMP ROAD INTERCHANGE		APPROVED BY	
						CITY ENGINEER	
DWC. BY				CITY OF STOCKTON		DATE	DRAWING NO.
CK. BY						DEPARTMENT OF PUBLIC WORKS	
SCALE							