


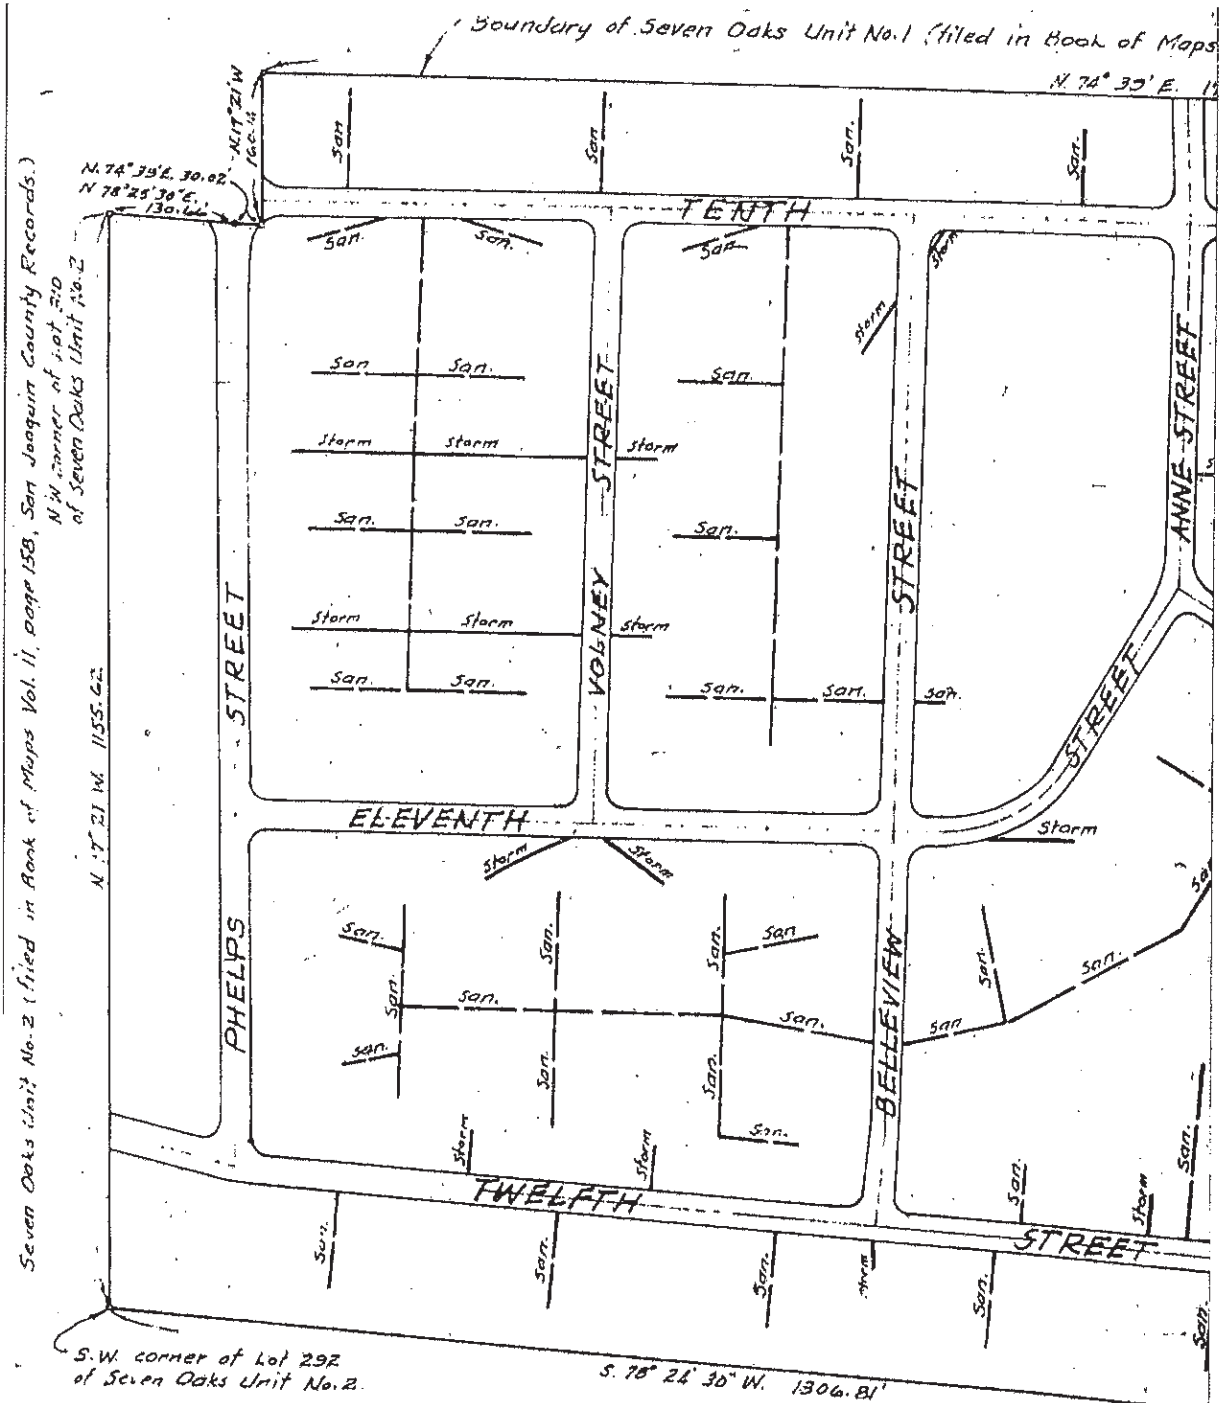

SHEET 1 OF 2

REV. NO.	REV. DATE	REV. BY	SANITARY SEWER EASEMENT ABANDONMENT	APPROVED BY:	
DIGITIZED			CITY OF STOCKTON DEPARTMENT OF PUBLIC WORKS	CITY ENGINEER	
DWG. BY	SG	NOT TO SCALE		DATE	DRAWING NO.
CK. BY	LZ				

35'E 1724 03

N. 79° 25' 10" E 40.31

N 72° 39 E

N.E. corner of Town
Oak, Lot No 2

5.72 E 13.33

279 23

11 47° 25' 40" E.

Scale: 1"=150'

NOTES:

Street areas shown are same as those being dedicated to City of Stockton.

Center Lines of existing 6" sanitary sewers are shown thus: San.

Center Lines of existing 8" storm sewers are shown thus: Storm

EXISTING SANITARY AND STORM SEWERS
SIERRA VISTA HOUSING PROJECT
STOCKTON, CALIFORNIA

Prepared the 10th day of September, 1954
By Chas. H. Widdows, Civil Engineer



PREPARED BY SIEGFRIED ENGINEERING, INC.

SHEET 2 OF 2

REV. NO.	REV. DATE	REV. BY	SANITARY SEWER EASEMENT ABANDONMENT	APPROVED BY:	
DIGITIZED			CITY OF STOCKTON DEPARTMENT OF PUBLIC WORKS	CITY ENGINEER	
DWG. BY	SG	NOT TO SCALE		DATE	DRAWING NO.
CK. BY	LZ				