


# Attachment A

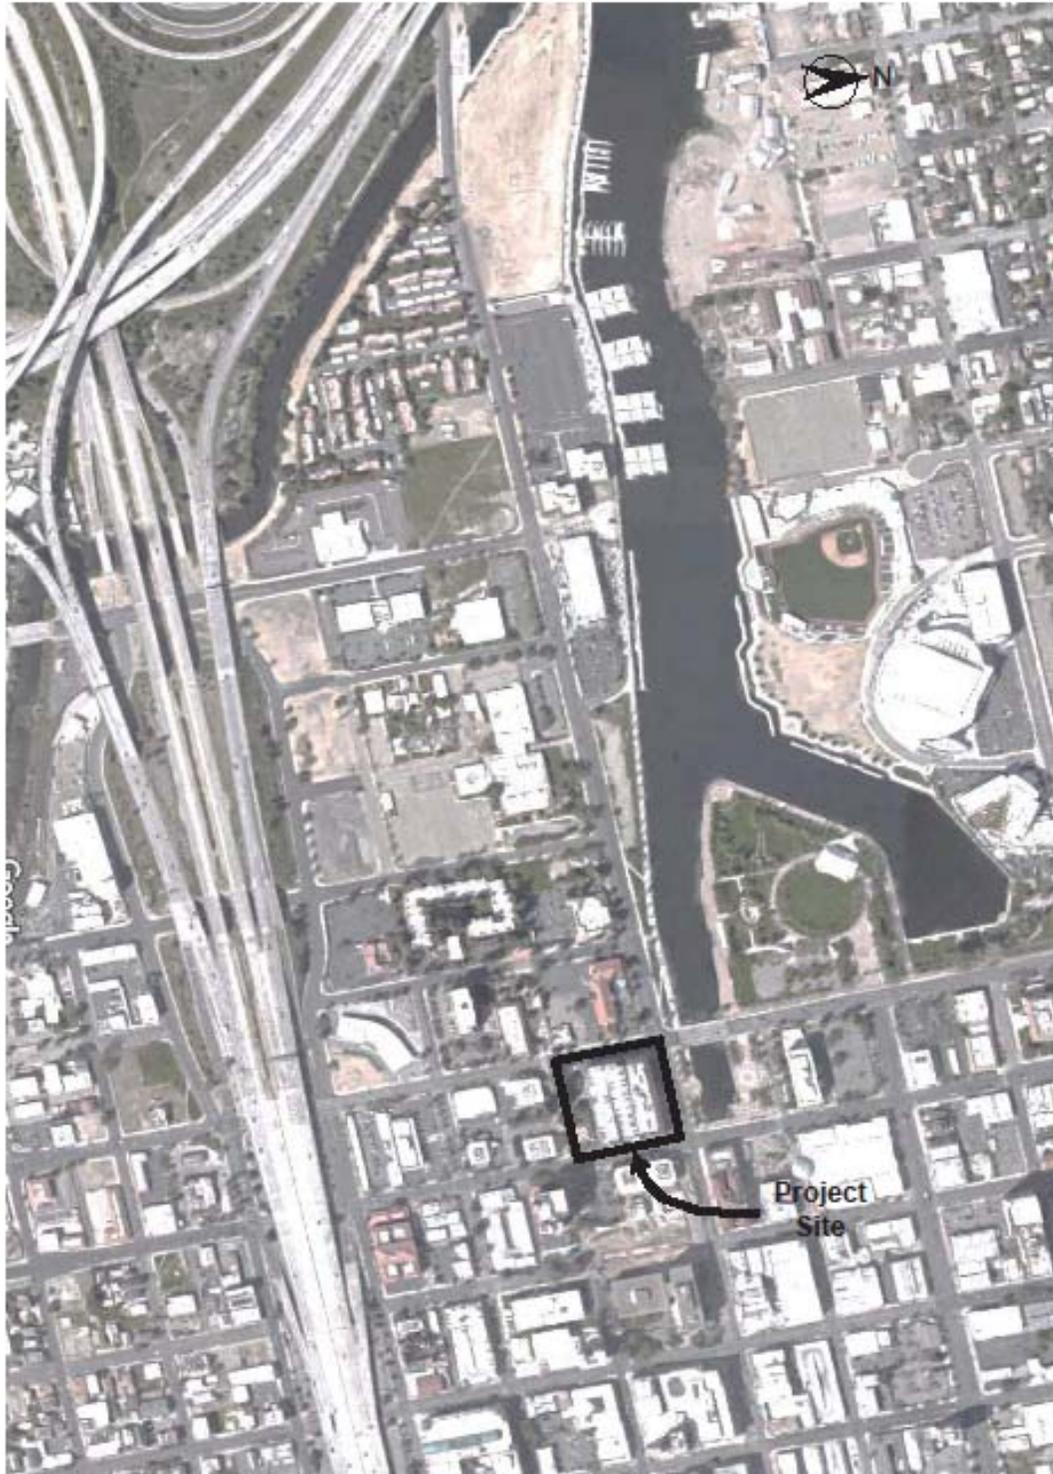

No.	Revised	By
Drawn by: EM		
Checked by: JW		
Scale: NTS		

*Police Department Chief's  
Office Tenant Improvement*

**CITY OF STOCKTON**  
DEPARTMENT OF PUBLIC WORKS

Approved by
_____ City Engineer
Date: _____
Drawing No. _____