


PHASING NOTES

- 1) UTILITIES AND EASEMENTS NECESSARY FOR FINAL MAP PHASING SHALL BE CONSTRUCTED AND RECORDED.
- 2) EACH PHASE SHALL BE REQUIRED TO CONSTRUCT FINISH IMPROVEMENTS AT THE TIME OF DEVELOPMENT AS REQUIRED BY THE CITY OF STOCKTON.
- 3) EXACT PHASING MAY ADJUST DEPEND ON ACTUAL MARKET DEMAND.

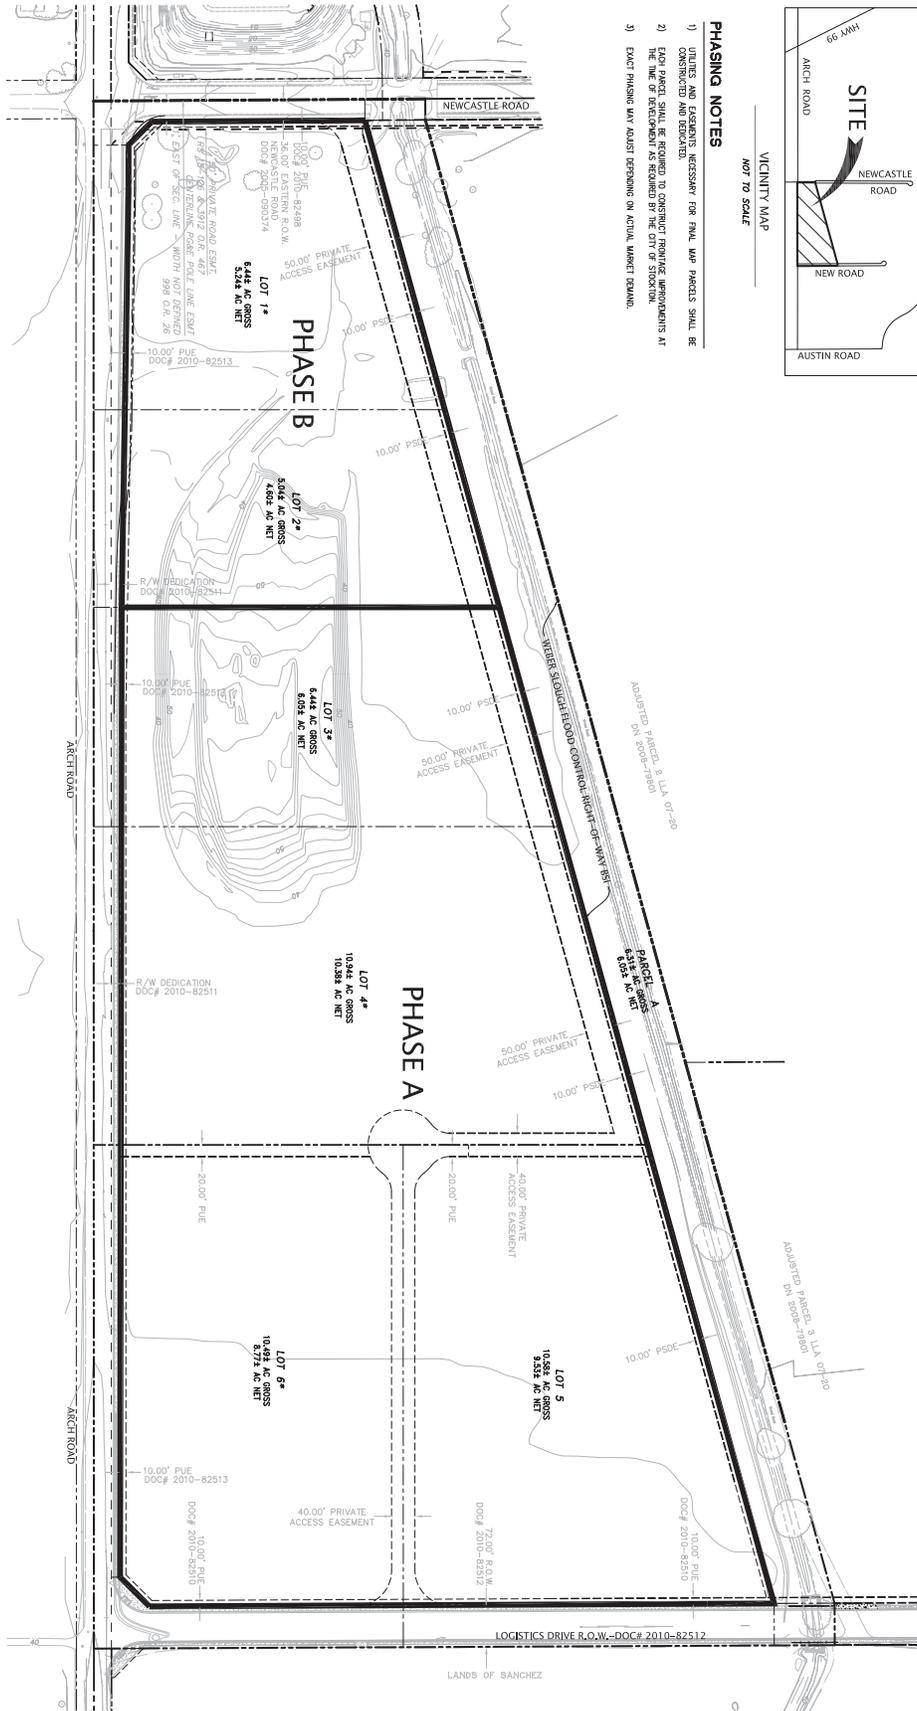

ILLUSTRATIVE PHASING PLAN
TOTAL AREA OF SUBDIVISION = 56,24 ± AC

VESTING TENTATIVE MAP TRACT NO. 3732
WITH PHASED FINAL MAPS
BEING A RESUBDIVISION OF ADJUSTED PARCEL 1 LLA 07-20 RECORDED
MAY 14, 2008 AS DOCUMENT
NO. 2008-79801 SAN JOAQUIN COUNTY RECORDS CALIFORNIA

KIER & WRIGHT
CIVIL ENGINEERS & SURVEYORS, INC.
1233 Quarry Lane, Suite 145
Pleasanton, California 94566
925.249-6555
Fax 925.249-6563

NO.	REVISION	BY	NO.	REVISION	BY
1			1		
2			2		
3			3		
4			4		
5			5		

Z:\2007\A07567-54\unmap\A07567-TM 2007.dwg 11/2/2012 12:48:57 PM P01

DATE: 08/06/2012
SCALE: 1" = 100'
DESIGNER: LAM
JOB NO.: A07567-54
SHEET: 3
SHEETS: 3