


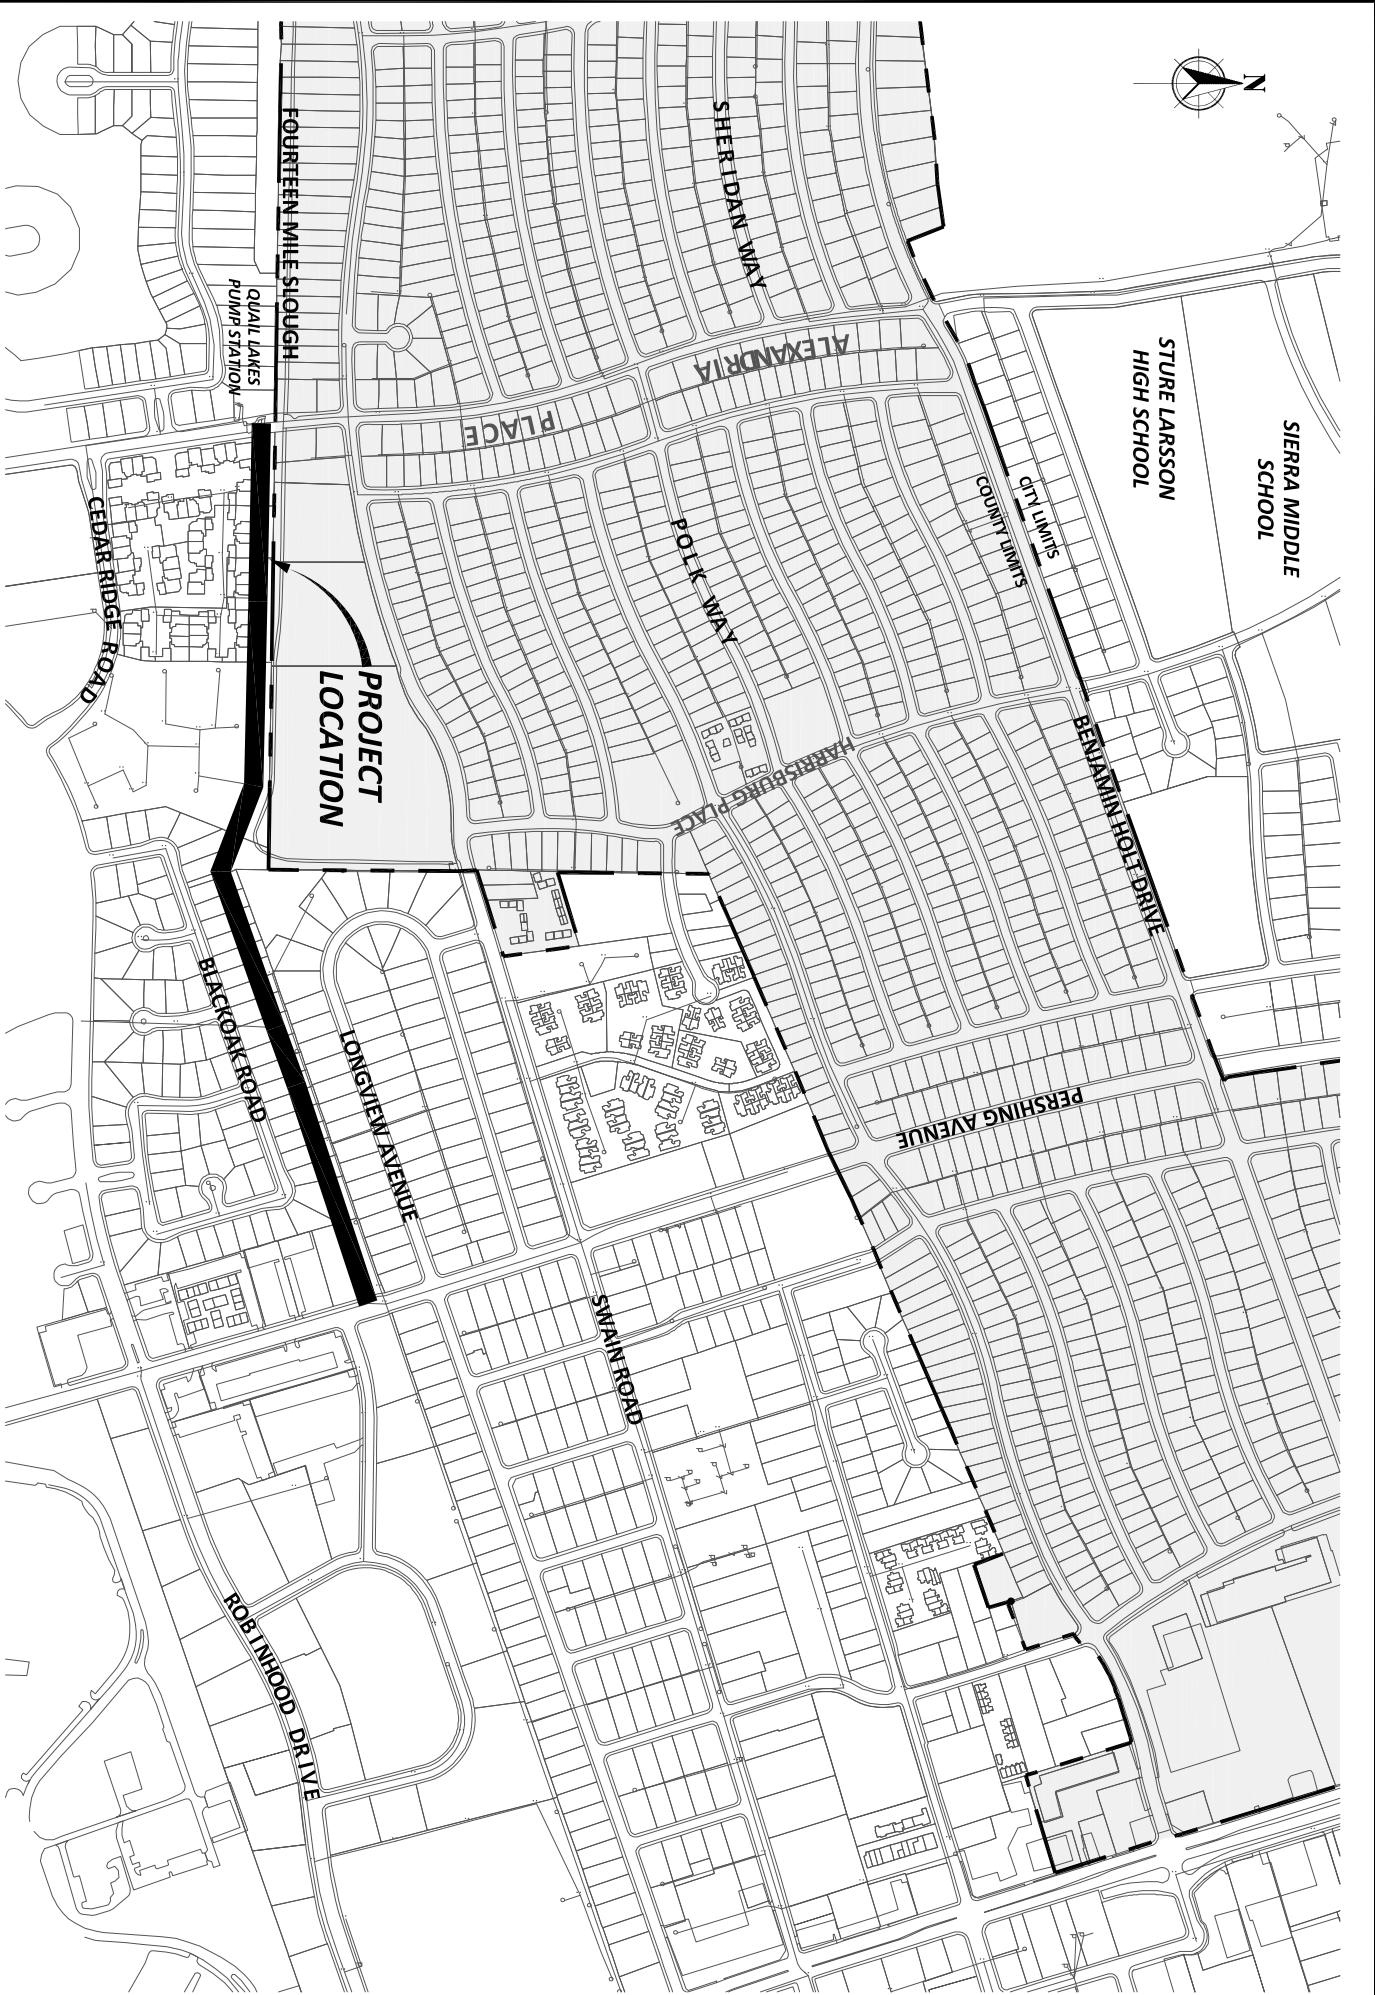

SCALE:	NONE
DRAWN BY:	R. ALVAREZ
DATE:	MAY 2017

**BLACK OAK PUBLIC UTILITY EASEMENT SANITARY SEWER REHABILITATION
PROJECT NO. M15003
(VICINITY MAP)**