


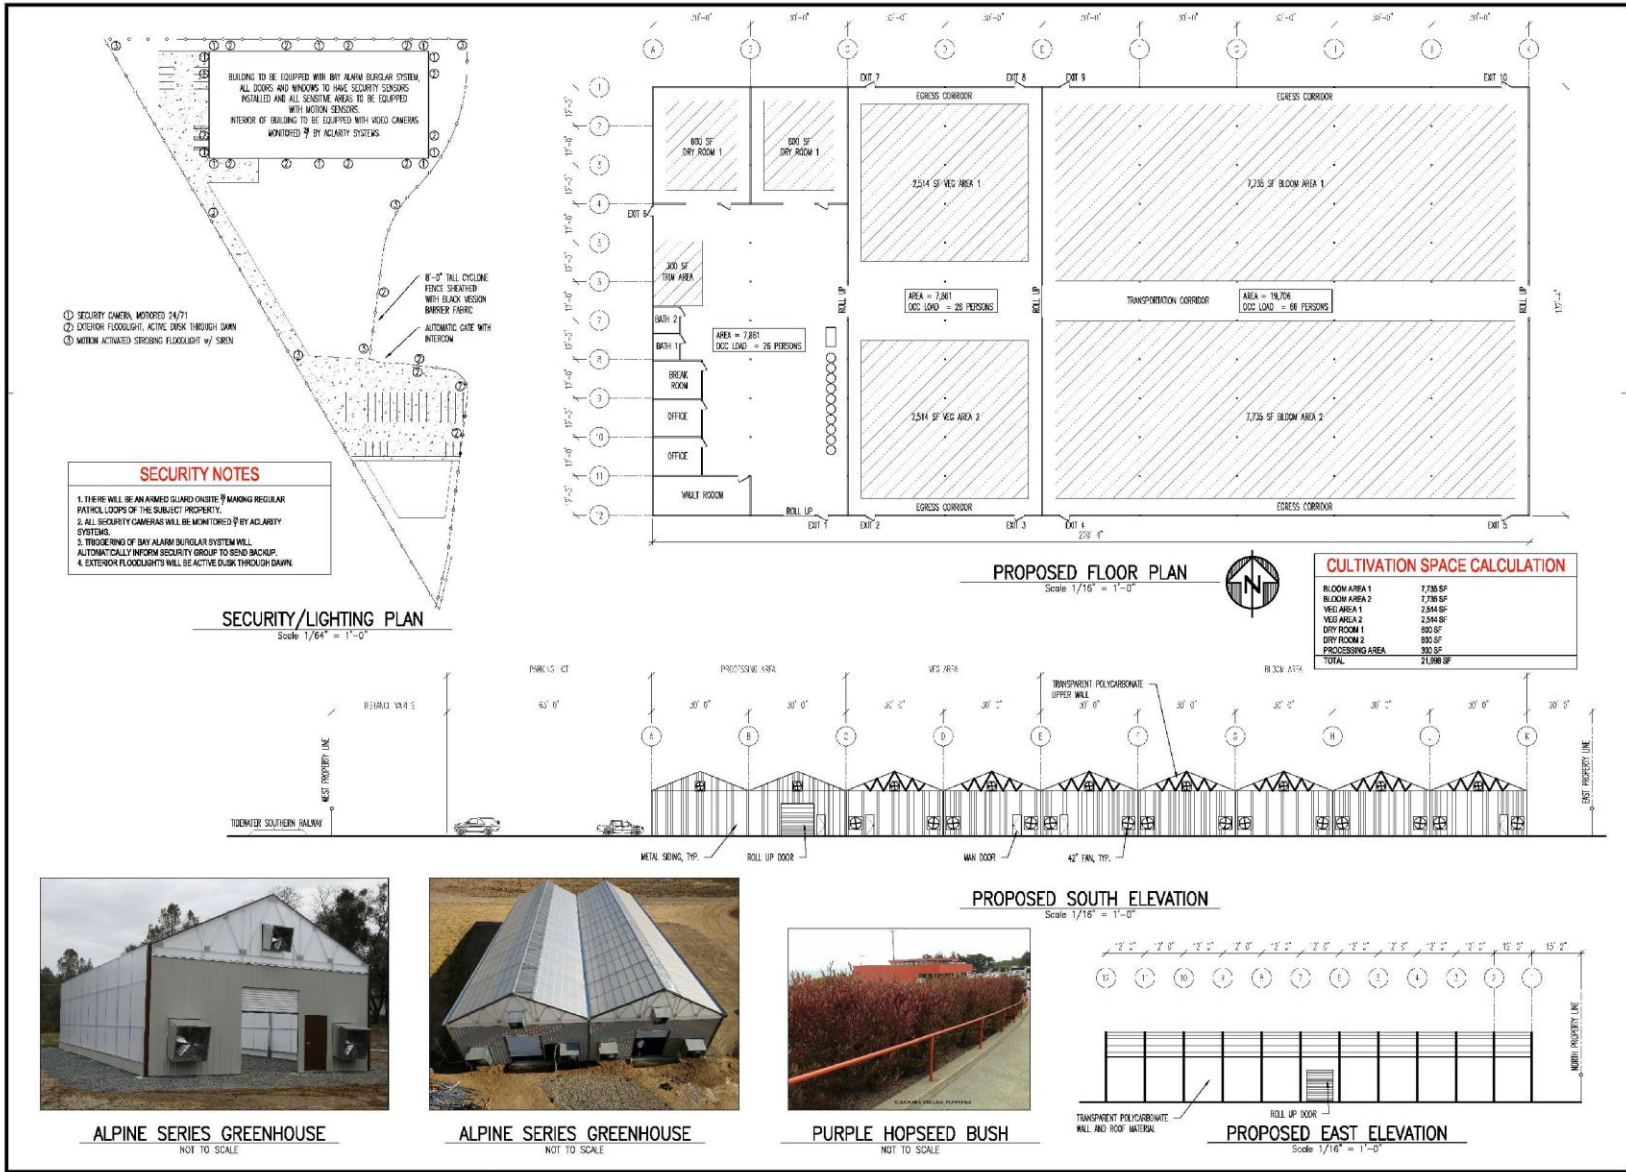

BSG ENGINEERING

1386 River St. Apt. 203
San Francisco, California 94115
Phone: 415-521-8555
Email: bsgengr@gmail.com

**STOCKTON GREENHOUSE
PROJECT
BLOOM INNOVATIONS**

7979 SOUTH AIRPORT WAY
STOCKTON, CA 95206

REVISIONS	
DATE	DESCRIPTION

**FLOOR PLAN
SITE MAP**

