


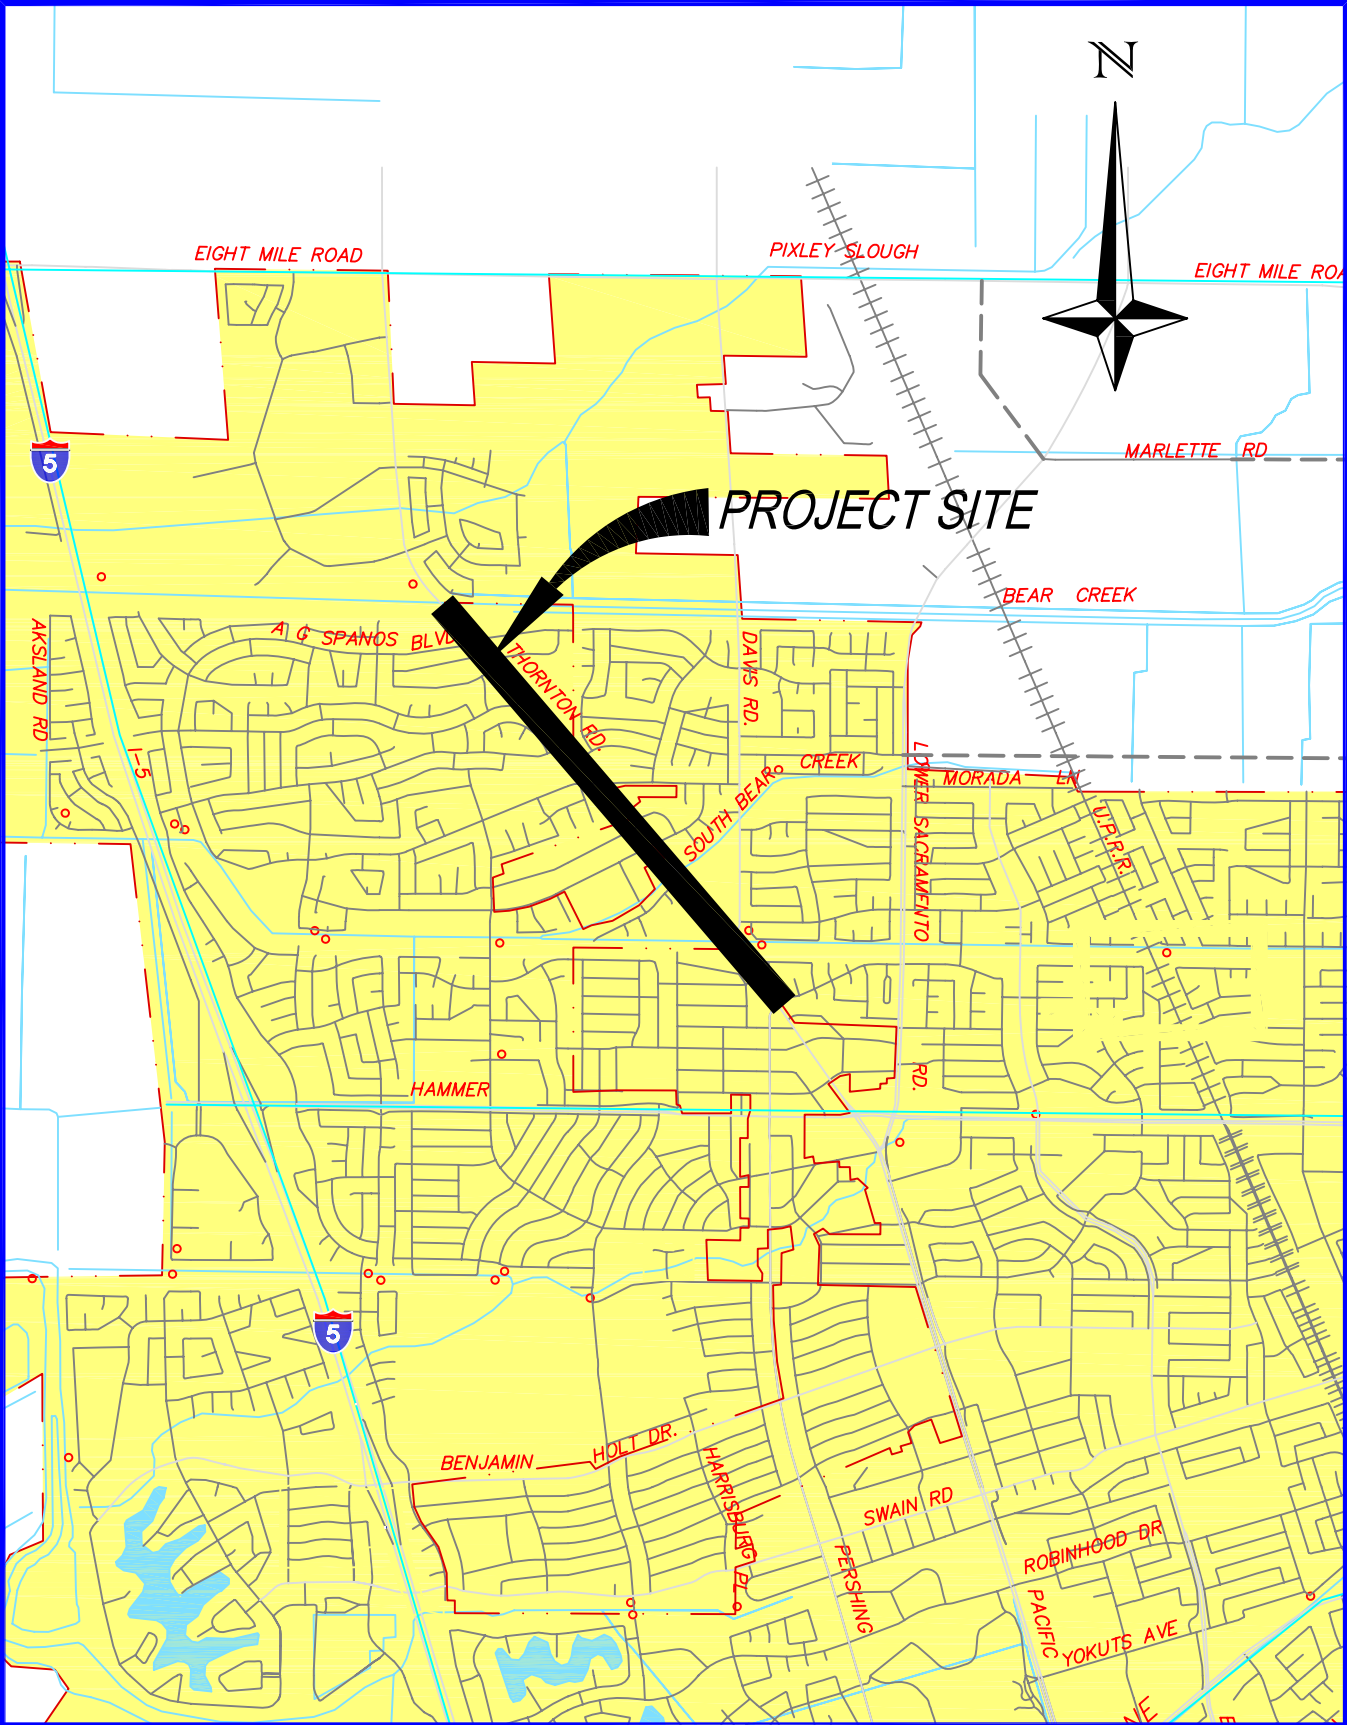

NO.	REV. DATE	BY	APRVD.	Thornton Road Widening Pershing Av to Bear Creek Bridge VICINITY MAP	APPROVED BY	
DWG. BY					CITY ENGINEER	
CK. BY				CITY OF STOCKTON DEPARTMENT OF PUBLIC WORKS	DATE	DRAWING NO.
SCALE						