

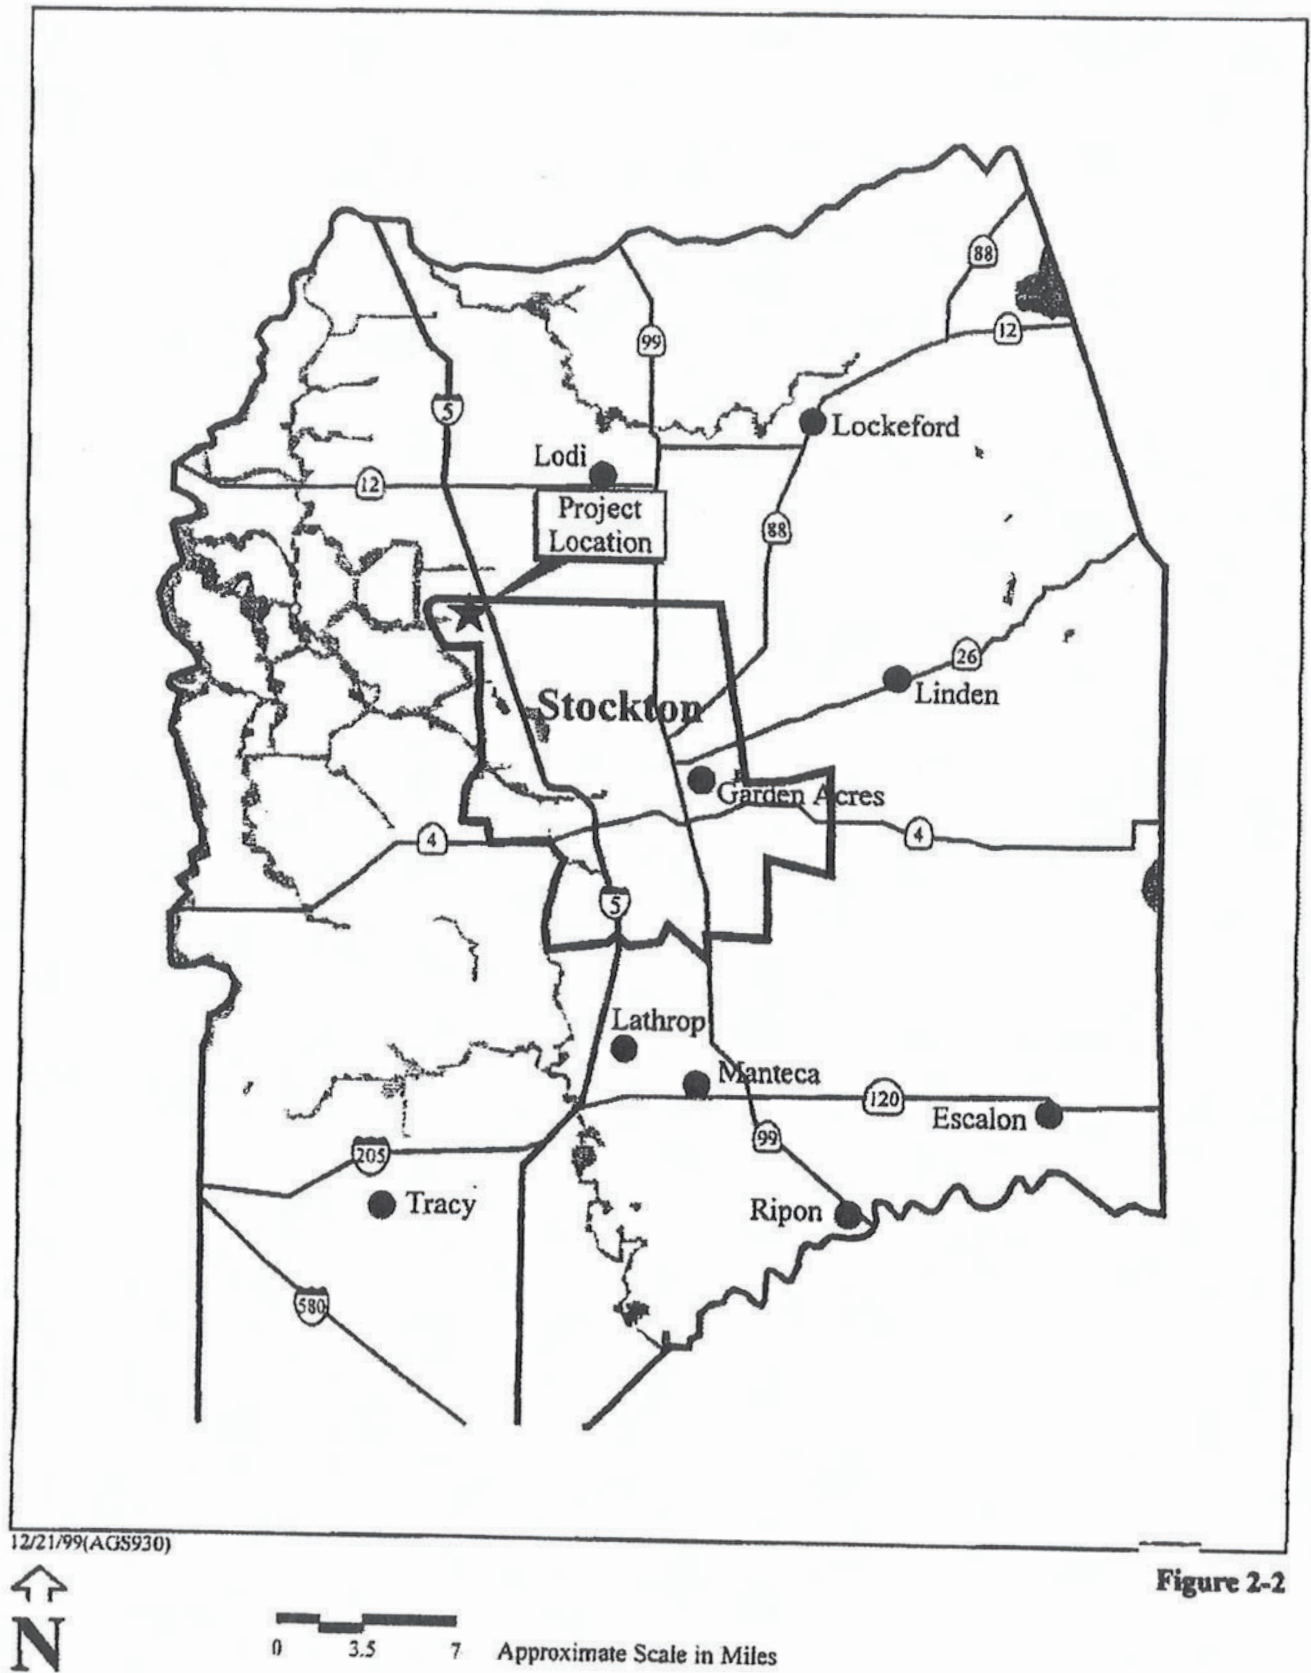


FIGURE 2-2: PROJECT LOCATION MAP 2-3

Spanos Park West
DA Boundary (red)



PROPOSED MASTER DEVELOPMENT PLAN SPANOS PARK WEST

Spanos Business Park West

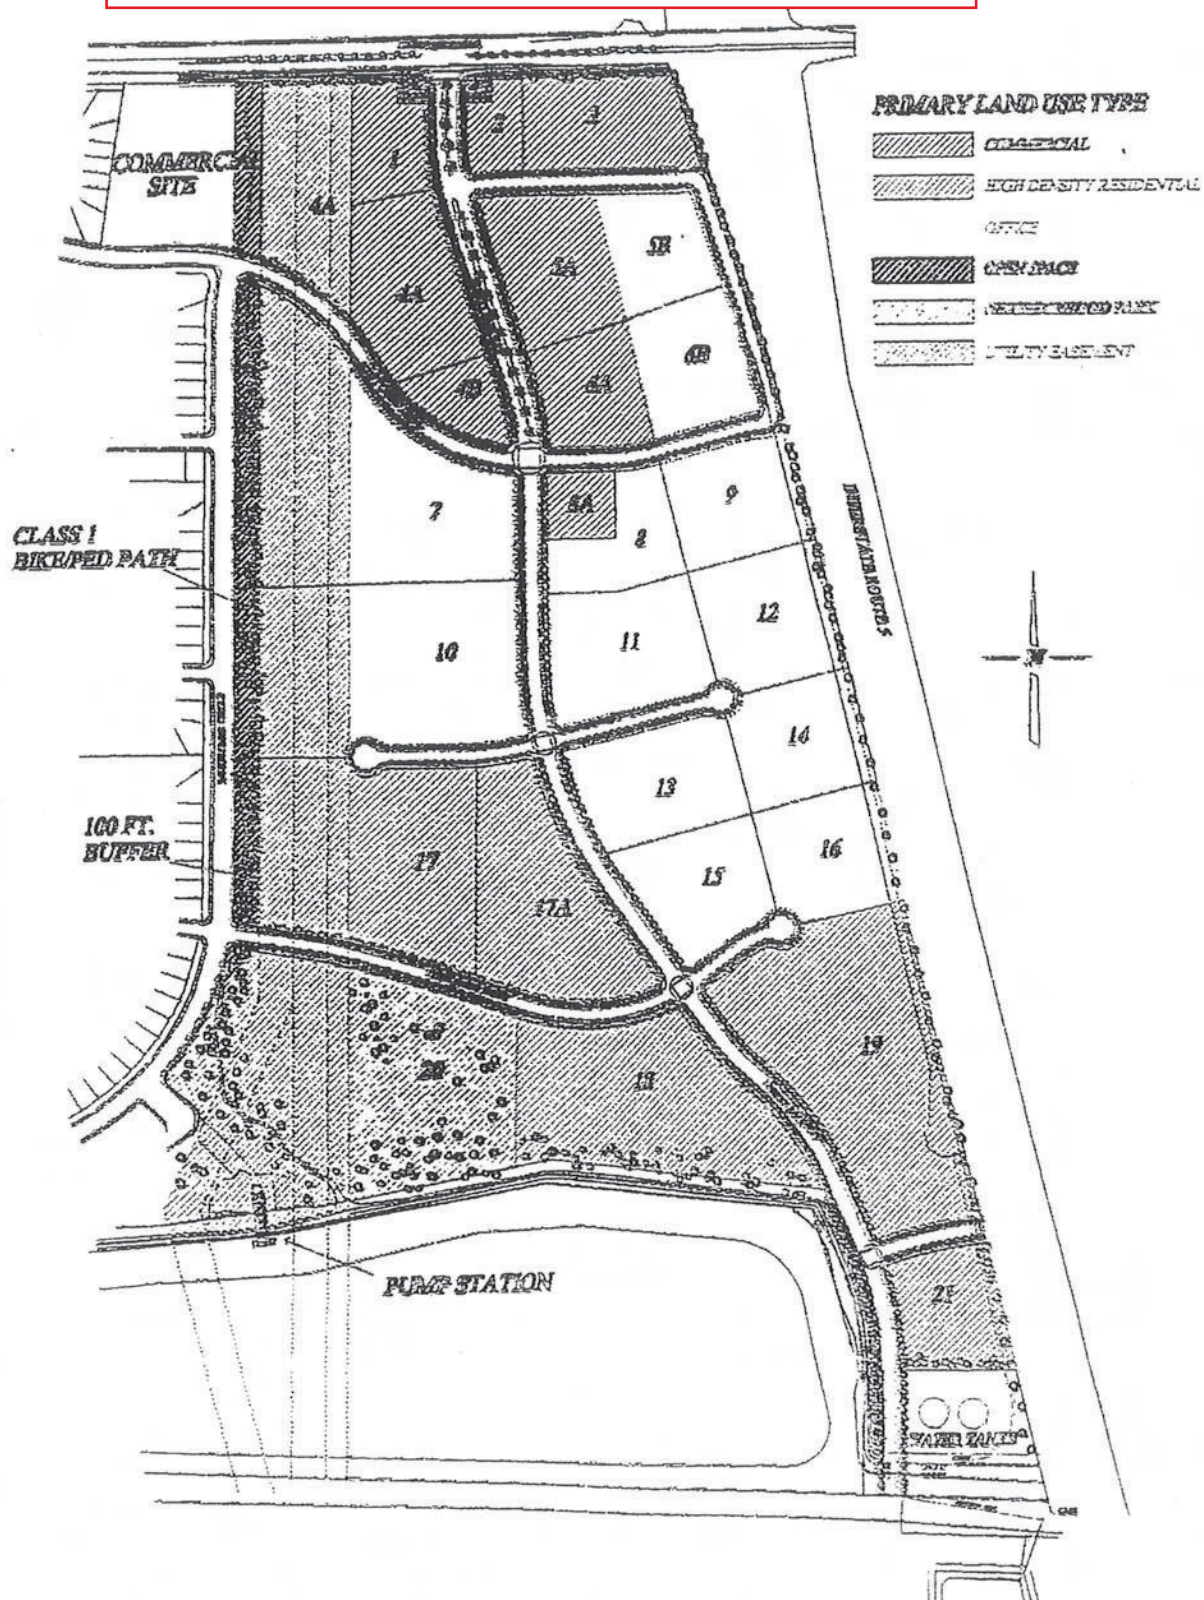


FIGURE 3.1 CONCEPTUAL SITE PLAN