


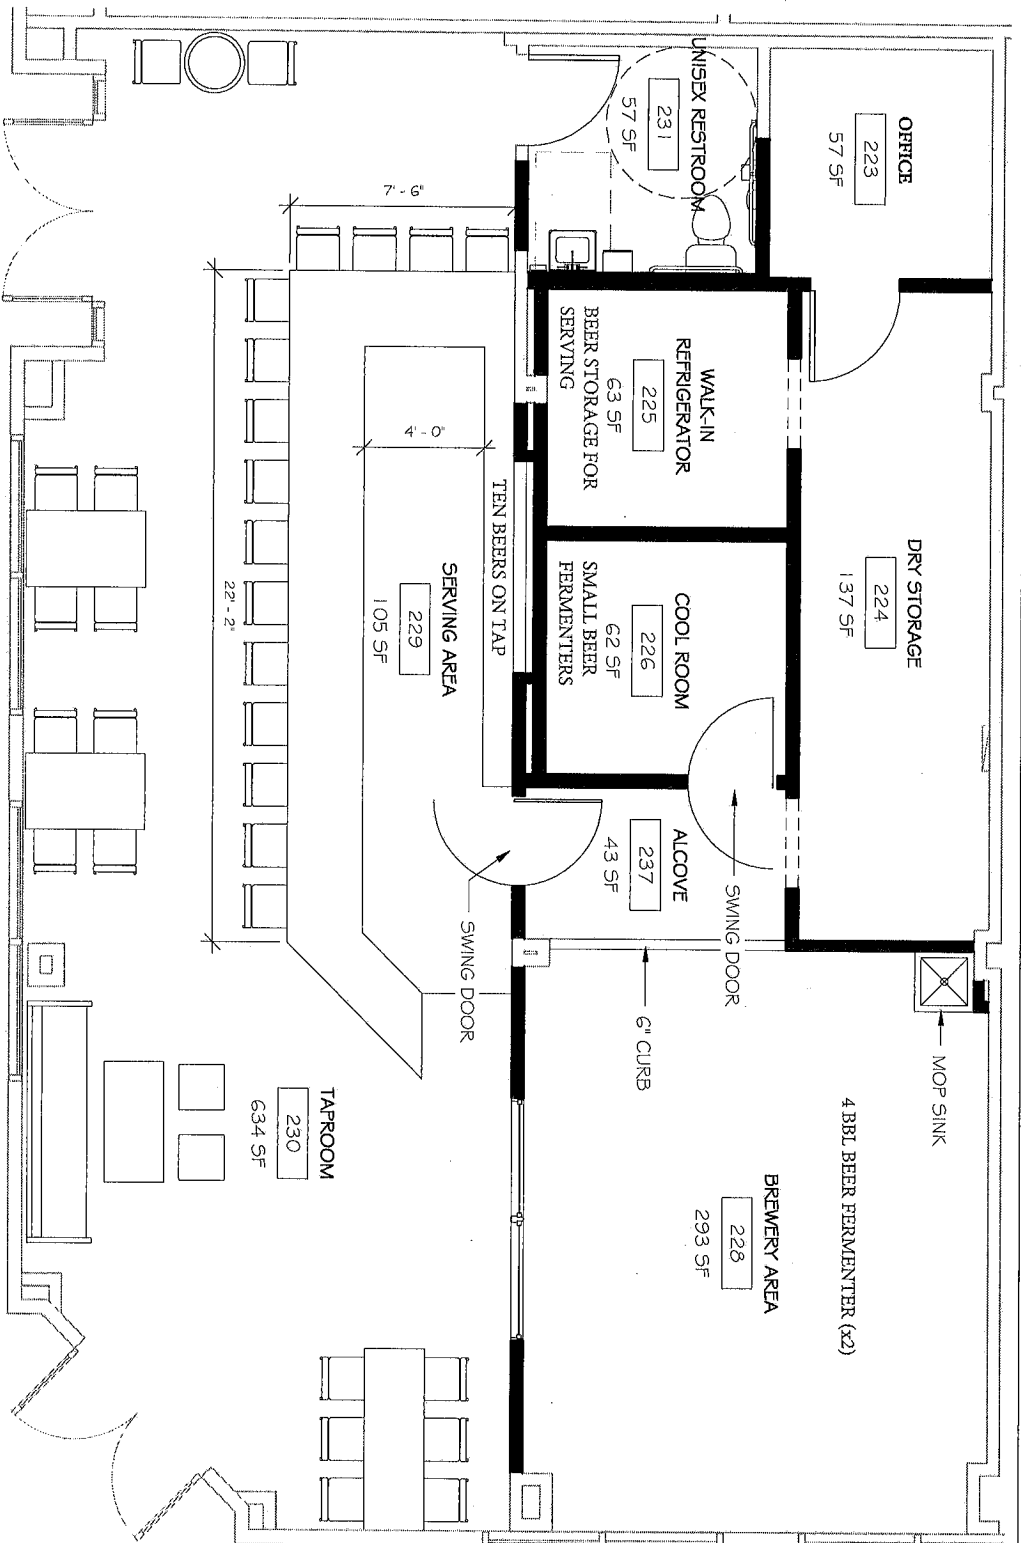

1 CHANNEL BREWERY
1/4" = 1'-0"



CHANNEL BREWERY BELDING BUILDING

No.	Description	Date

SCHEMATIC DESIGN		
Project number	20151016	A-200
Date	12/07/2015	
Drawn by	Author	
Checked by	Checker	Scale 1/4" = 1'-0"