



**LOCATION MAP**  
NOT TO SCALE

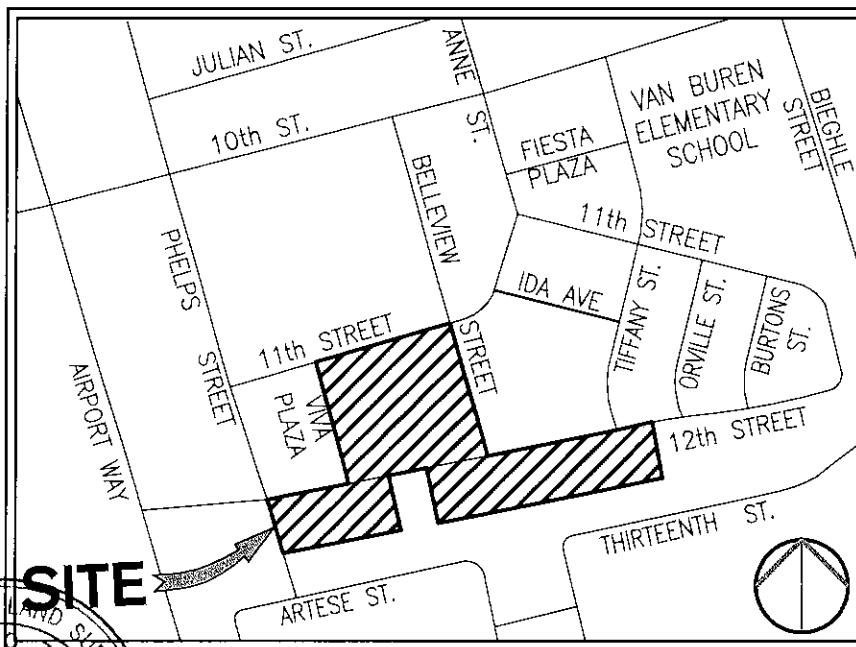


**VICINITY MAP**  
NOT TO SCALE

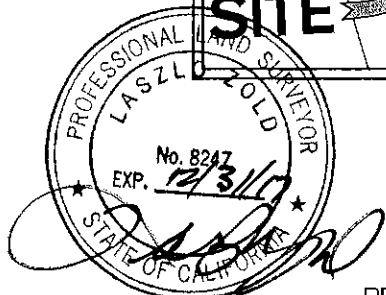

PREPARED BY SIEGFRIED ENGINEERING, INC.

SHEET 1 OF 3

REV. NO.	REV. DATE	REV. BY	<b>SANITARY SEWER EASEMENT ABANDONMENT</b>	APPROVED BY:  CITY ENGINEER
DIGITIZED			<b>CITY OF STOCKTON</b> DEPARTMENT OF PUBLIC WORKS	DATE
DWG. BY	SG	SCALE		DRAWING NO.
CK. BY	LZ			

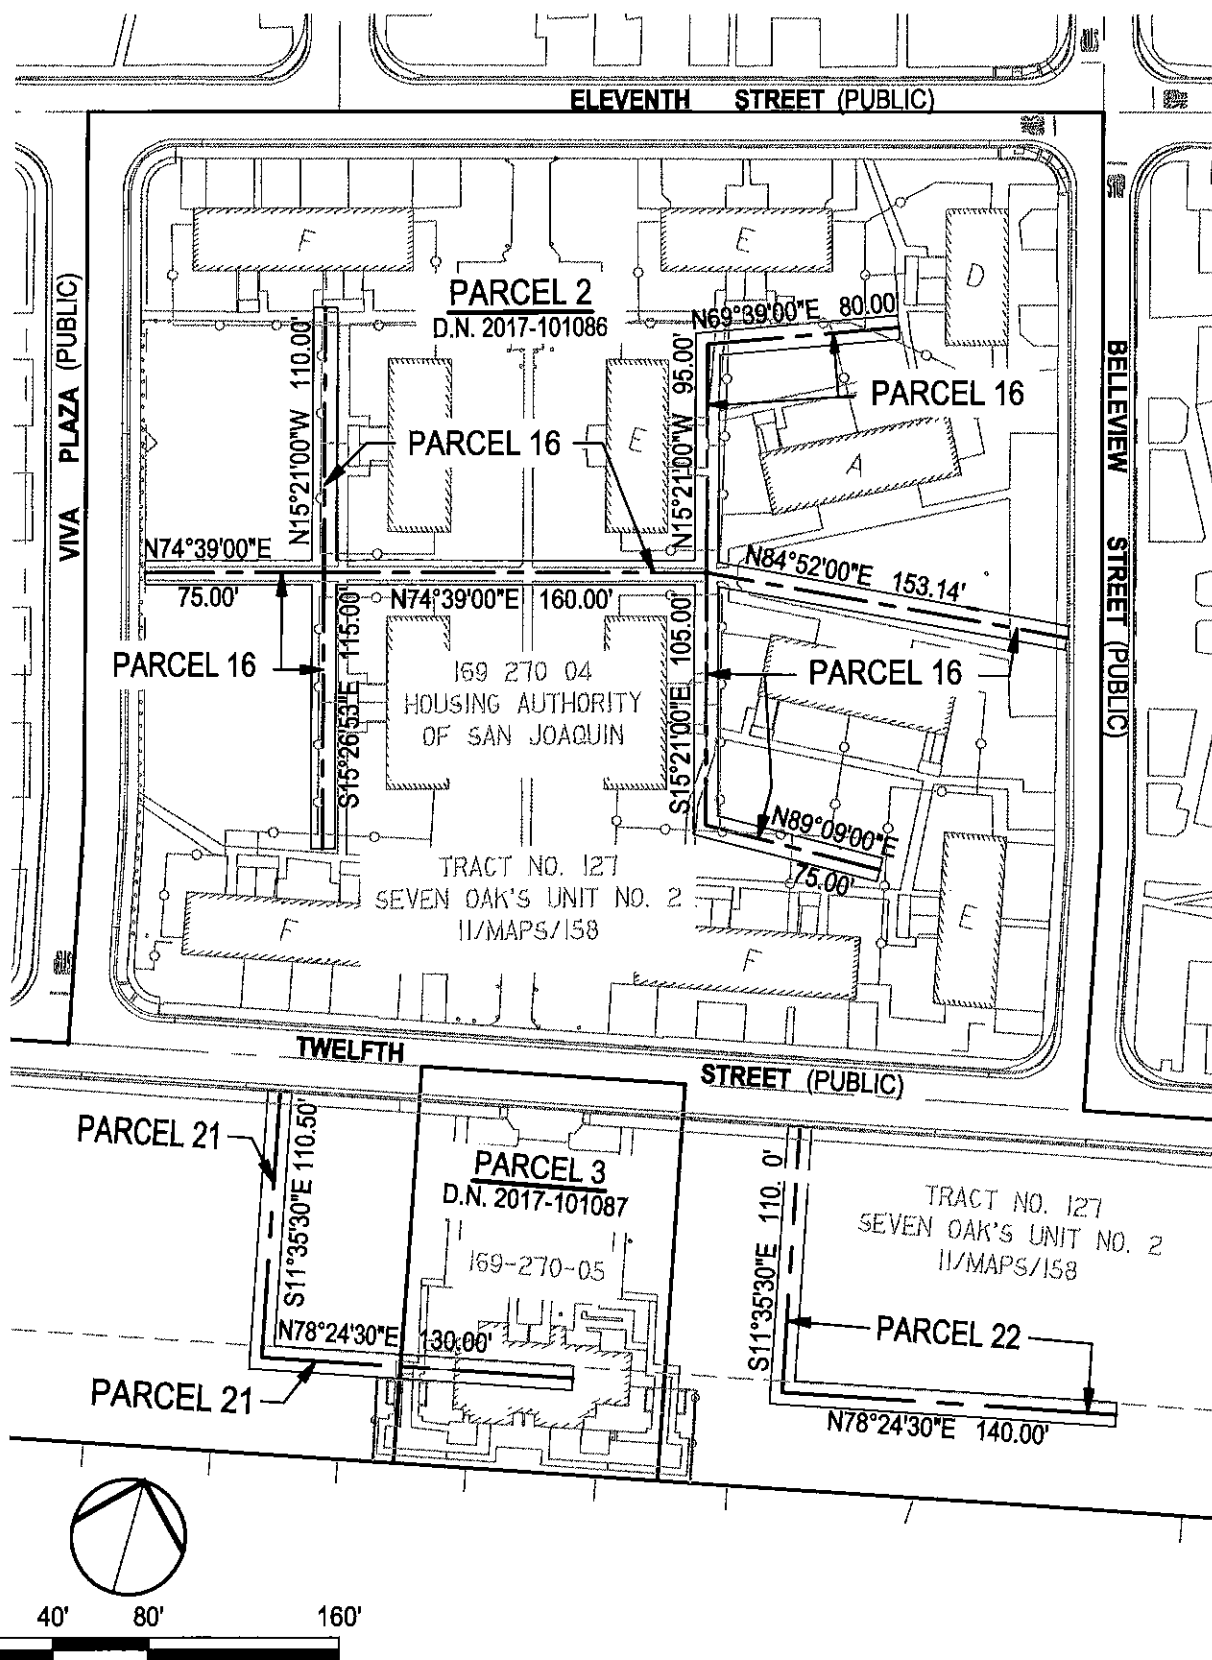



0' 40' 80' 160'

SCALE: 1"=80'

PREPARED BY SIEGFRIED ENGINEERING, INC.

SHEET 2 OF 3

REV. NO.	REV. DATE	REV. BY	<b>SANITARY SEWER EASEMENT ABANDONMENT</b>		APPROVED BY:	
DIGITIZED			<b>CITY OF STOCKTON</b> DEPARTMENT OF PUBLIC WORKS		CITY ENGINEER	
DWG. BY	SG	SCALE			DATE	DRAWING NO.
CK. BY	LZ					

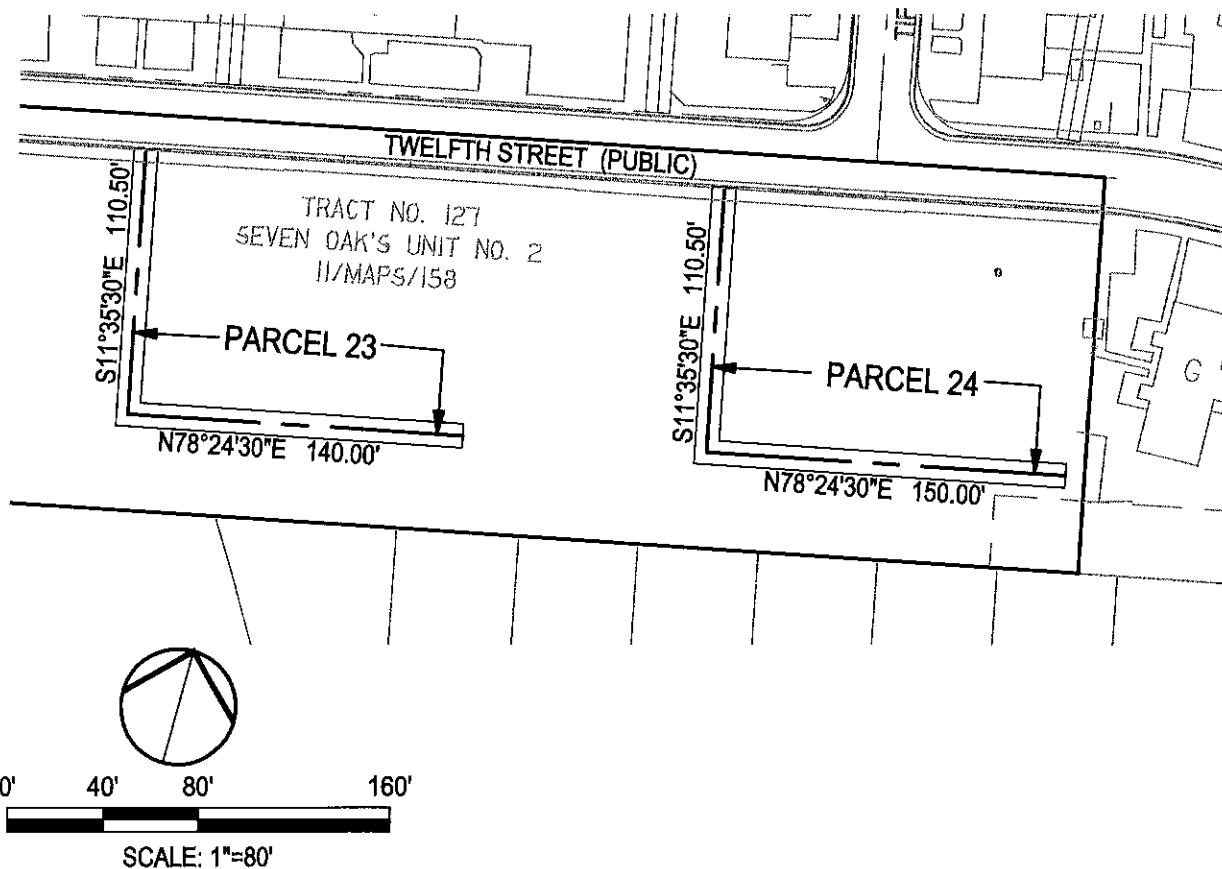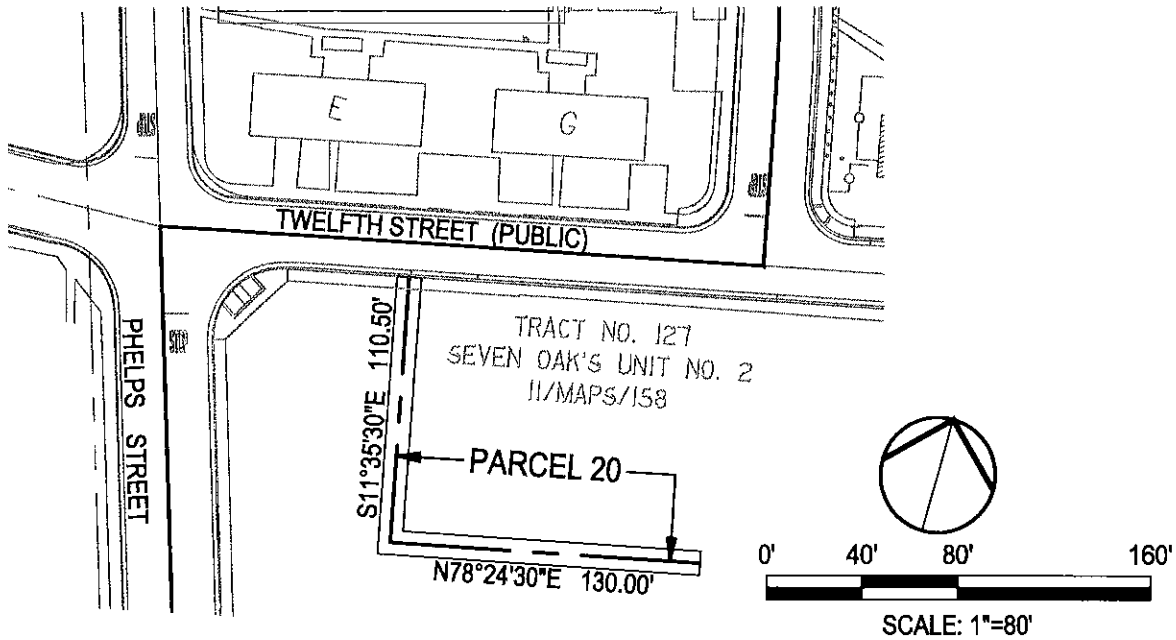

PREPARED BY SIEGFRIED ENGINEERING, INC.

SHEET 3 OF 3

REV. NO.	REV. DATE	REV. BY	SANITARY SEWER EASEMENT ABANDONMENT		APPROVED BY:	
DIGITIZED			CITY OF STOCKTON DEPARTMENT OF PUBLIC WORKS		CITY ENGINEER	
DWG. BY	SG	SCALE			DATE	DRAWING NO.
CK. BY	LZ					