


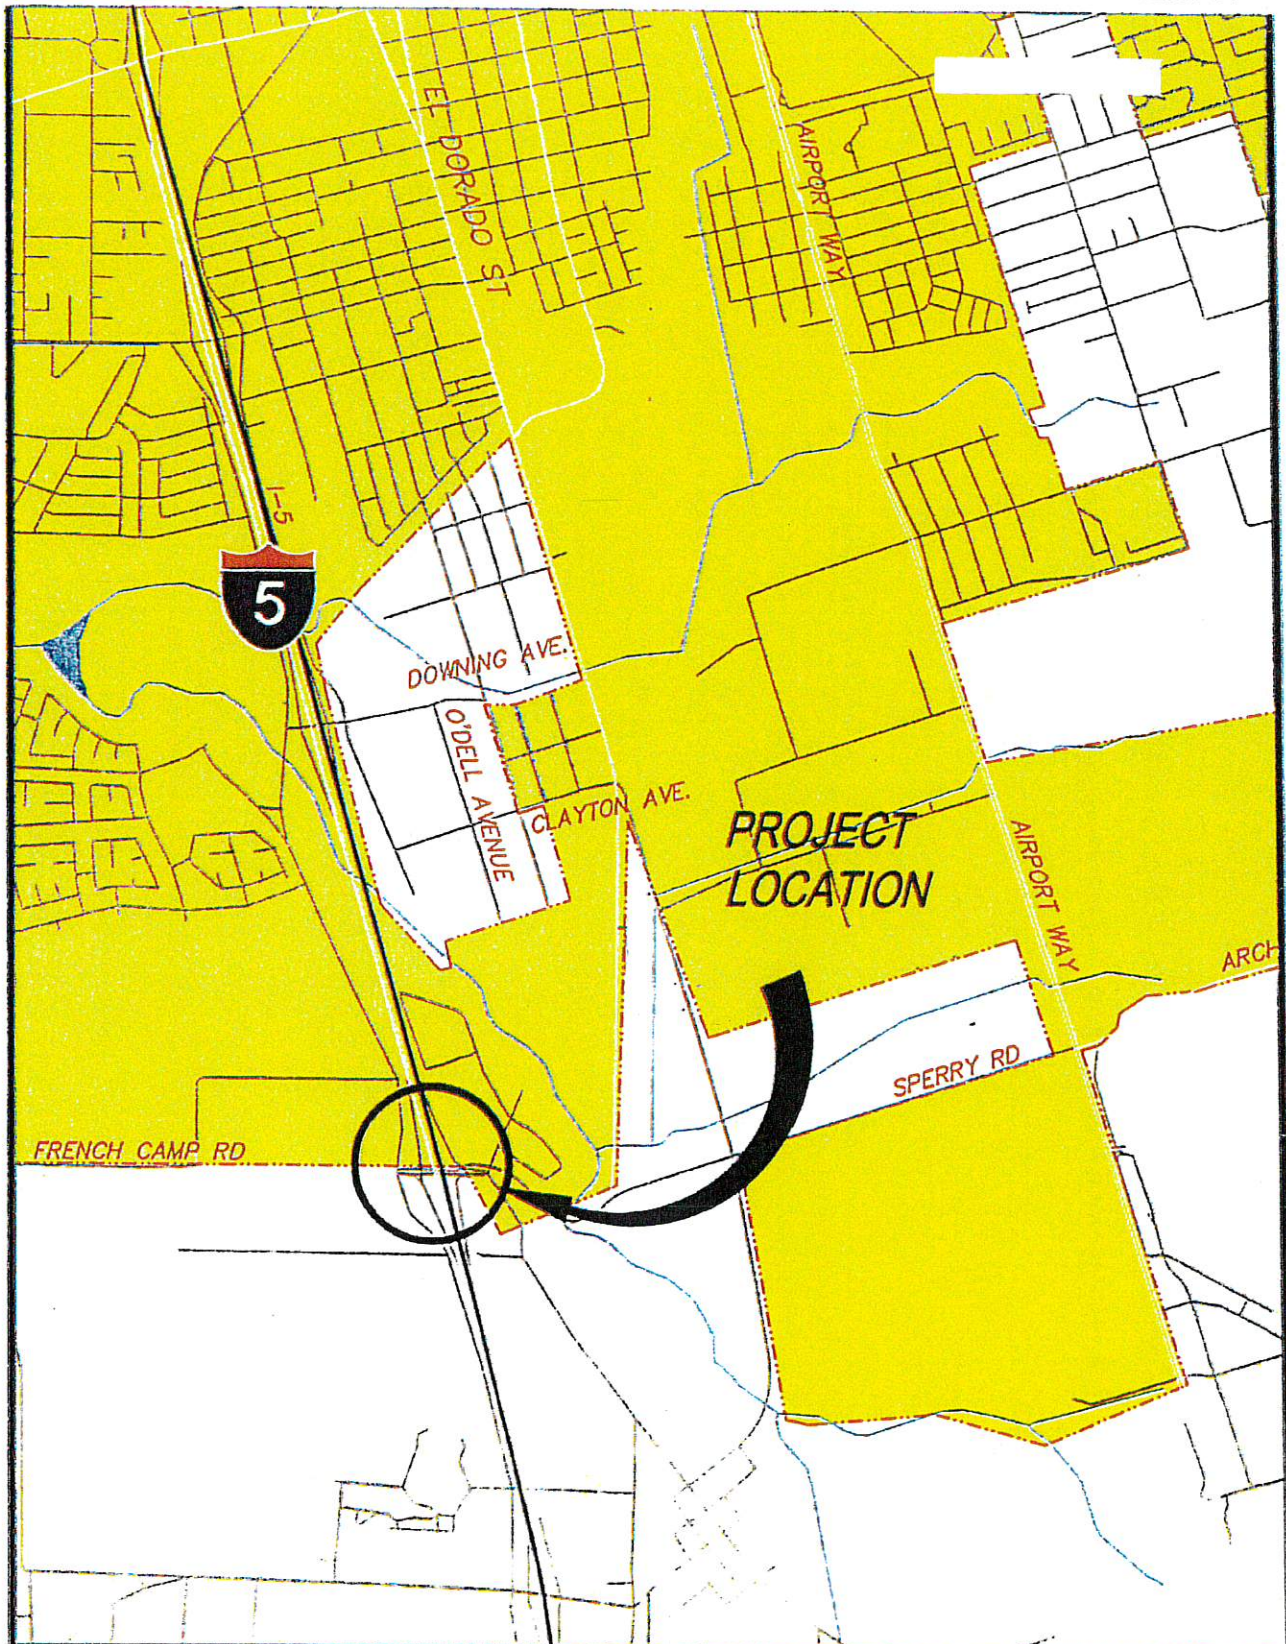

NO.	REV.	DATE	BY	APRVD.	I-5/FRENCH CAMP ROAD INTERCHANGE CITY OF STOCKTON DEPARTMENT OF PUBLIC WORKS	APPROVED BY	
DNG. BY						CITY ENGINEER	
CHK. BY						DATE	DRAWING NO.
SCALE							