


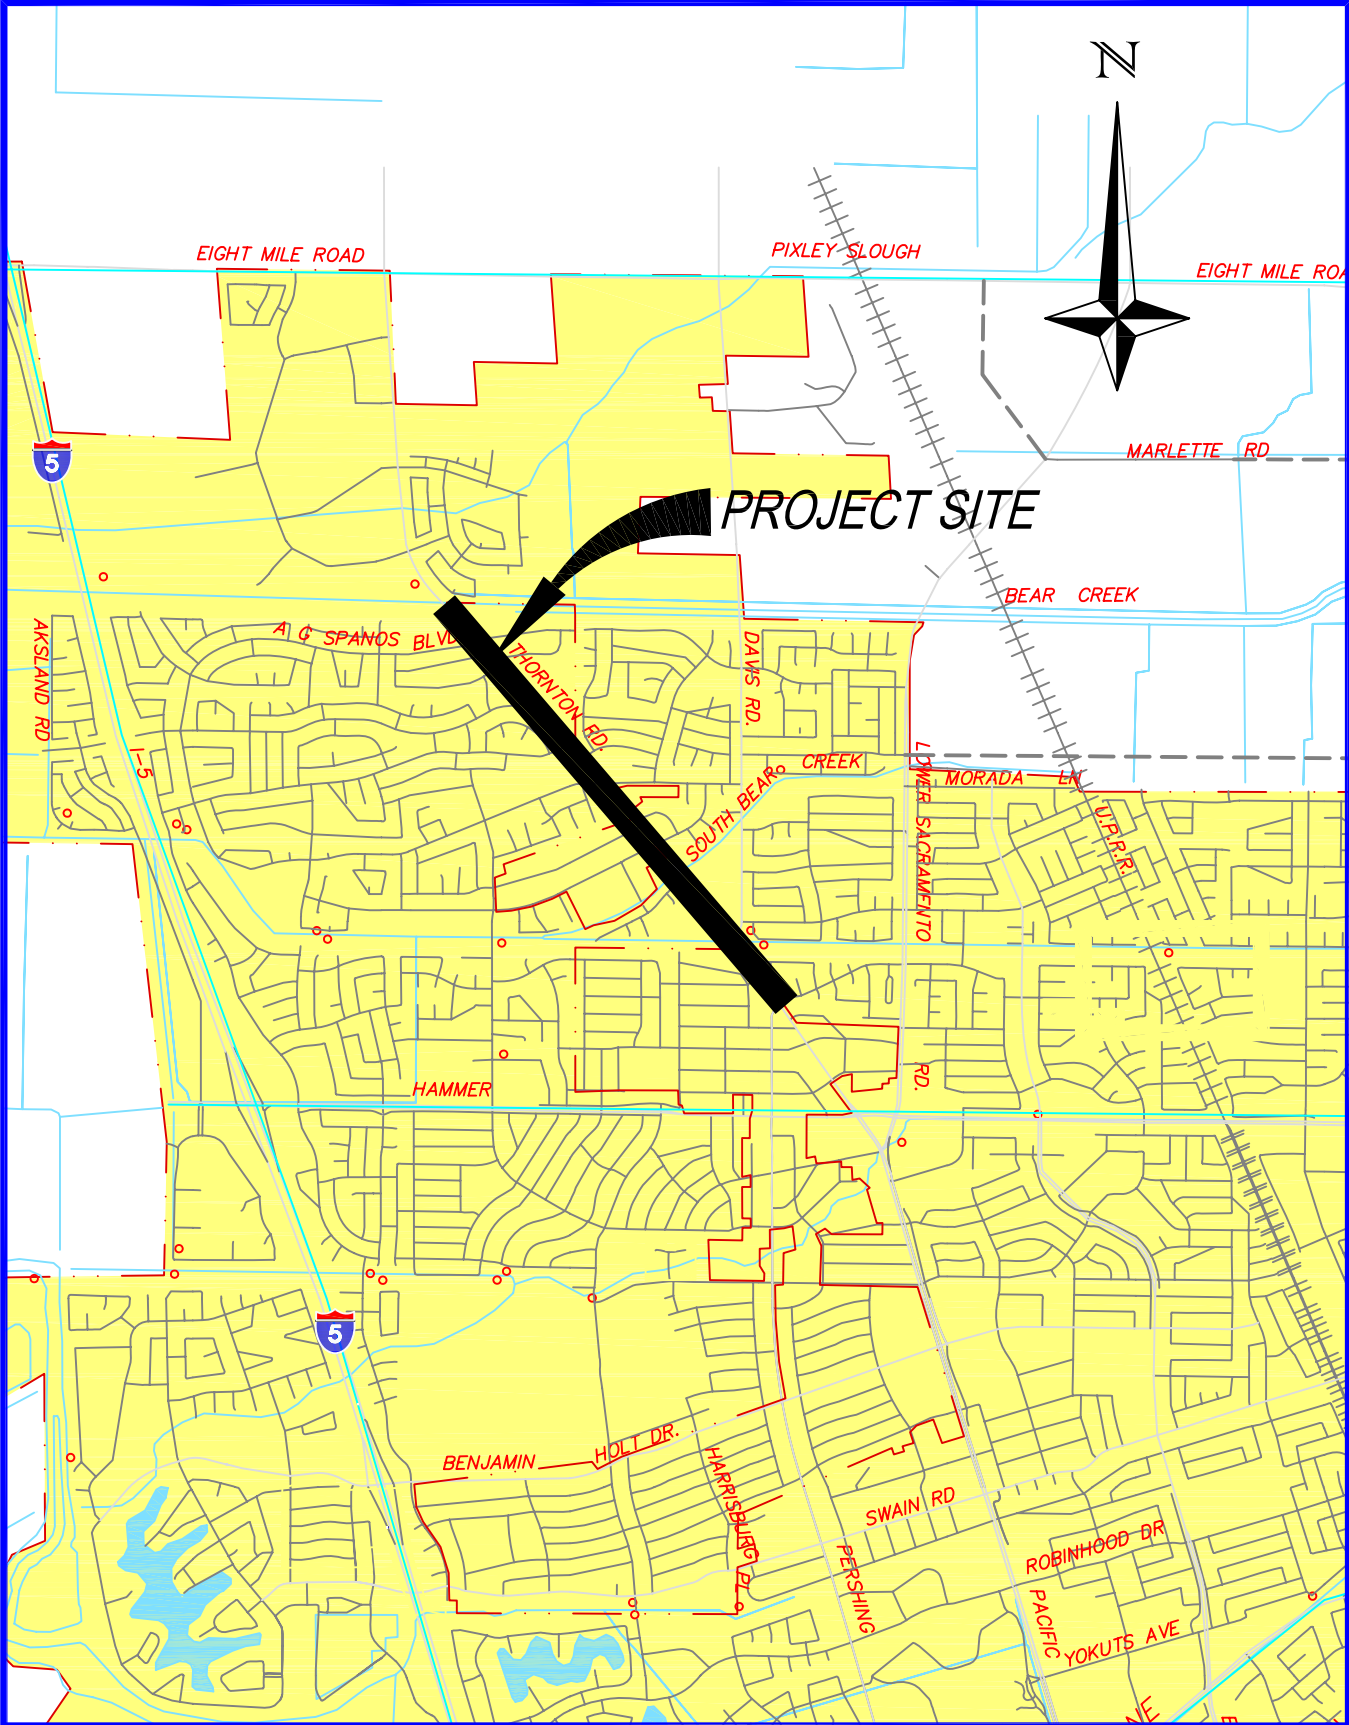

|         |           |    |        |                                                                            |               |             |
|---------|-----------|----|--------|----------------------------------------------------------------------------|---------------|-------------|
| NO.     | REV. DATE | BY | APRVD. | Thornton Road Widening<br>Pershing Av to Bear Creek Bridge<br>VICINITY MAP | APPROVED BY   |             |
|         |           |    |        |                                                                            |               |             |
| DWG. BY |           |    |        | CITY OF STOCKTON<br>DEPARTMENT OF PUBLIC WORKS                             | CITY ENGINEER |             |
| CK. BY  |           |    |        |                                                                            | DATE          | DRAWING NO. |
| SCALE   |           |    |        |                                                                            |               |             |