


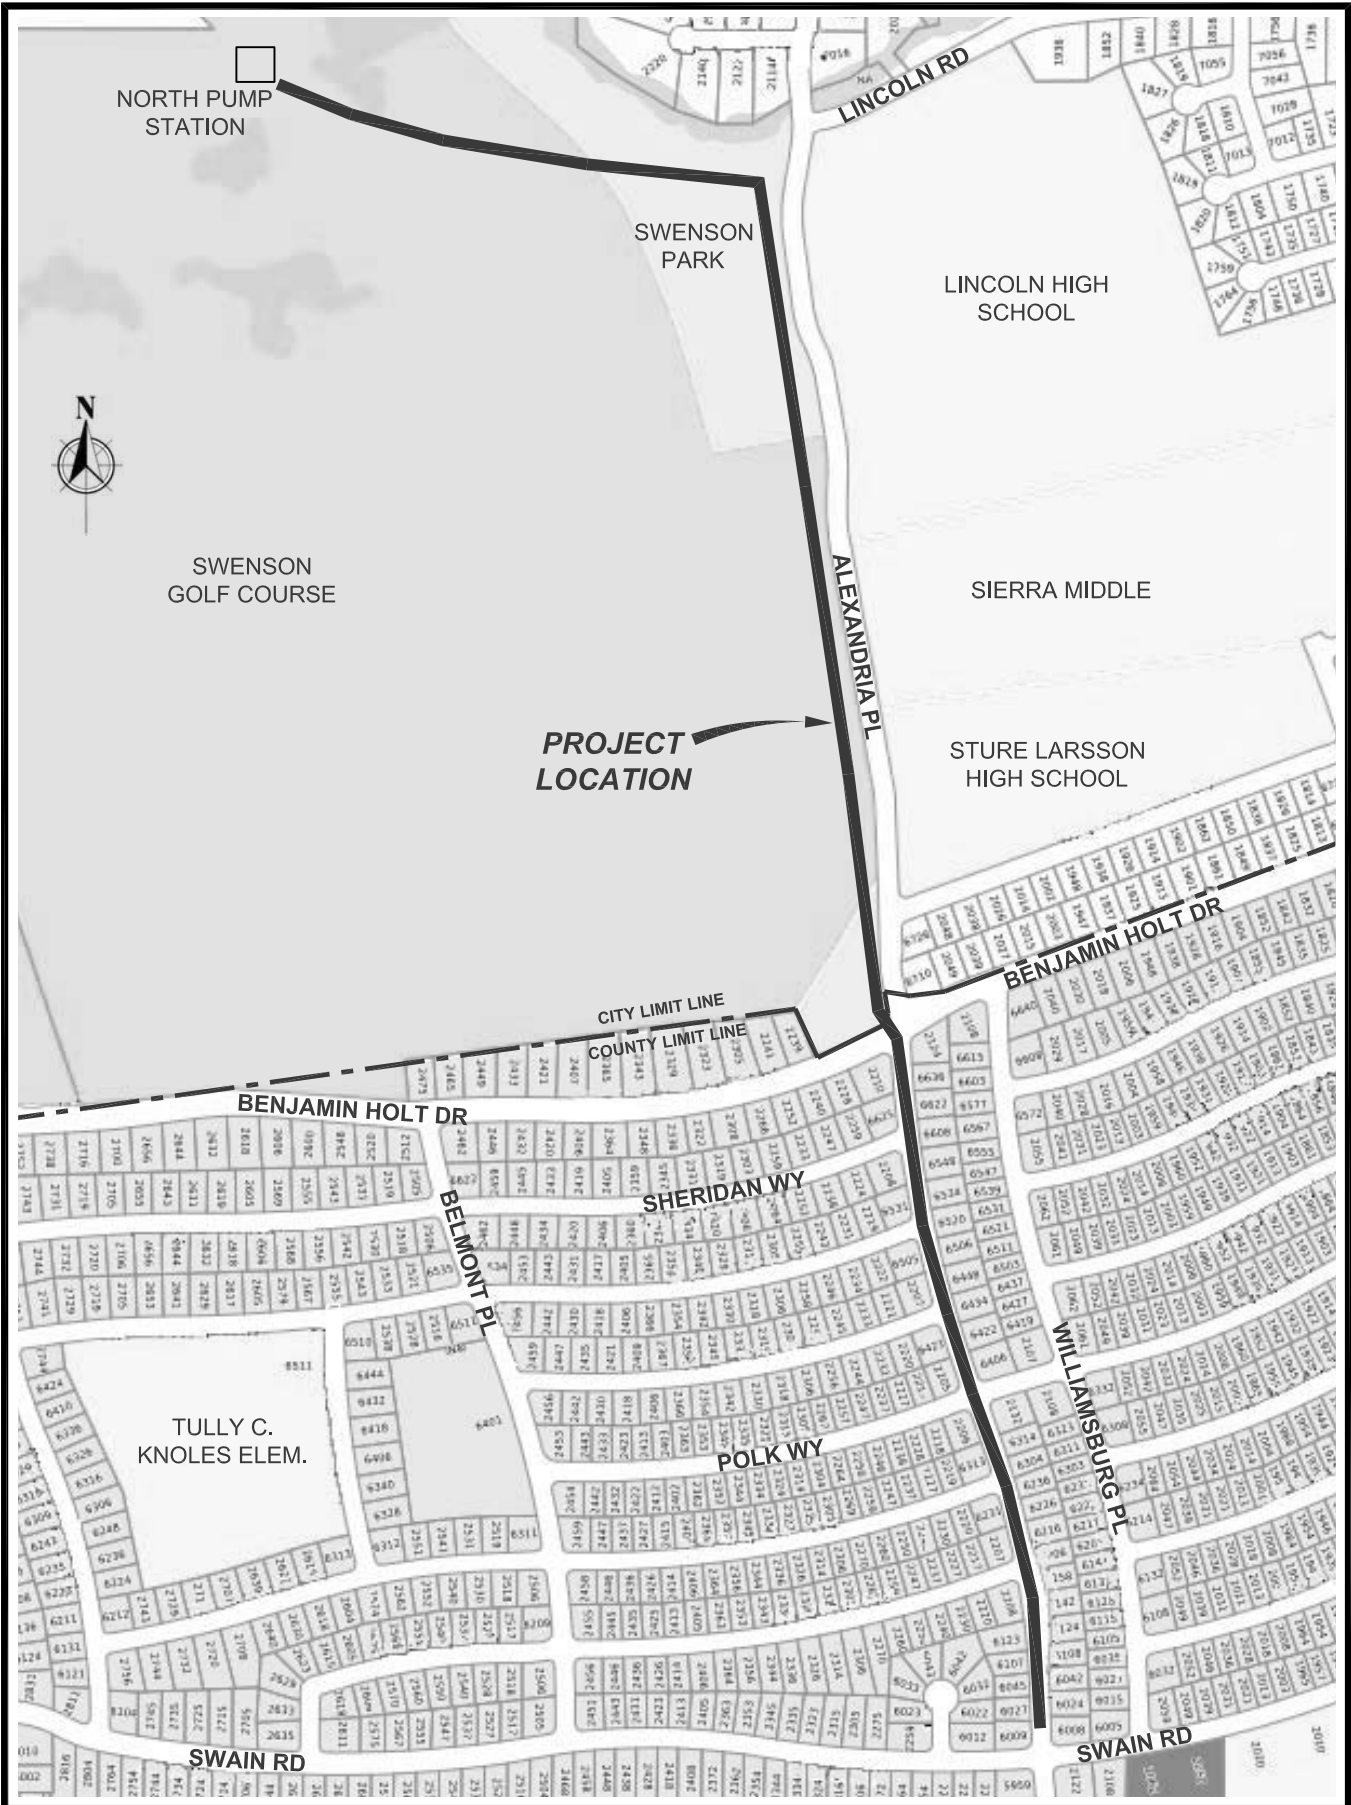

DRAWN BY:	RA
DATE:	05/30/18
SCALE:	NONE

**ALEXANDRIA PLACE SEWER TRUNK LINE
PROJECT NO. M15001**

CITY OF STOCKTON
DEPARTMENT OF PUBLIC WORKS