


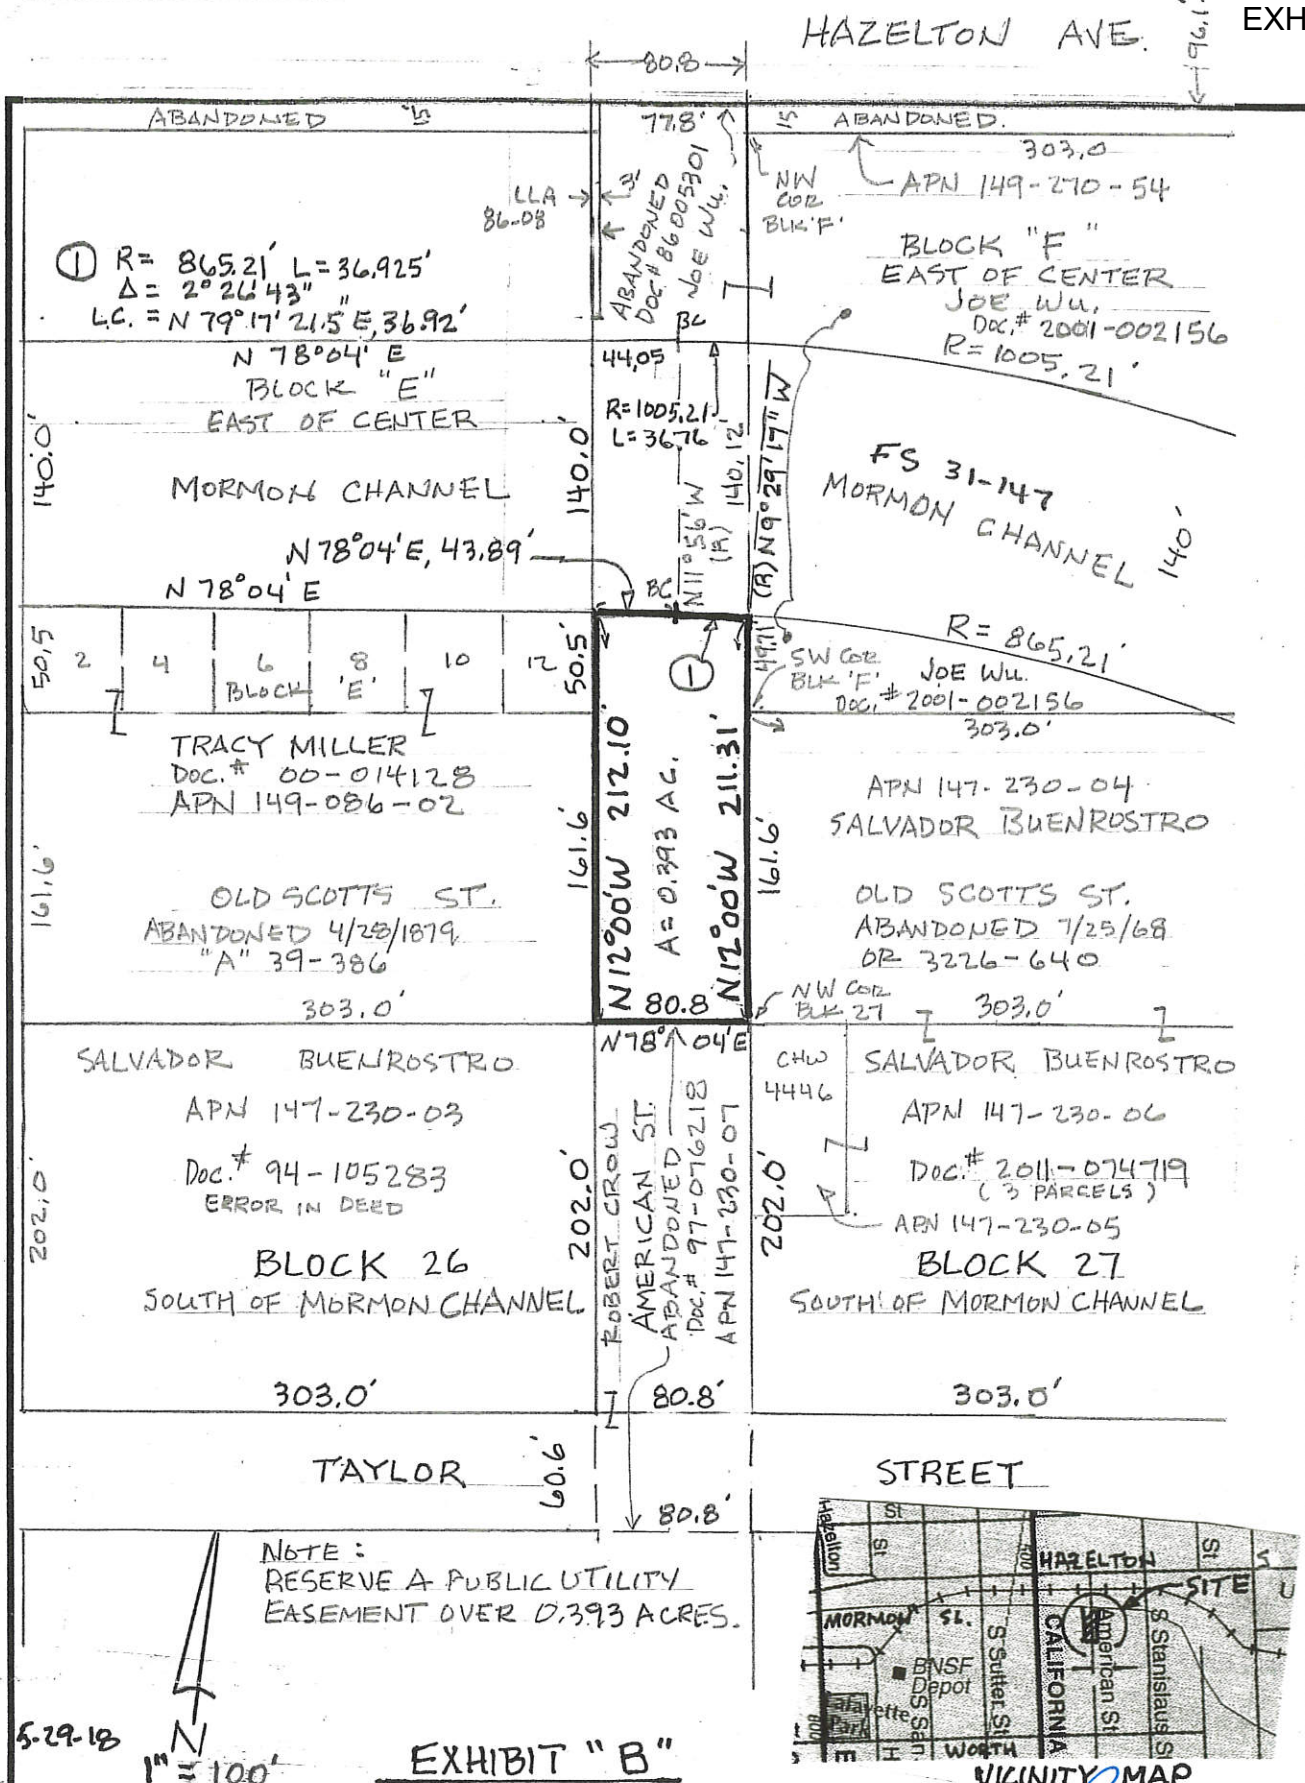

NO.	REV. DATE	BY	APRVD.	ABANDONMENT OF AMERICAN STREET BETWEEN SOUTH SIDE OF ABANDONED SCOTT'S STREET AND SOUTH SIDE OF MORMON CHANNEL	APPROVED BY
1	6-12-18	RW			
DWC. BY:	RON WELDMAN				CITY ENGINEER
CK. BY:					
SCALE:	1" = 100'			CITY OF STOCKTON DEPARTMENT OF PUBLIC WORKS	DATE 7/12/18 DRAWING NO. 4681A