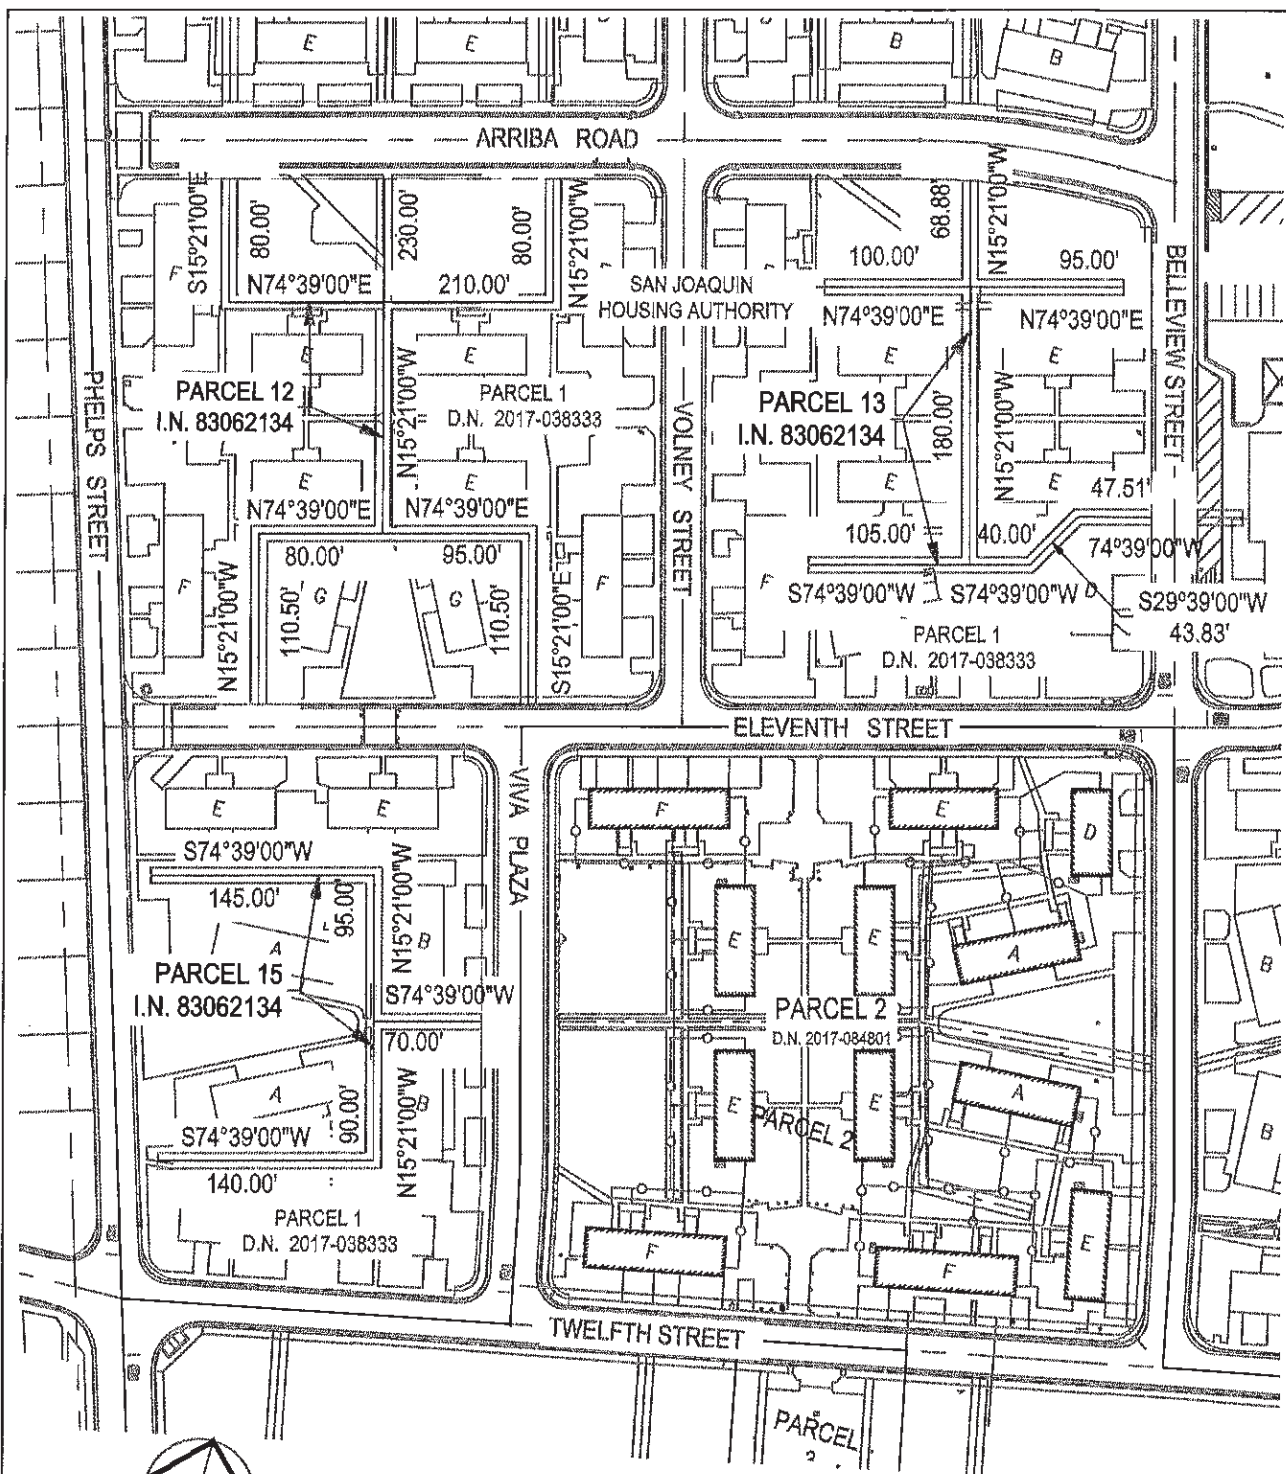


PREPARED BY SIEGFRIED ENGINEERING, INC.

SHEET OF 2

REV. NO.	REV. DATE	REV. BY	SANITARY SEWER EASEMENT ABANDONMENT		APPROVED BY:	
					CITY ENGINEER	
DIGITIZED			CITY OF STOCKTON DEPARTMENT OF PUBLIC WORKS		DATE	DRAWING NO.
DWG. BY	SG					
CK. BY	LZ					