




Visionary Home Builders of CA, Inc.
315 N. San Joaquin Street
Stockton, California 95202
(209) 466-6811

Villa d'Flore Rehabilitation
306 Flora Street
Stockton, California 95202



Flora Street
Front Elevation

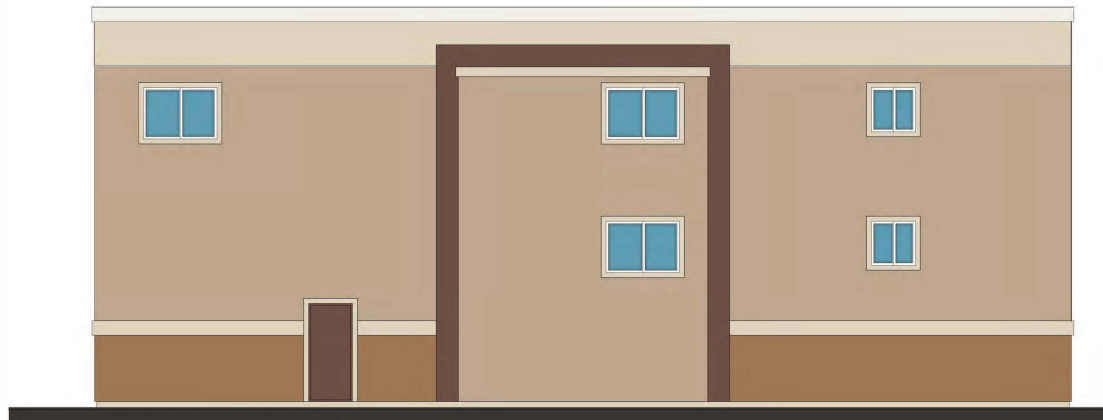

Rear Elevation

COLOR SCHEME

-  STUCCO COLOR #1
KELLY-MOORE
36 - NAVAJO WHITE
-  STUCCO COLOR #2
KELLY-MOORE
301 - OAKWOOD
-  STUCCO COLOR #5
KELLY-MOORE
HL54206 - LEATHER CHAIR
-  TRIM COLOR
KELLY-MOORE
23 - SWISS COFFEE
-  Gate-Fence/other
Color
KELLY-MOORE
KMA69 Roasted Kona



Cultured Stone
Country LedgeStone
Caramel






SUBMITTAL	10/17/2022			
PLAN CHECK	01/17/2023			
ROOF MEETS	05/18/2023			
CLIENT REVISIONS	02/25/2023			
IFT	10/13/2022			



Visionary Home Builders of CA, Inc.
315 N. San Joaquin Street
Stockton, California 95202
(209) 466-6811

Villa d'Flore Rehabilitation
306 Flora Street
Stockton, California 95202

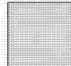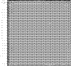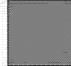
COLOR SCHEME

-  STUCCO COLOR #1
KELLY-MOORE
36 - NAVAJO WHITE
-  STUCCO COLOR #2
KELLY-MOORE
301 - OAKWOOD
-  STUCCO COLOR #5
KELLY-MOORE
HLS4206 - LEATHER CHAIR
-  TRIM COLOR
KELLY-MOORE
23 - SWISS COFFEE
-  Gate-Fence/other
Color
KELLY-MOORE
KMA69 Roasted Kona




N. San Joaquin Street
Right-Side Elevation

Caramel
Cultured Stone
Country LedgeStone

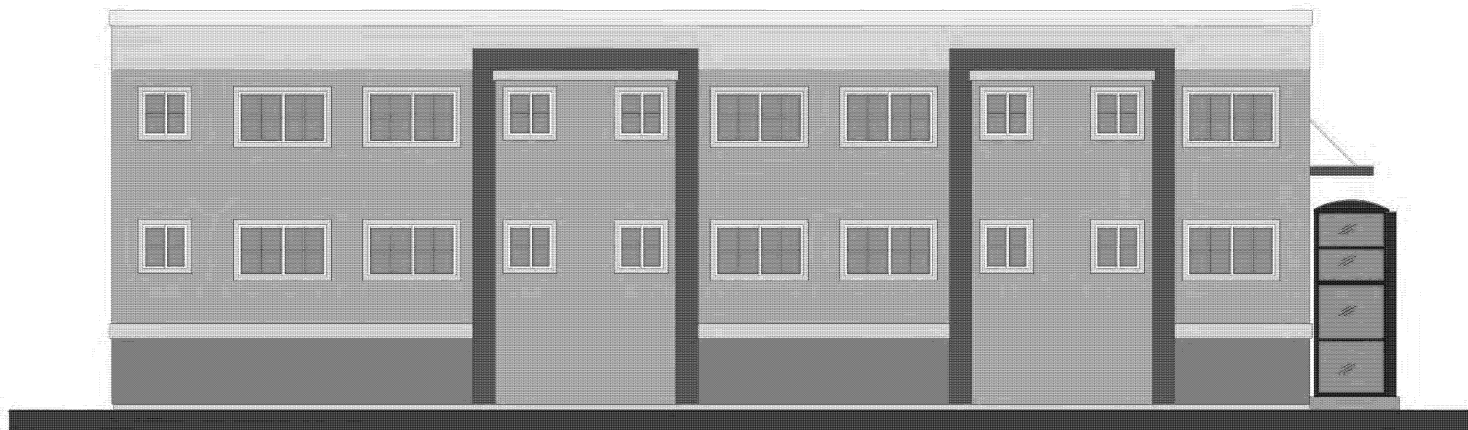

East Elevation

△	SUBMITTAL	10/17/2023		
△	PLAN CHECK	09/17/2023		
△	ROOF VENTS	08/18/2023		
△	CLIENT REVISIONS	07/25/2023		
△	IFT	10/13/2023		

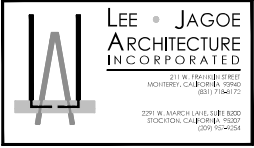

Visionary
Home Builders
of CA, Inc.
315 N. San Joaquin Street
Stockton, California 95202
(209) 466-6811

Villa d'Flore
Rehabilitation
306 Flora Street
Stockton, California 95202



SITE PLAN WITH
REVISED FLOOR PLAN

SCALE: 3/16"=1'-0"

SUBMITTAL	01/17/2023		
PLAN CHECK	01/17/2023		
ROOF VENTS	05/19/2023		
CLIENT REVISIONS	07/25/2023		
LIFT	11/08/2023		



SP1

