



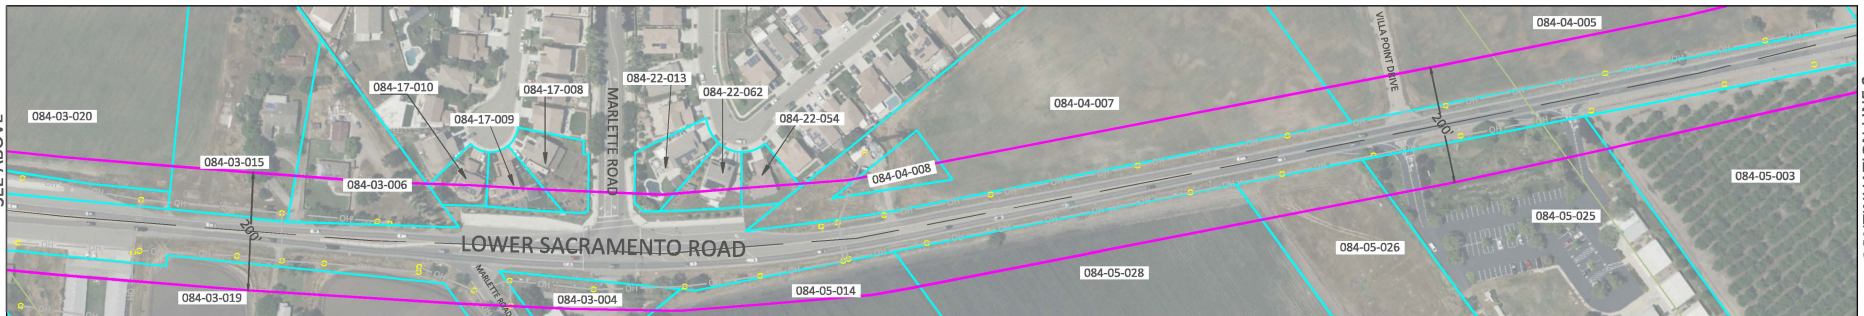

CONTINUATION LINE 1
SEE BELOW



CONTINUATION LINE 2
SEE BELOW

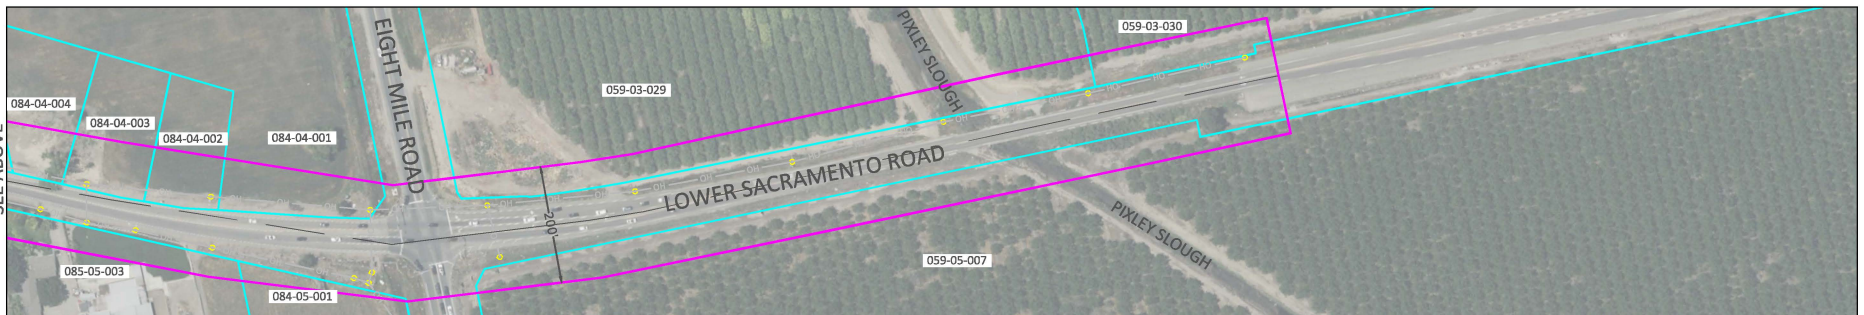

CONTINUATION LINE 1
SEE ABOVE

CONTINUATION LINE 2
SEE ABOVE

LEGEND

- UUD BOUNDARY
- LOT LINES
- PROPOSED ROADWAY CENTERLINE
- APPROXIMATE EXISTING POLE LOCATIONS
- APPROXIMATE OH ELECTRICAL
- 084-03-019** ASSESSORS PARCEL NUMBER



LOWER SACRAMENTO ROAD UNDERGROUND UTILITY DISTRICT
BEAR CREEK - PIXLEY SLOUGH

DEPARTMENT OF PUBLIC WORKS
CITY OF STOCKTON, CALIFORNIA

DESIGNED BY:	DATE:	SHEET NO.:
DRAWN BY: LB		PW-01
CHECKED BY:		OF 1 SHEETS
RECORD DWGS.:		WT15021
		PROJECT NO.

Revision No.	Description	Date	By	Appr'd. By