
P25-0018 ATTACHMENT L

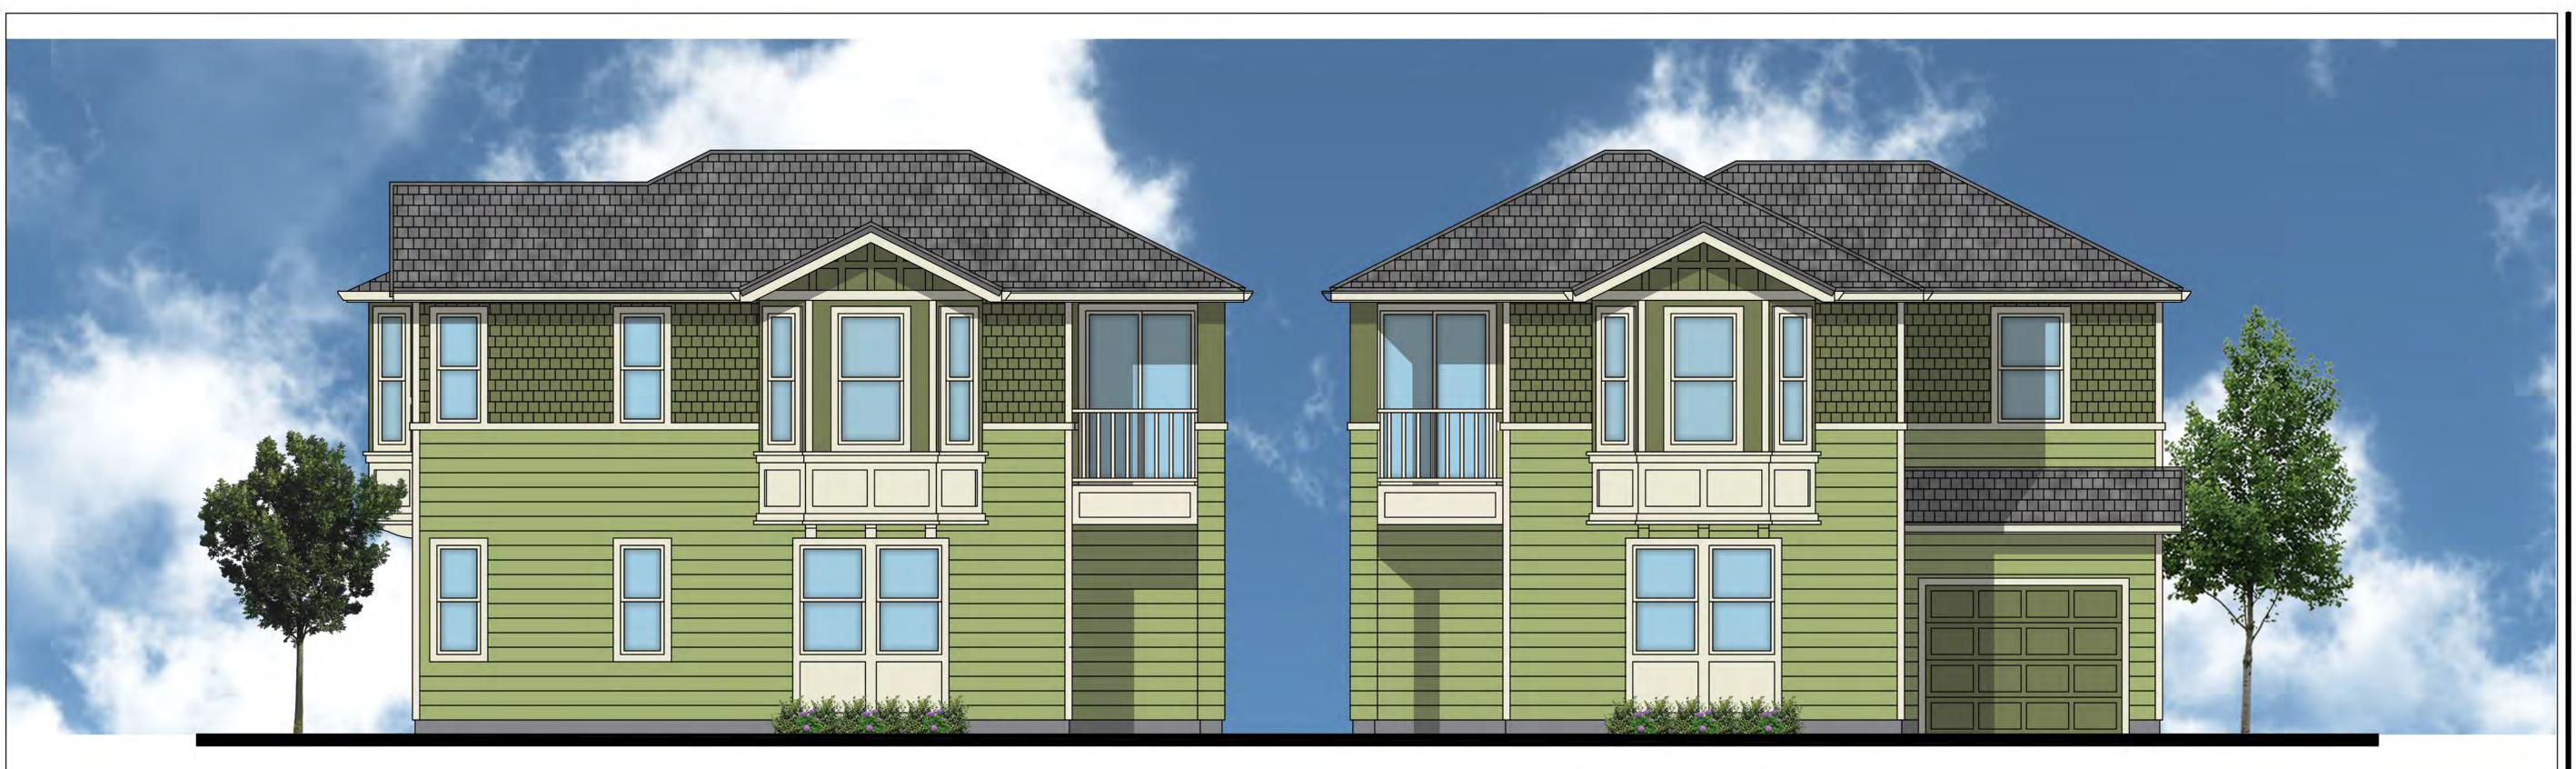

LEE JAGOE ARCHITECTURE (831) 718-8172 MLEE.LJARCH@GMAIL.COM

F. Garcia

Stockton, California 95202

4-Unit Apartments 748 N Hunter St Stockton, CA 95202

HUNTER STREET SIDE ELEVATION

COLOR	SCHEN	۸E
MAIN STUCCO COLOR #1: BM 538 VIENNA GREEN		WOOD SIDING COLOR #1: BM 489 OAK GROVE
MAIN ACCENT COLOR #1: BM 519 OLIVETINT		ROOF: OWENS CORNING TDD SHINGLES QUARRY GRAY



FLORA (FRONT) STREET ELEVATION

SOUTH (REAR) ELEVATION

Elevations

Scale: 1/4" = 1'-0"

	SUBMITTAL	06/03/25	
<u> </u>	PLAN CHECK #1	11 11 11 11	
	T V		

