


# STREETLIGHT POLE REPLACEMENT FY 2023-24 SB1, PROJECT NO. WD24006

CITY OF STOCKTON  
DEPARTMENT OF PUBLIC WORKS

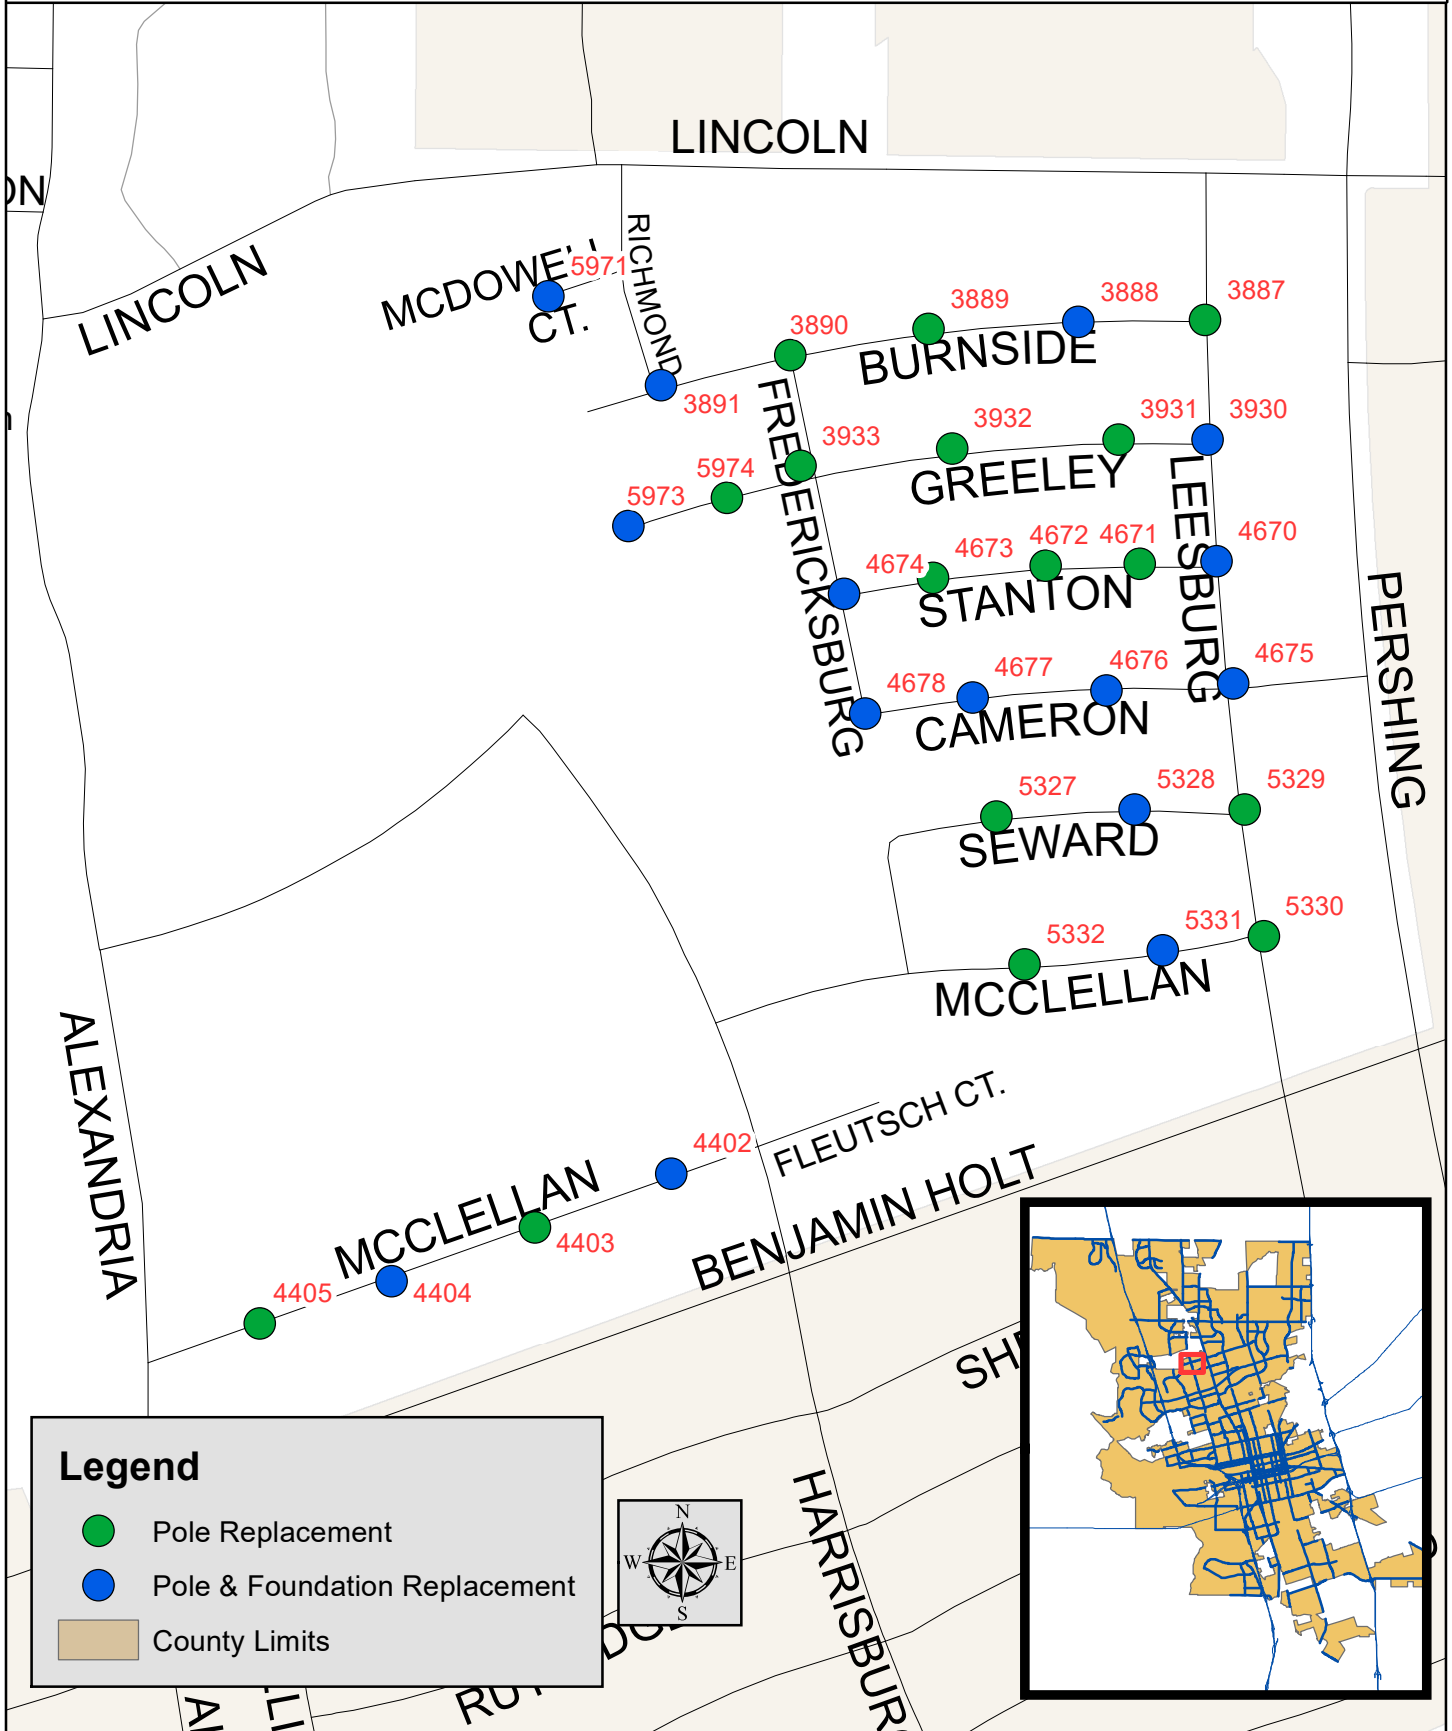

0 0.0250.05 0.1 0.15 0.2 Miles