


Boundary Map Cannery Park II CFD 2019-1

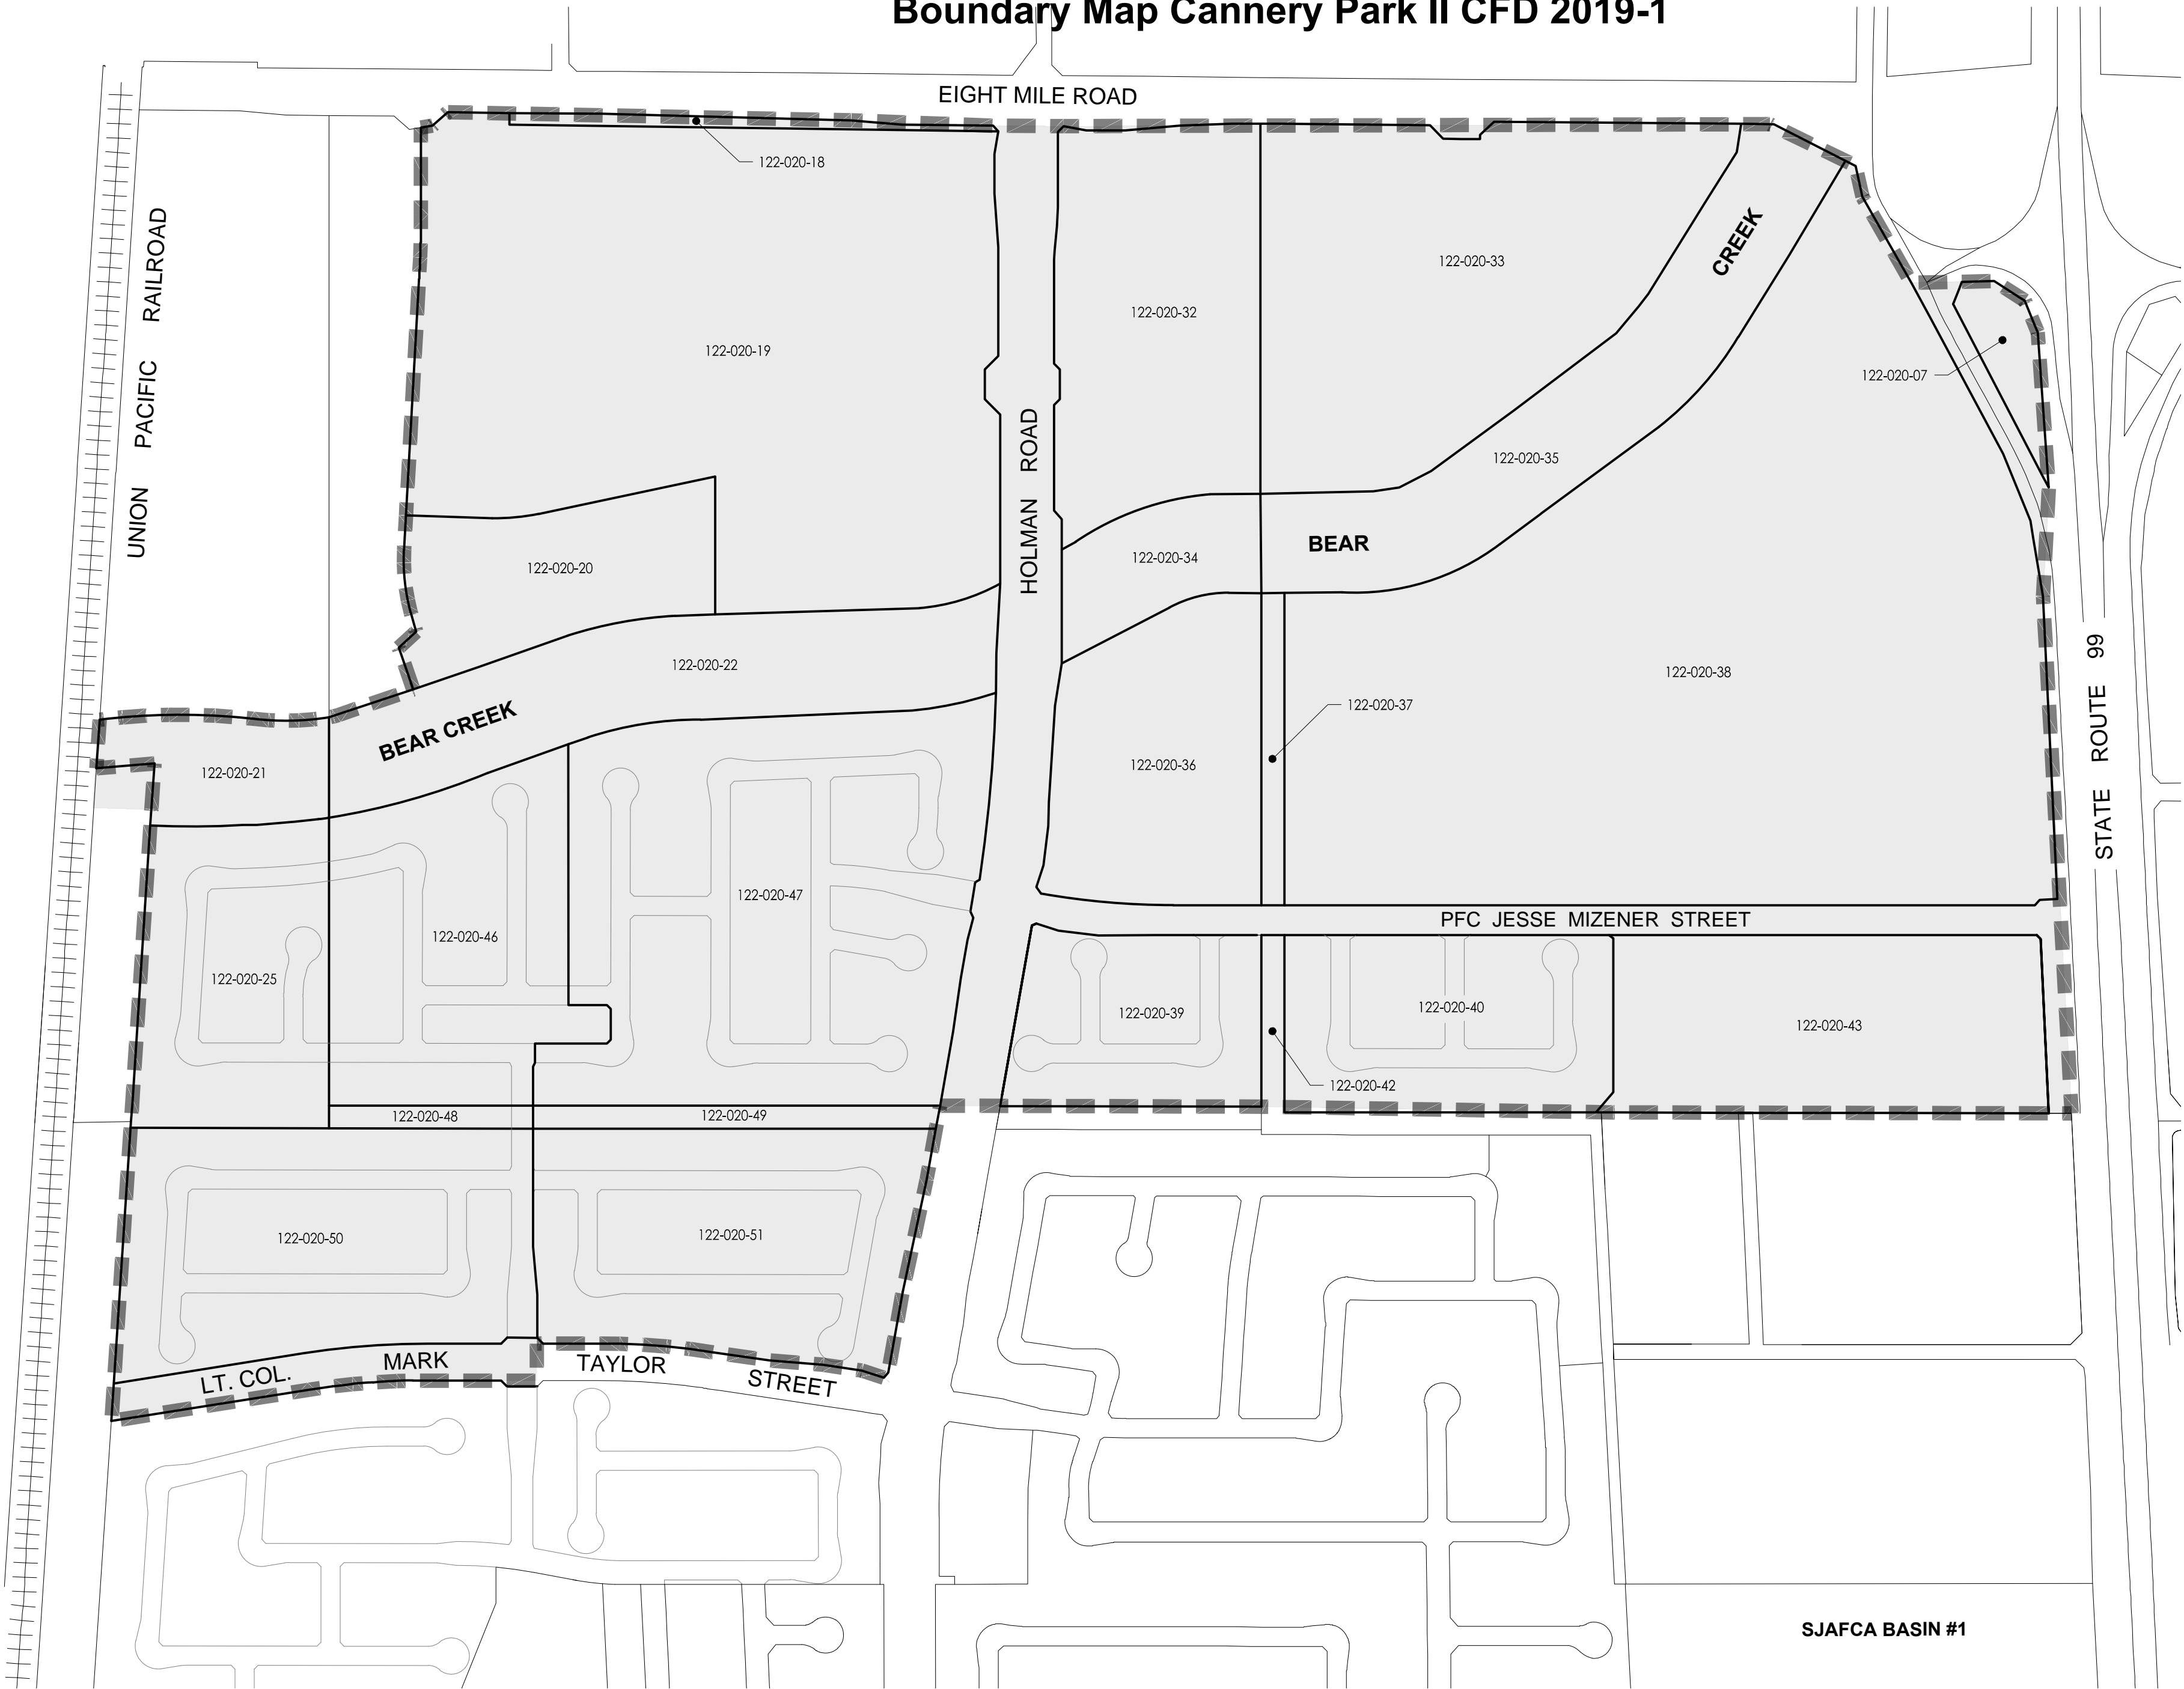

LEGEND

- BOUNDARIES OF COMMUNITY FACILITIES DISTRICT NO. 2019-1 (CANNER PARK II), CITY OF STOCKTON
- ASSESSOR PARCEL LINES

NOTE: REFERENCE IS HEREBY MADE TO THE ASSESSORS MAPS OF THE COUNTY OF SAN JOAQUIN FOR A DESCRIPTION OF THE LINES AND DIMENSIONS OF EACH LOT AND PARCEL.

FILED IN THE OFFICE OF THE CLERK OF THE CITY OF STOCKTON THIS ____ DAY OF _____, 20__.

BRET HUNTER
CITY CLERK OF THE CITY OF STOCKTON

I HEARBY CERTIFY THAT THE WITHIN MAP SHOWING PROPOSED BOUNDARIES OF COMMUNITY FACILITIES DISTRICT NO. 2019-1 (CANNER PARK II), CITY OF STOCKTON, COUNTY OF SAN JOAQUIN, STATE OF CALIFORNIA WAS APPROVED BY THE CITY COUNCIL OF THE CITY OF STOCKTON AT A REGULAR MEETING THEREOF, HELD ON THE ____ DAY OF _____, 2018 BY ITS RESOLUTION NO. _____


BRET HUNTER
CITY CLERK OF THE CITY OF STOCKTON

FILED THIS ____ DAY OF _____, 2018, AT THE HOURS OF ____ O'CLOCK ____ M. IN BOOK ____ OF ASSESSMENT AND COMMUNITY FACILITIES DISTRICTS AT PAGE _____, IN THE OFFICE OF THE COUNTY RECORDER IN THE COUNTY OF THE COUNTY OF SAN JOAQUIN, STATE OF CALIFORNIA.

STEVEN J. BESTOLARIDES
COUNTY RECORDER/CLERK

BY: _____
ASSISTANT/DEPUTY RECORDER

PROPOSED BOUNDARIES OF CITY OF STOCKTON
COMMUNITY FACILITIES DISTRICT NO. 2019-1
(CANNER PARK II)
CITY OF STOCKTON
COUNTY OF SAN JOAQUIN
STATE OF CALIFORNIA

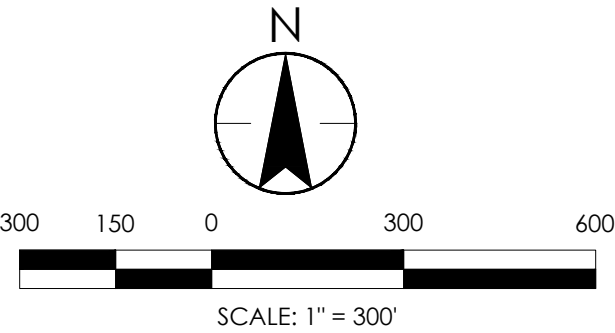

W&H
CONSULTING ENGINEERS

430 10th Street
Modesto, CA 95354
Tel: 209.568.4477 Fax: 209.568.4478